






Ground Floor Plan / Site Plan
1:50 Scale

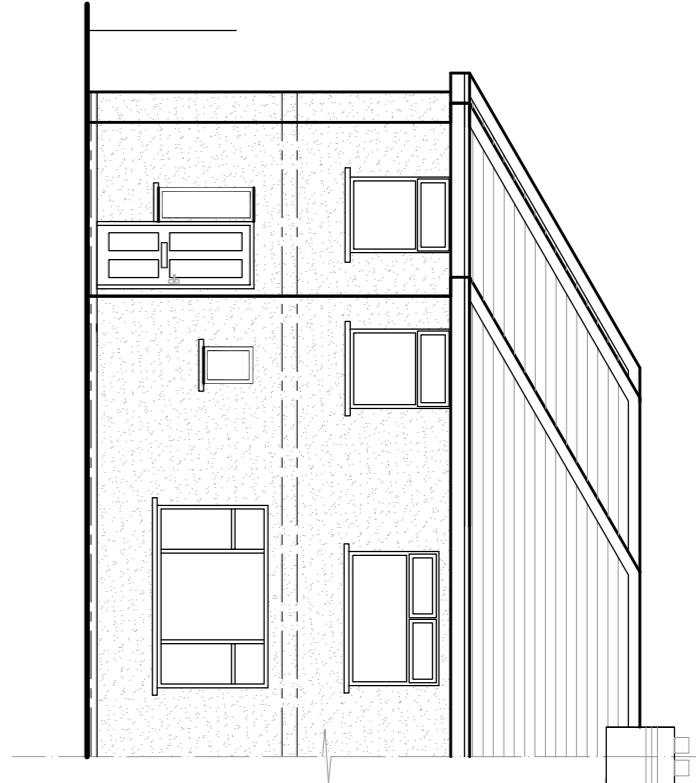


South West Elevation
1:100 Scale

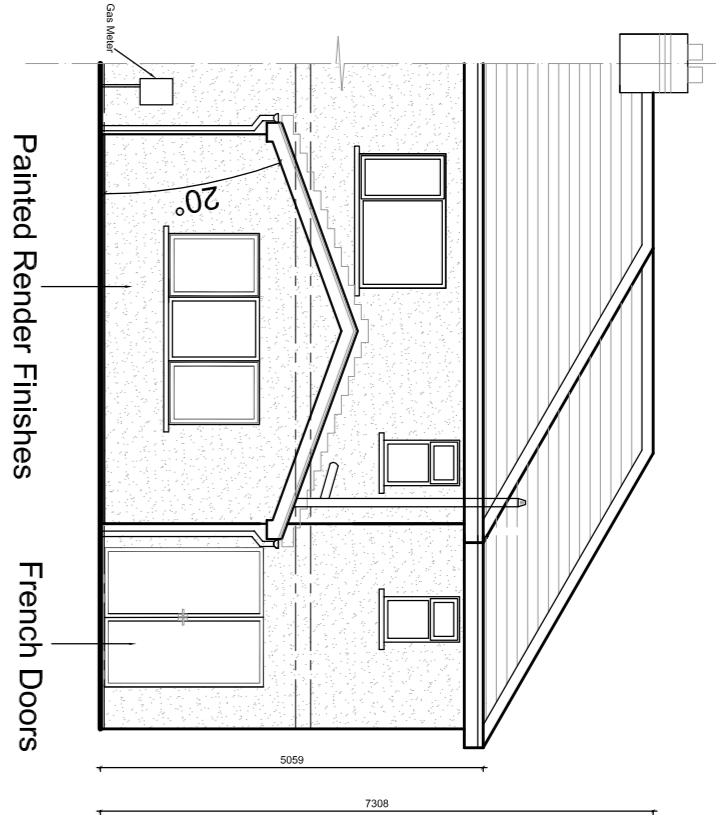


North East Elevation
1:100 Scale

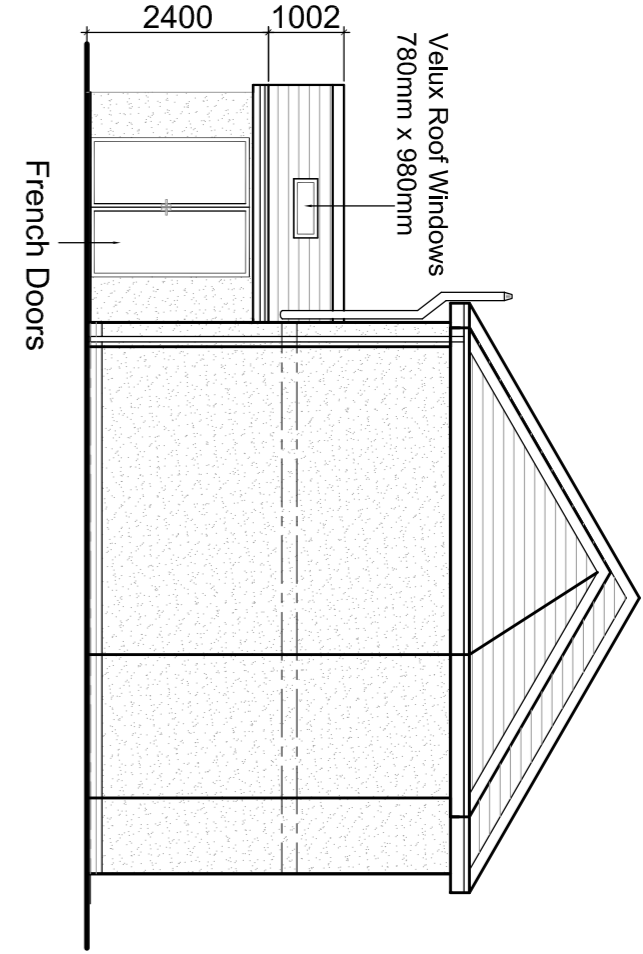

North West Elevation
1:100 Scale

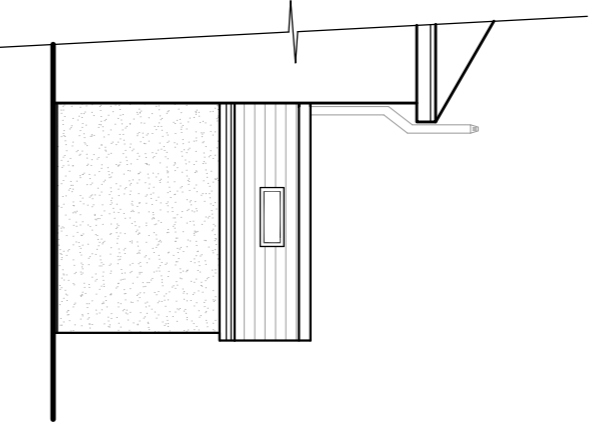

East Elevation
1:100 Scale

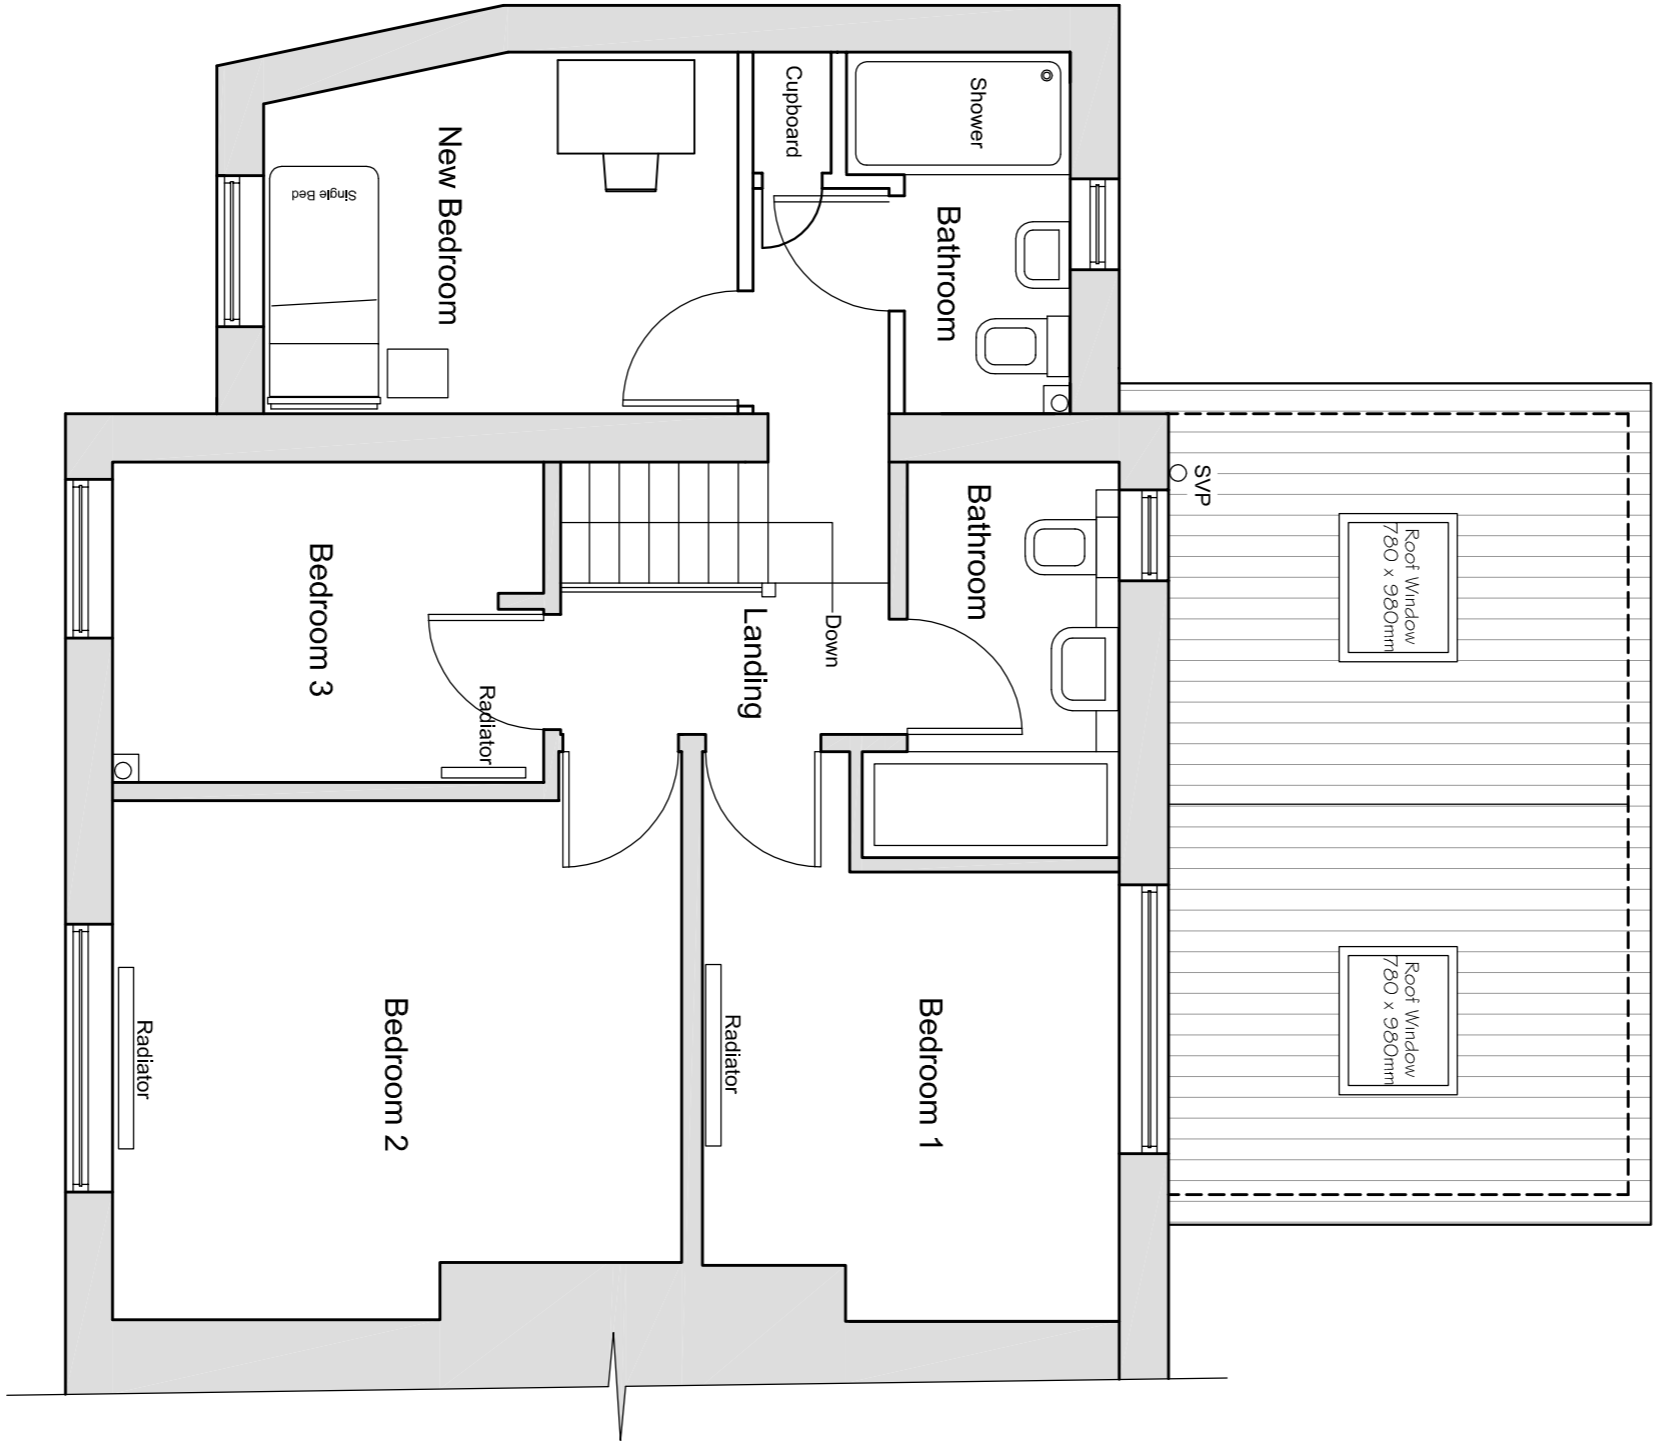

First Floor Plan
1:50 Scale

B		CH	Alterations to roof of rear extension, and minor alterations.	11/05/18
A		JS	Changes to New Bedroom and Bathroom (see extension)	08/05/18
NO.		by	extension	date
Client		Mr and Mrs Schieldt		

Job Title
18 Central Avenue
Clitheroe
BB7 2PZ

Drawing Title			
Proposed Floor Plans and Elevations			
Scale	Date	Drawn	Checked
Various @ A1	May 2018	JS	