

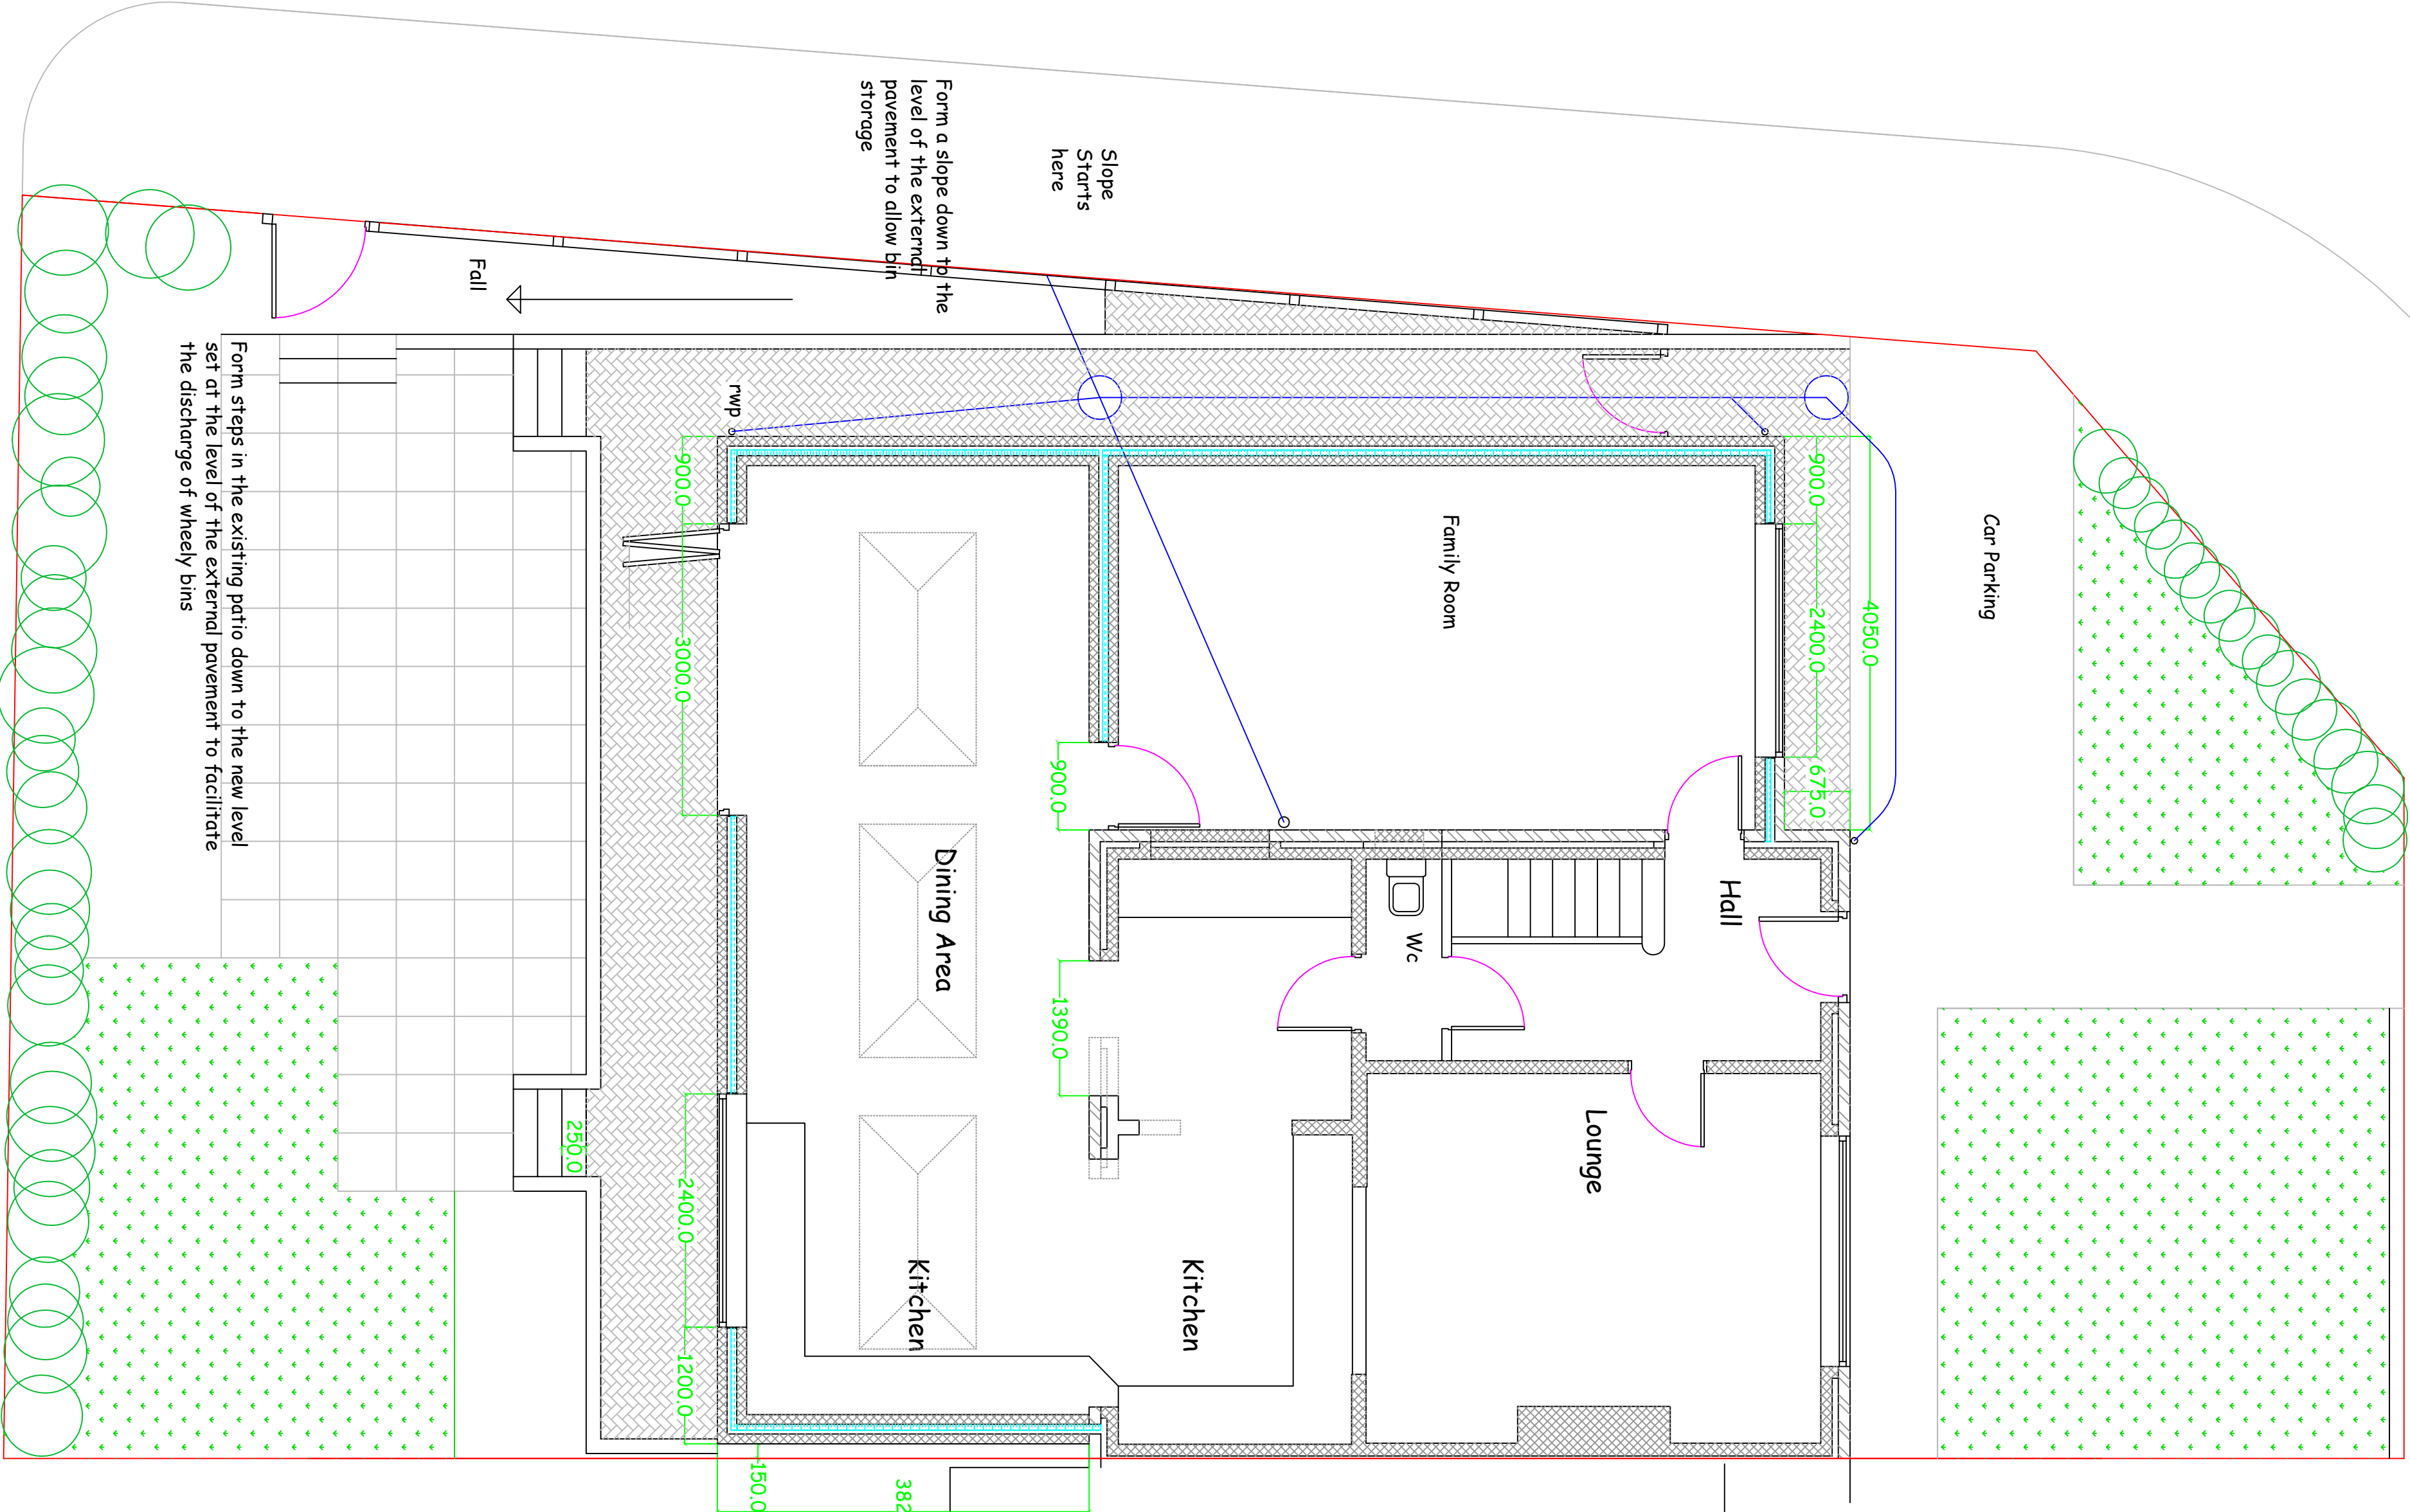
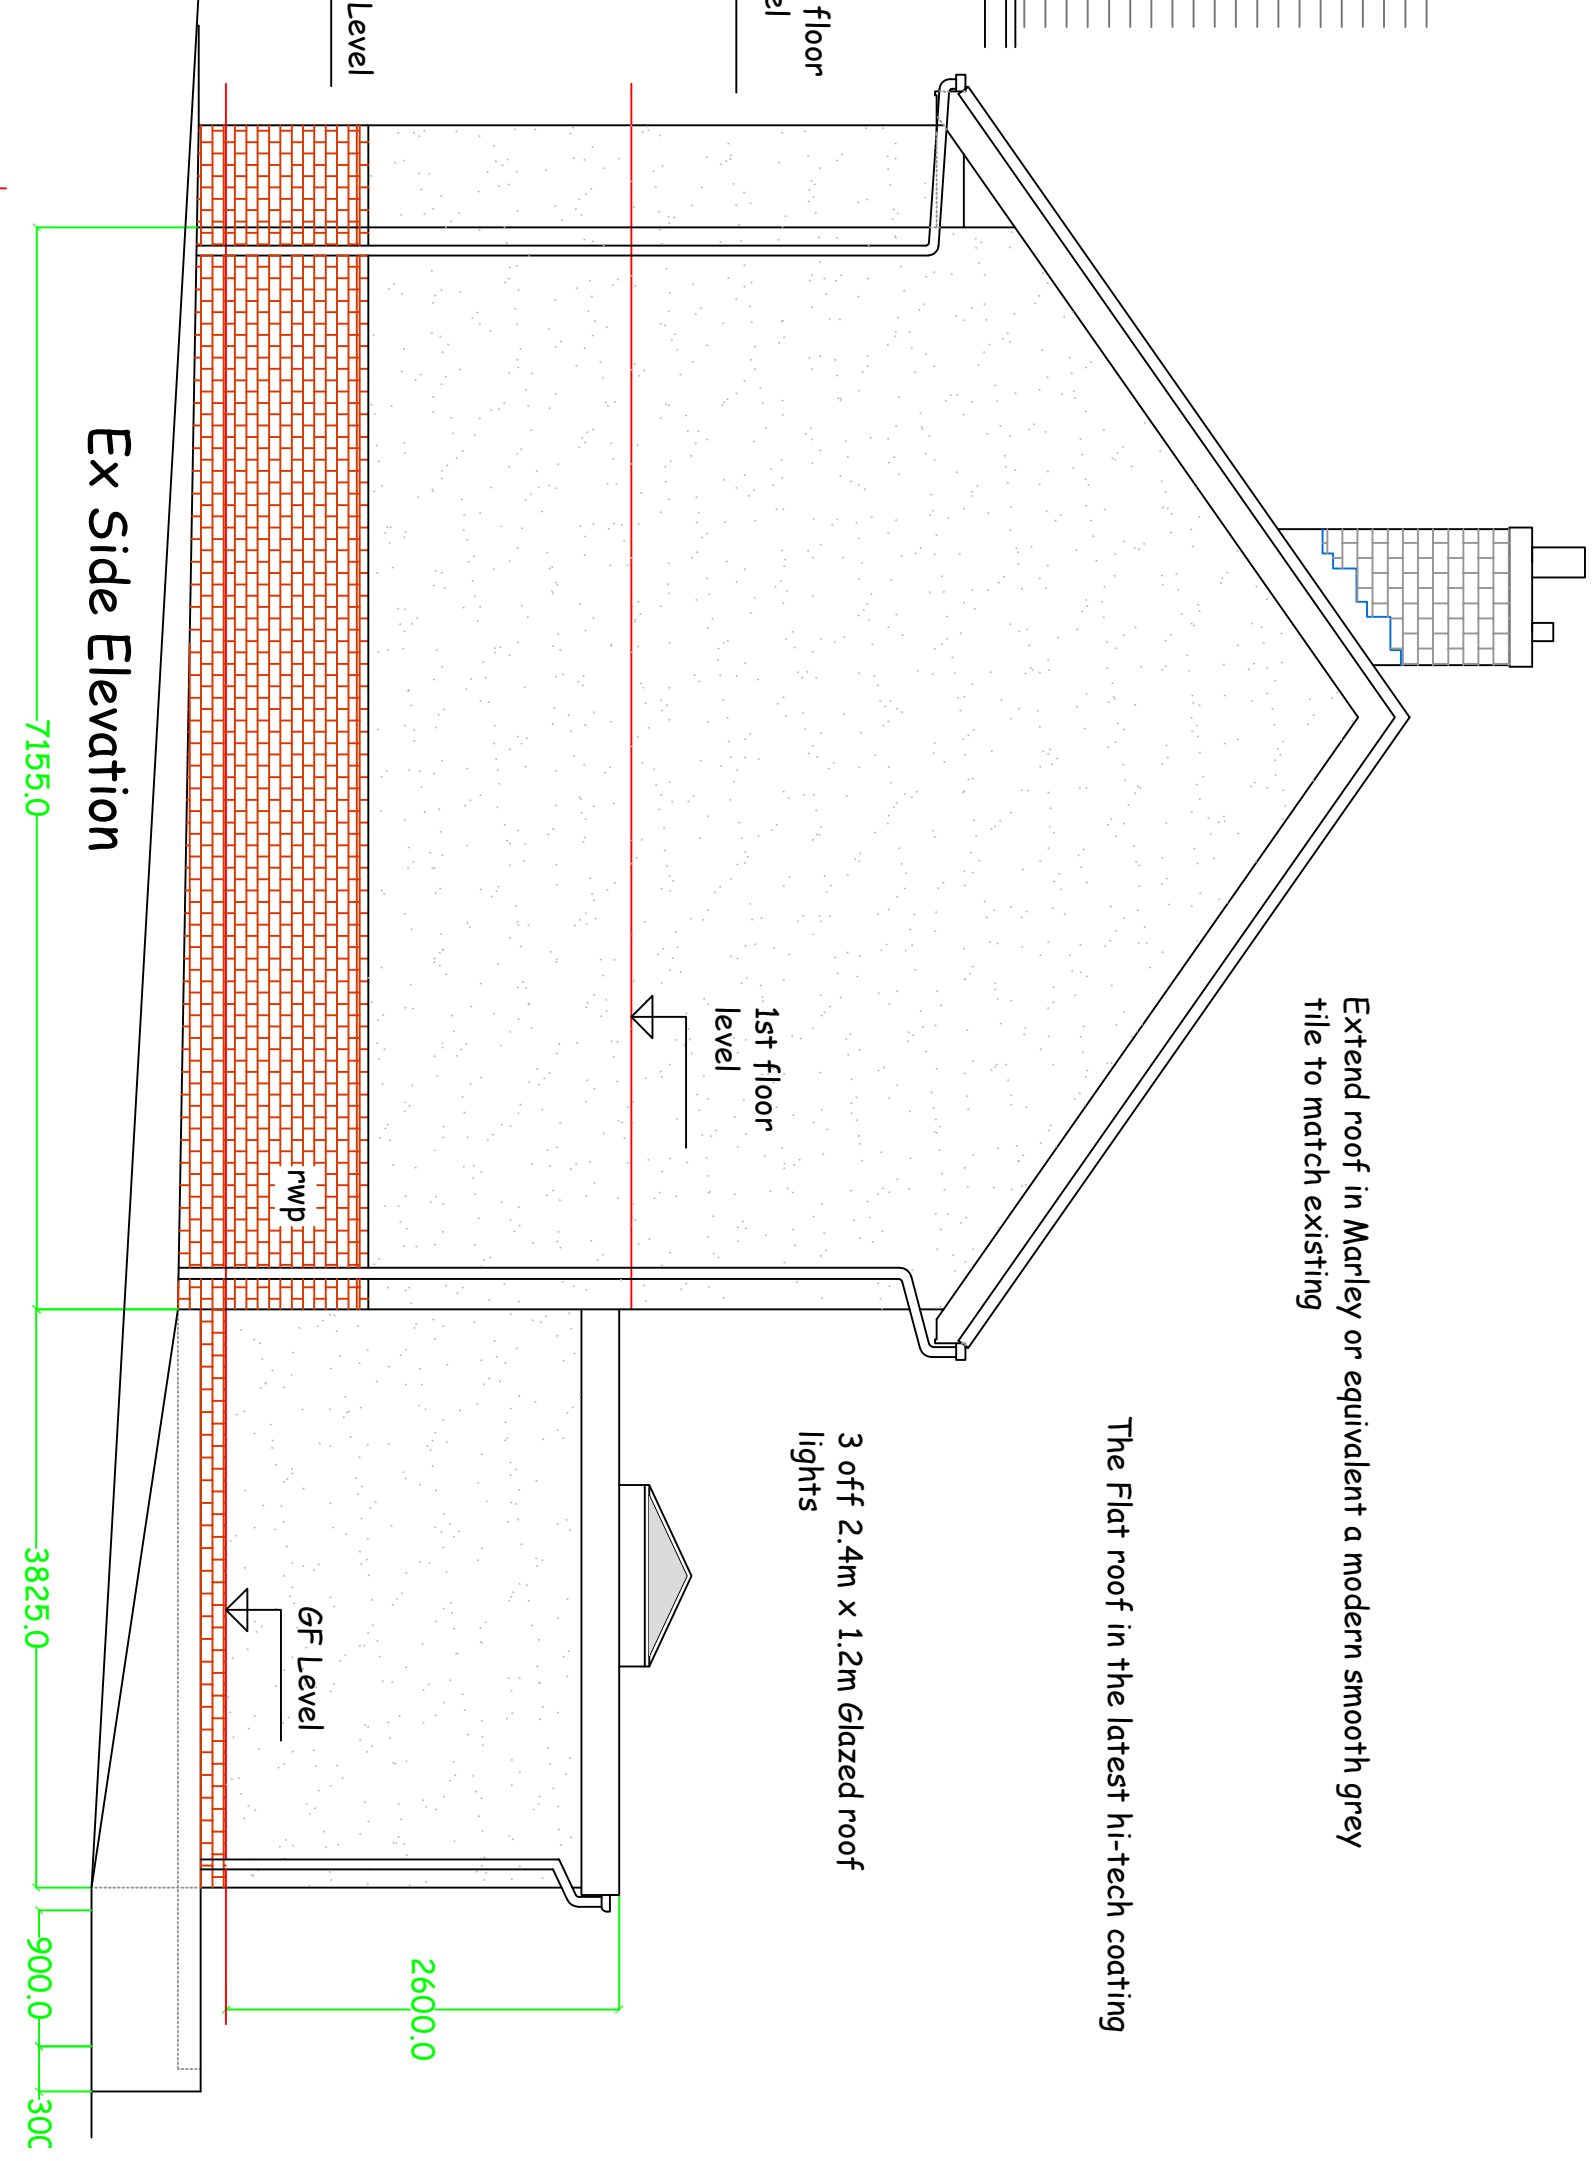



Ground Floor Plan

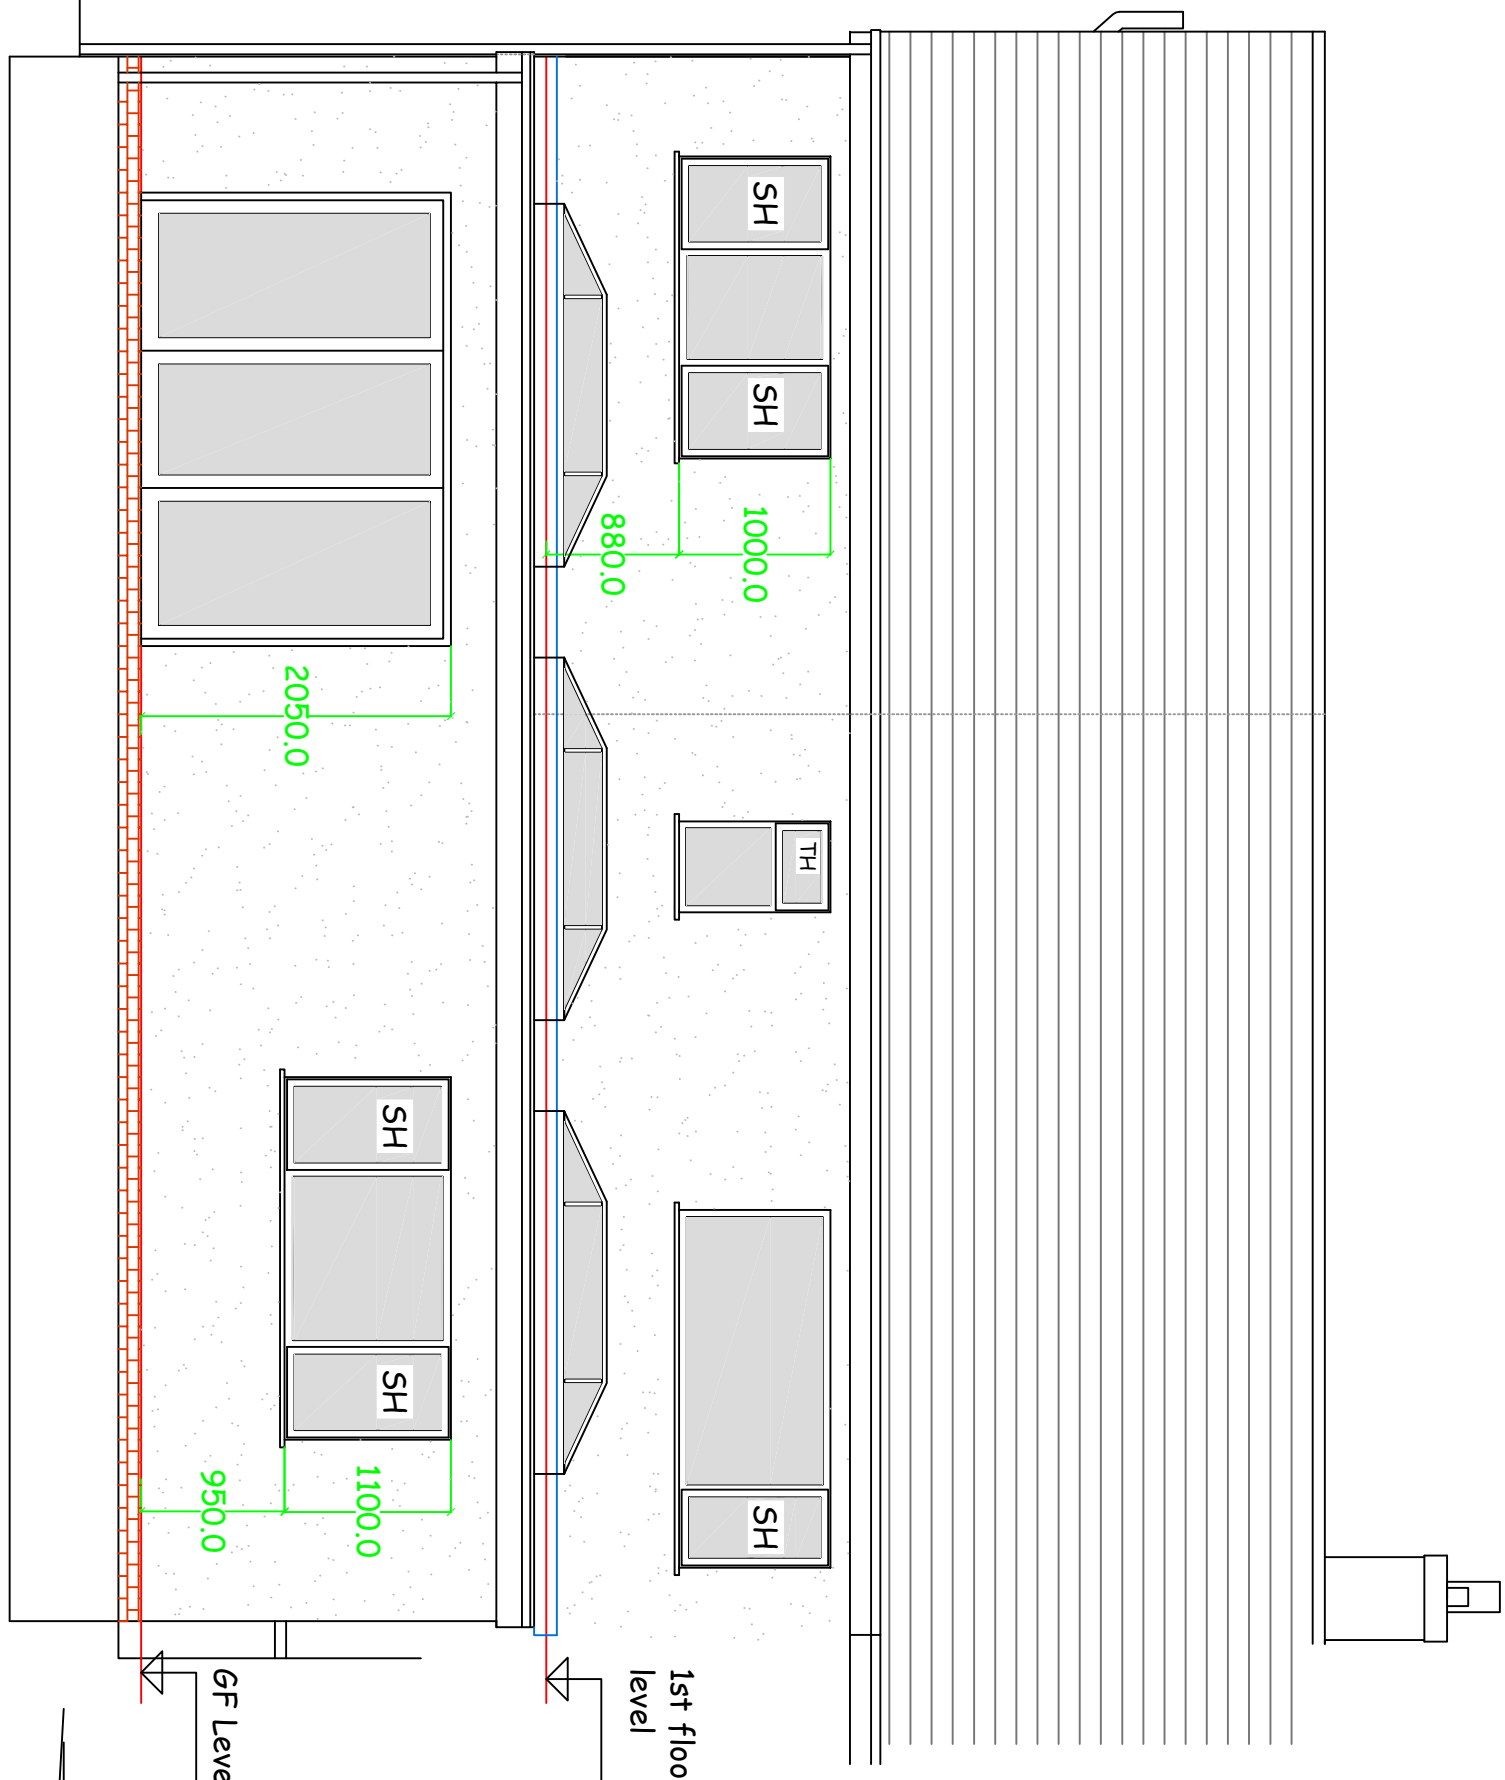

First Floor Plan

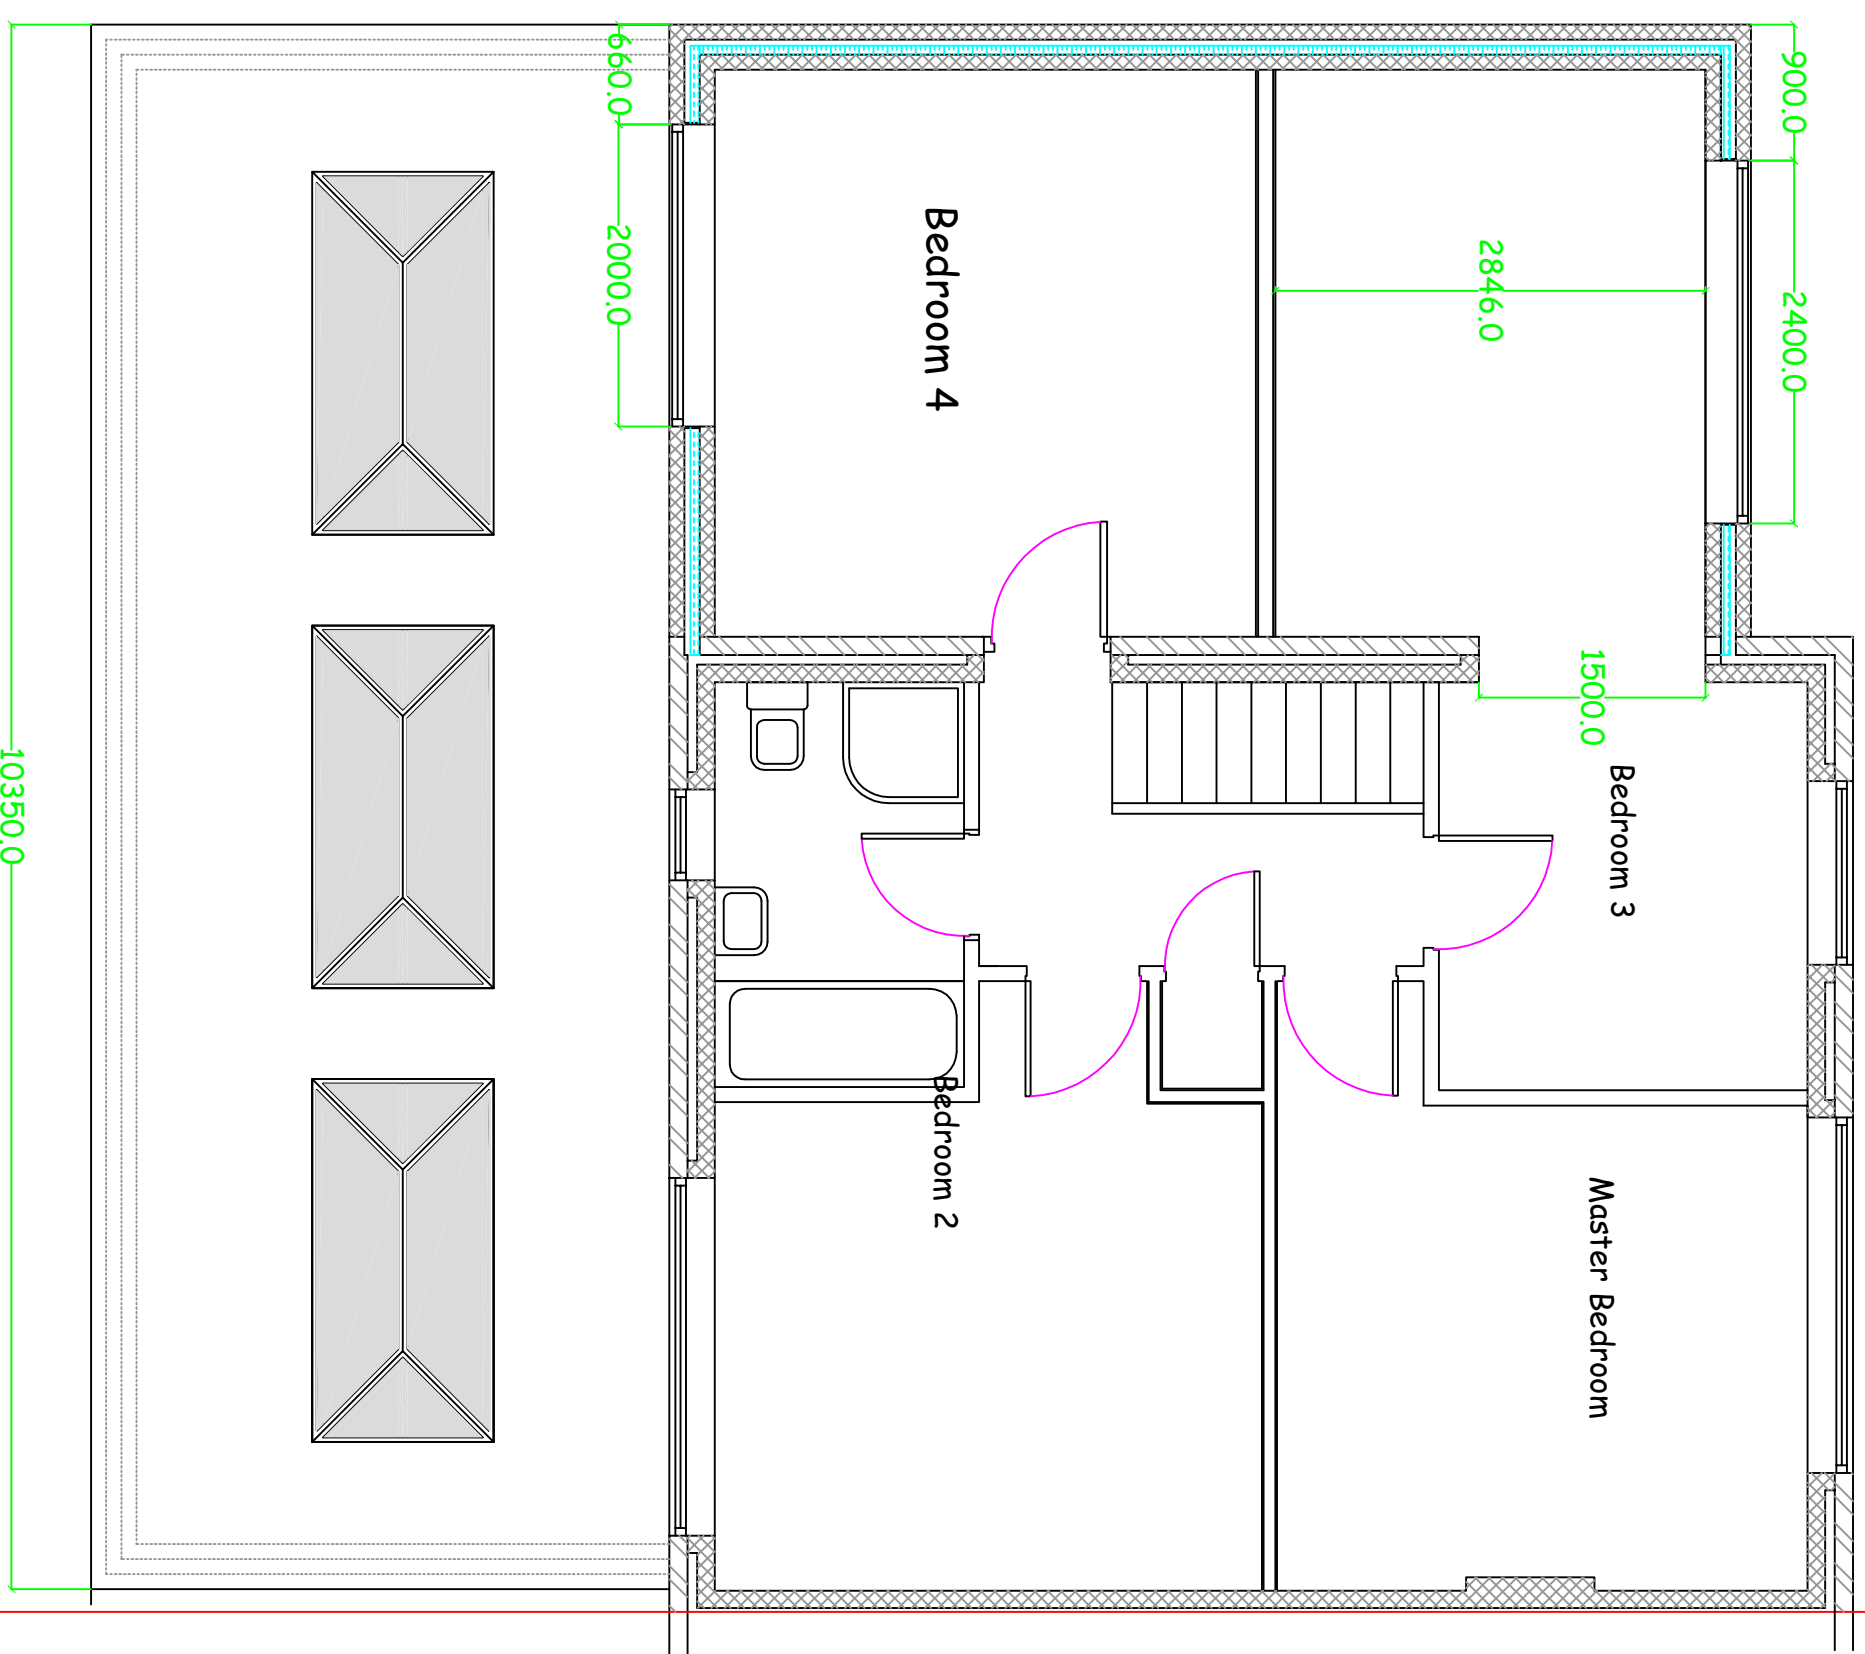

Existing Front Elevation

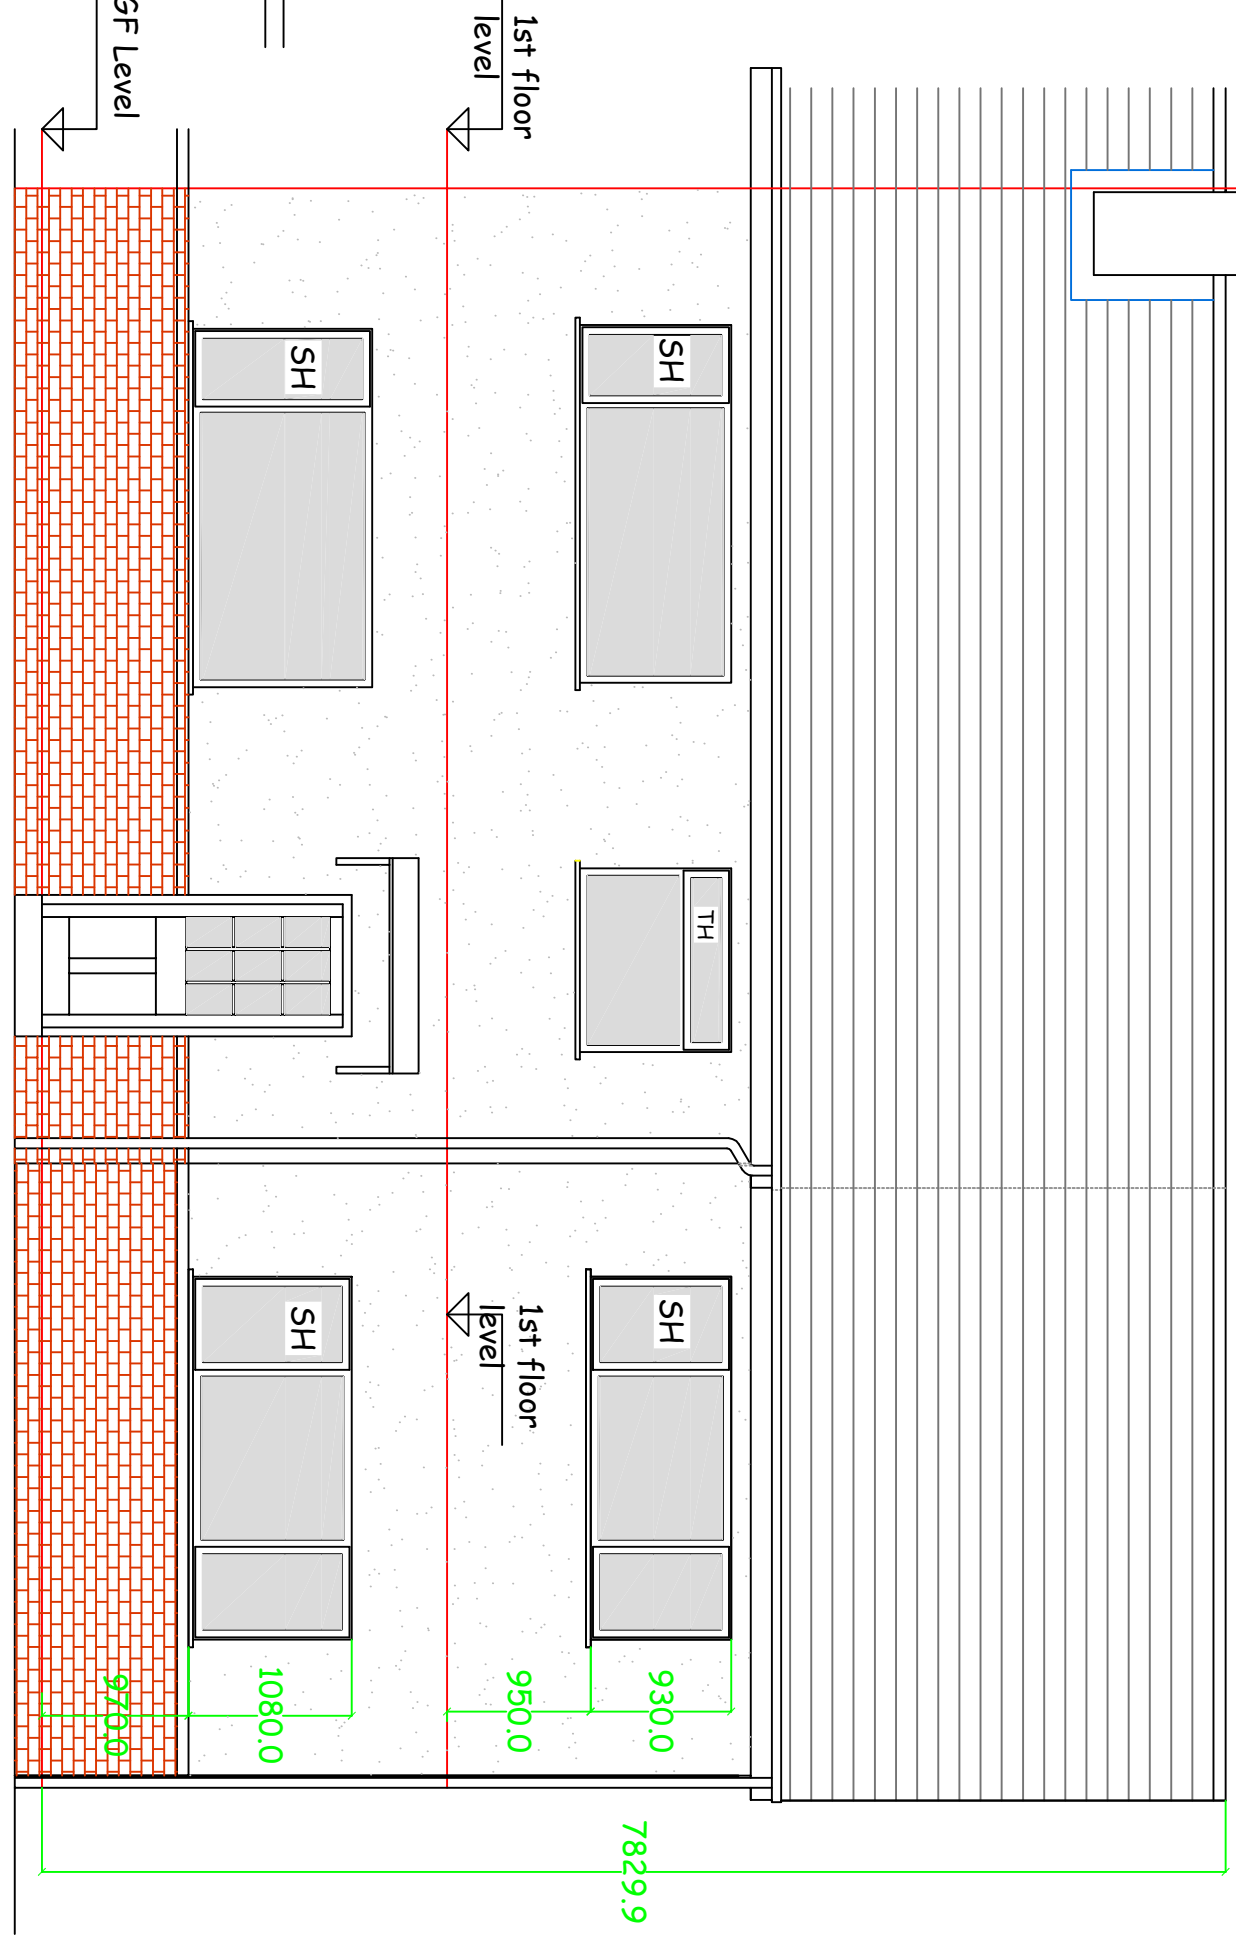

Proposed Extension @ 2 Eastmoor Drive for Mr Khurrim Zulf

May 2018
Scale 1 : 50th on A1
JSA - 18 - 12078

PP - 06992614