
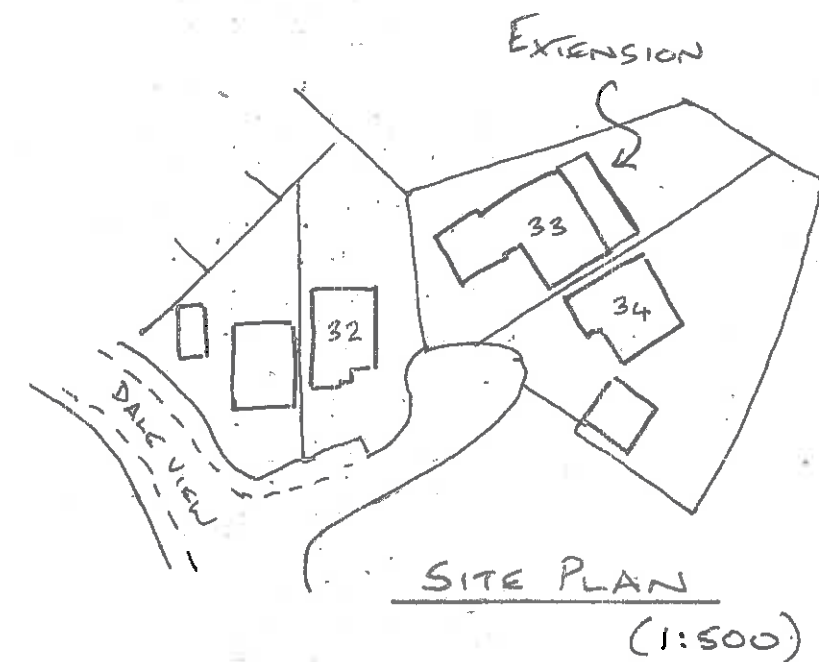


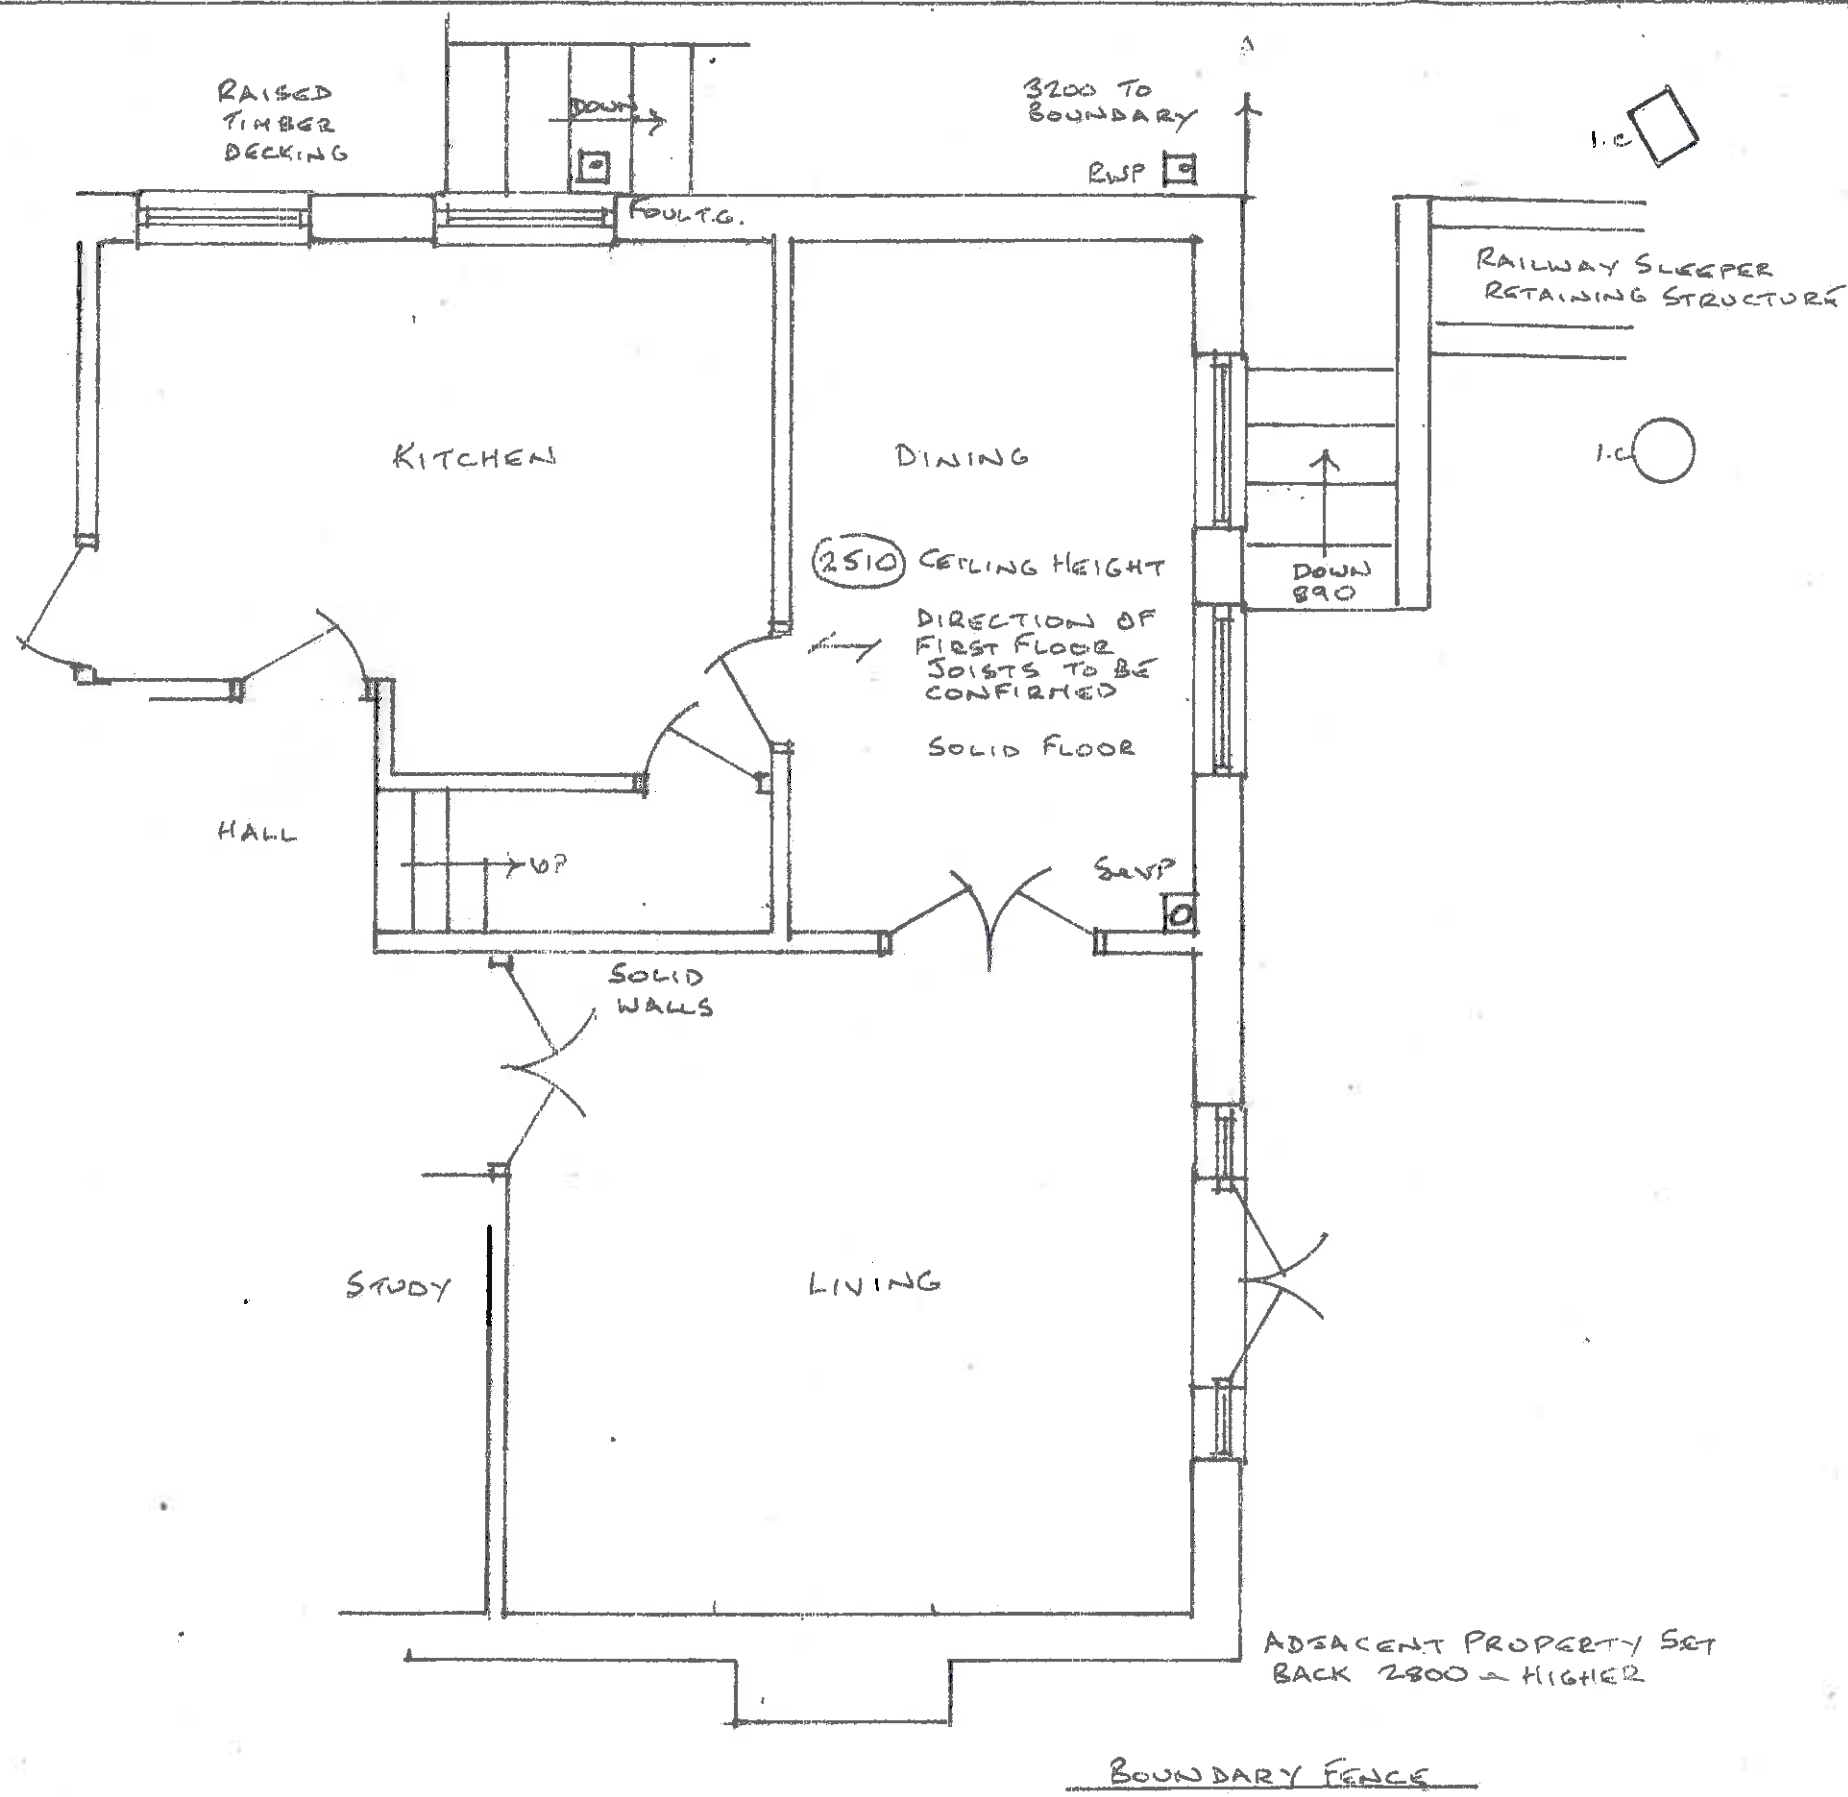

320180496P


1 EXISTING PLAN

23/05/2018

18/4/19/01

SCALE 1:50 @ A3

SINGLE STOREY REAR EXTENSION
33, DALE VIEW BILLINGTON BB7 9LL

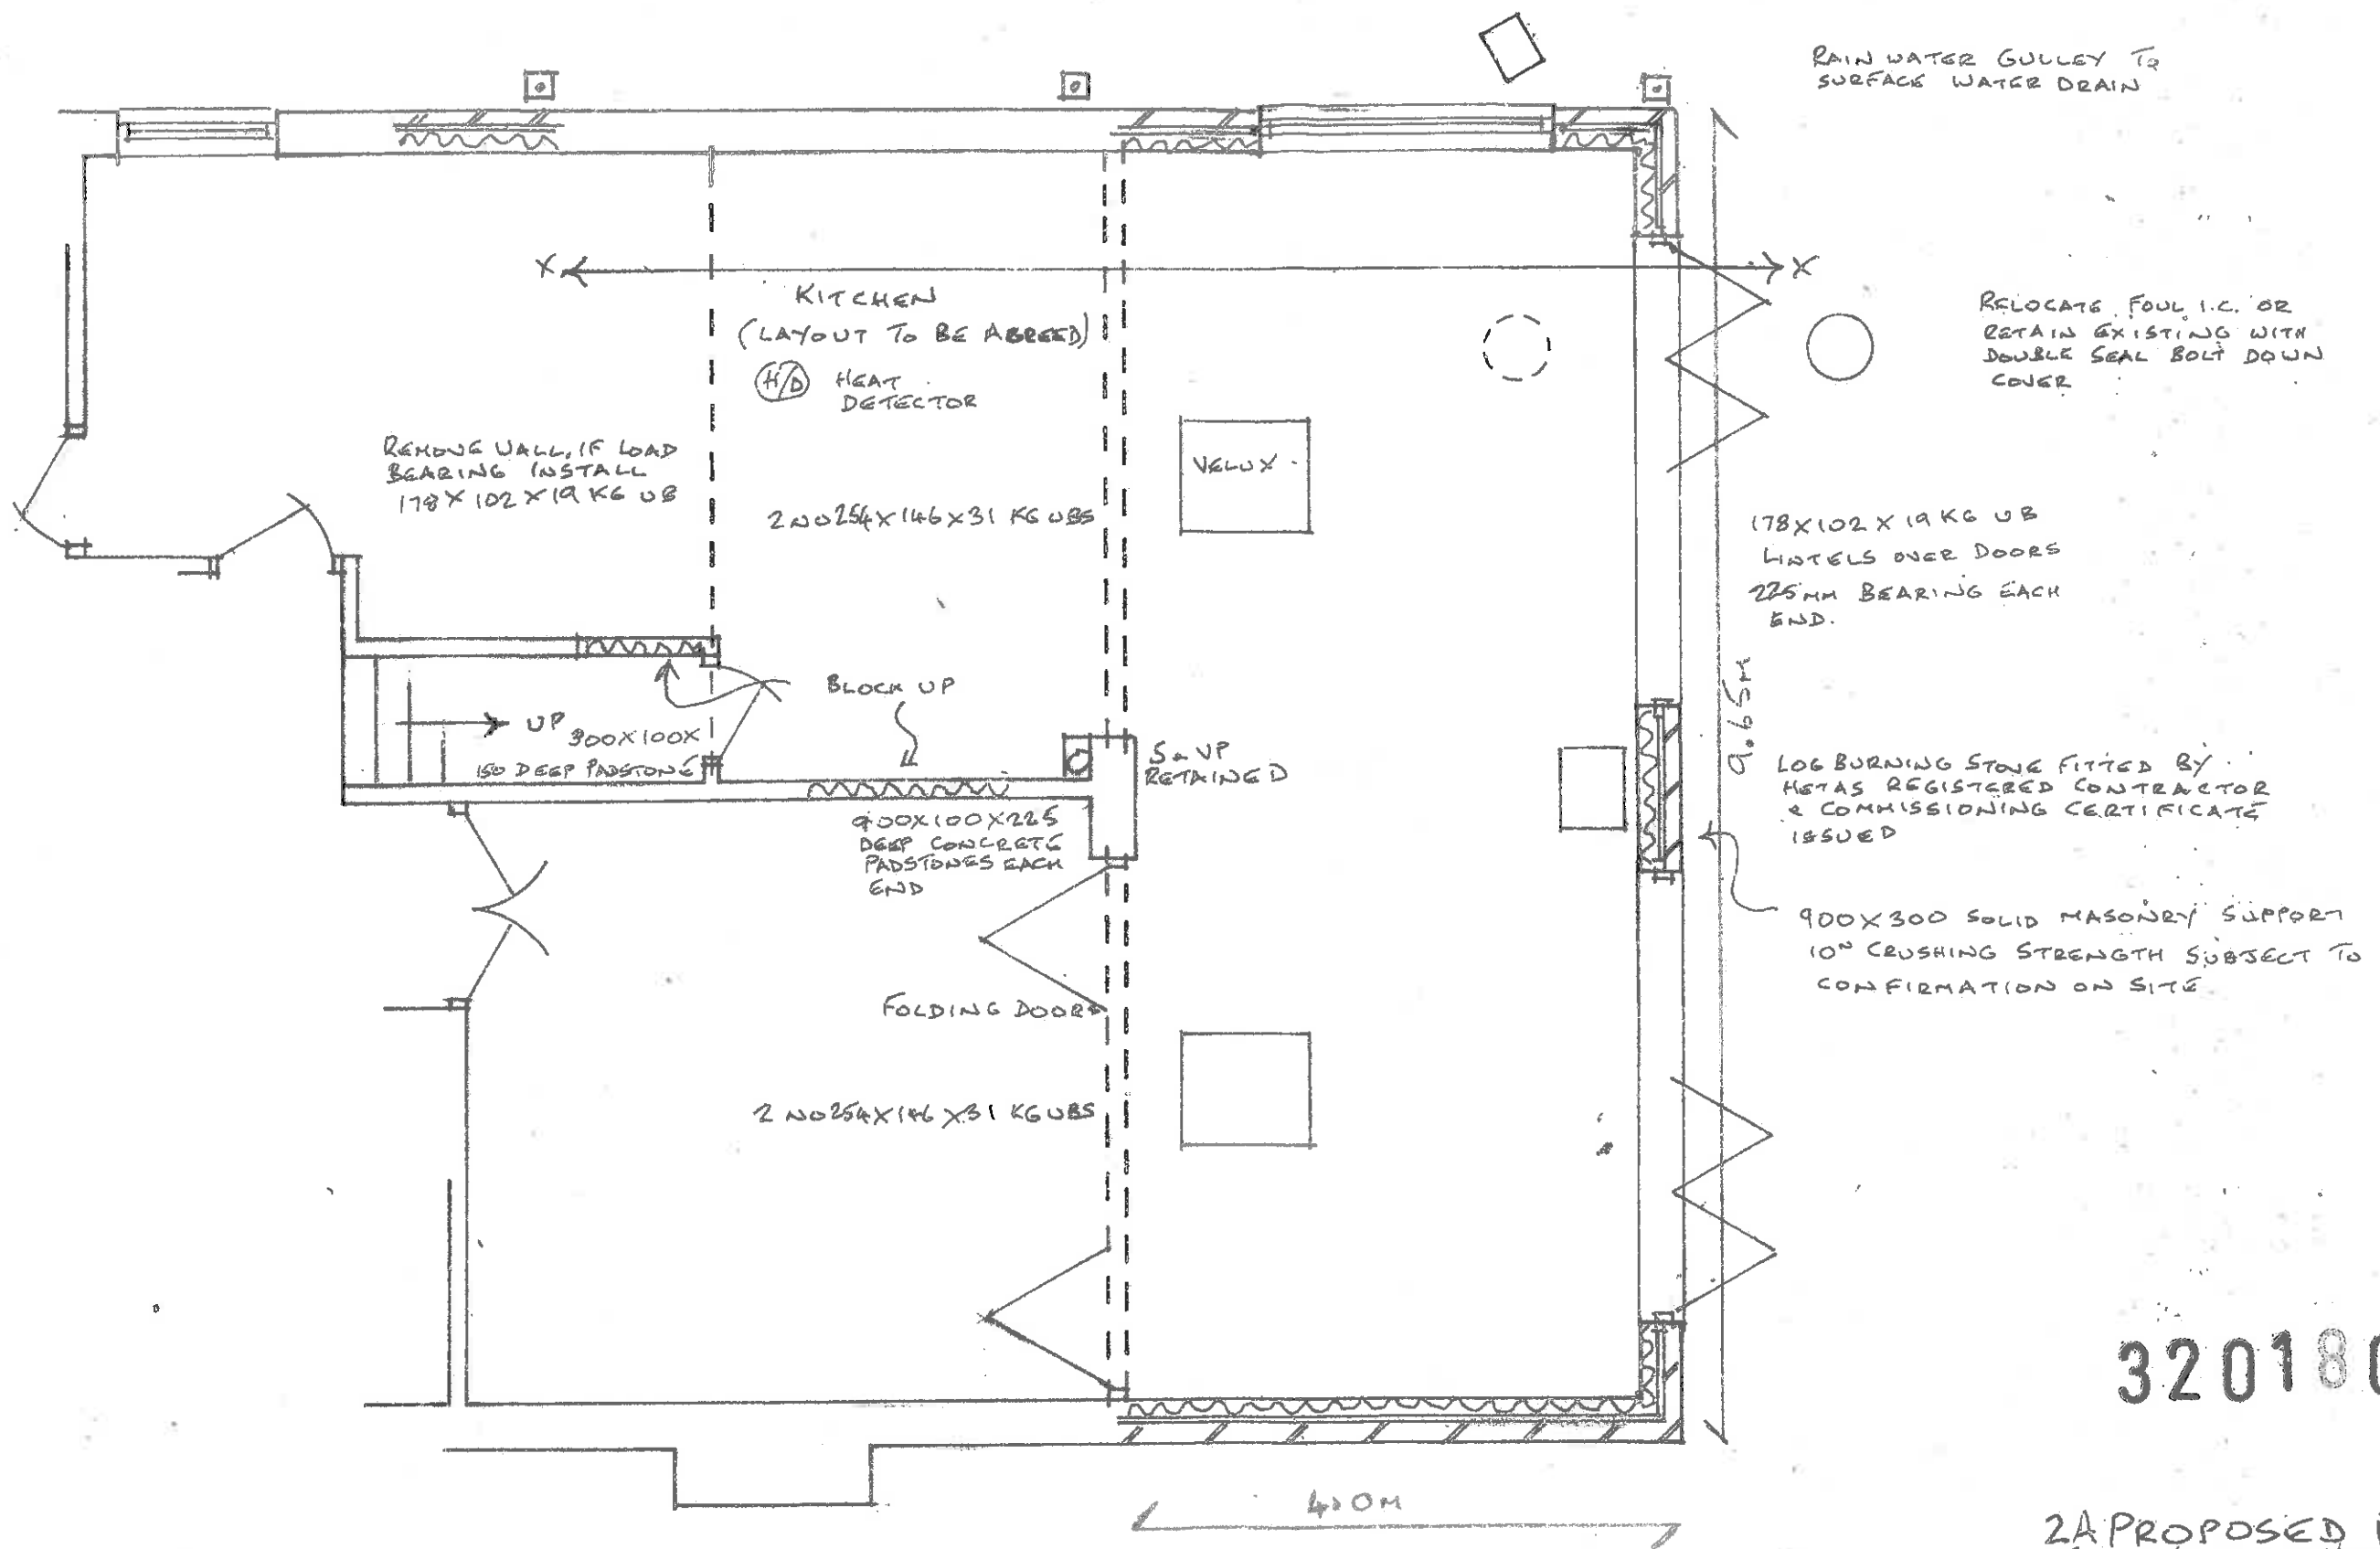

320180496P


2A PROPOSED PLAN

07/06/2018 - DIMENSIONS ADDED
23/05/2018


18/419/02A

SCALE 1:50 @ A3

SINGLE STOREY REAR EXTENSION
33, DALE VIEW, BILLINGTON BB7 9LL

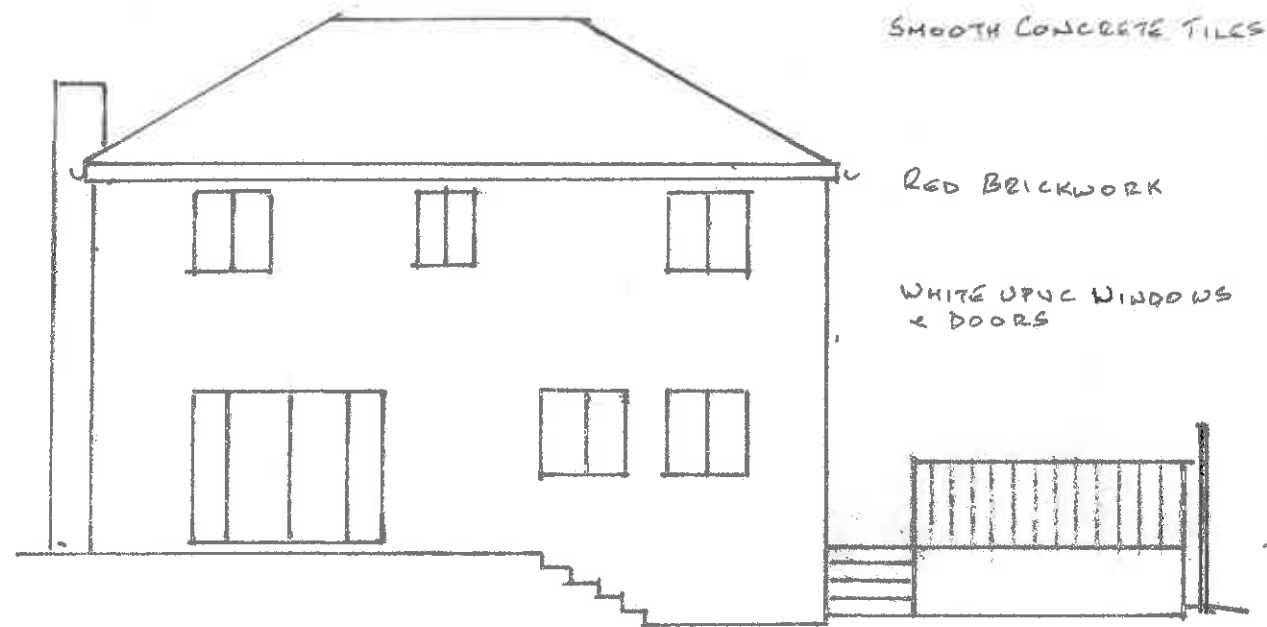


EXISTING REAR ELEVATION

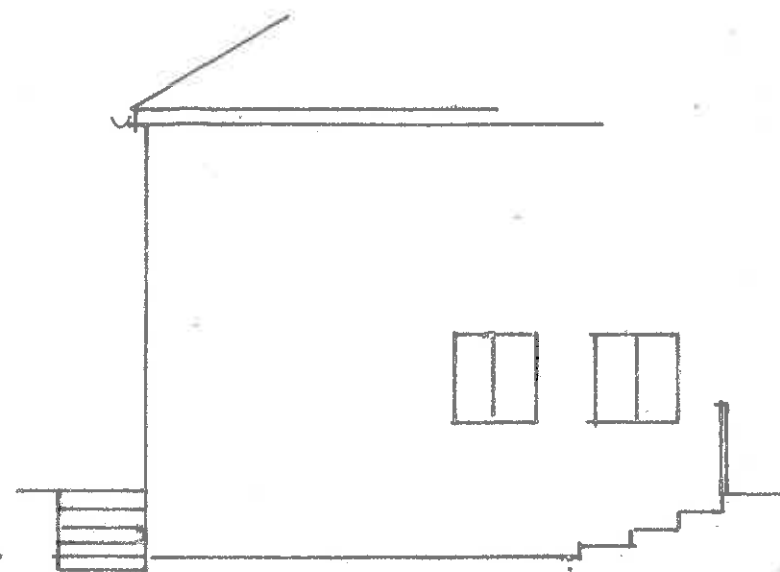


SIDE ELEVATION


320180496P

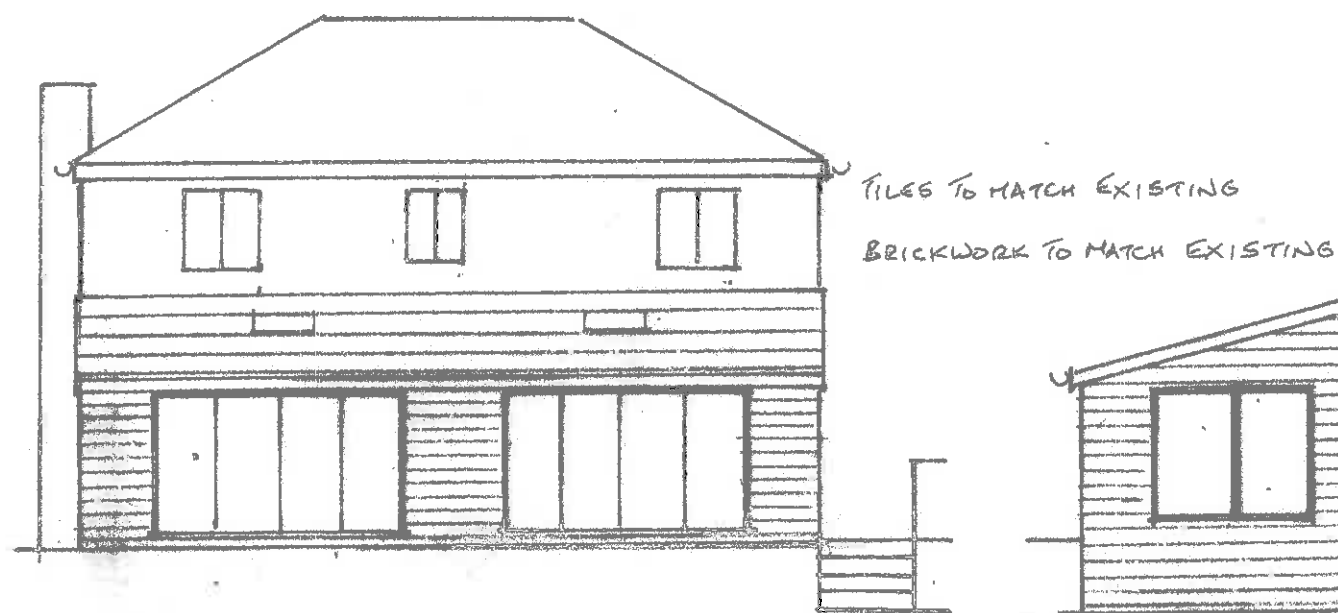

PROPOSED REAR ELEVATION

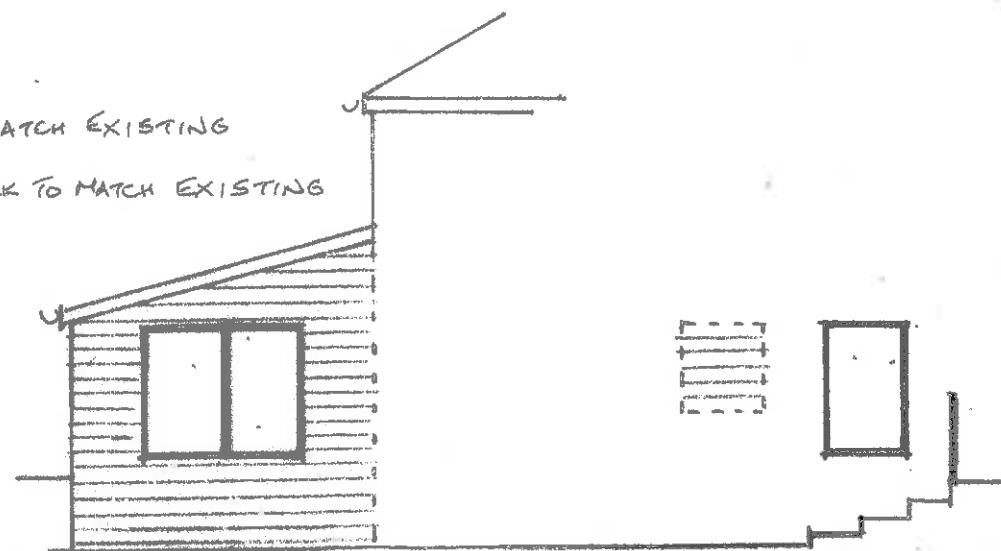

SIDE ELEVATION

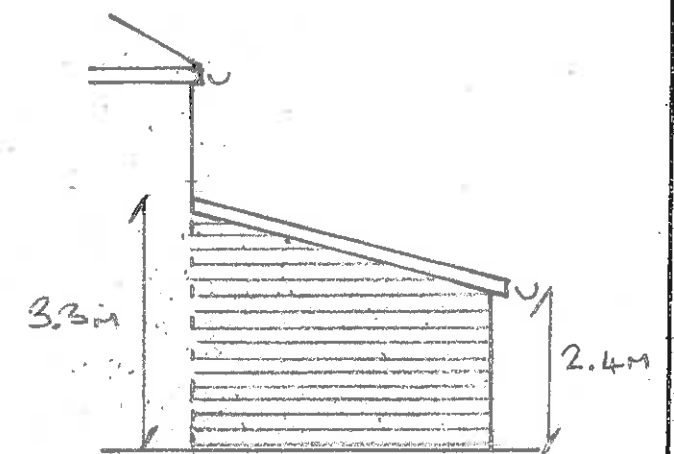

SIDE

3A ELEVATIONS

01/06/2018 - DIMENSIONS ADDED
23/05/2018

18/419/03A

SINGLE STOREY REAR EXTENSION

33, DALE VIEW, BILLINGTON BB7 9LL

SCALE 1:100 @ A3