


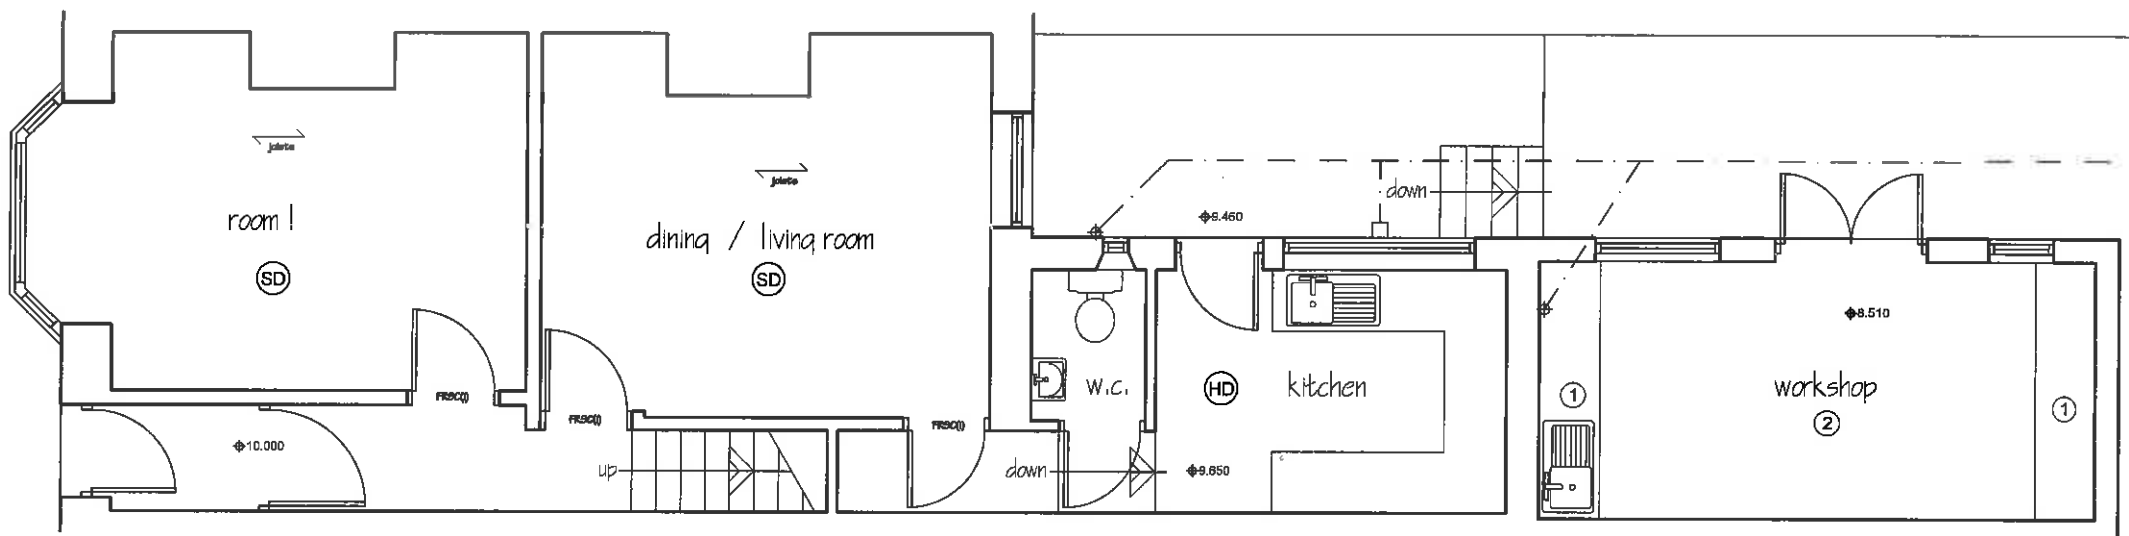


320180497P

metres



PD Construction Consultants
11 Manor Road, Clitheroe, Lancs
BB7 2LH
tel: 07976 771297
email: pdcc@hotmail.co.uk

Client Mrs B Tomlinson Direct Trailers Ltd.		
Project Proposed Alterations 48 York Street Clitheroe		
Drawing title Existing Ground Floor Plan		
Scale of A3: 1:50	Date: 16.05.18	Drawn by: PD
Drawing no. 1114 - 01	Rev. -	

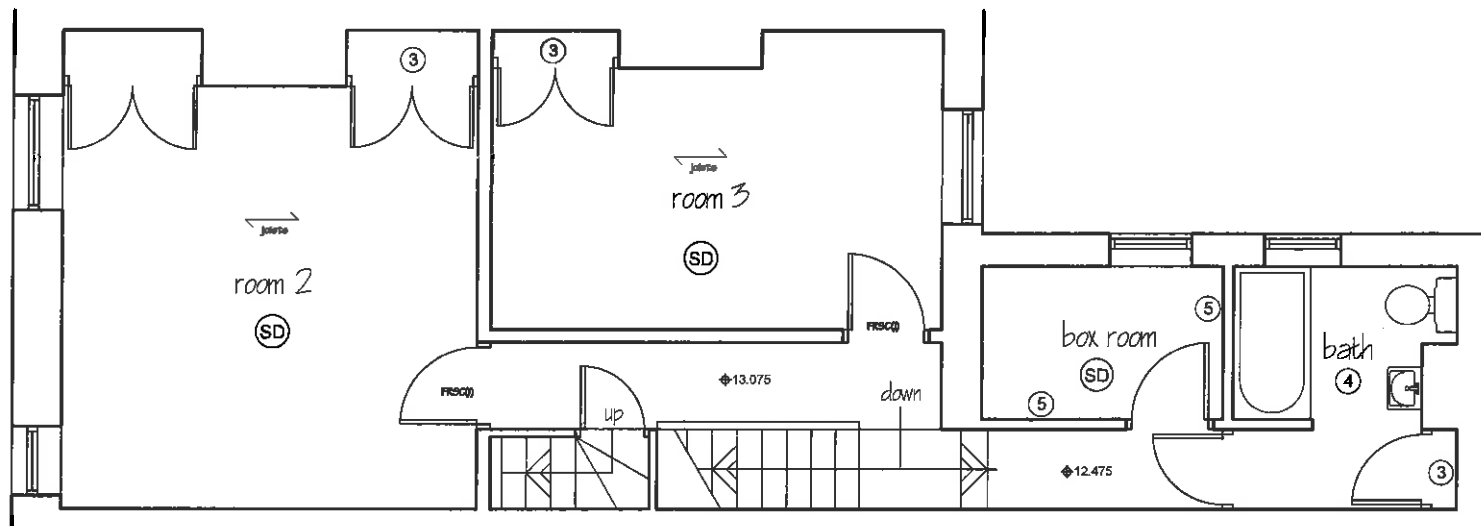


metres




PD Construction Consultants
11 Manor Road, Clitheroe, Lancs
BB7 2LH
tel: 07976 771297
email: pdcc@hotmail.co.uk

Client Mrs B Tomlinson Direct Trailers Ltd.		
Project Proposed Alterations 48 York Street Clitheroe		
Drawing title Existing First Floor Plan		
Scale 1/50	Date 16.05.18	Drawn by PD
Drawing no. 1114 - 02	Rev. -	

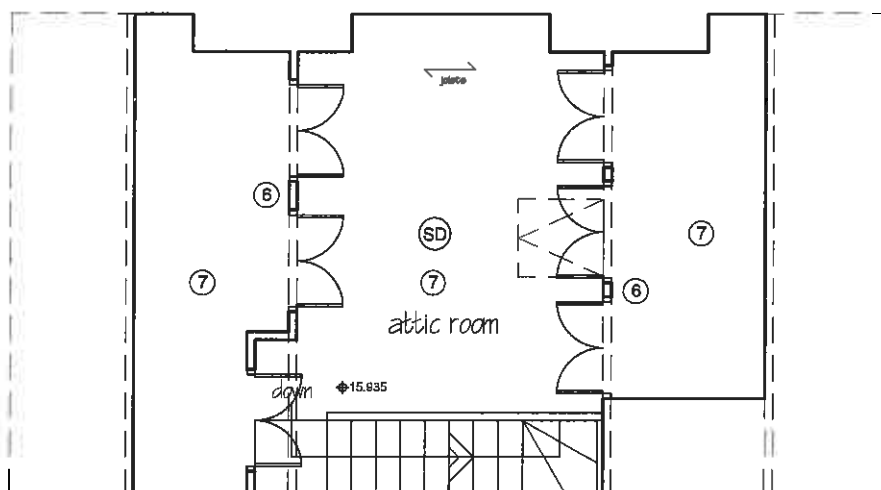

metres

 

PD Construction Consultants
 11 Manor Road, Clitheroe, Lancs
 BB7 2LH
 tel: 07976 771297
 email: pdcc@hotmail.co.uk

320180497P

Client Mrs B Tomlinson Direct Trailers Ltd.		
Project Proposed Alterations 48 York Street Clitheroe		
Drawing title Existing Second Floor Plan		
Scale & A5 1:50	Date 16.05.18	Drawn by PD
Drawing no. 1114 - 03	Rev. -	