



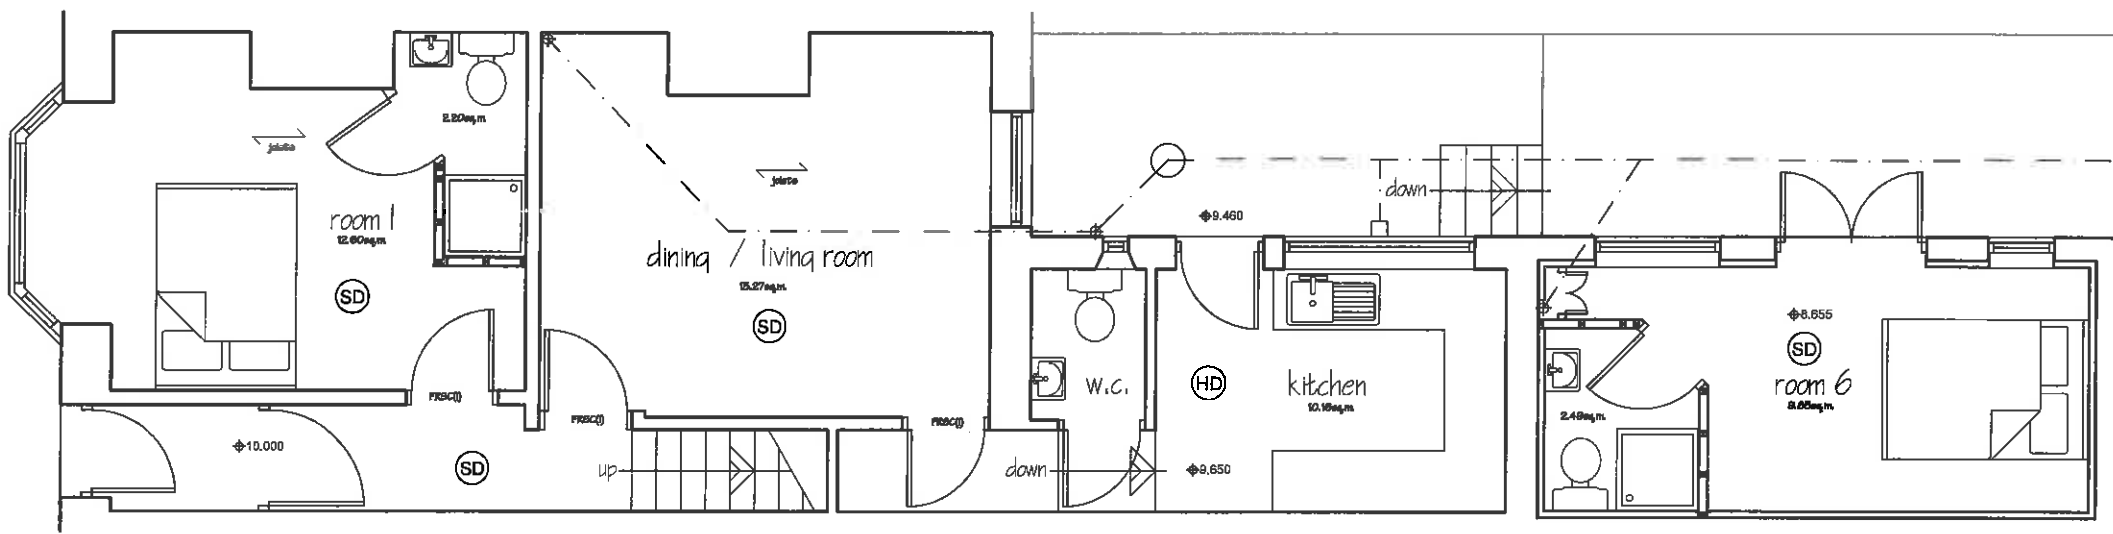


metres

 

PD Construction Consultants
11 Manor Road, Clitheroe, Lancs
BB7 2LH
tel: 07976 771297
email: pdcc@hotmail.co.uk

320180497P

Client: Mrs B Tomlinson Direct Trailers Ltd.		
Project: Proposed Alterations 48 York Street Clitheroe		
Drawing title: Proposed Ground Floor Plan		
Scale @ A3: 1:50	Date: 18.05.18	Drawn by: PD
Drawing no: 1114 - 06	Rev: SK2	

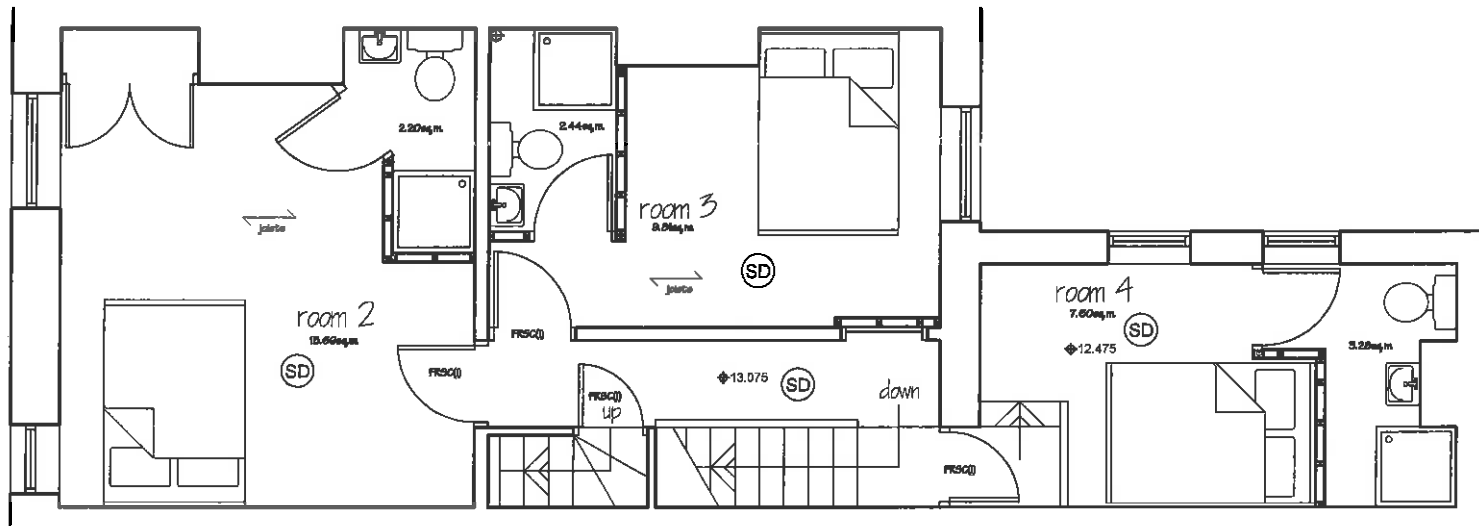


320180497P

metres



PD Construction Consultants
11 Manor Road, Clitheroe, Lancs
BB7 2LH
tel: 07976 771297
email: pdcc@hotmail.co.uk

Client Mrs B Tomlinson Direct Trailers Ltd.		
Project Proposed Alterations 48 York Street Clitheroe		
Drawing title Proposed First Floor Plan		
Scale of A3 1:50	Date 18.05.18	Drawn by PD
Drawing no. 1114 - 07		Rev. SK2

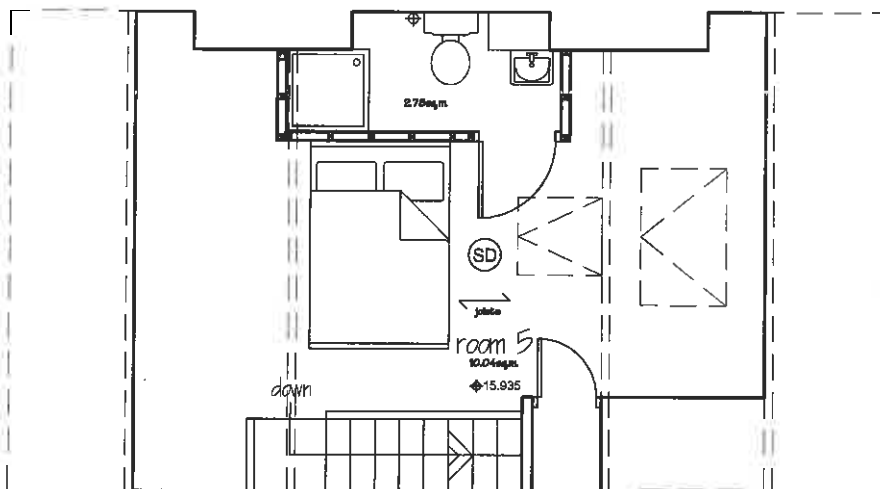

PD Construction Consultants
 11 Manor Road, Clitheroe, Lancs
 BB7 2LH
 tel: 07976 771297
 email: pdcc@hotmail.co.uk

320180497.

Client Mrs B Tomlinson Direct Trailers Ltd.		
Project Proposed Alterations 48 York Street Clitheroe		
Drawing Title Proposed Second Floor Plan		
Scale of A3 1:50	Date 18.05.18	Drawn by PD
Drawing no. 1114 - 08	Rev SK2	