
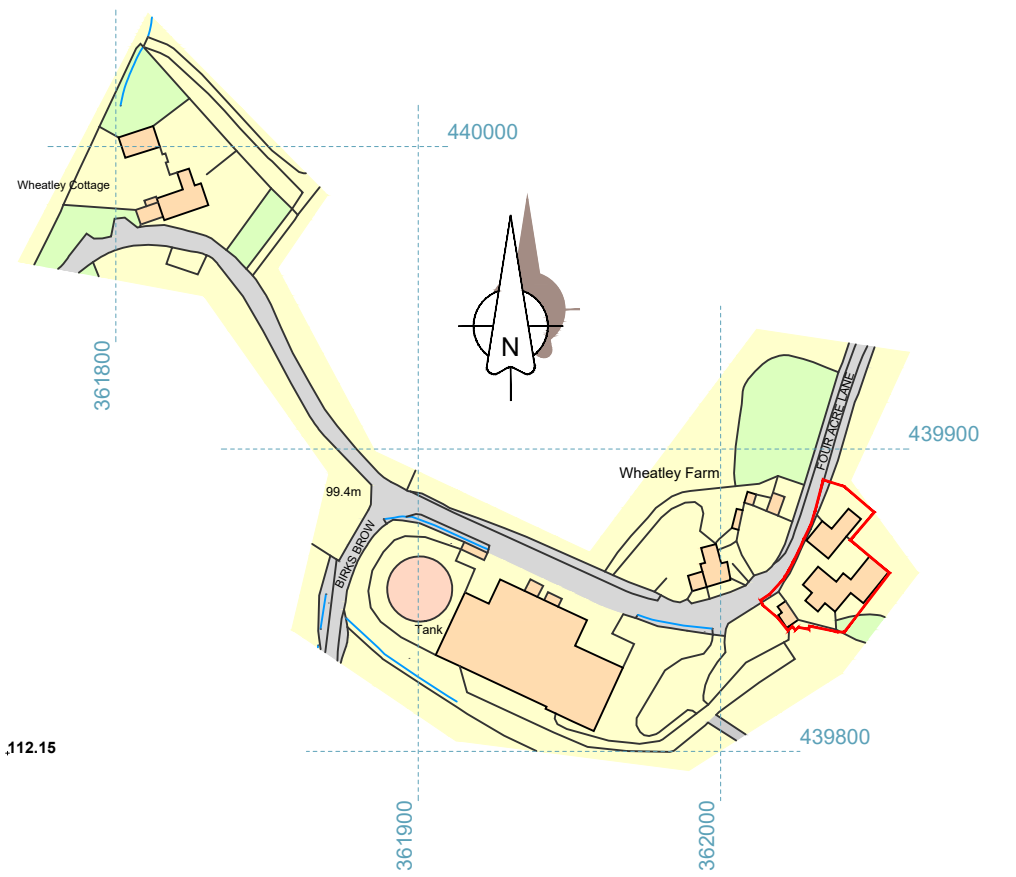
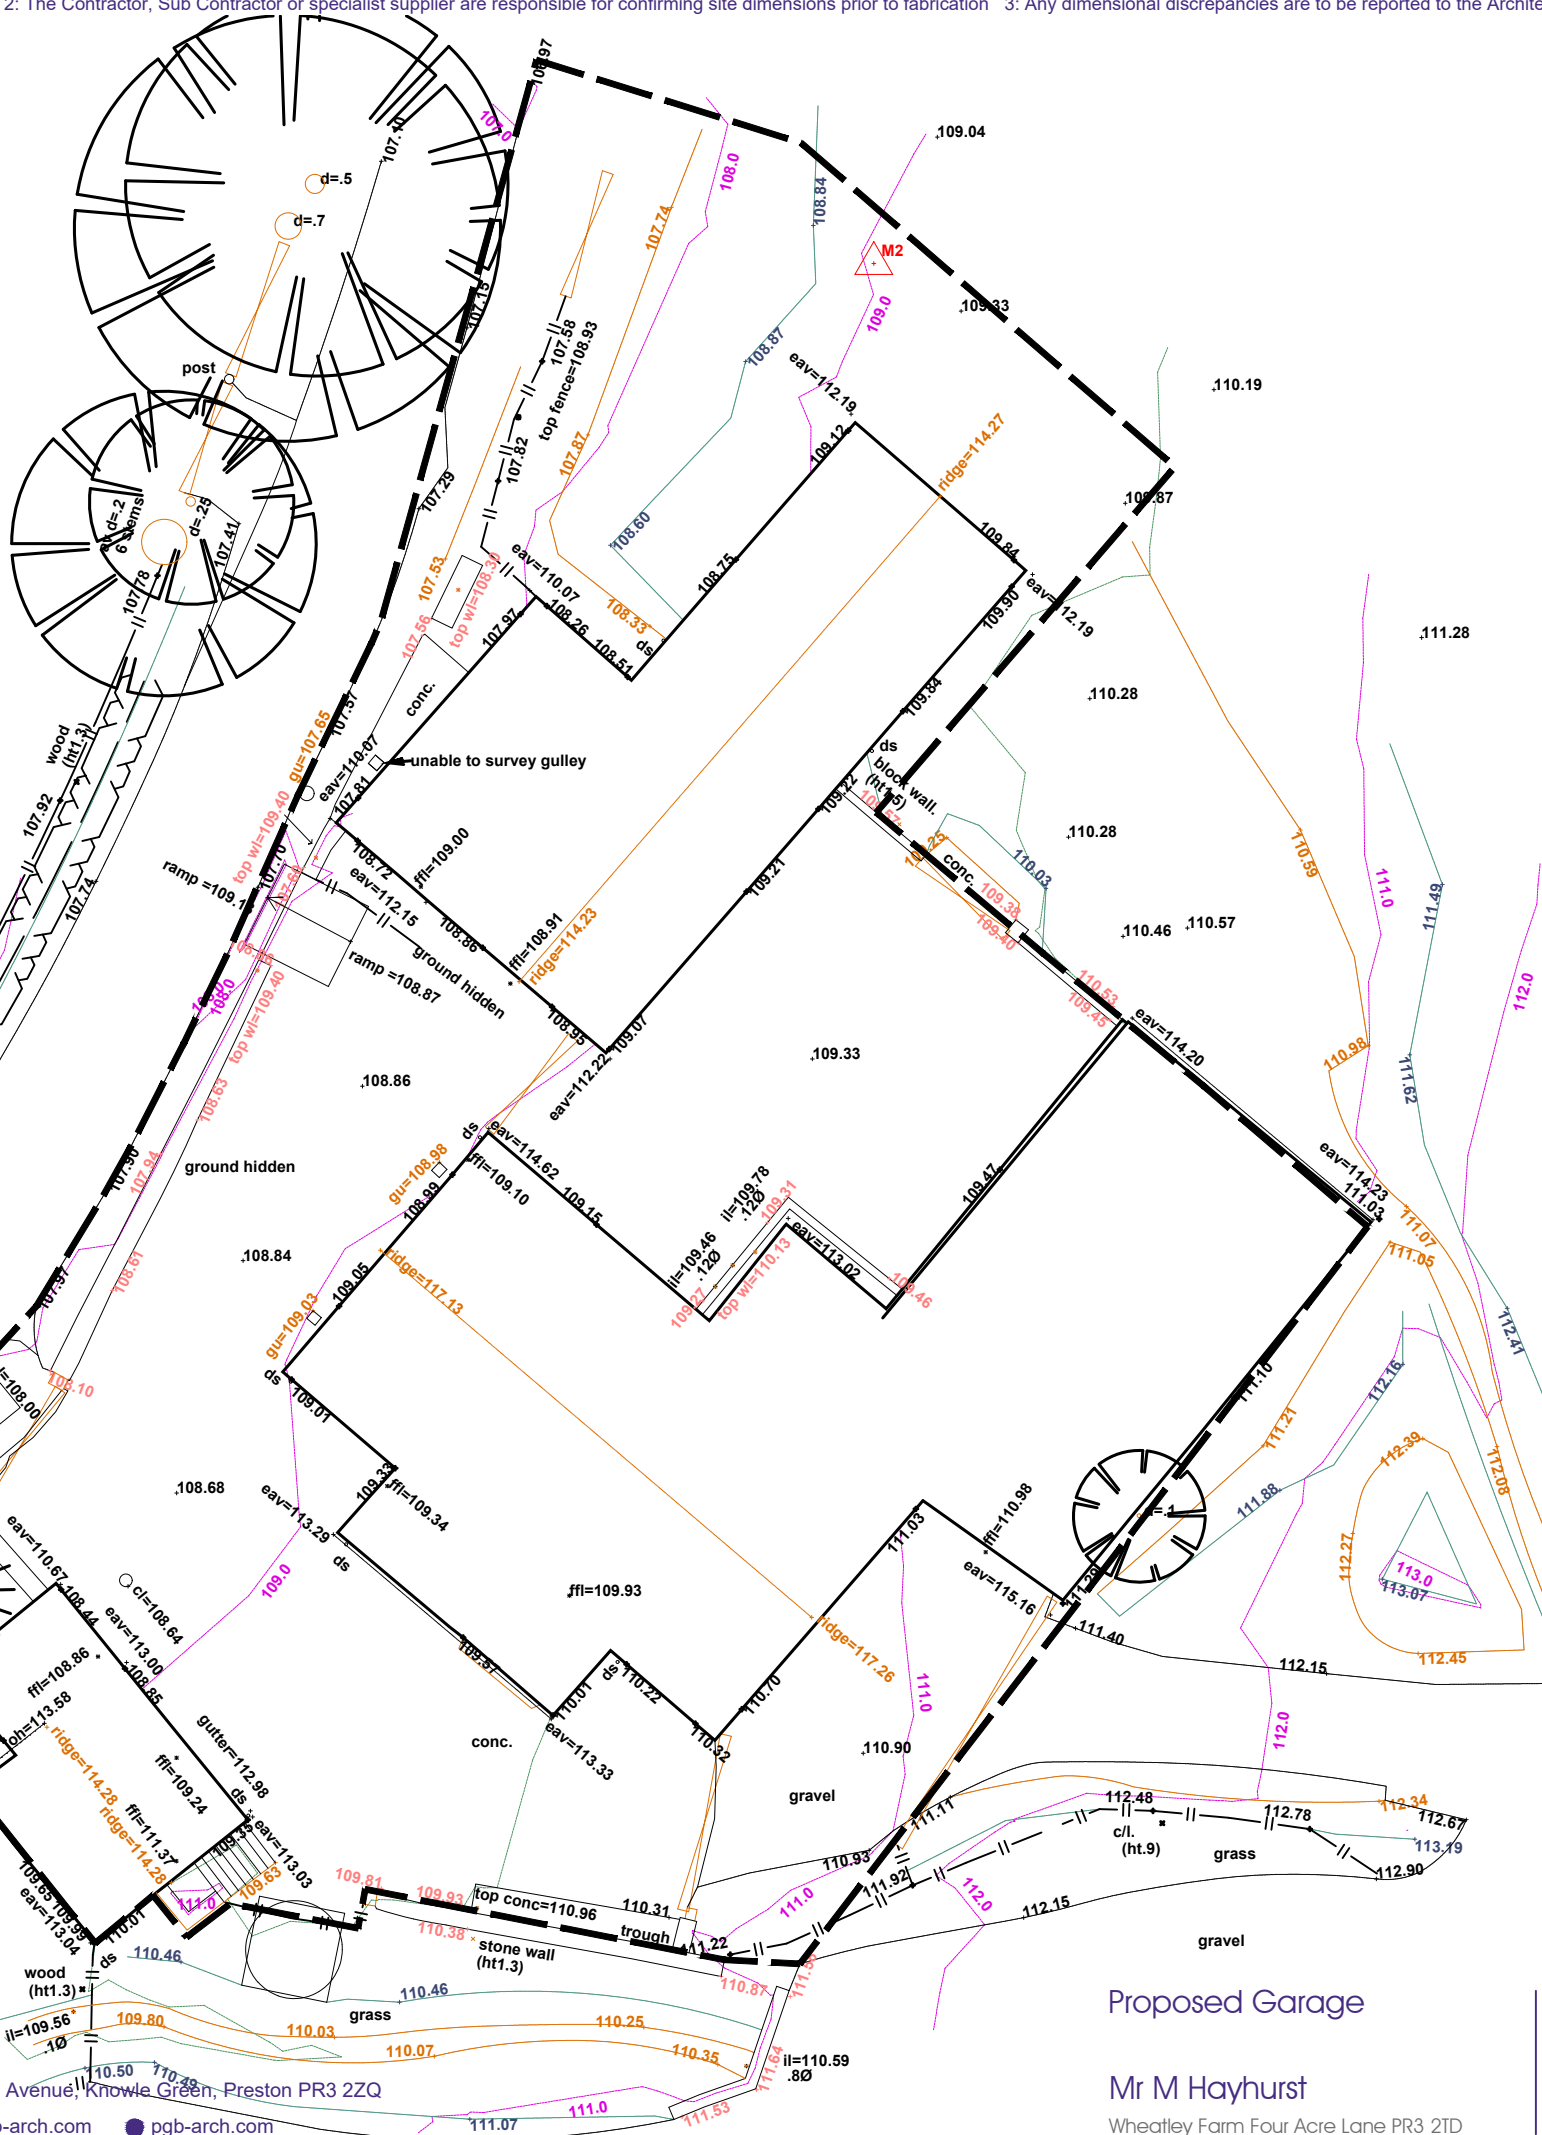



NOTES:

1: Do not scale this drawing, use figured dimensions only 2: The Contractor, Sub Contractor or specialist supplier are responsible for confirming site dimensions prior to fabrication 3: Any dimensional discrepancies are to be reported to the Architect immediately

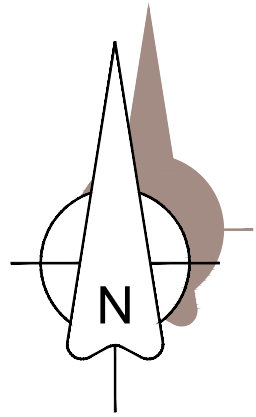


Ordnance Survey, (c) Crown Copyright 2018. All rights reserved. Licence number 100022432

Location Plan 1:2500

 

Site Plan 1:200

 

Proposed Garage

Mr M Hayhurst

Wheatley Farm Four Acre Lane PR3 2TD

Existing  
Location & Site Plans

DATE May 2018

JOB NO.	3040
DRAWING NO.	010
REVISION	
SCALE	Shown @ A3

