




Front Elevation

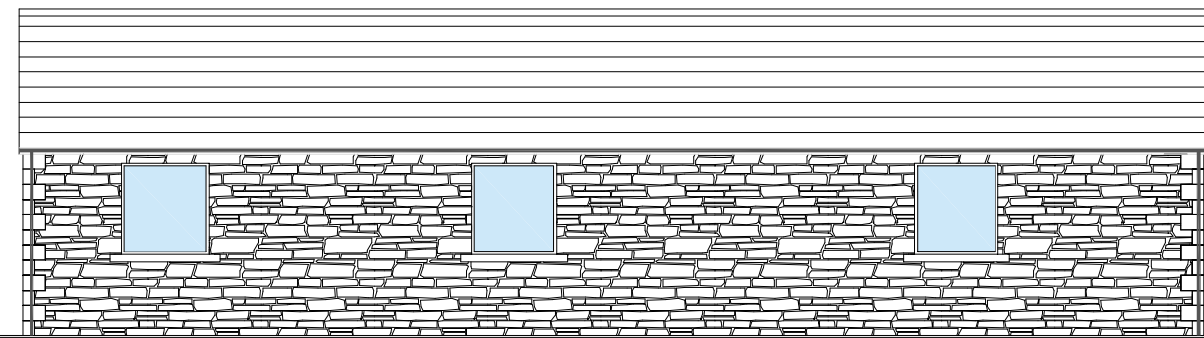


Rear Elevation

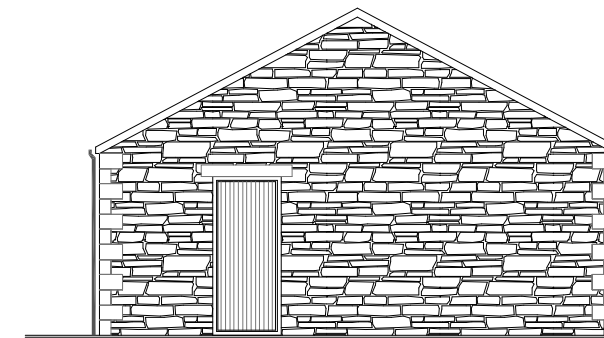

Side Elevation

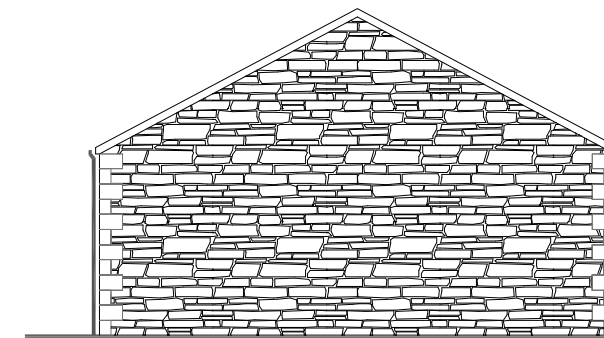

Side Elevation

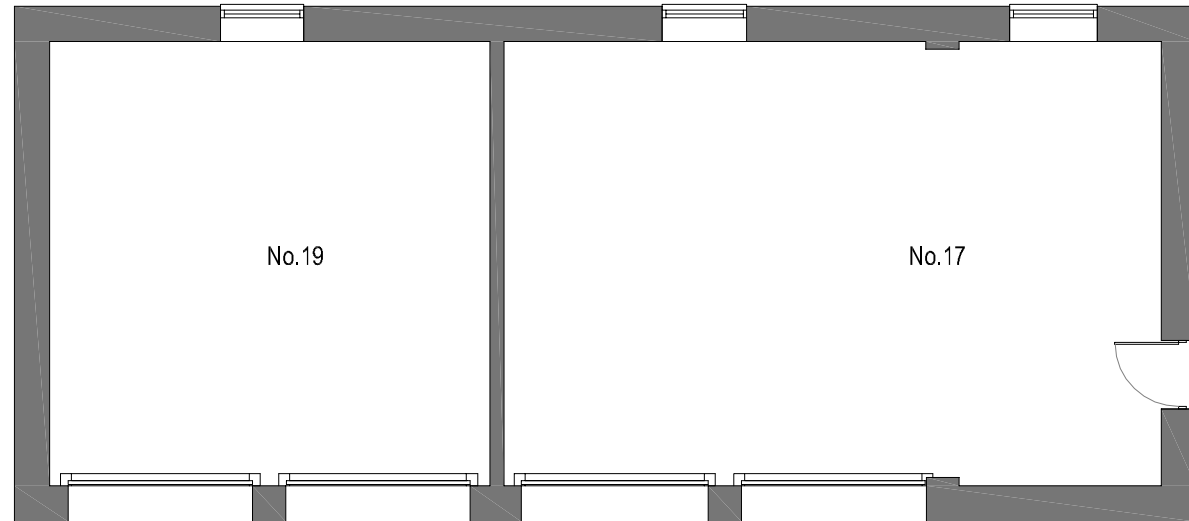

Ground Floor

Existing Garage Block - BROOKES LANE, WHALLEY



Barn Meadow House
 Southfield Fold Farm
 Southfield
 Burnley
 Lancashire
 BB10 3RH
 Tel: 01282 601157
 Mbt: 07976 782876

Client Mr R. Bolton	
Project BROOKES LANE, WHALLEY	
Drawing Title Existing Garage Block	
Drawing No. 1589RBP/BLW/EG01	

Revisors	Checked
-	
Drawn DGL	Approved
Scale 1:100	
Date 8th Feb 2018	
E-mail: daren.dgla@gmail.com	A3