



Front Elevation


Rear Elevation

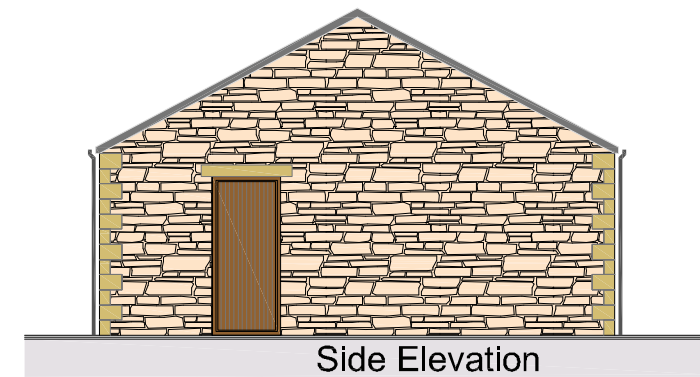

Side Elevation

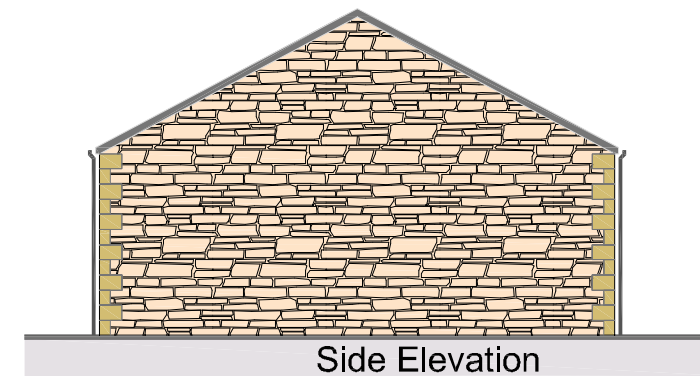

Side Elevation

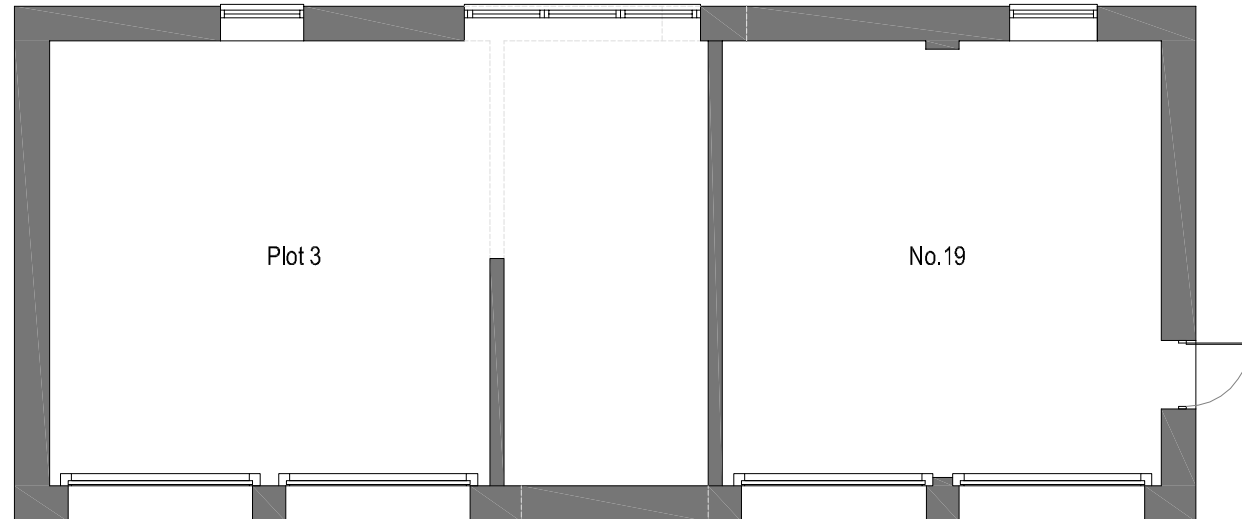

Ground Floor



Barn Meadow House
 Southfield Fold Farm
 Southfield
 Burnley
 Lancashire
 BB10 3RH
 Tel: 01282 601157
 Mbt: 07976 782876

Client
Mr R. Bolton

Project
 BROOKES LANE, WHALLEY

Drawing Title
**Garaging to Plot 3
 and No.19
 Amendments to Existing Block**

Drawing No.
1589RBP/BLW/EG02

Revisions	Checked
A	
Drawn DGL	Approved
Scale 1:100	
Date 8th Feb 2018	
E-mail: daren.dgla@gmail.com	A3

Garaging (Plot 3 and No.19) - BROOKES LANE, WHALLEY