




Front Elevation

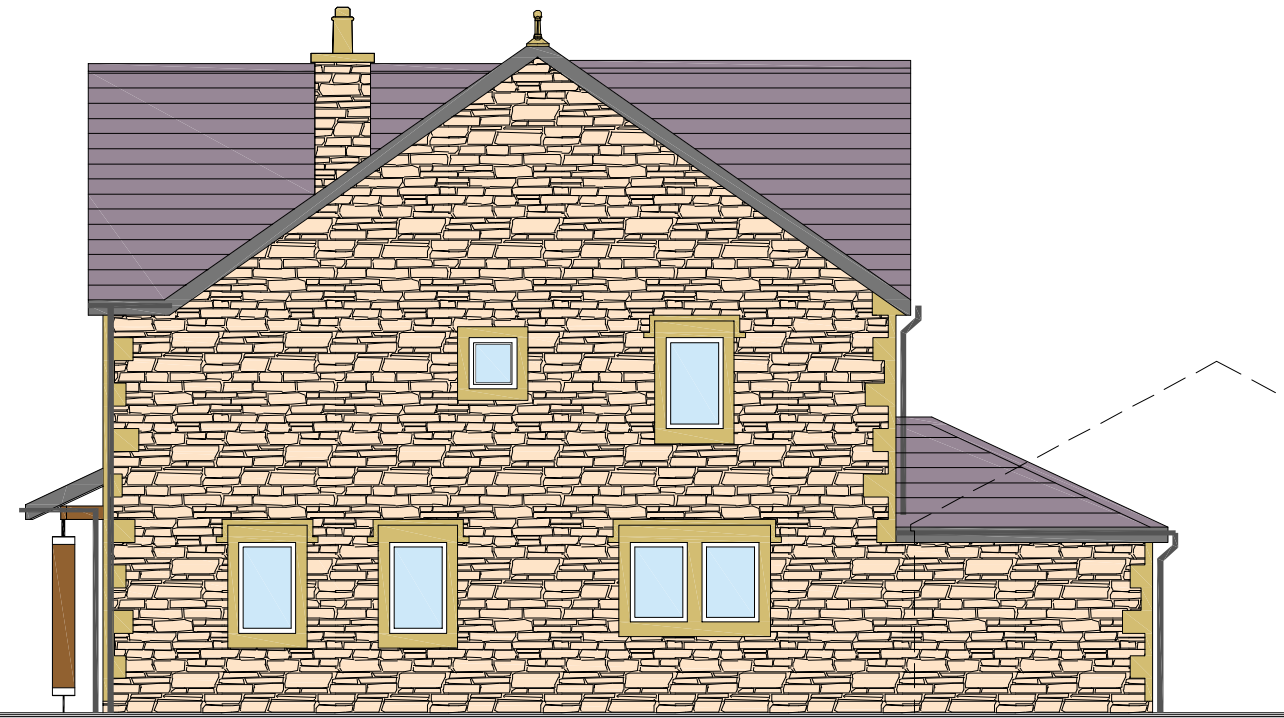

Side Elevation



Side Elevation



Rear Elevation

Plot 1 - BROOKES LANE, WHALLEY



**Barn Meadow House**  
 Southfield Fold Farm  
 Southfield  
 Burnley  
 Lancashire  
 BB10 3RH  
 Tel: 01282 601157  
 Mbt: 07976 782876

Client	Mr R. Bolton		
Project	BROOKES LANE, WHALLEY		
Drawing Title	PLOT 1 Elevations		
Drawing No.	1589RBP/BLW/Pt01E		

Revisors	Checked
D	
Drawn DGL	Approved
Scale 1:100	
Date 30th Aug 2017	
E-mail: daren.dgla@gmail.com	A3