


Front Elevation

Side Elevation

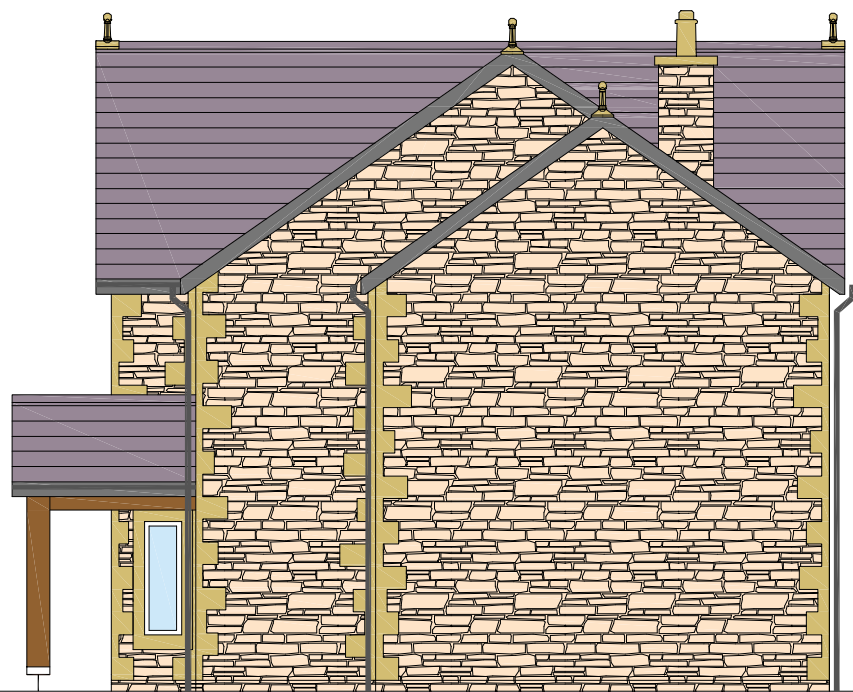

Side Elevation



Rear Elevation



DGL Associates Limited

**Barn Meadow House**  
 Southfield Fold Farm  
 Southfield  
 Burnley  
 Lancashire  
 BB10 3RH  
 Tel: 01282 601157  
 Mbl: 07976 782876

Client  
**Mr R. Bolton**

Project  
BROOKES LANE, WHALLEY

Drawing Title  
**PLOT 2**  
Elevations

Drawing No.  
**1589RBP/BLW/Pt02E**

Revision	Drawn	Checked
A	DGL	
	Scale 1:100	Approved
	Date 30th Aug 2017	
E-mail: daren.dgla@gmail.com		A3

**Plot 2 - BROOKES LANE, WHALLEY**