



Front Elevation



Rear Elevation

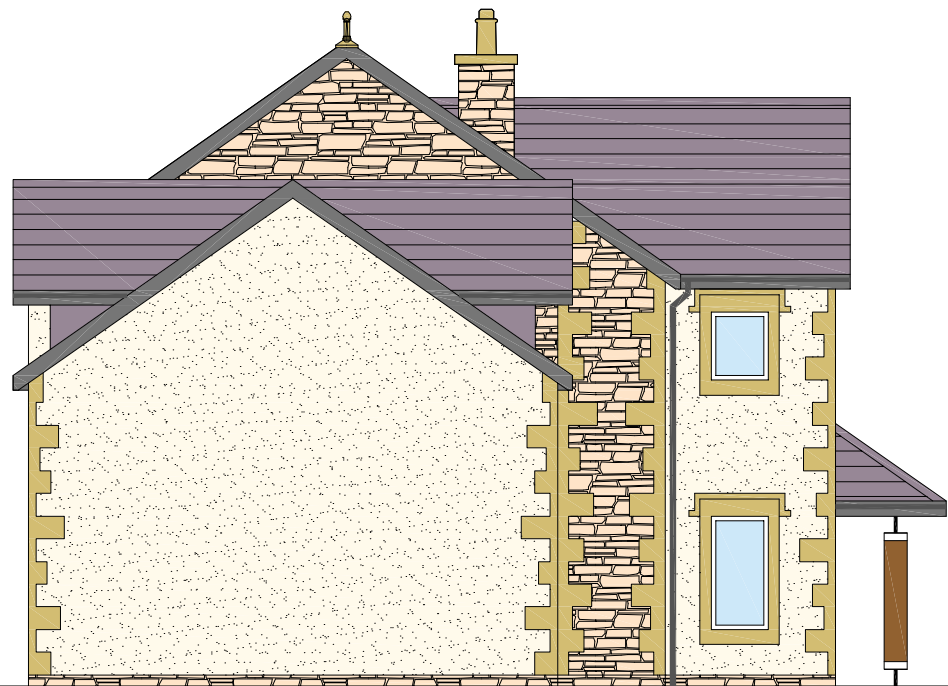

Side Elevation

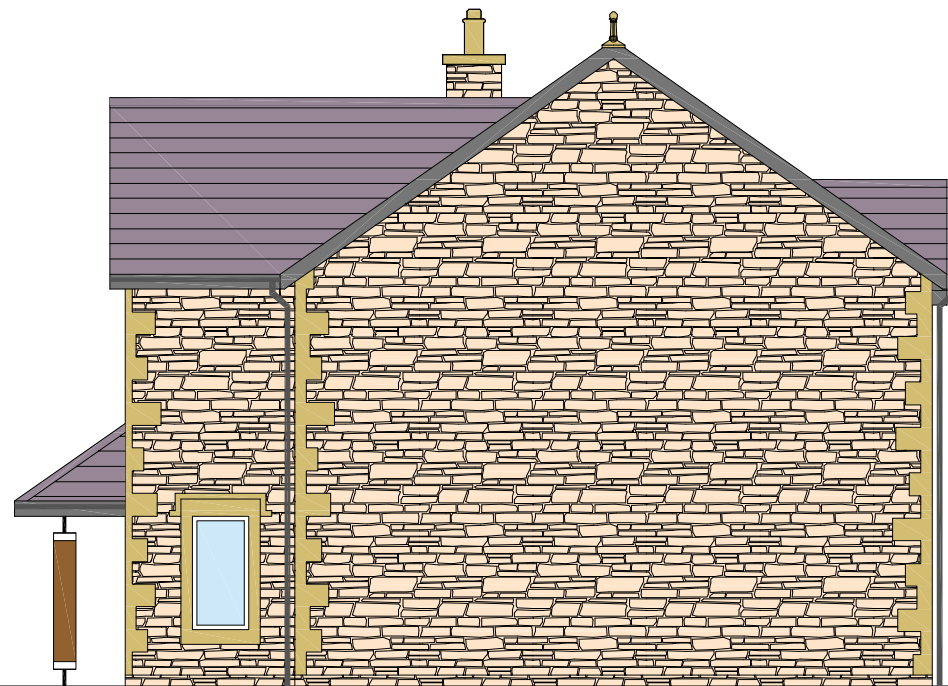


Side Elevation

Plot 3 - BROOKES LANE, WHALLEY



**Barn Meadow House**  
 Southfield Fold Farm  
 Southfield  
 Burnley  
 Lancashire  
 BB10 3RH

Tel : 01282 601157  
 Mbt : 07976 782876

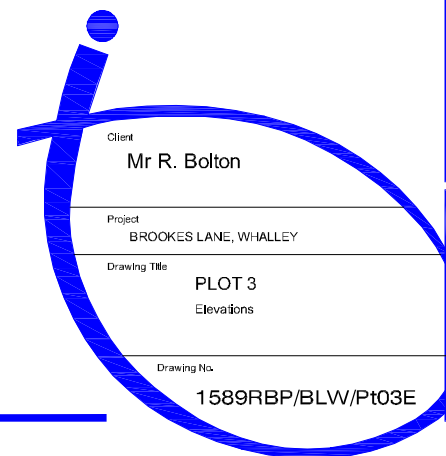

Client  
**Mr R. Bolton**

Project  
 BROOKES LANE, WHALLEY

Drawing Title  
**PLOT 3**  
 Elevations

Drawing No.  
 1589RBP/BLW/Pt03E

Revisors	Checked
B	
Drawn DGL	Approved
Scale 1:100	
Date 30th Aug 2017	
E-mail: daren.dgla@gmail.com	A3