




Existing First Floor over Garage
1:50 Scale

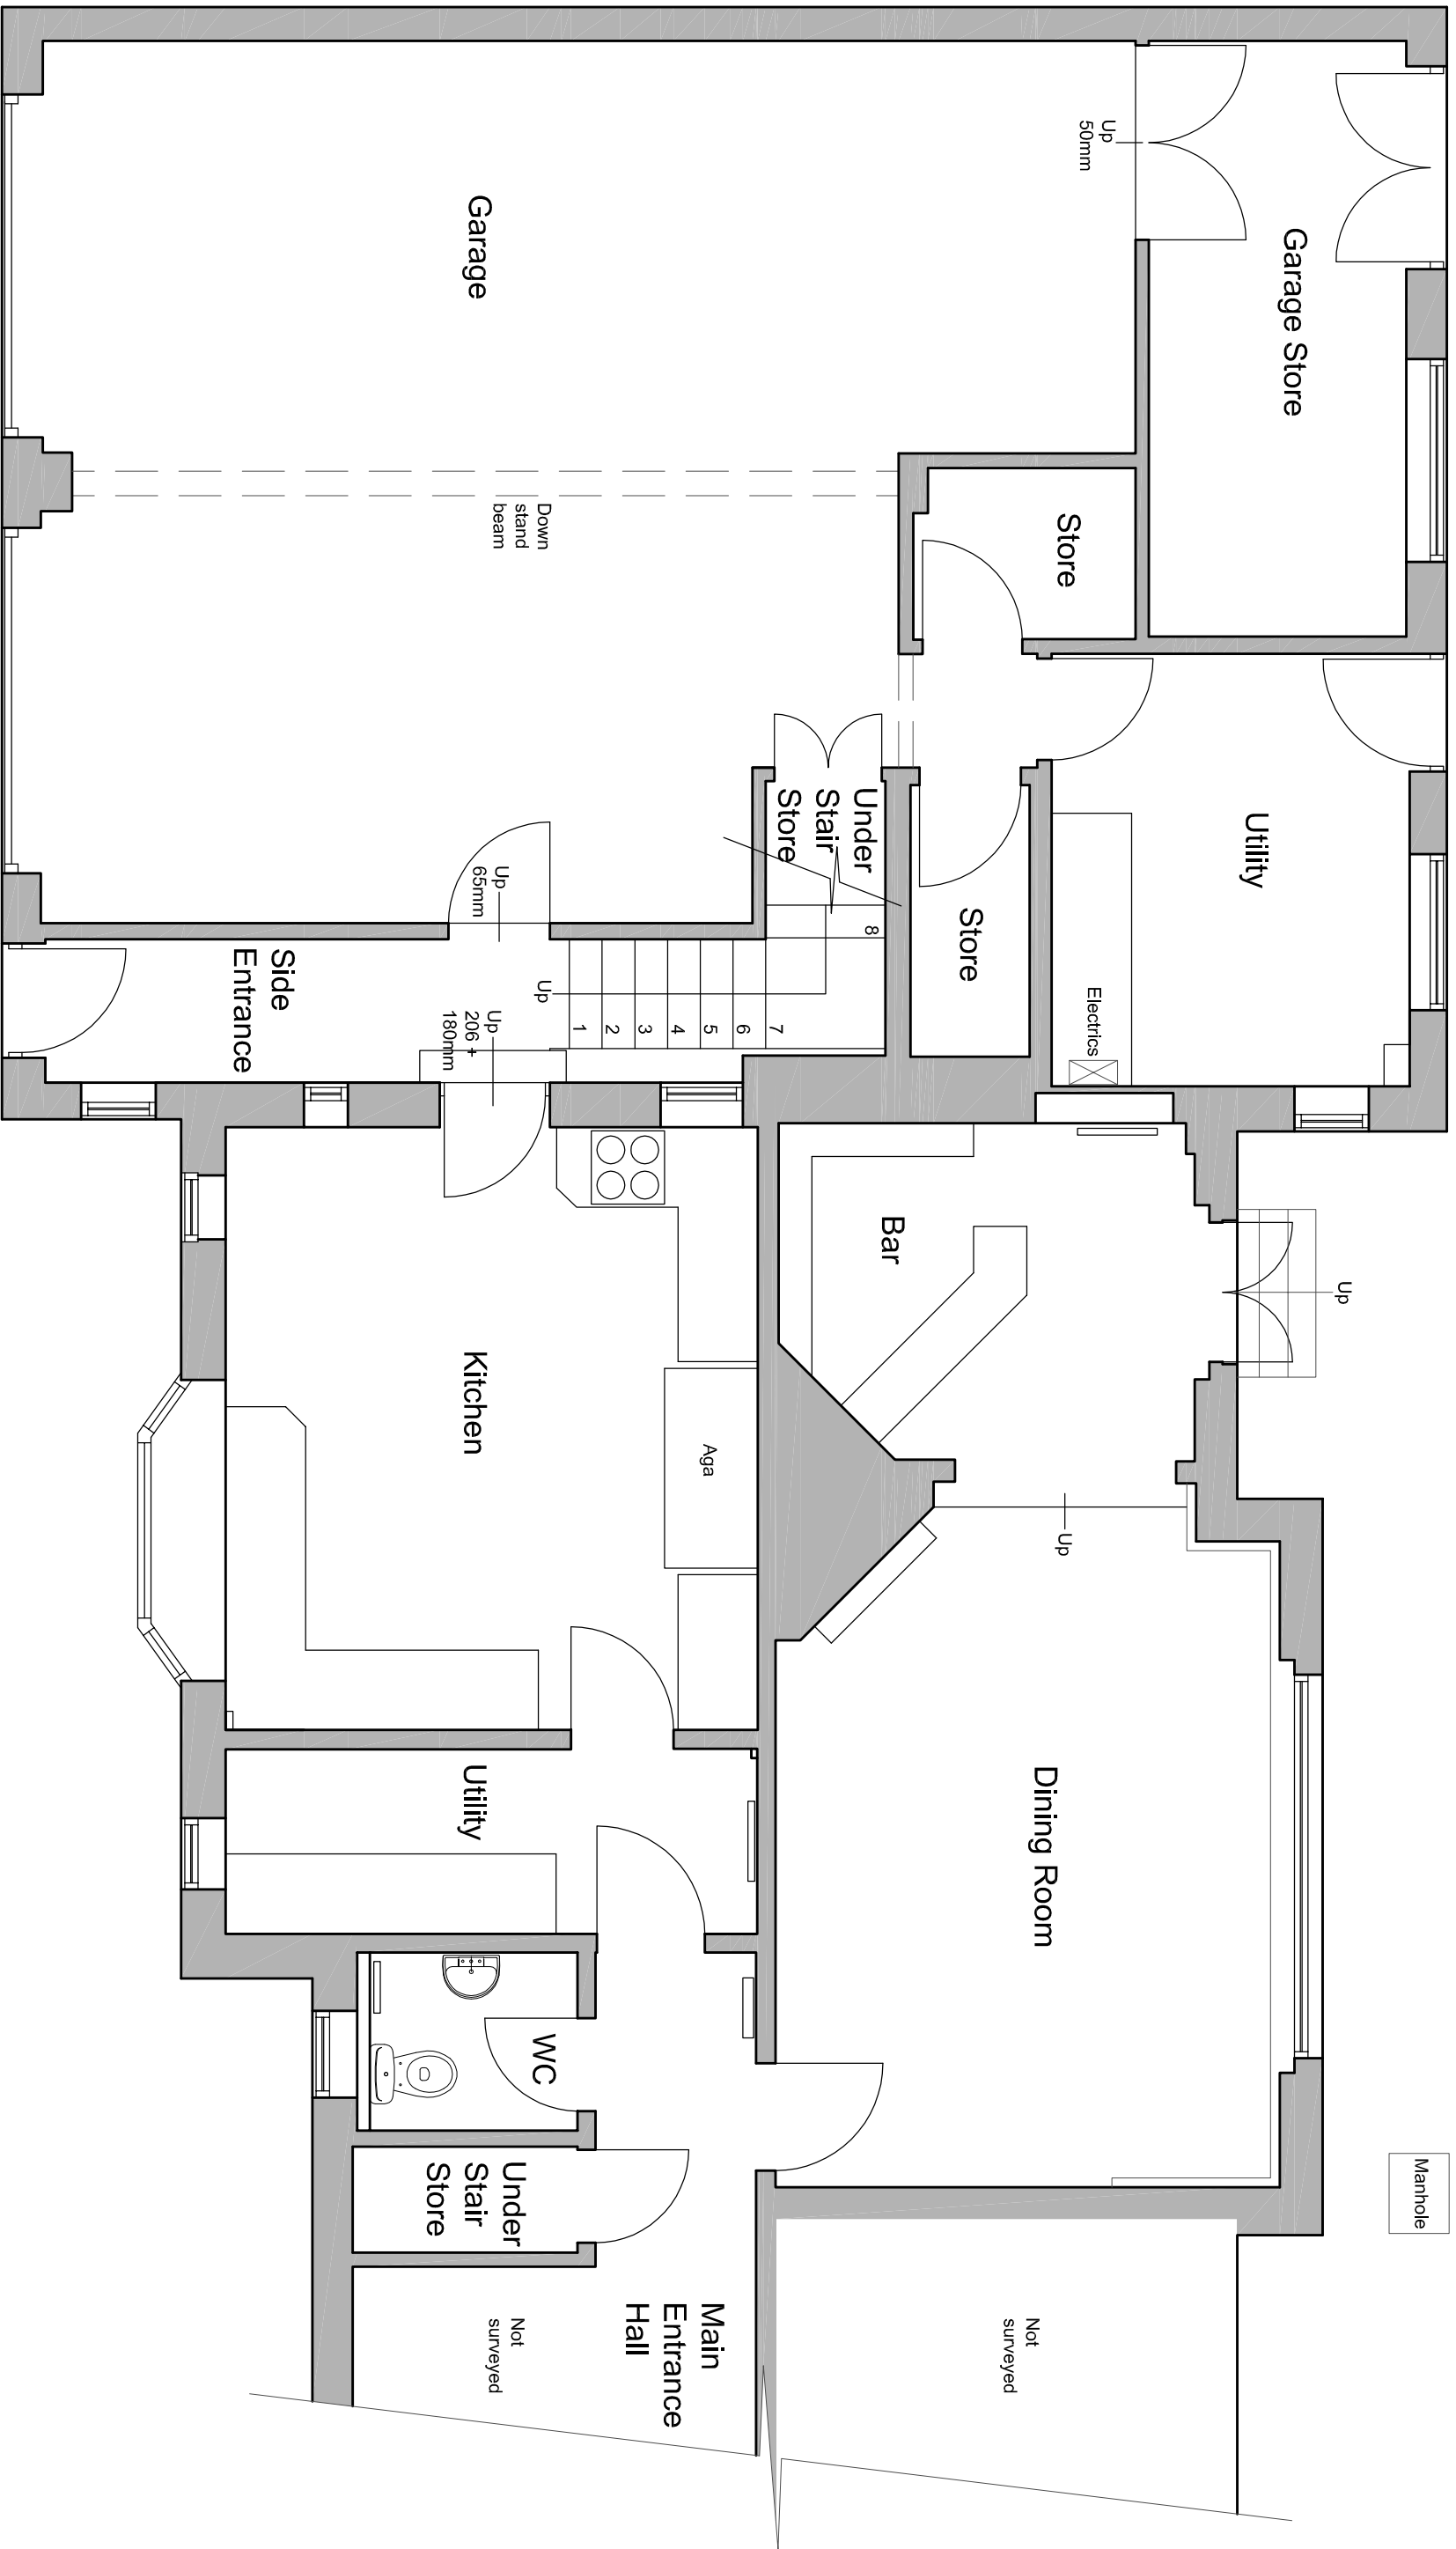


Existing Ground Floor Plan (part)
1:50 Scale

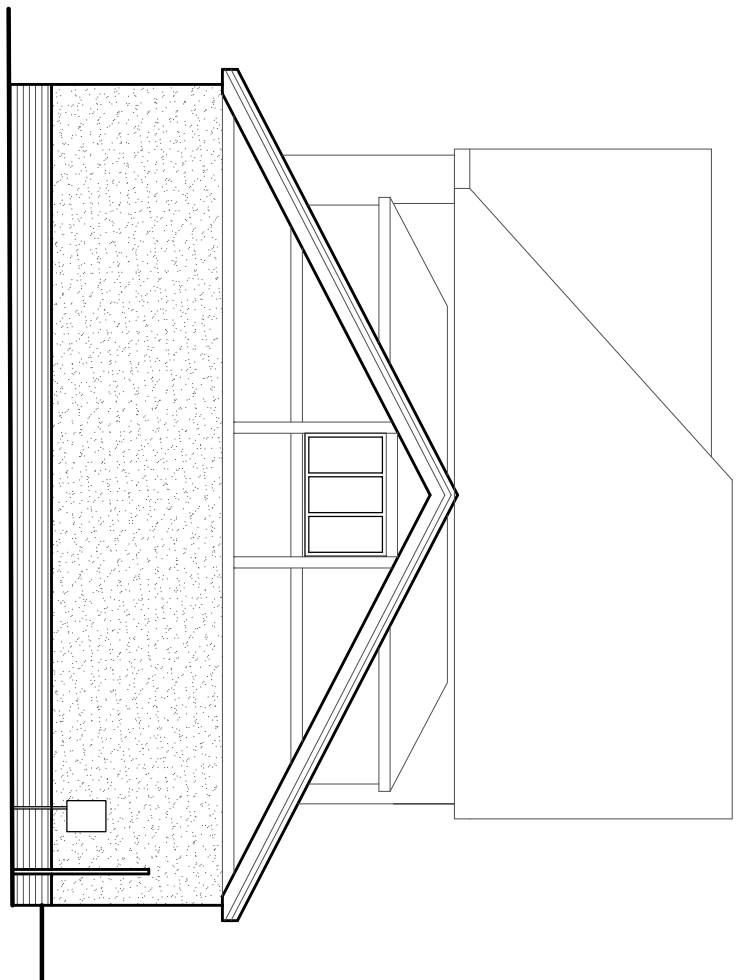


Side Elevation
1:100 Scale

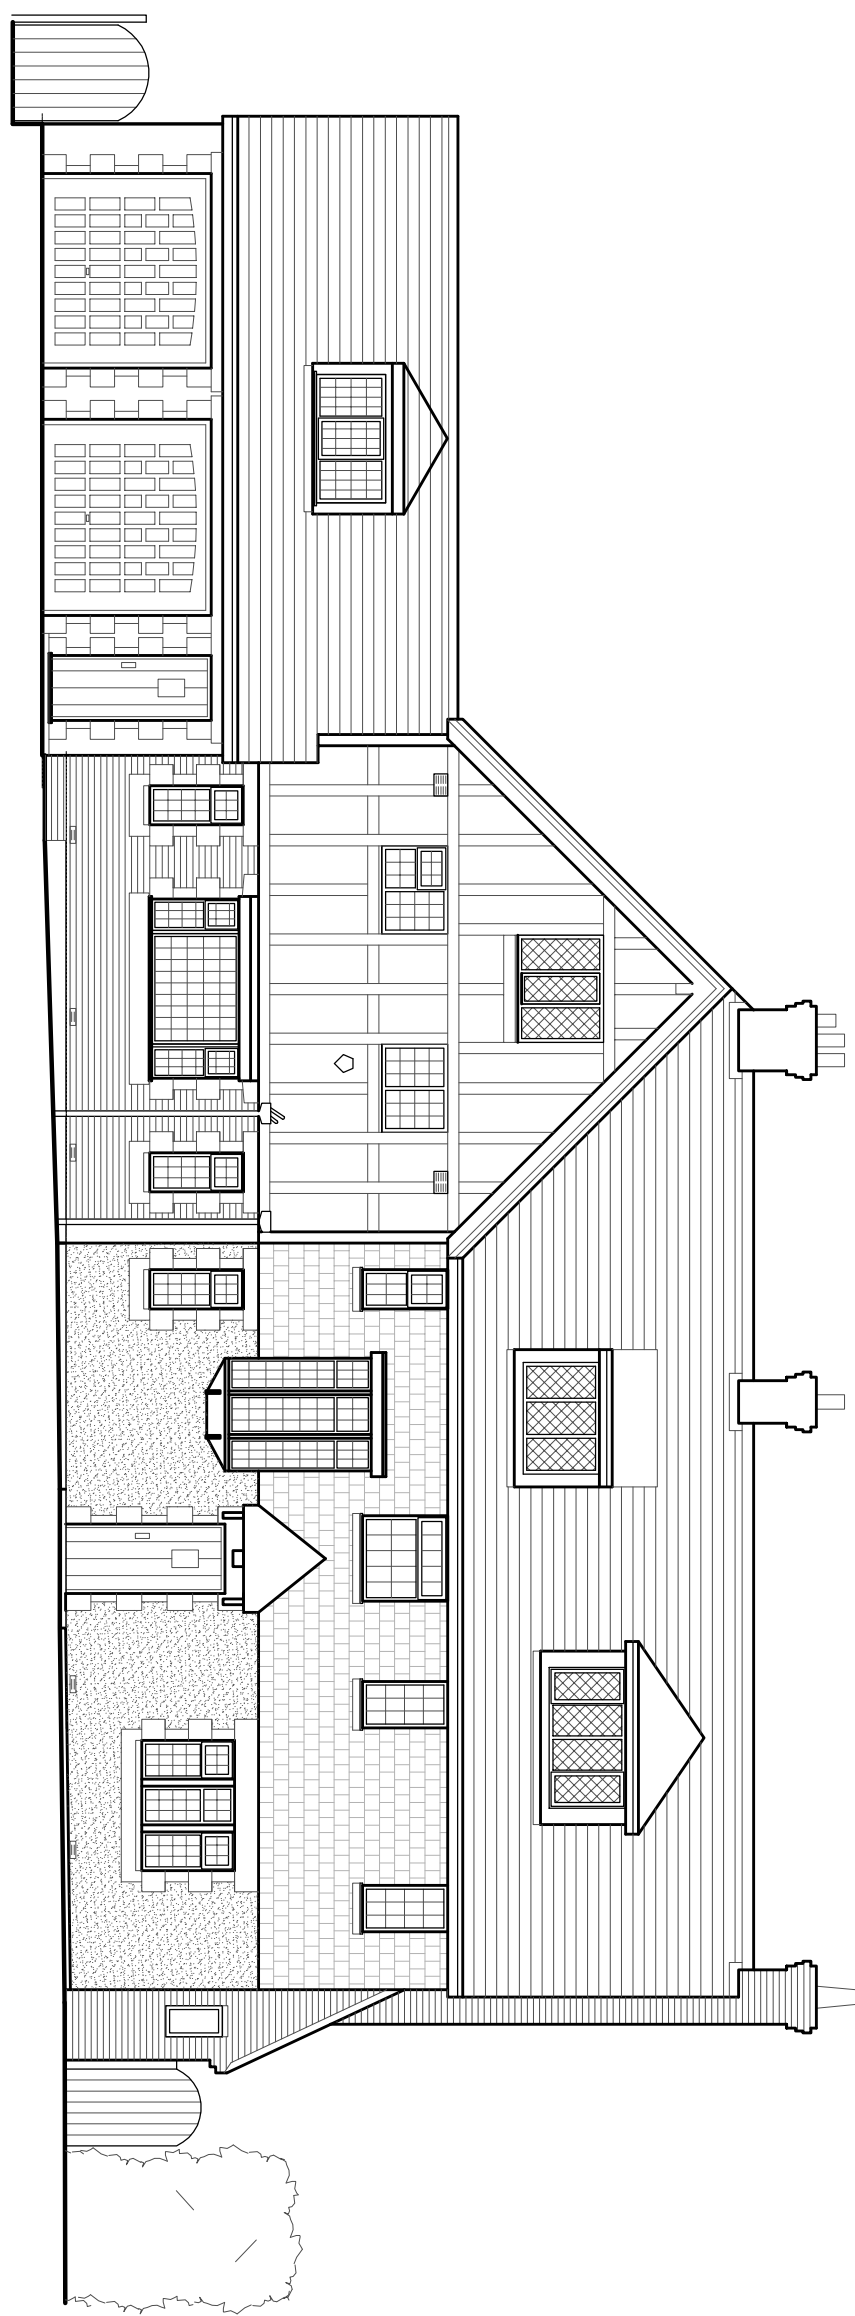

Front Elevation
1:100 Scale

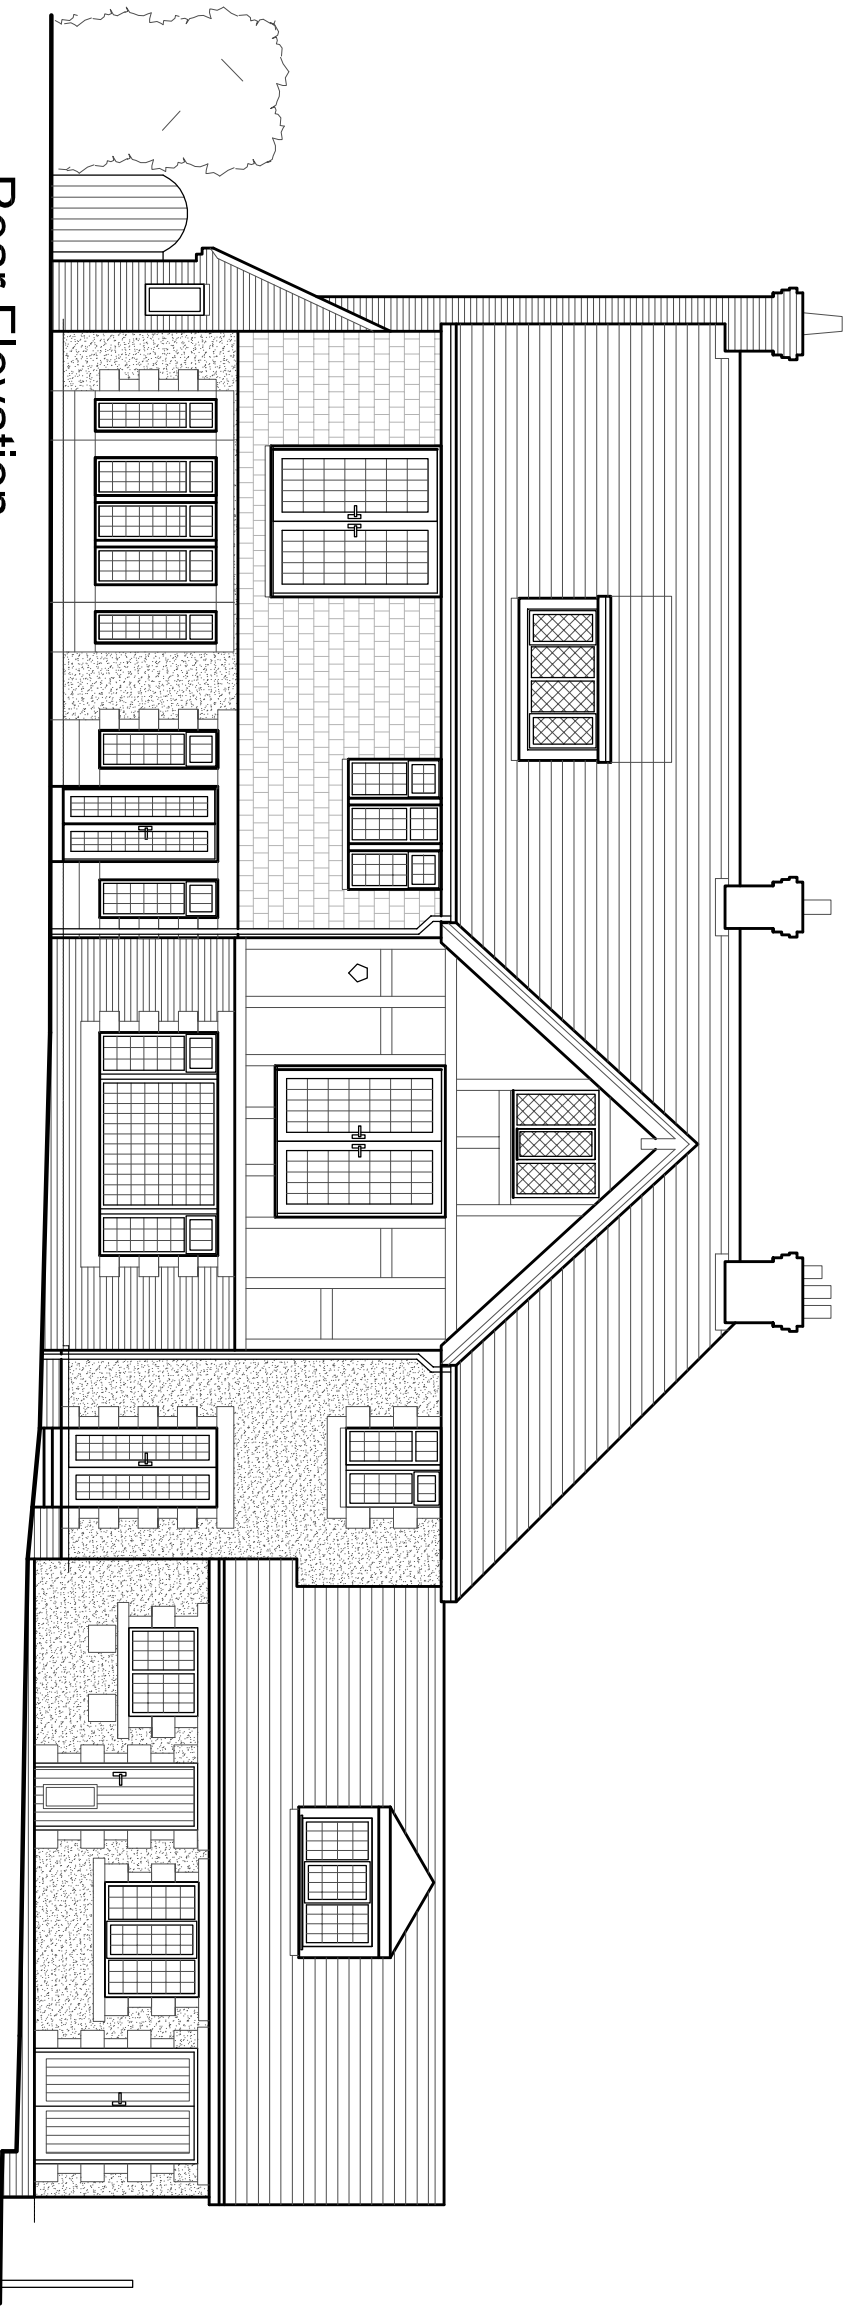

Rear Elevation
1:100 Scale

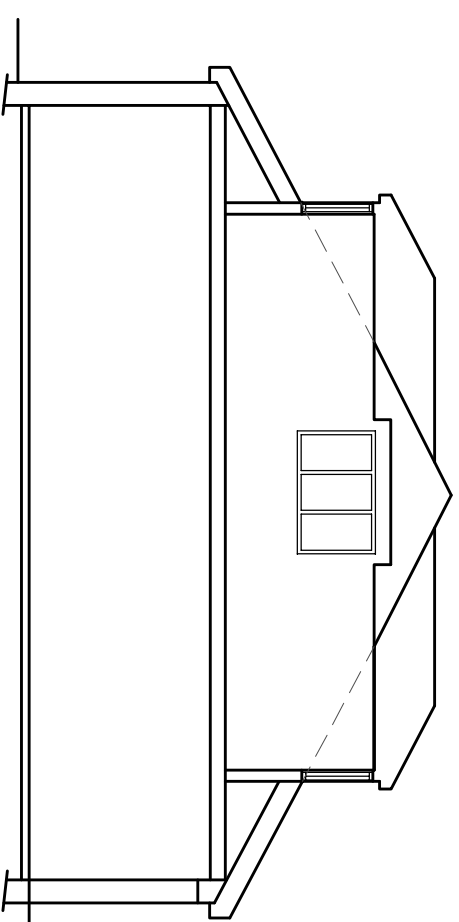

Existing Sketch Section
1:100 Scale

Client
Mr and Mrs Appleyard

Job Title
Long Acre
Whalley Road
Pendleton
Clithorne
BB7 1PP

Drawing Title
Existing Plans and Elevations
Annex / Extension

Scale
1:50 @ A1
June 2015
Craig Harrison

SUNDERLAND PEACOCK ARCHITECTS
HENDERSON PEACOCK & ASSOCIATES LTD.
HENDERSON PEACOCK & ASSOCIATES LTD.
110000 421778 F 01000 42728
E info@sunderlandpeacock.com
www.sunderlandpeacock.com



4865 -001