

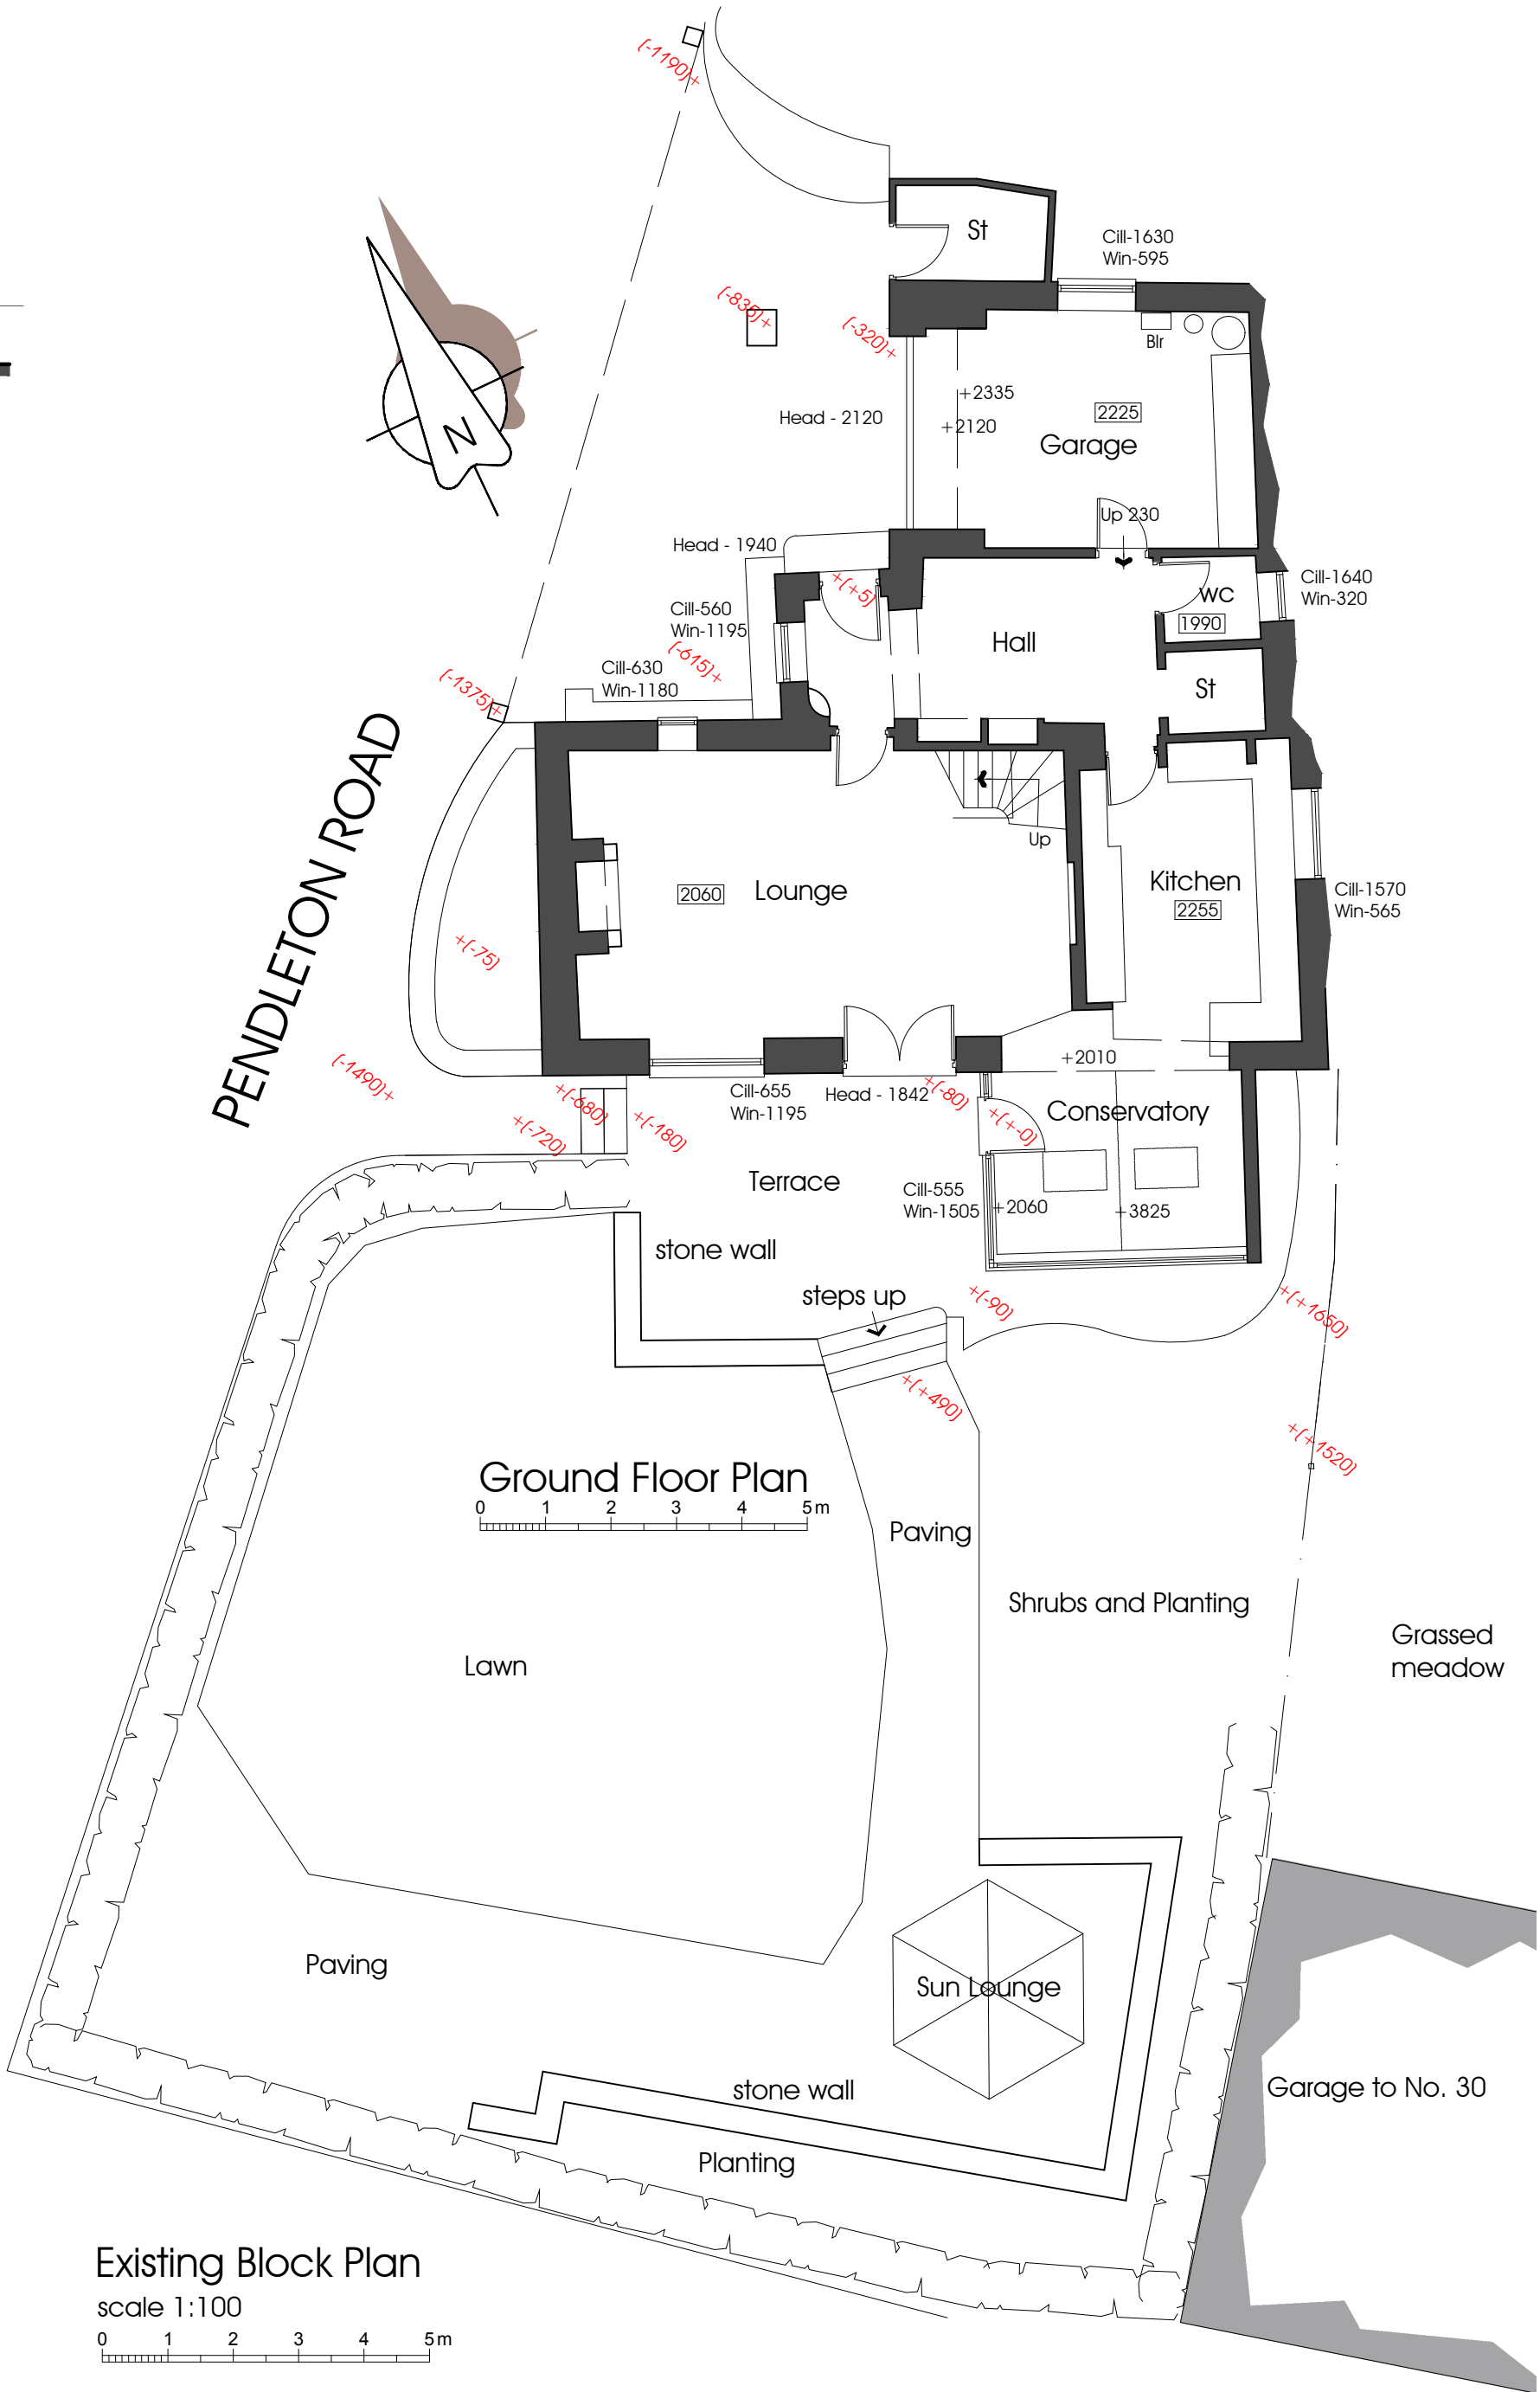
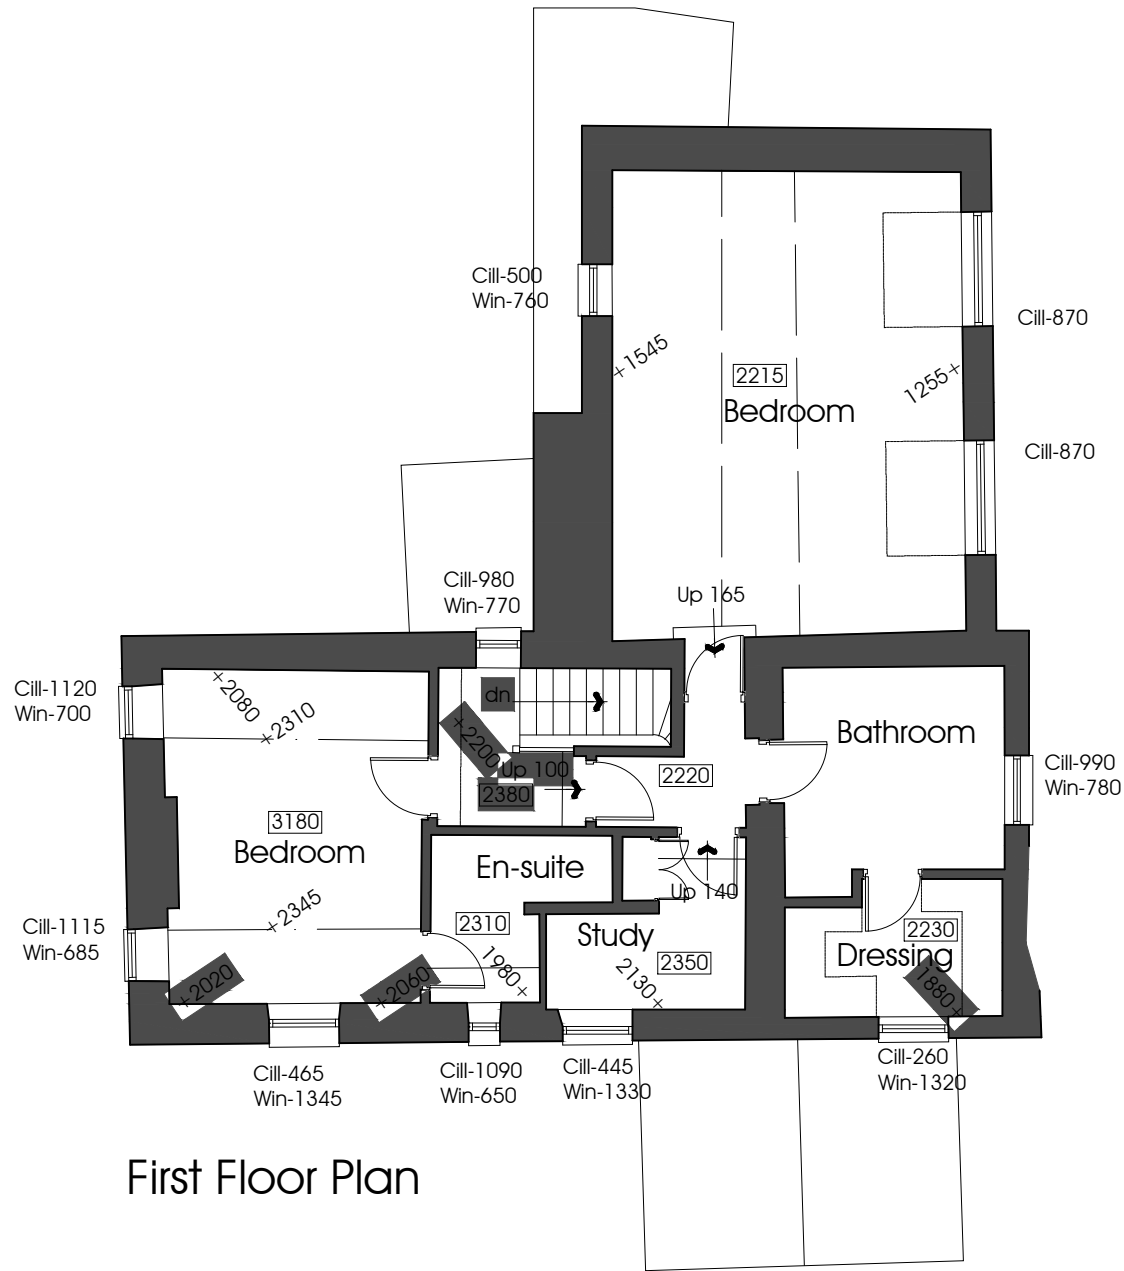


NOTES:  
1: Do not scale this drawing, use figured dimensions only 2: The Contractor, Sub Contractor or specialist supplier are responsible for confirming site dimensions prior to fabrication 3: Any dimensional discrepancies are to be reported to the Architect immediately

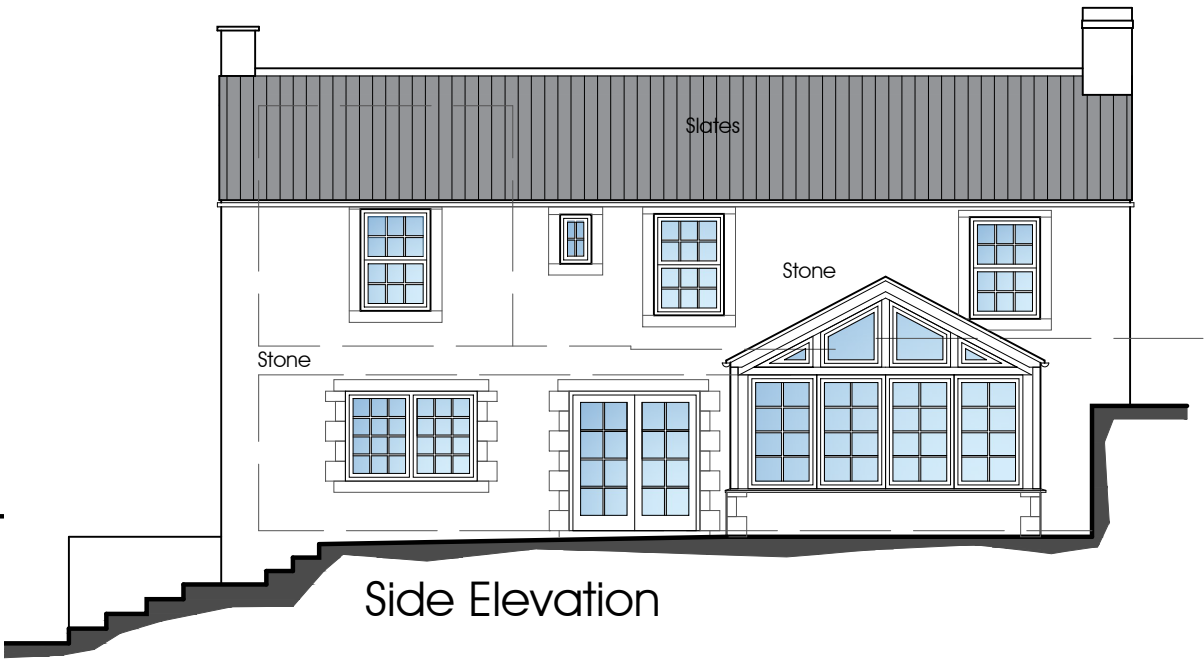


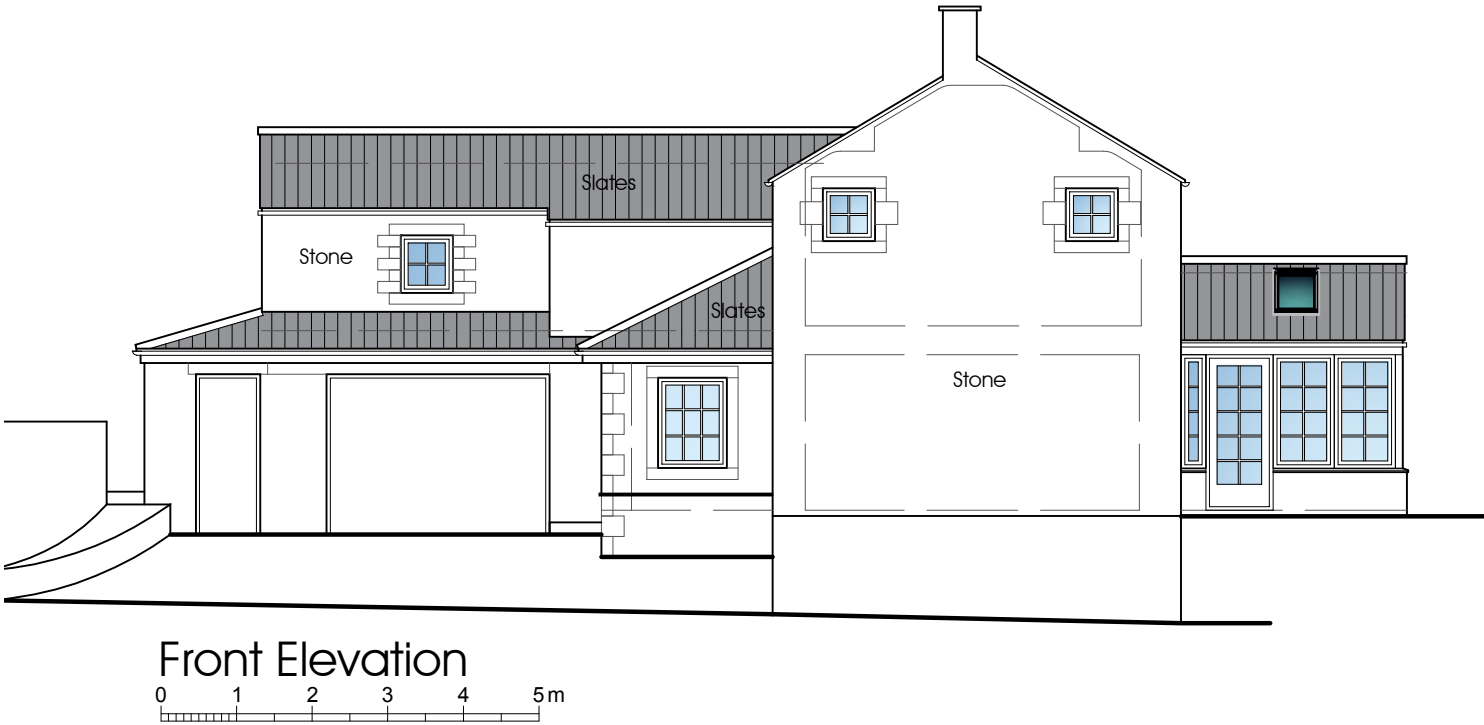

NOTES:  
1: Do not scale this drawing, use figured dimensions only 2: The Contractor, Sub Contractor or specialist supplier are responsible for confirming site dimensions prior to fabrication 3: Any dimensional discrepancies are to be reported to the Architect immediately

Roof Plan  
scale 1:150


0 1 2 3 4 5 m

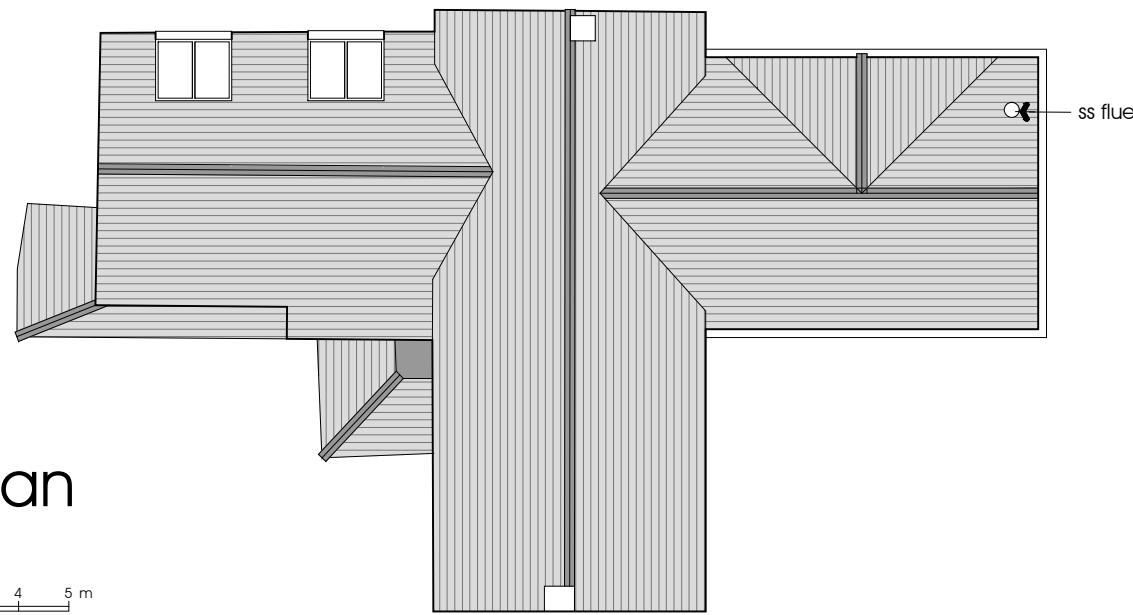

roof slates and ridge tiles to match existing  
flue to wood burning stove  
glass panel to Juliet balcony  
rendered block wall



South East Elevation

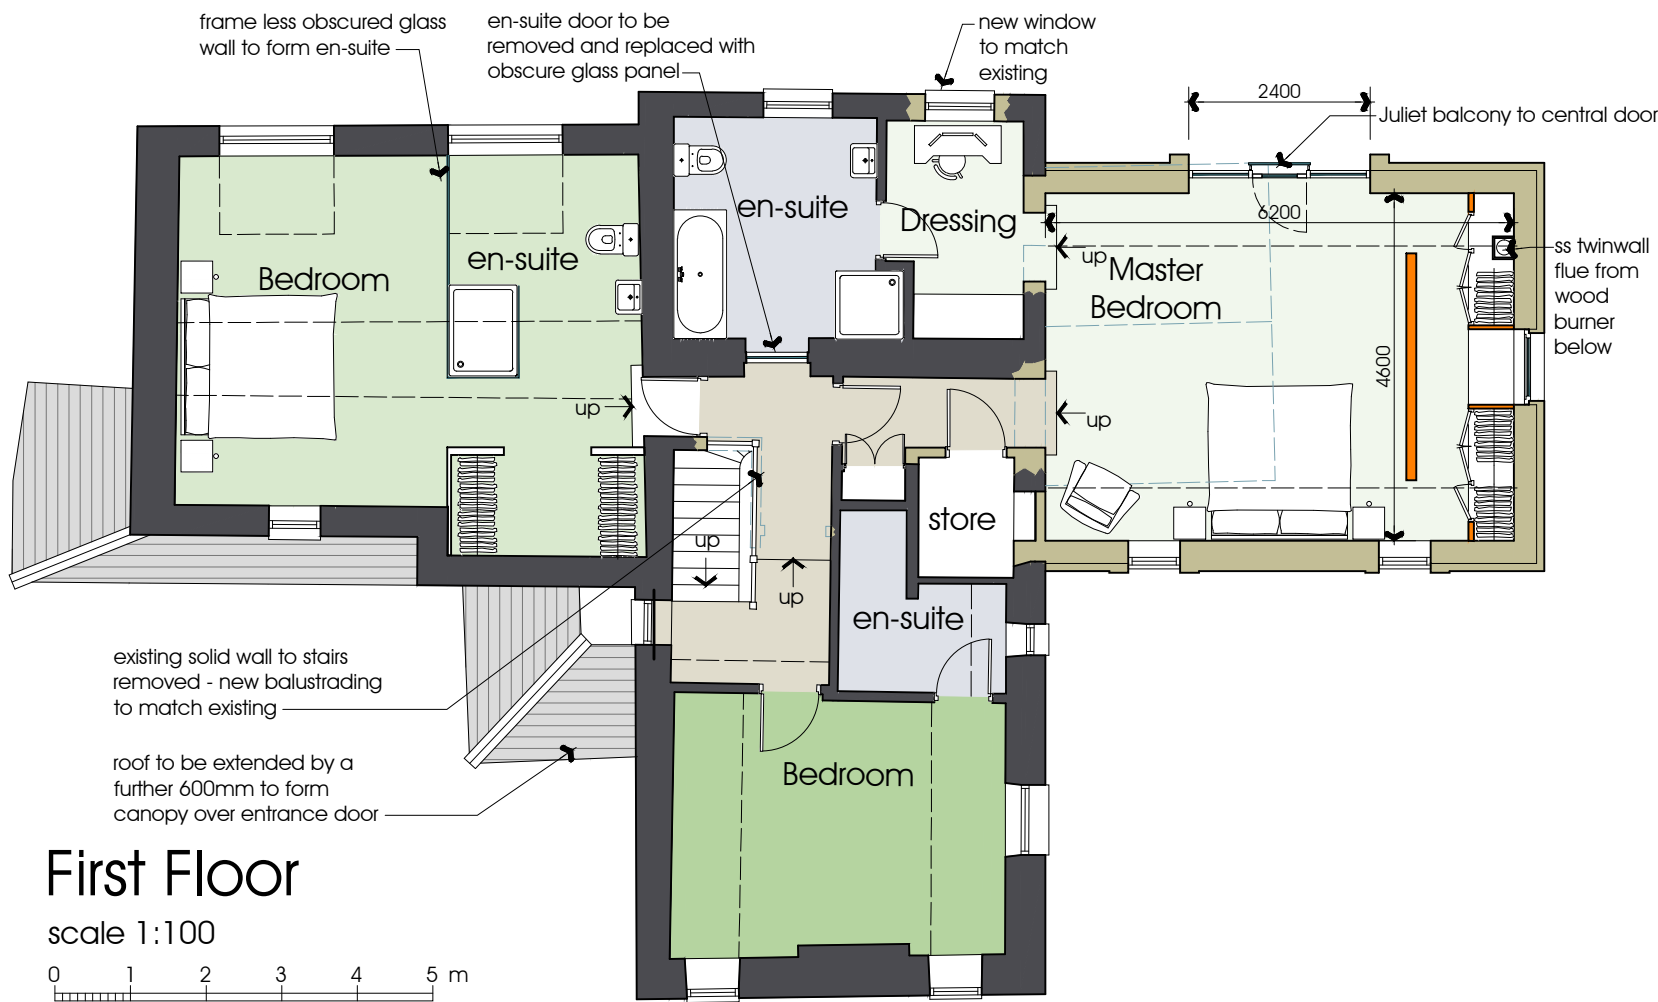

First Floor  
scale 1:100

0 1 2 3 4 5 m



North East Elevation detail of Entrance Porch

Ground floor level


North East Elevation



North West Elevation

Ground floor level

South West Elevation

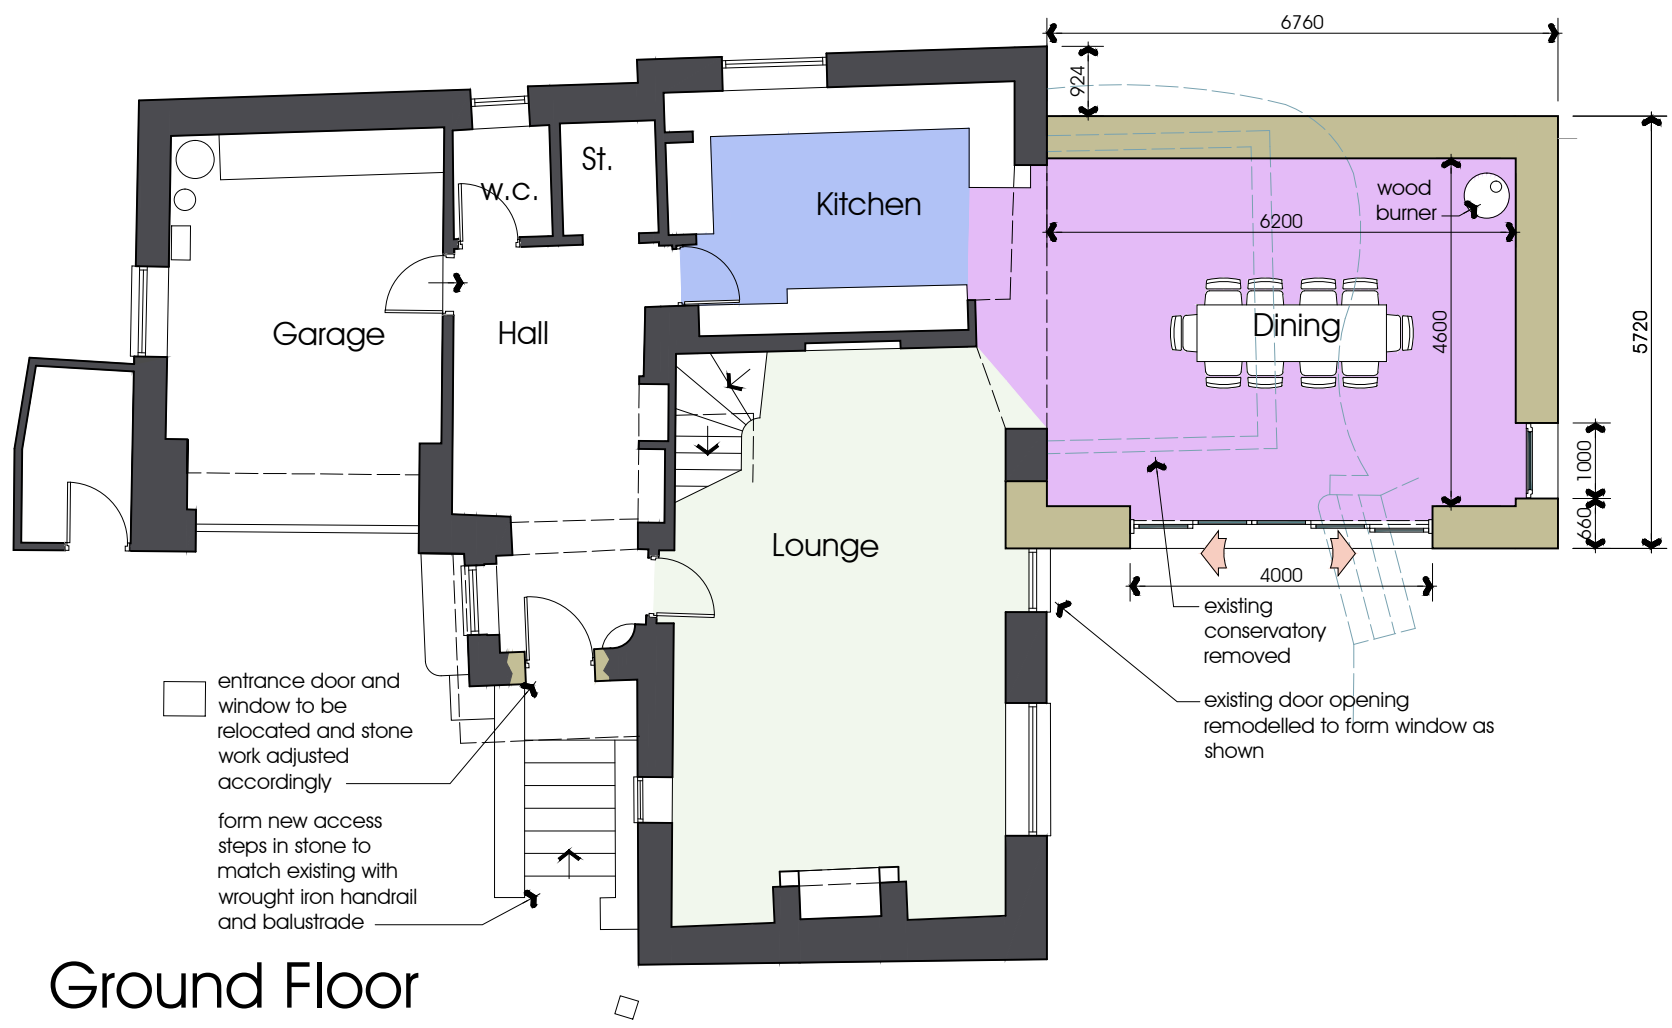

Ground Floor  
scale 1:100

0 1 2 3 4 5 m

Proposed Extension  
36 Pendleton Road, Wiswell, BB7 9DD  
Mrs L Tattersall  
Woodcroft, Pendleton Road, Wiswell

Proposed Ground and First  
Floor Plans and Proposed  
Elevations  
DATE 11.02.2018

JOB NO. 2992  
DRAWING NO. 002  
REVISION B  
SCALE 1:100 @ A2

**PGB**  
ARCHITECTURAL  
SERVICES LTD



NOTES:  
1: Do not scale this drawing, use figured dimensions only 2: The Contractor, Sub Contractor or specialist supplier are responsible for confirming site dimensions prior to fabrication 3: Any dimensional discrepancies are to be reported to the Architect immediately

