
1: Do not scale this drawing, use figured dimensions only 2: The Contractor, Sub Contractor or specialist supplier are responsible for confirming site dimensions prior to fabrication 3: Any dimensional discrepancies are to be reported to the Architect immediately









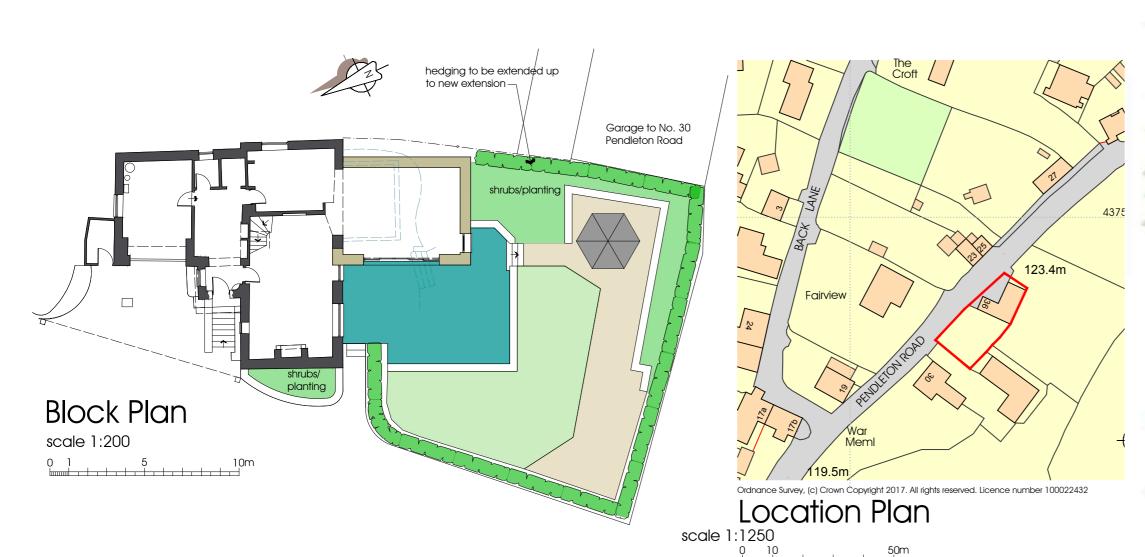



Proposed Extension
36 Pendleton Road, Wiswell, BB7 9DD

Mrs L Tattersall

Woodcroft, Pendleton Road, Wiswell

Proposed Roof Plan
Block and Location Plan
Perspective Views
DATE 11.02.2018

JOB NO. 2992

DRAWING NO. 003

REVISION A

SCALE 1:100 @ A2

