



NOTE: Existing drawings used as basis carried out by others. Subject to revised topographical survey.

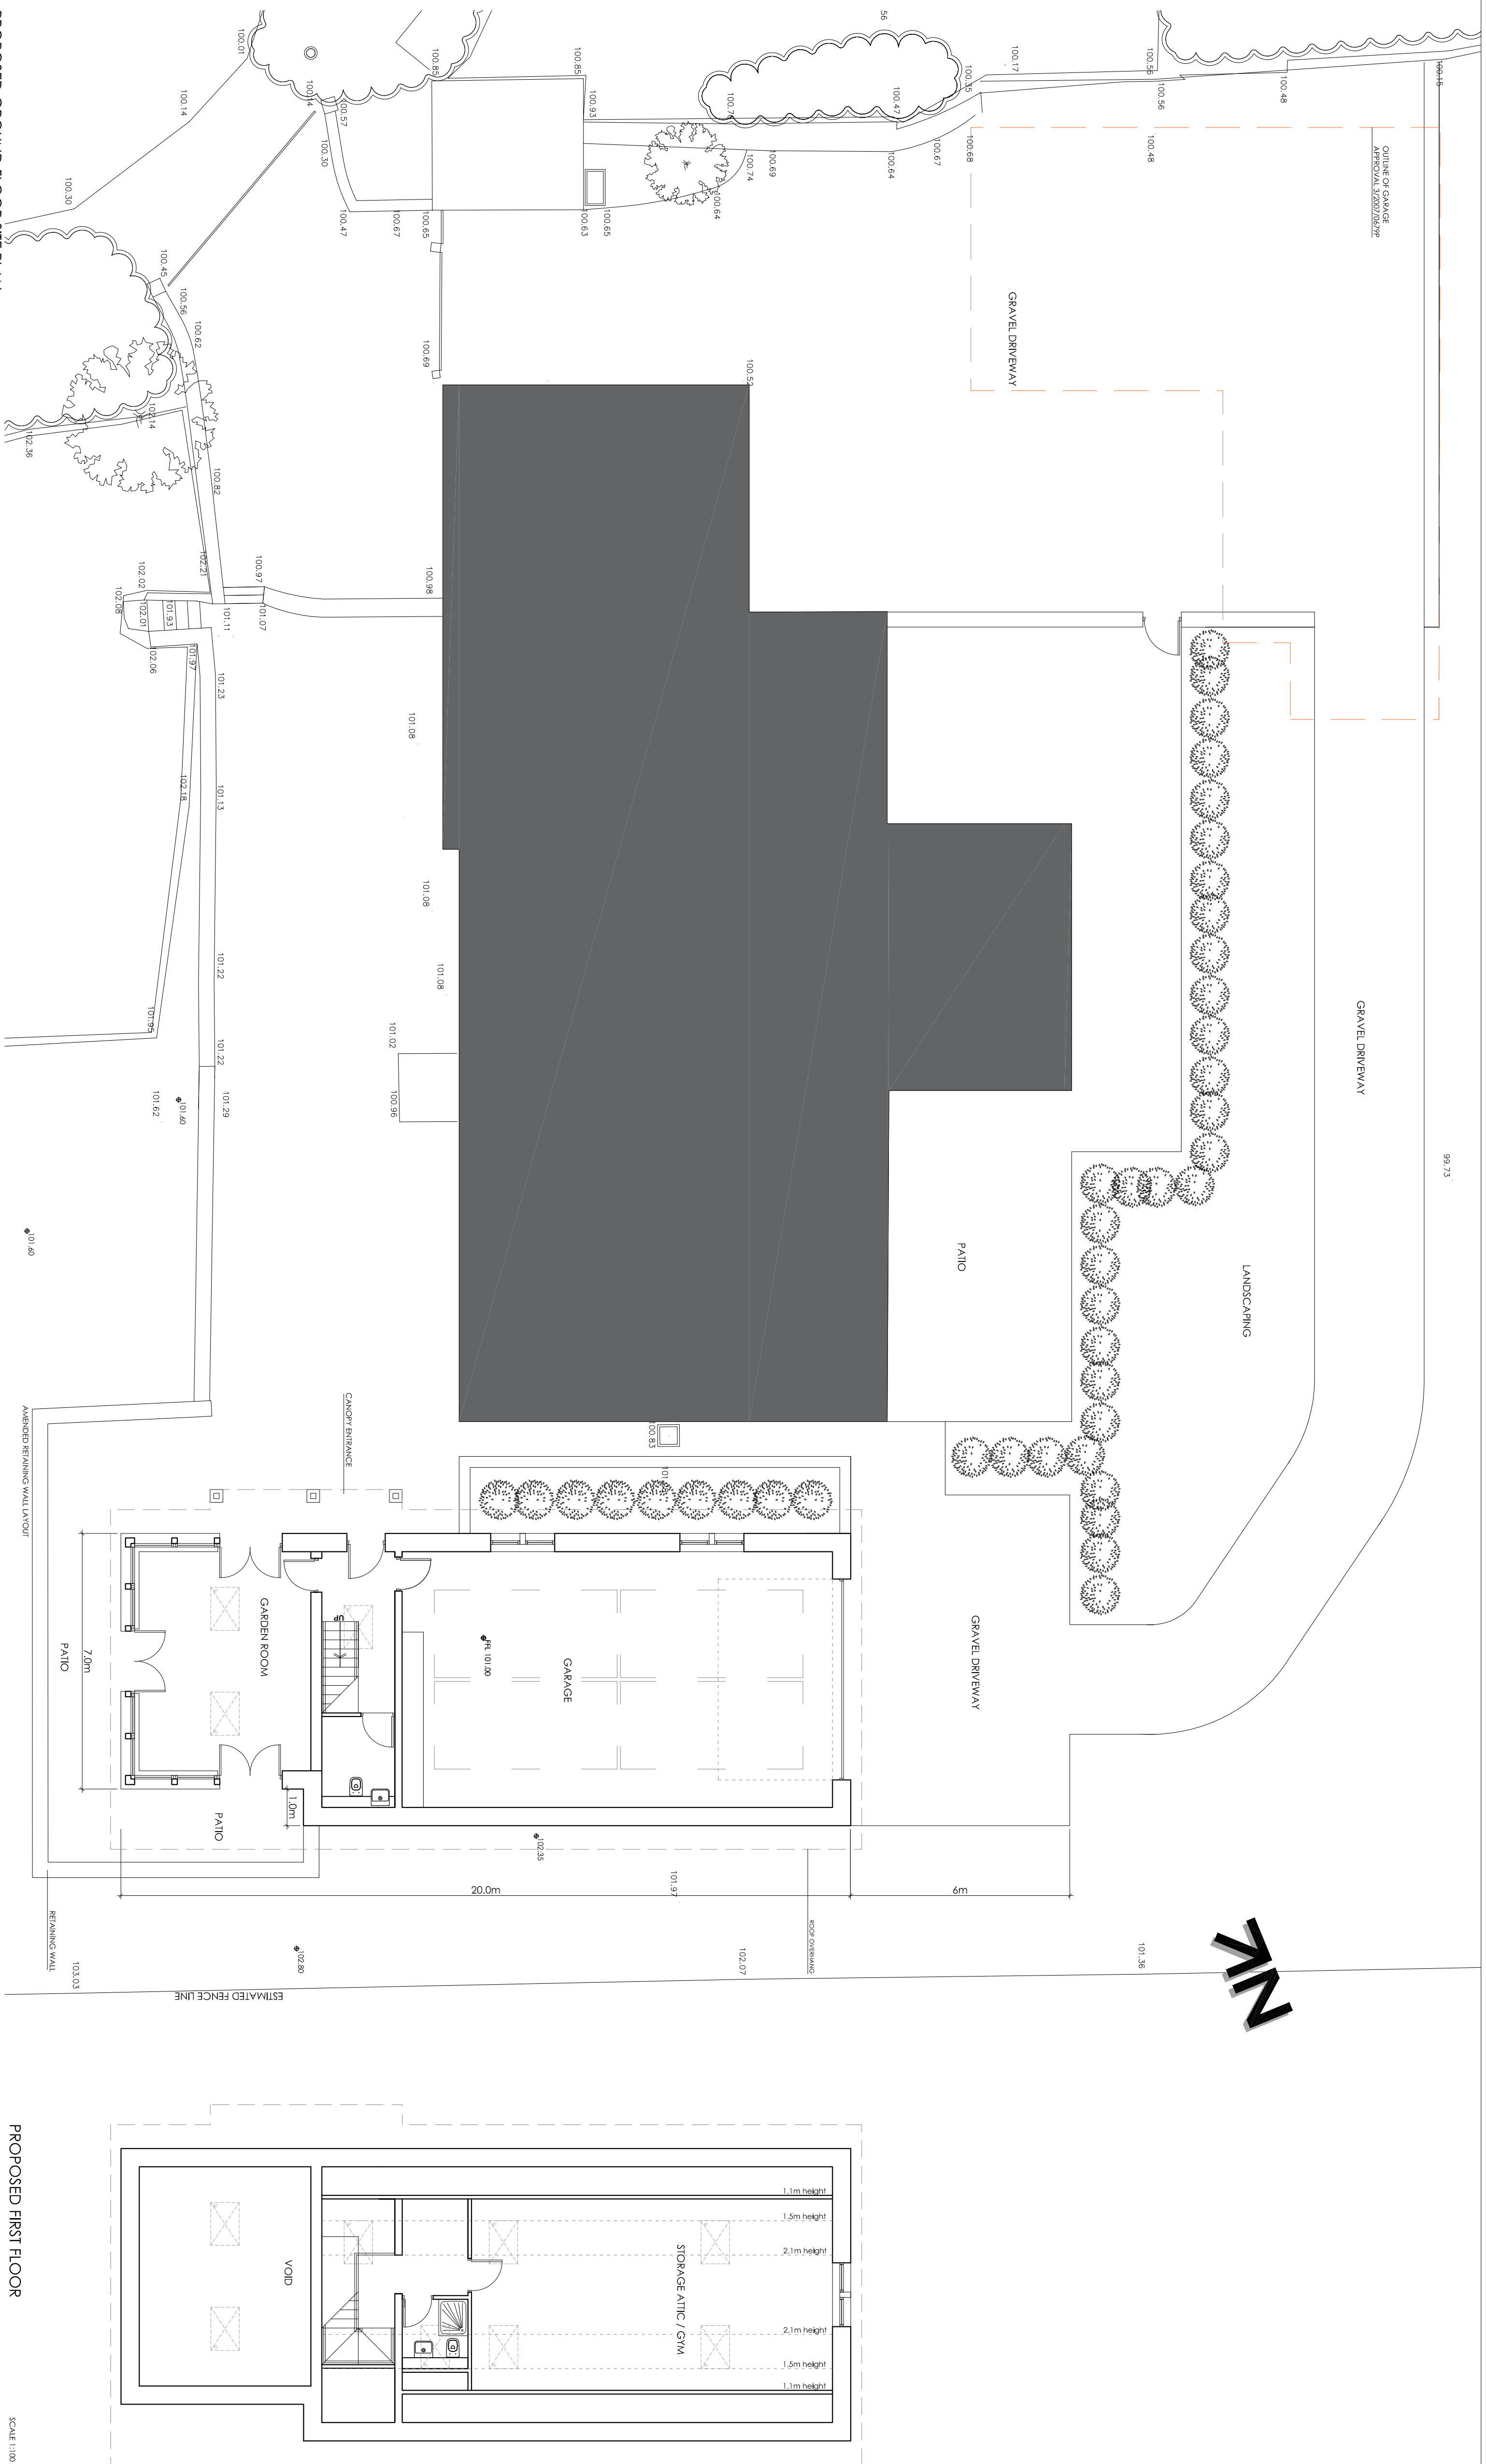

PROPOSED GROUND FLOOR SITE PLAN


PROPOSED FIRST FLOOR

SCALE 1:100

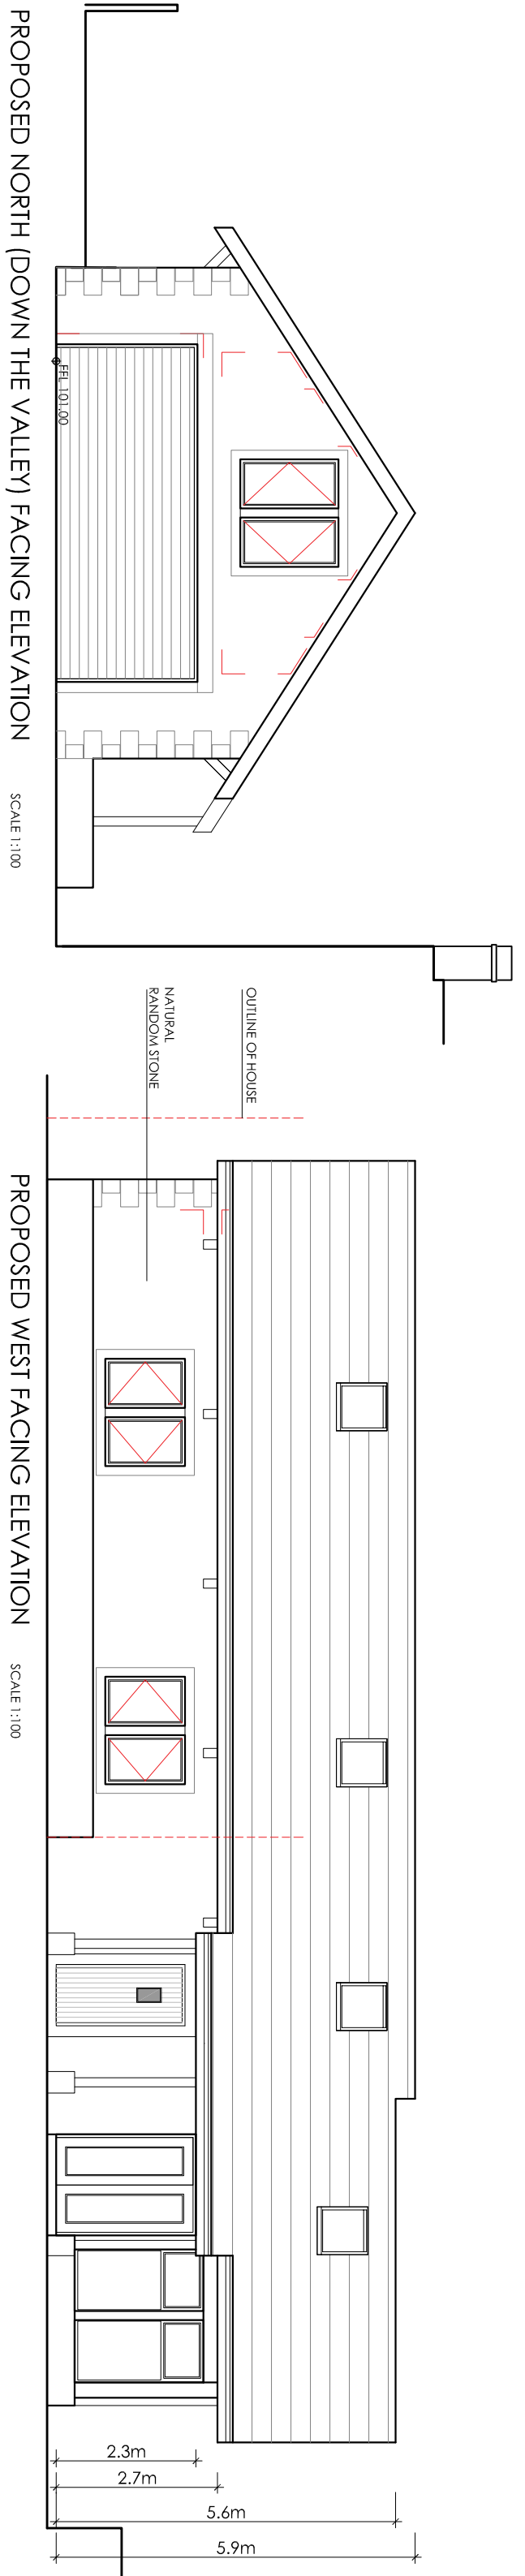

PROPOSED NORTH (DOWN THE VALLEY) FACING ELEVATION

PROPOSED WEST FACING ELEVATION

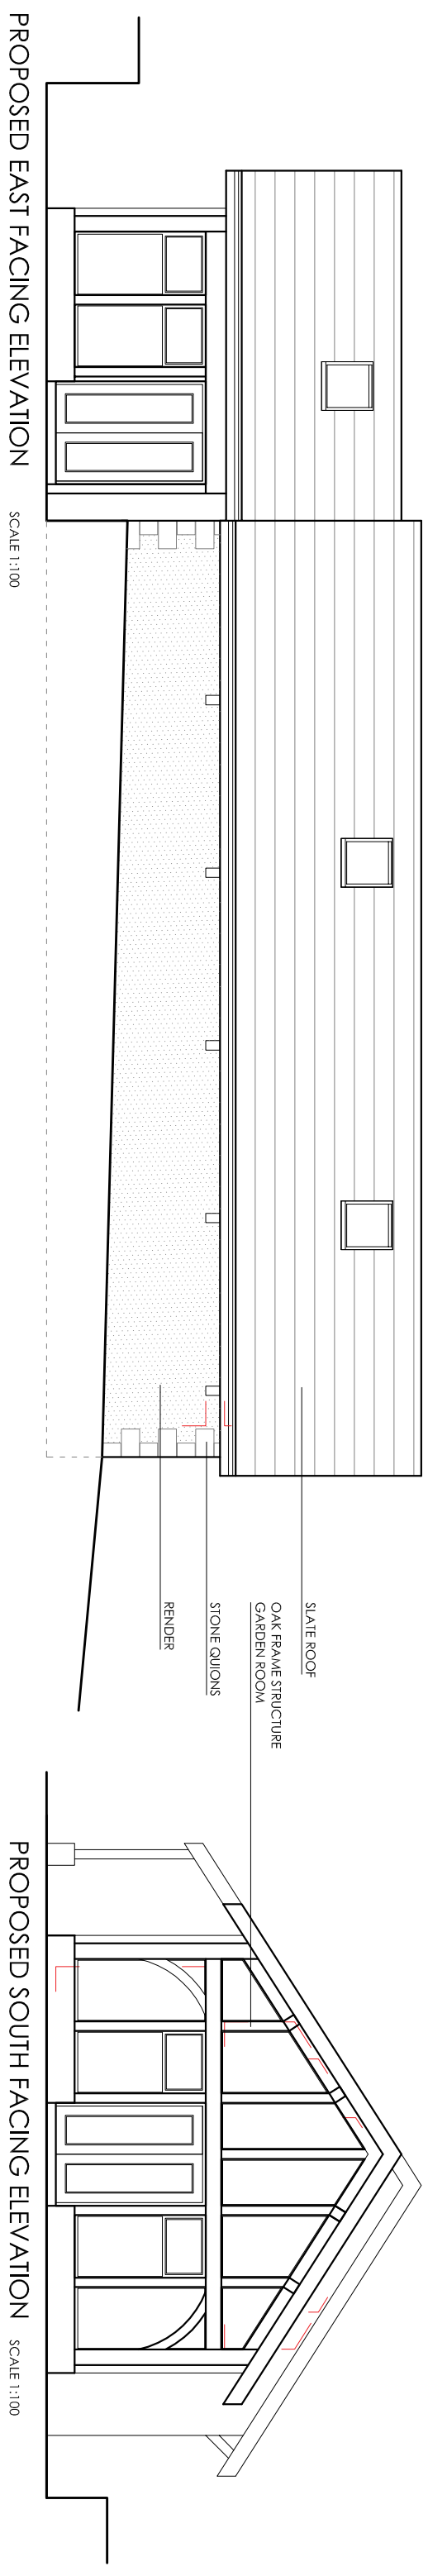

PROPOSED EAST FACING ELEVATION

PROPOSED SOUTH FACING ELEVATION SCALE 1:100