





Front Elevation (South East)




Side Elevation (South West)

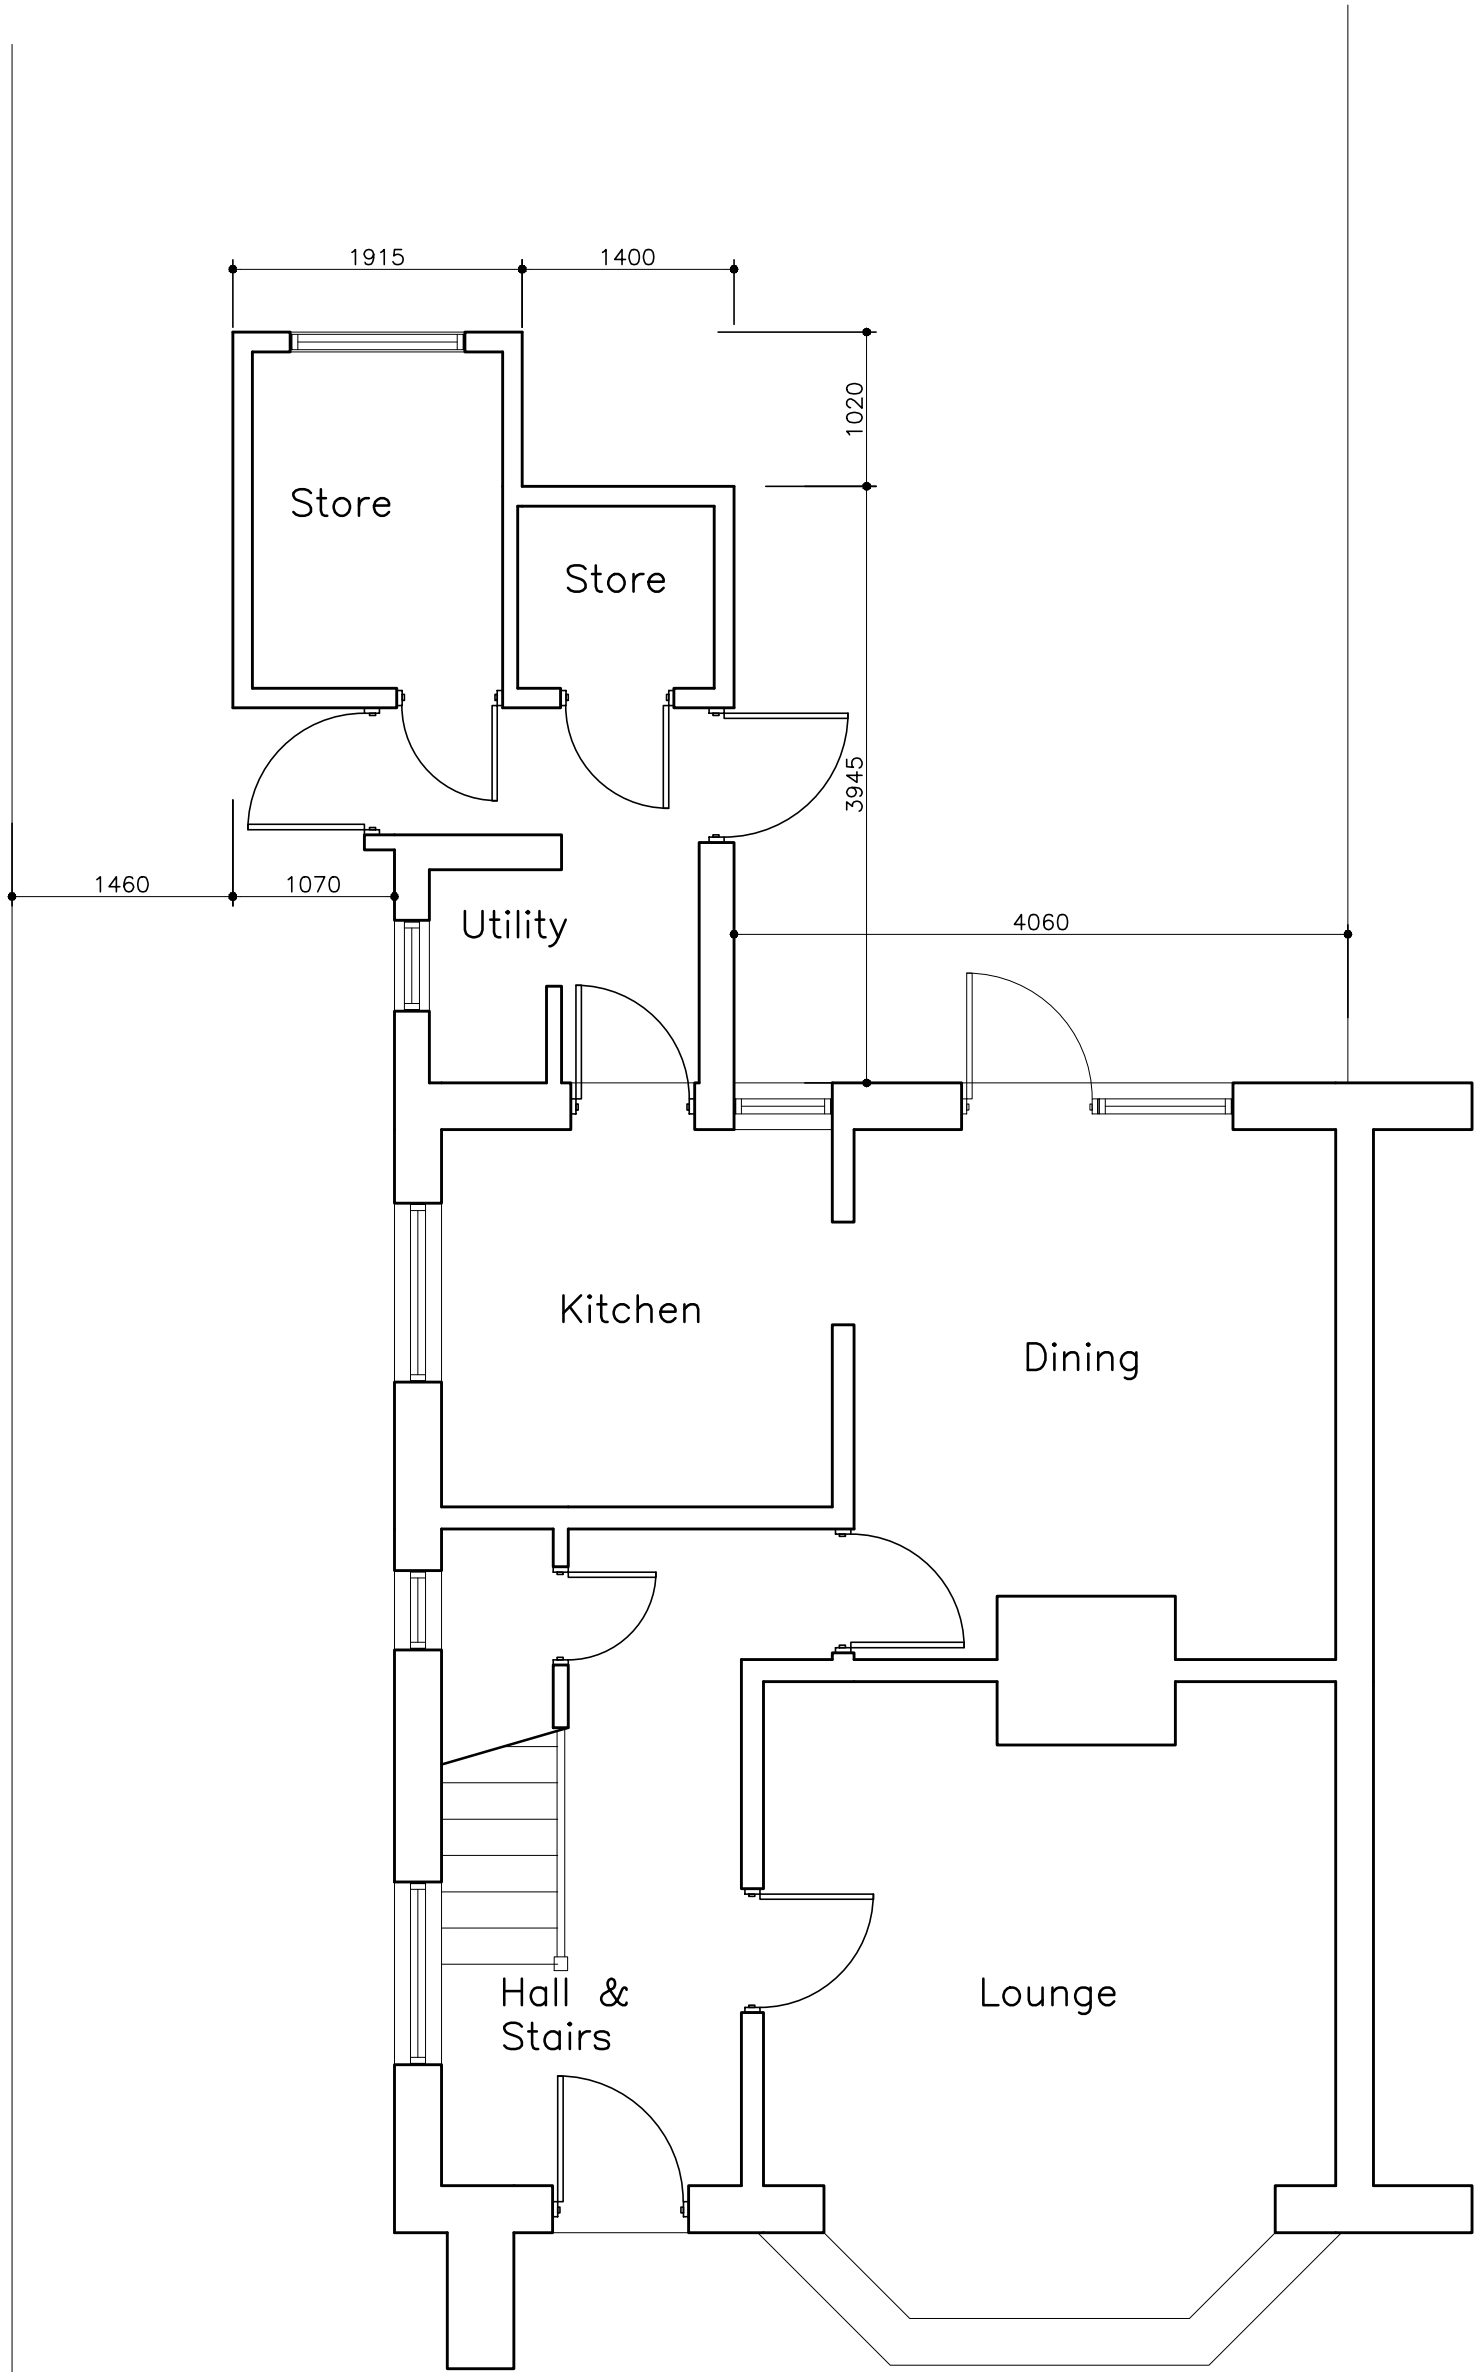

Ground Floor Plan

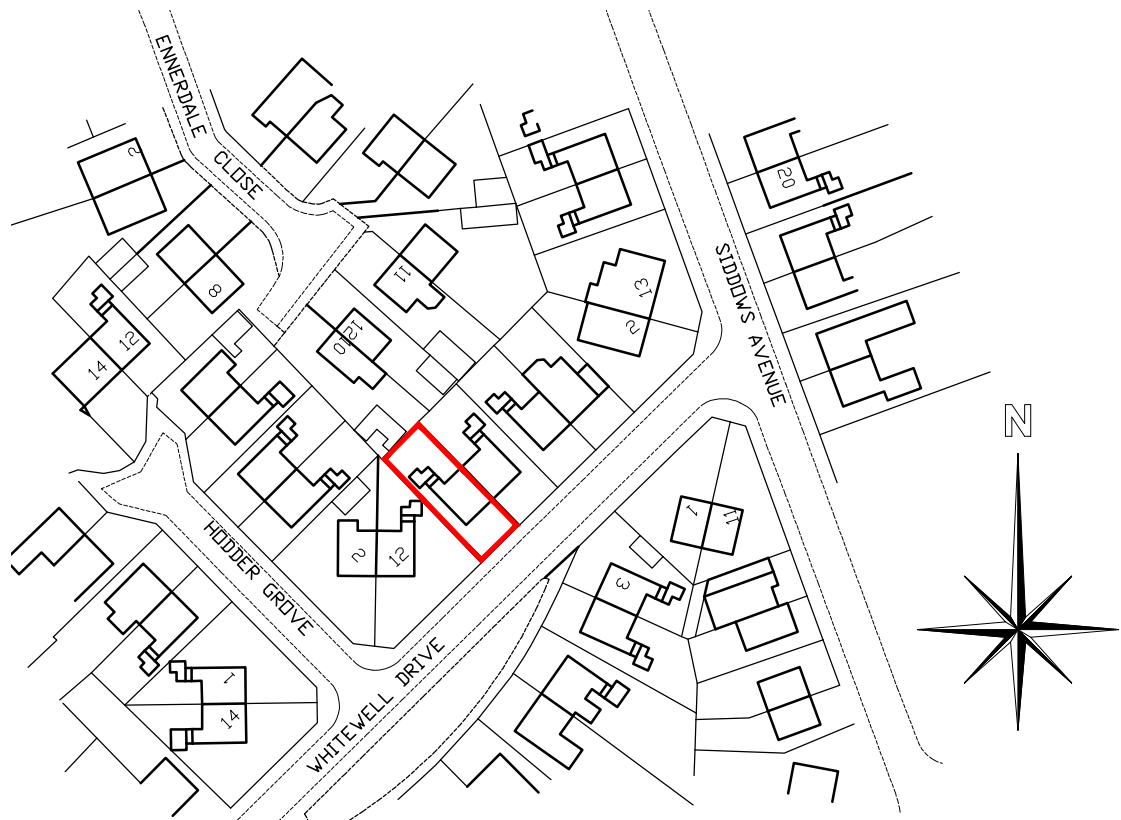

Location Plan 1:1250

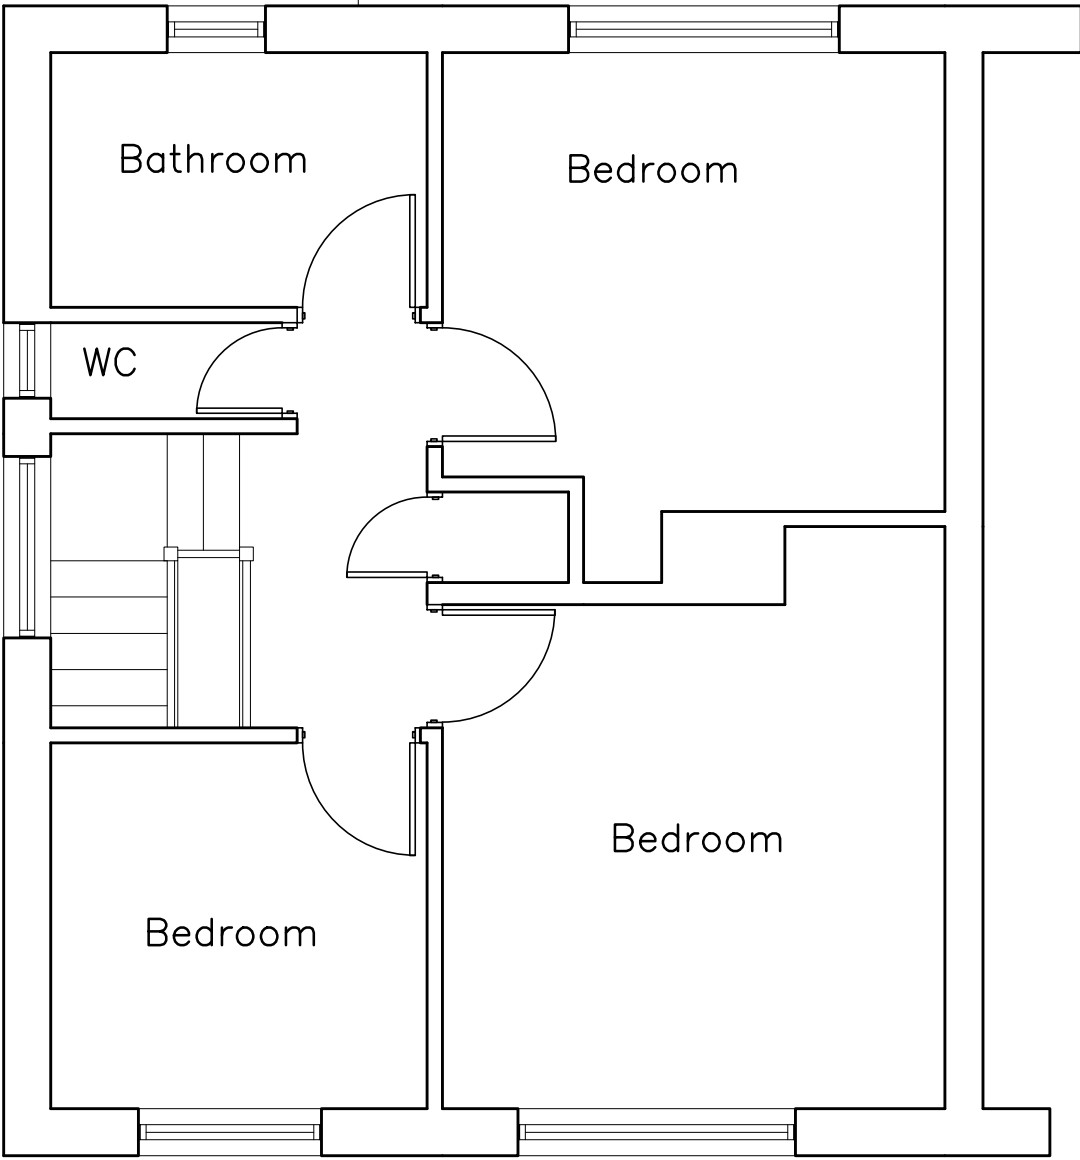

First Floor Plan



Rear Elevation (North West)

Revisions:

Ratcliffe Architectural Services  
Chartered Architectural Technologist  
6 Sandybeds Close - Accrington - Lancs - BB5 2XG  
Tel: 07787 175223  
Email: mra.services@btinternet.com

job:  
Proposed Extension to  
10 Whitewell Drive  
Clitheroe

client:  
Mr & Mrs R. Jackson

drawing:  
Plans and Elevations as  
Existing

scale: (@ A1) drawn: date:  
1:50 MR May 2018  
checked: date:

job no: dwg no: rev:  
RA149 01