
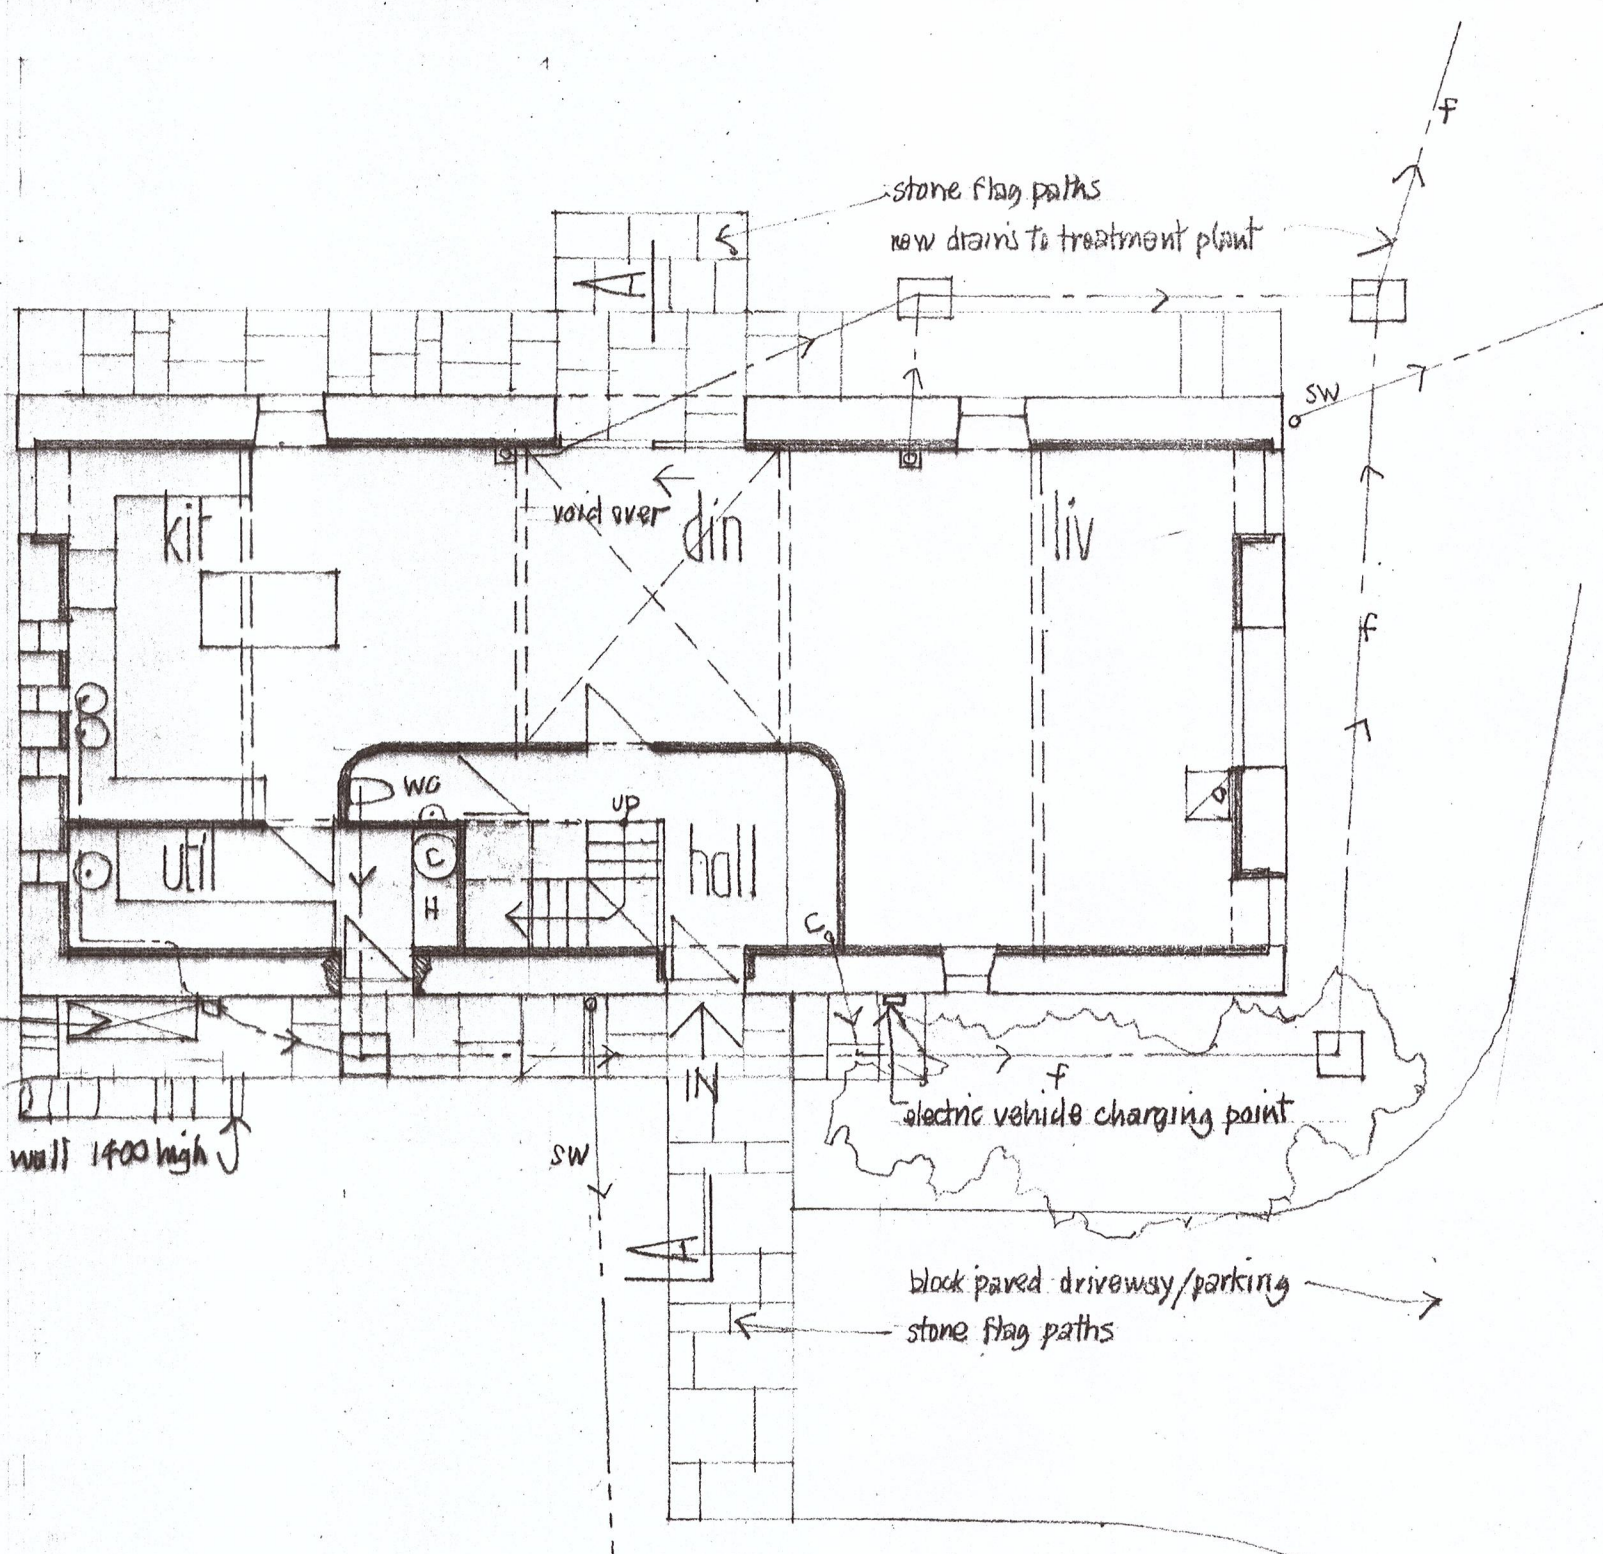
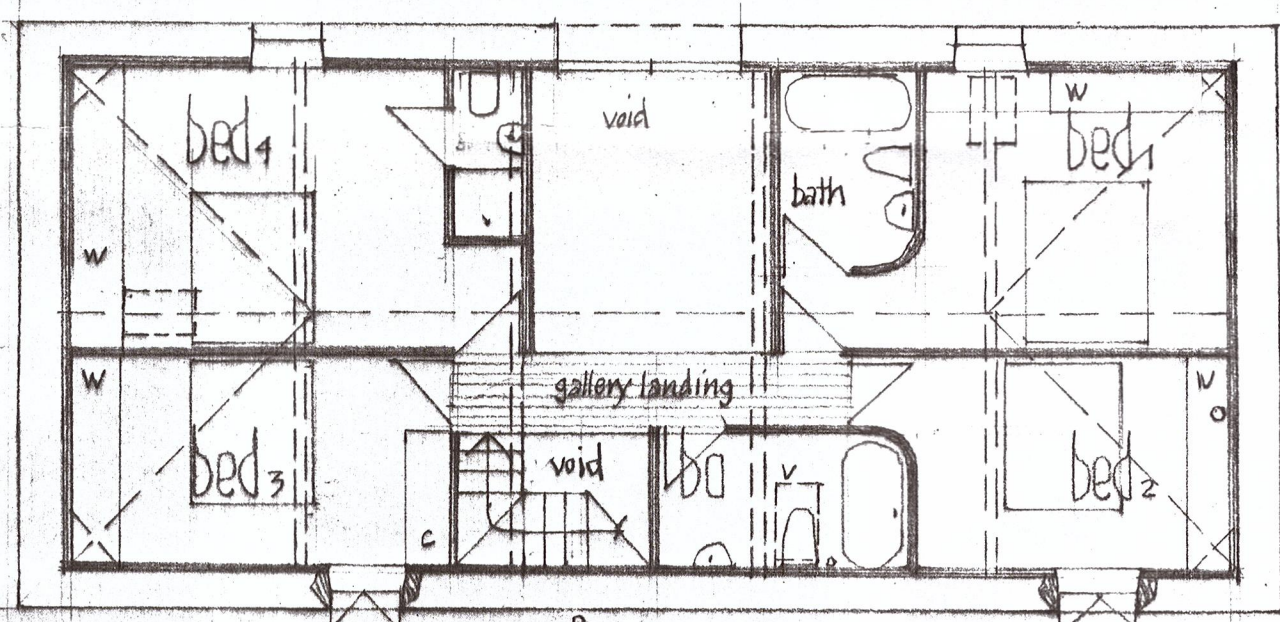
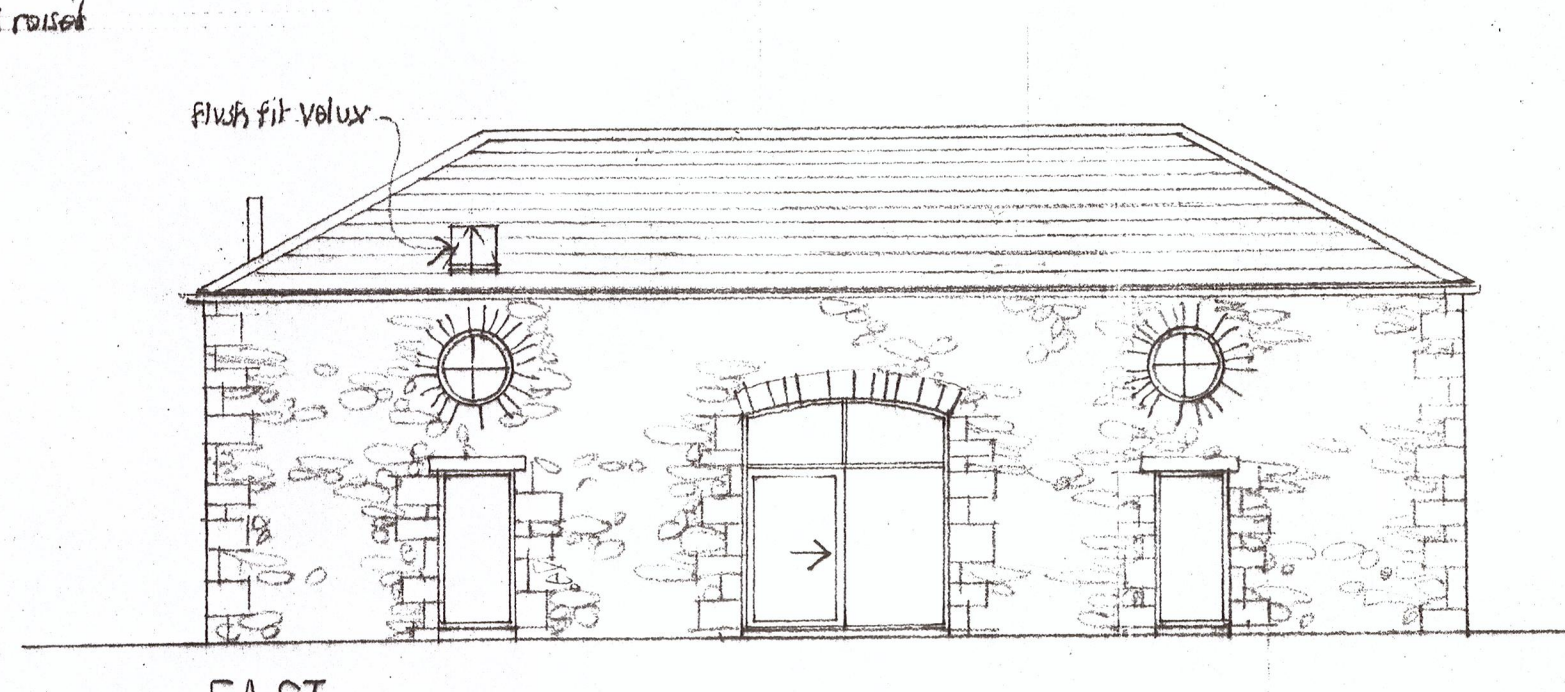
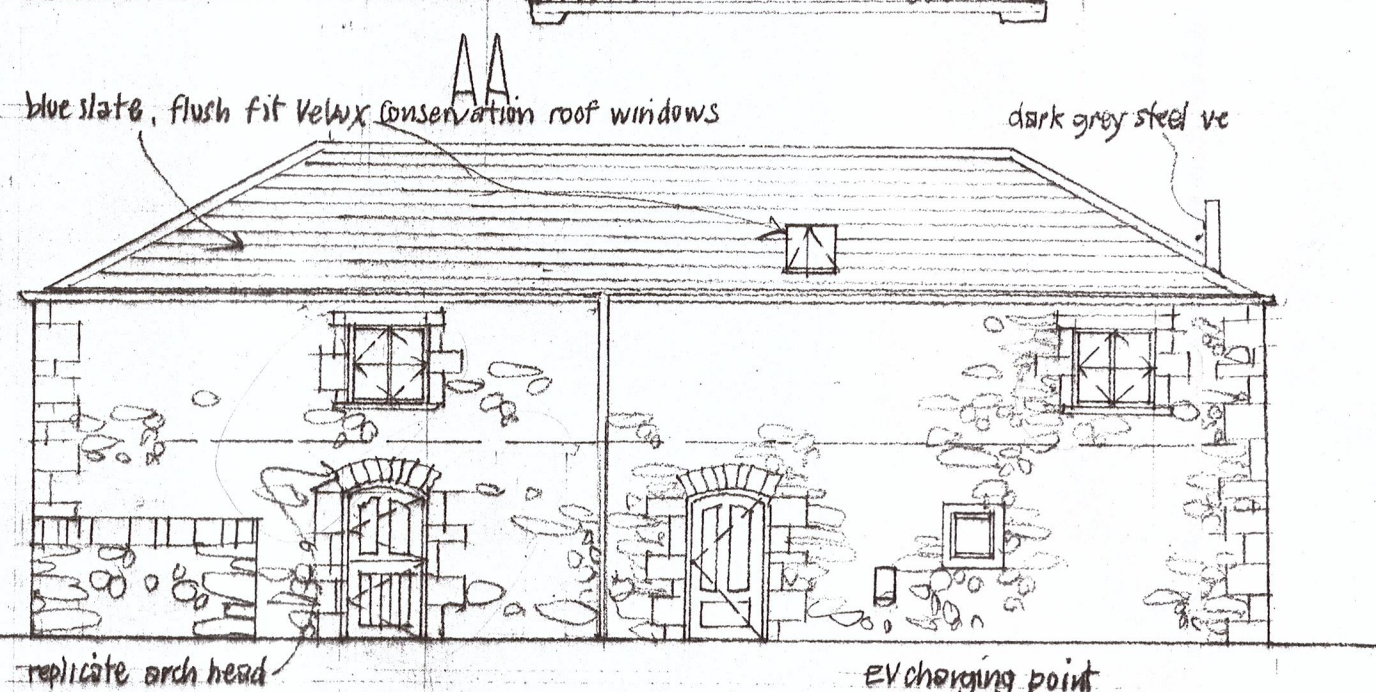
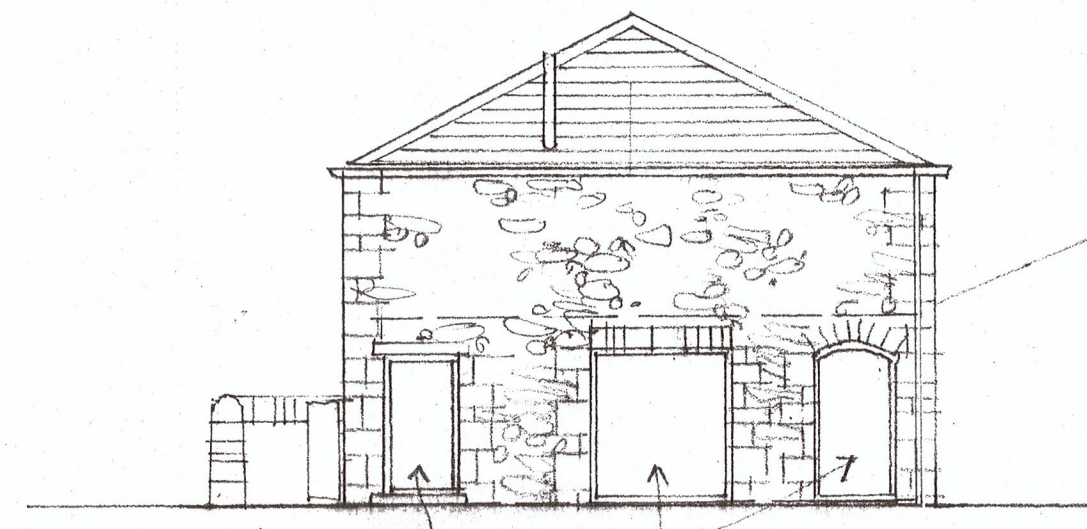
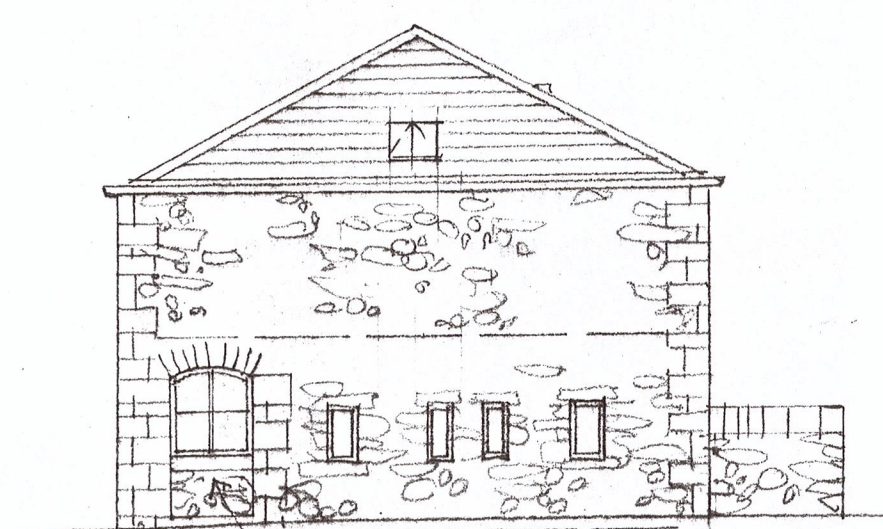



LOCATION 1:2500
 4700
 0017
 Barn 1
 Barn 2
 Fooden Hall
 Fooden Old Hall Farm

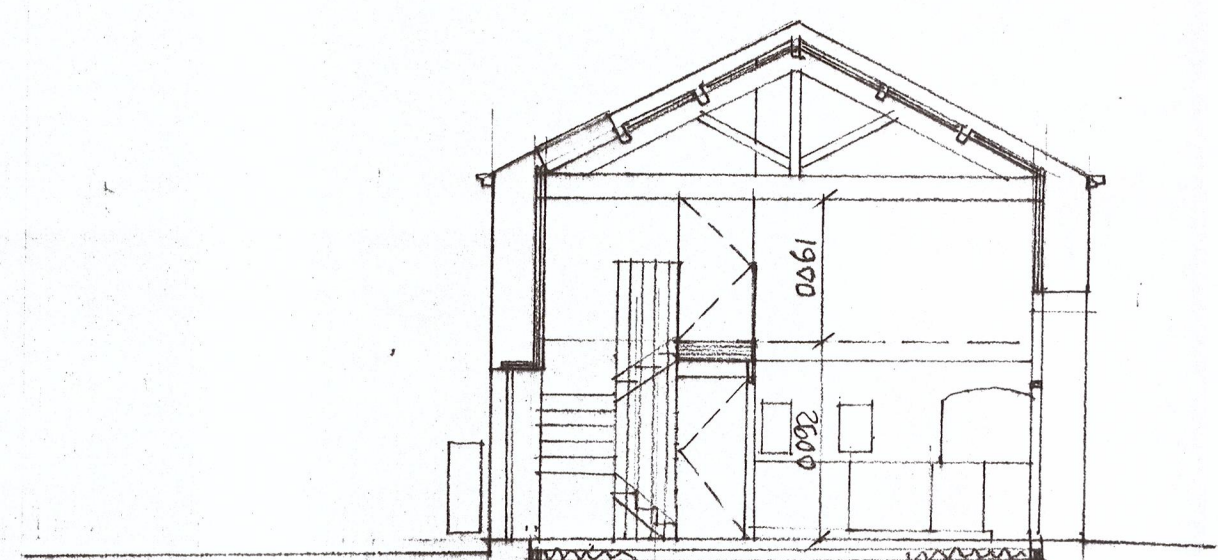

SITE/ROOF PLAN 1:500

mini sewage treatment plant to BS 6297
 discharge to ex watercourse to
 EA consent

new post + rail fences 1350h
 BARN 1

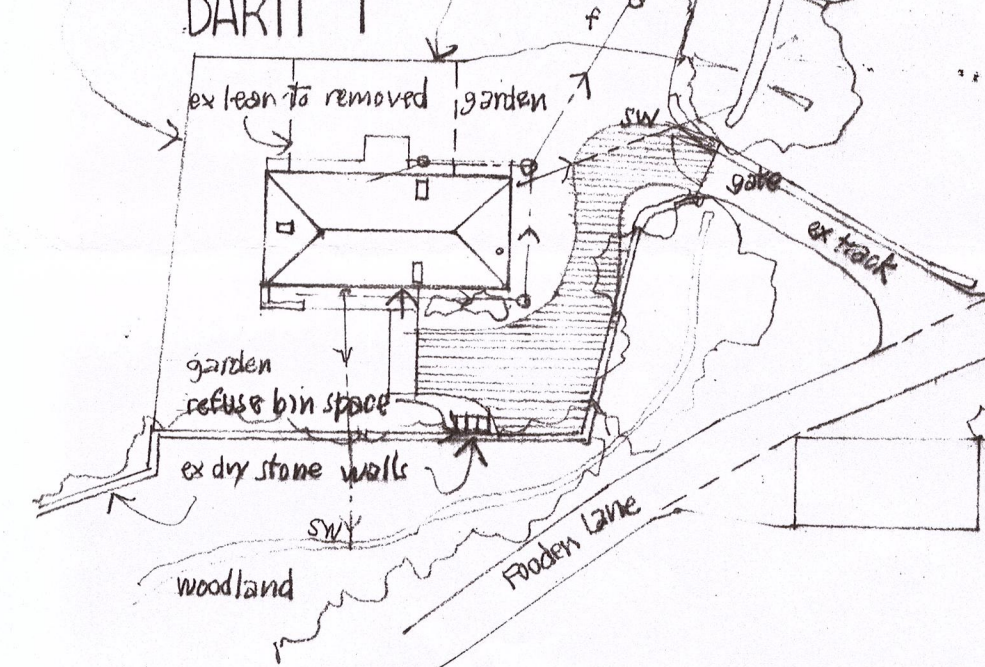

ex tree stump removed to
 improve visibility at junction,
 vegetation on verge cut back to
 achieve 2.4m x 20m visibility
 looking south west
 first 5 metres of arbor planted
 surfaced

AMENDED PLANS RECEIVED
 DATE 23/07/18

320180523

BARN 1 CONVERSION
 FOODEN OLD HALL FARM
 BOLTON BY BOWLAND

scale 1:100 December 2017

PLANNING
 23 JUL 2018
 FOR THE
 ATTENTION OF

exterior materials:
 roofs - natural blue slate, blue grey conc hips
 walls - existing limestone repointed, main barn
 windows + doors - dark grey painted timber
 rv goods - black seamless alum tranching, black PVC nup's
 rev 'A' 15-3-18 garage removed, highway improvements noted
 bed 1 south + bed 4 north windows removed
 EV charging point added
 rev 'B' 20-7-18 2no velux omitted



JOHN & JENNIFER WHARTON : ARCHITECT DESIGNERS
 Craven House
 Brook View
 Carleton
 SKIPTON
 North Yorkshire BD23 3EX tel 01756 792708

2744.2^B