




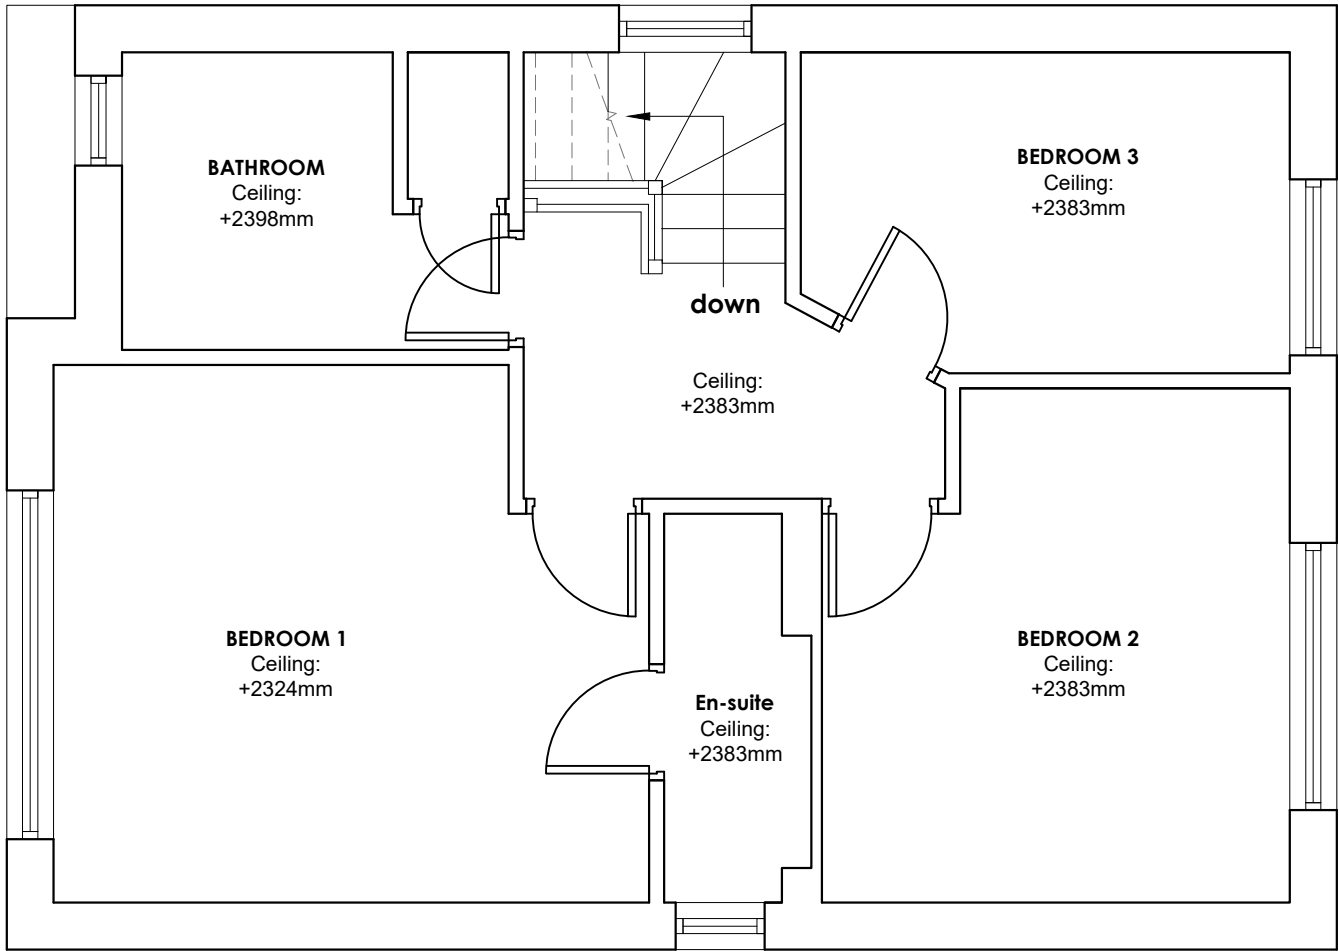


EXISTING FIRST FLOOR PLAN
Scale 1:50

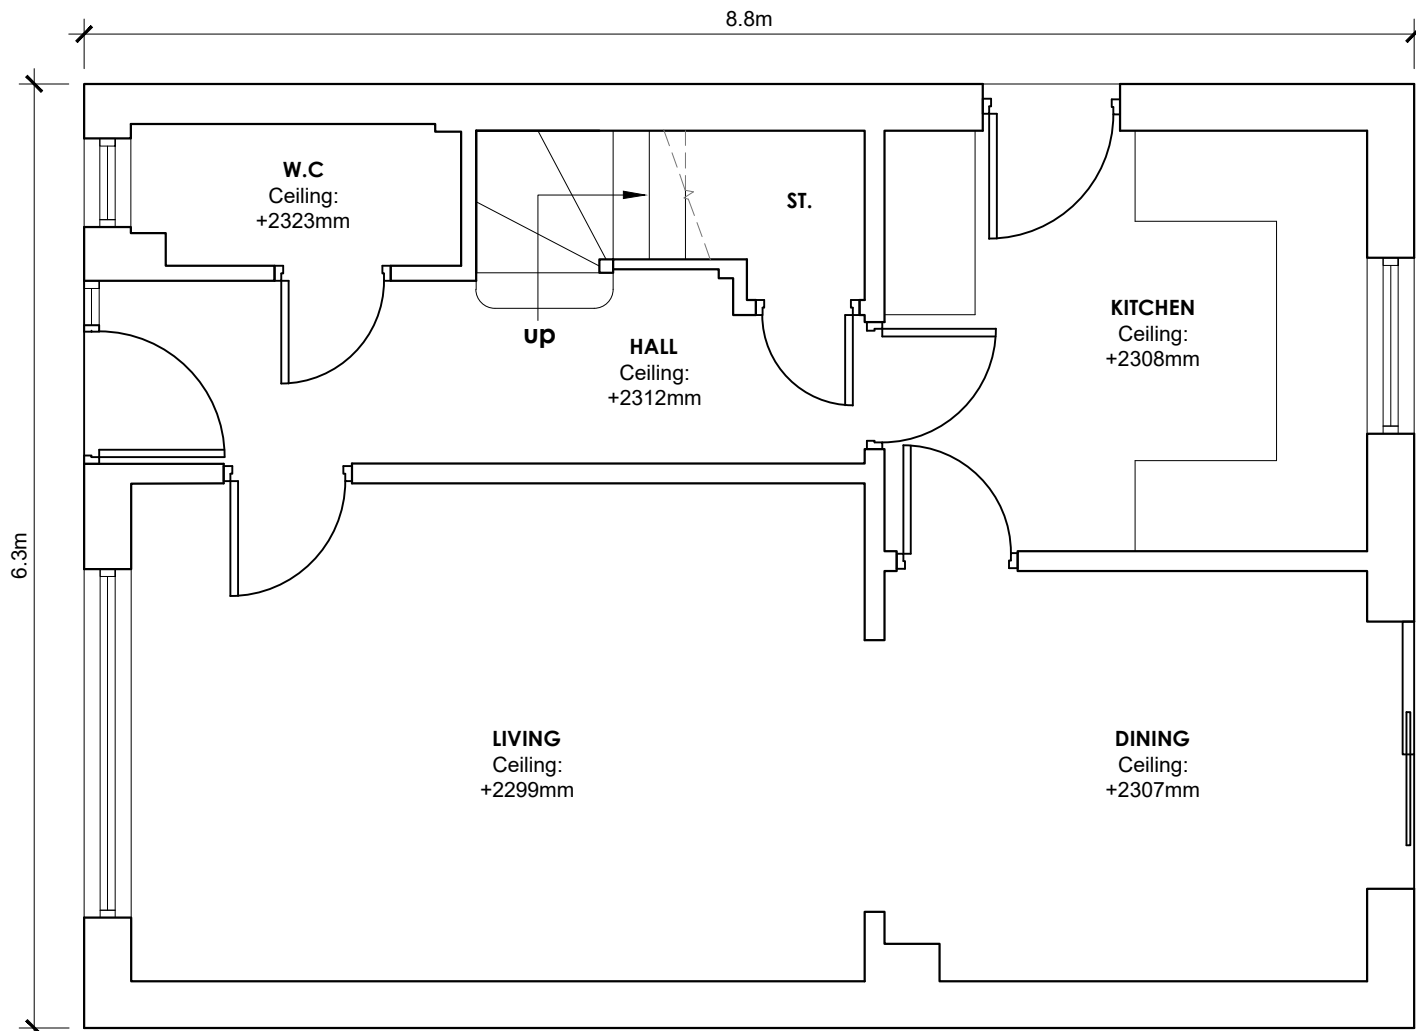


EXISTING GROUND FLOOR PLAN
Scale 1:50

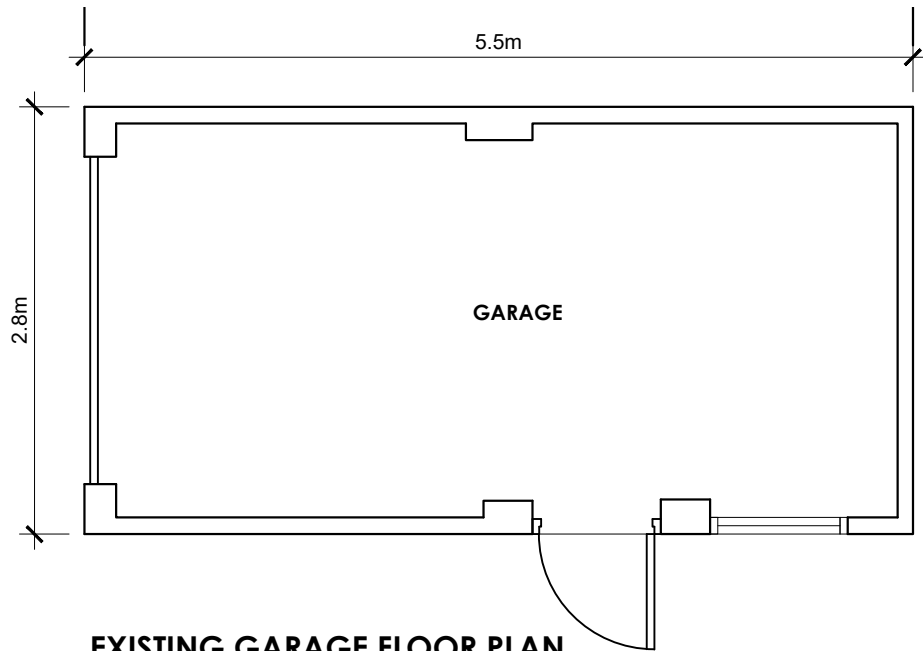

EXISTING GARAGE FLOOR PLAN
Scale 1:50

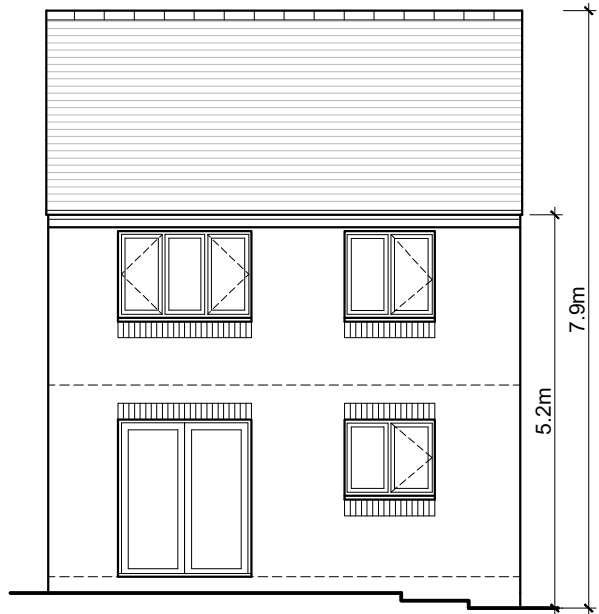


EXISTING NORTH ELEVATION
Scale 1:100

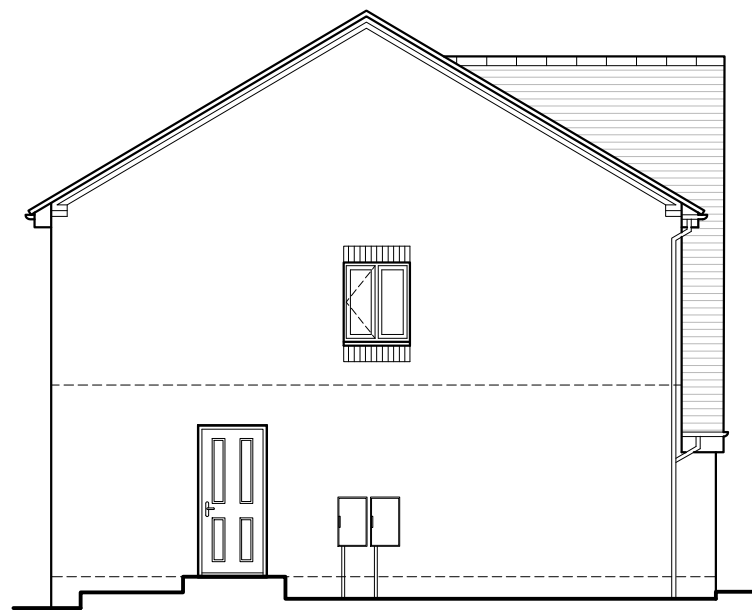


EXISTING WEST ELEVATION
Scale 1:100




EXISTING SOUTH ELEVATION
Scale 1:100

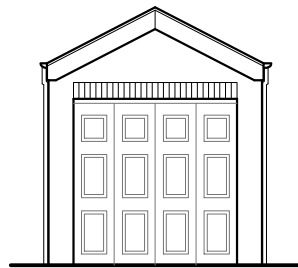


EXISTING GARAGE SOUTH ELEVATION
Scale 1:100

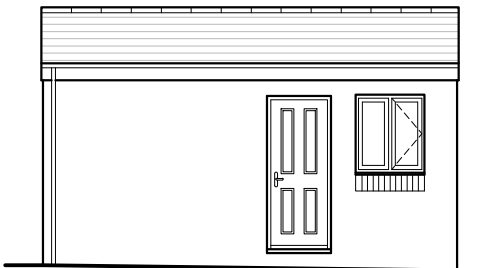


EXISTING GARAGE EAST ELEVATION
Scale 1:100

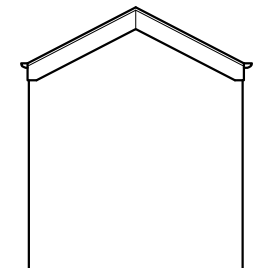


EXISTING GARAGE NORTH ELEVATION
Scale 1:100

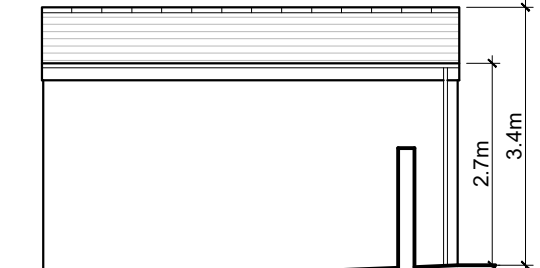

EXISTING GARAGE WEST ELEVATION
Scale 1:100

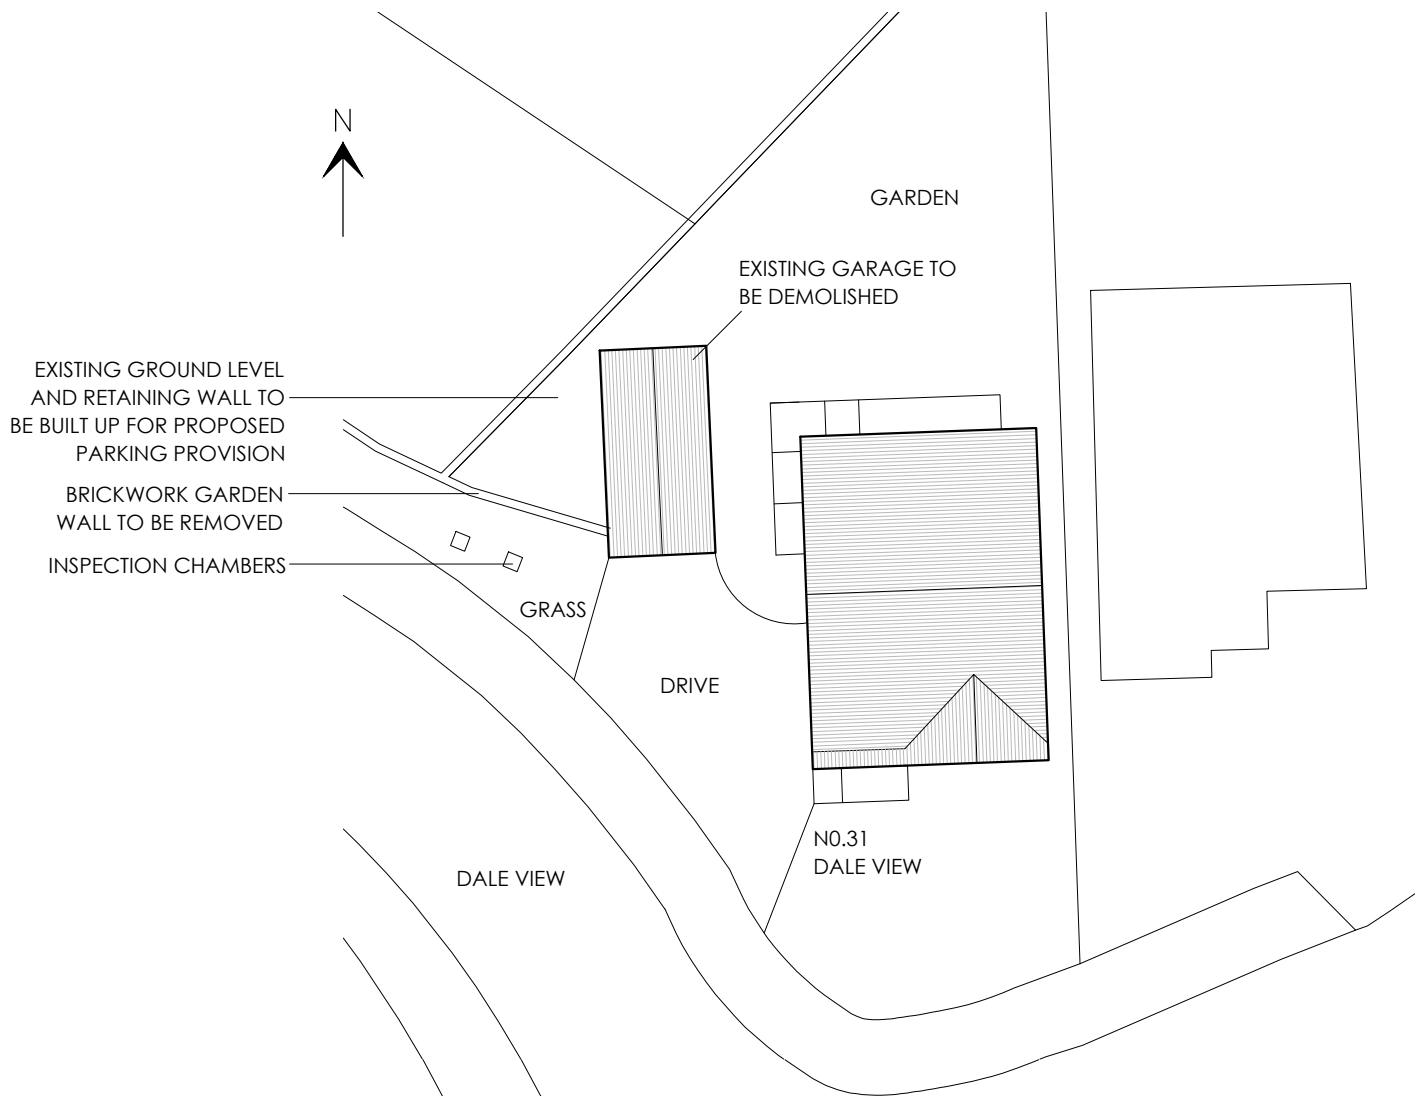

EXISTING SITE PLAN
Scale 1:200

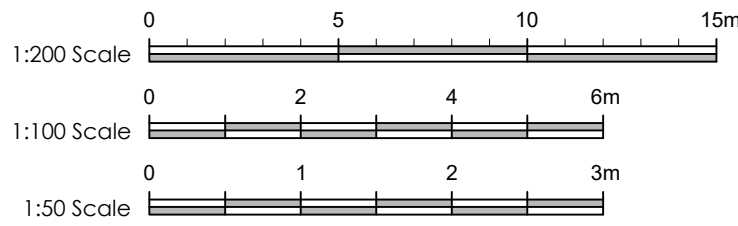

Client
Mr and Mrs Lewis

Job Title
**Proposed Extension and Alterations
31 Dale View
Billington**

Drawing Title
Existing Plans and Elevations

Scale Date Drawn
Various @ A2 May 2018 Paul Gudgeon

spa
SUNDERLAND PEACOCK ARCHITECTS

SUNDERLAND PEACOCK & ASSOCIATES LTD.
HAZELMERE, PIMLICO ROAD, CLITHEROE
LANCASHIRE, BB7 2AG
T 01200 423178 F 01200 427328
E info@sunderlandpeacock.com
www.sunderlandpeacock.com



5596 -01