


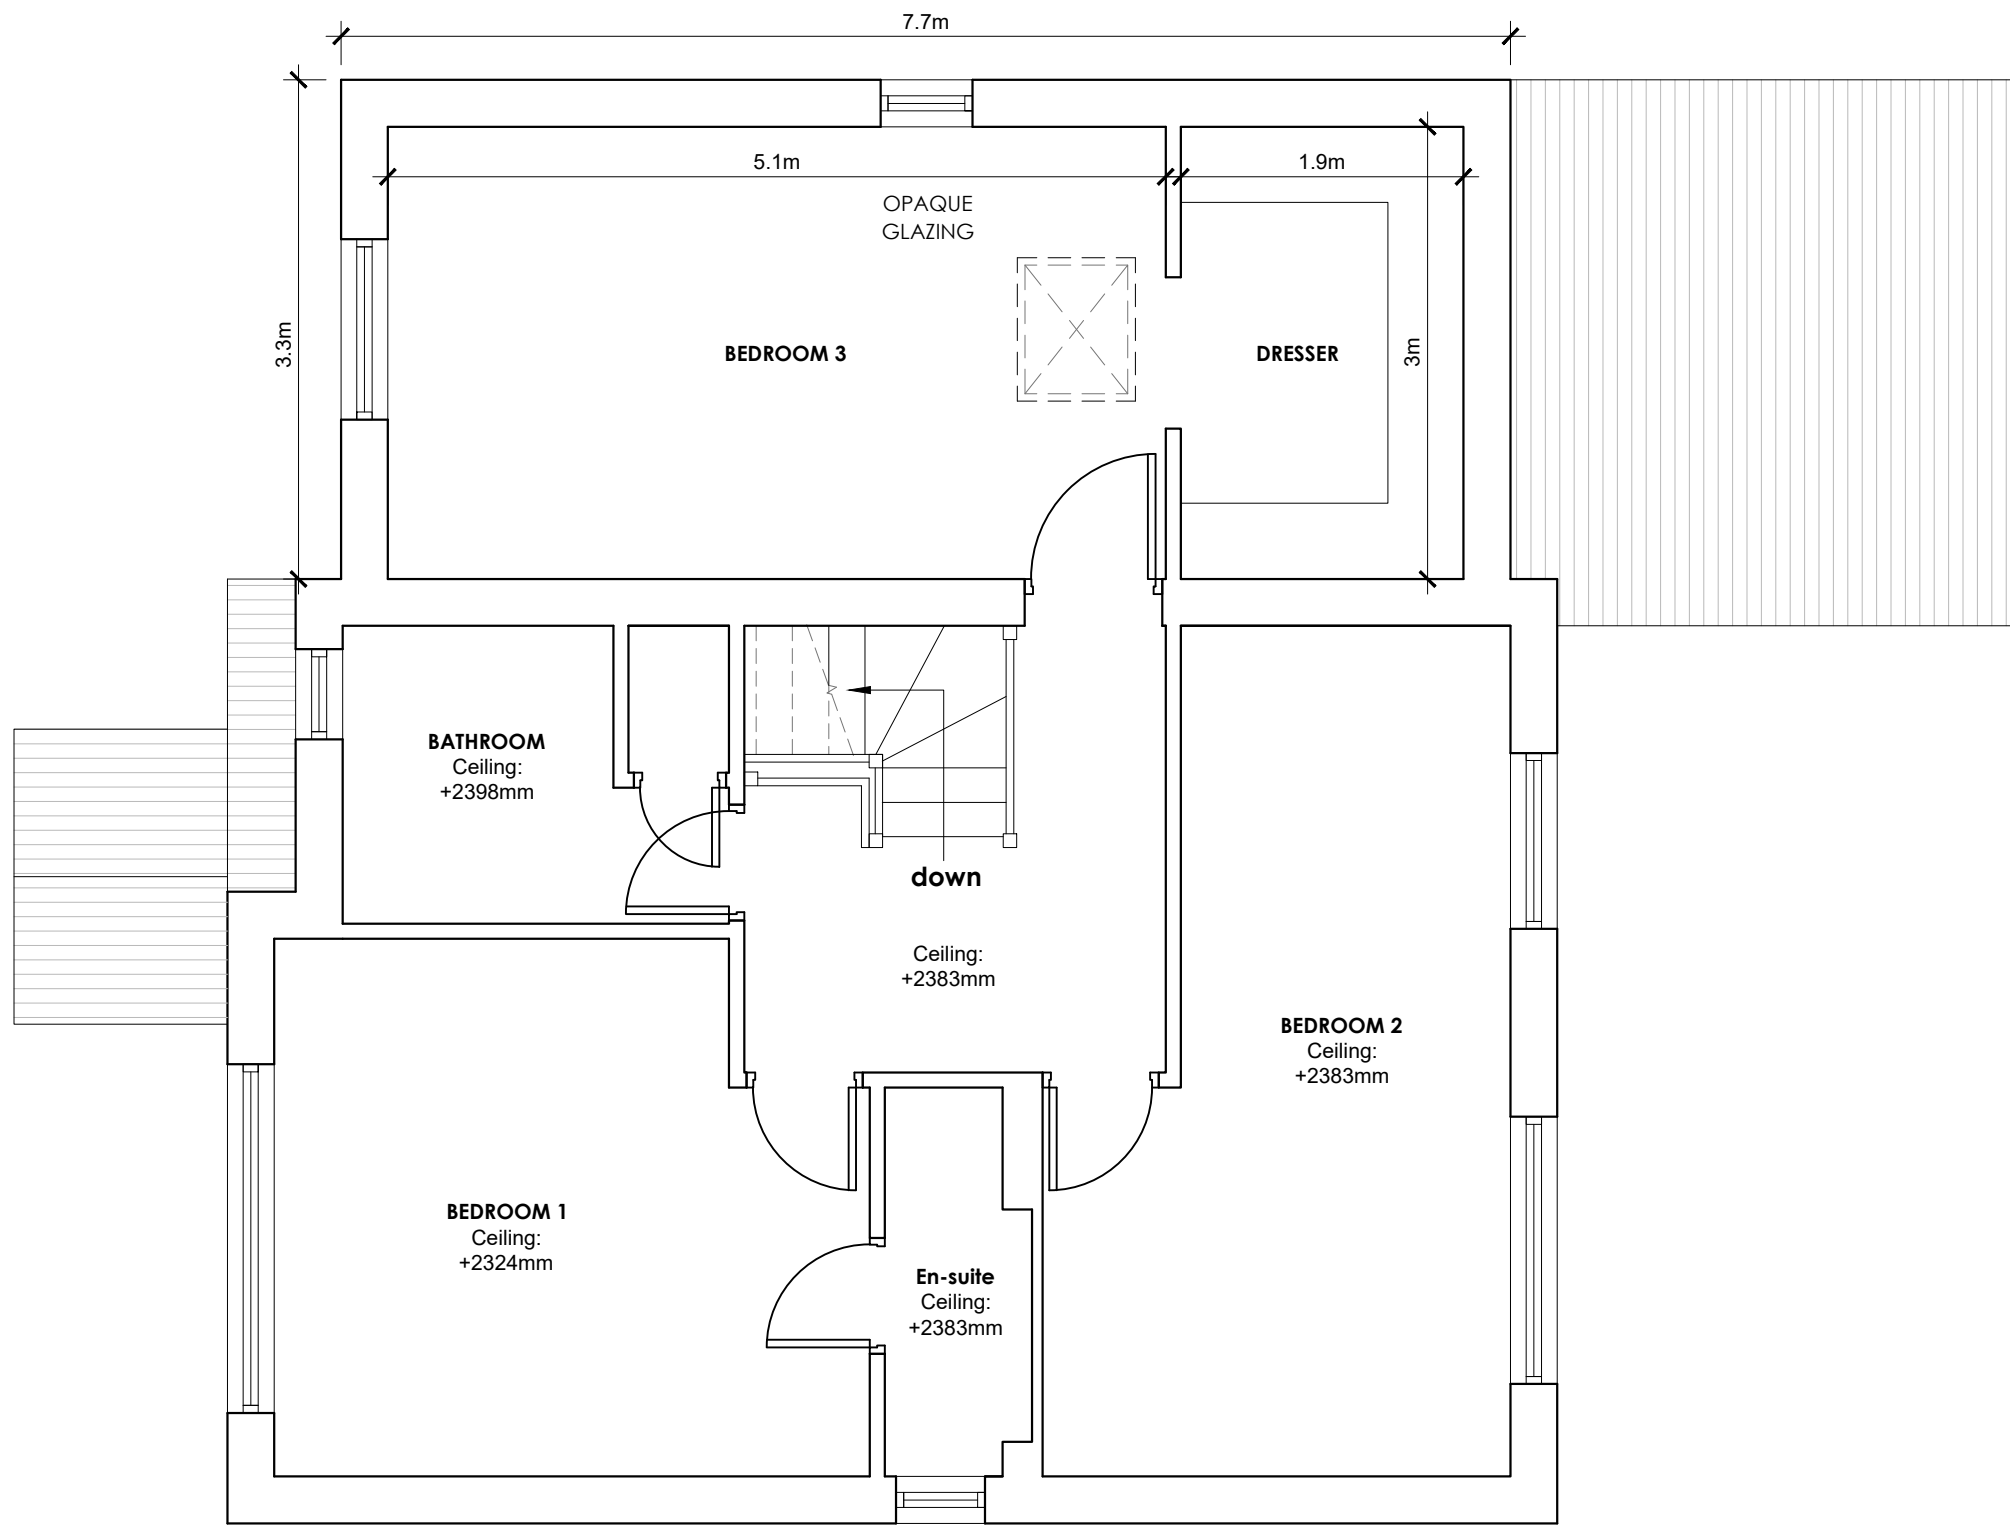
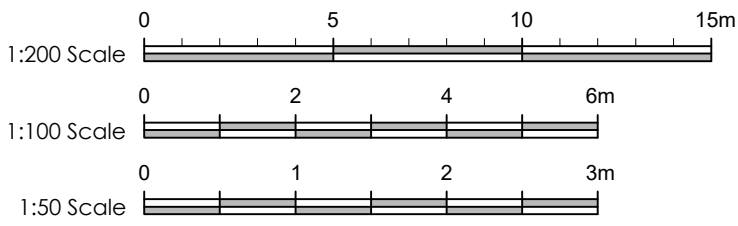


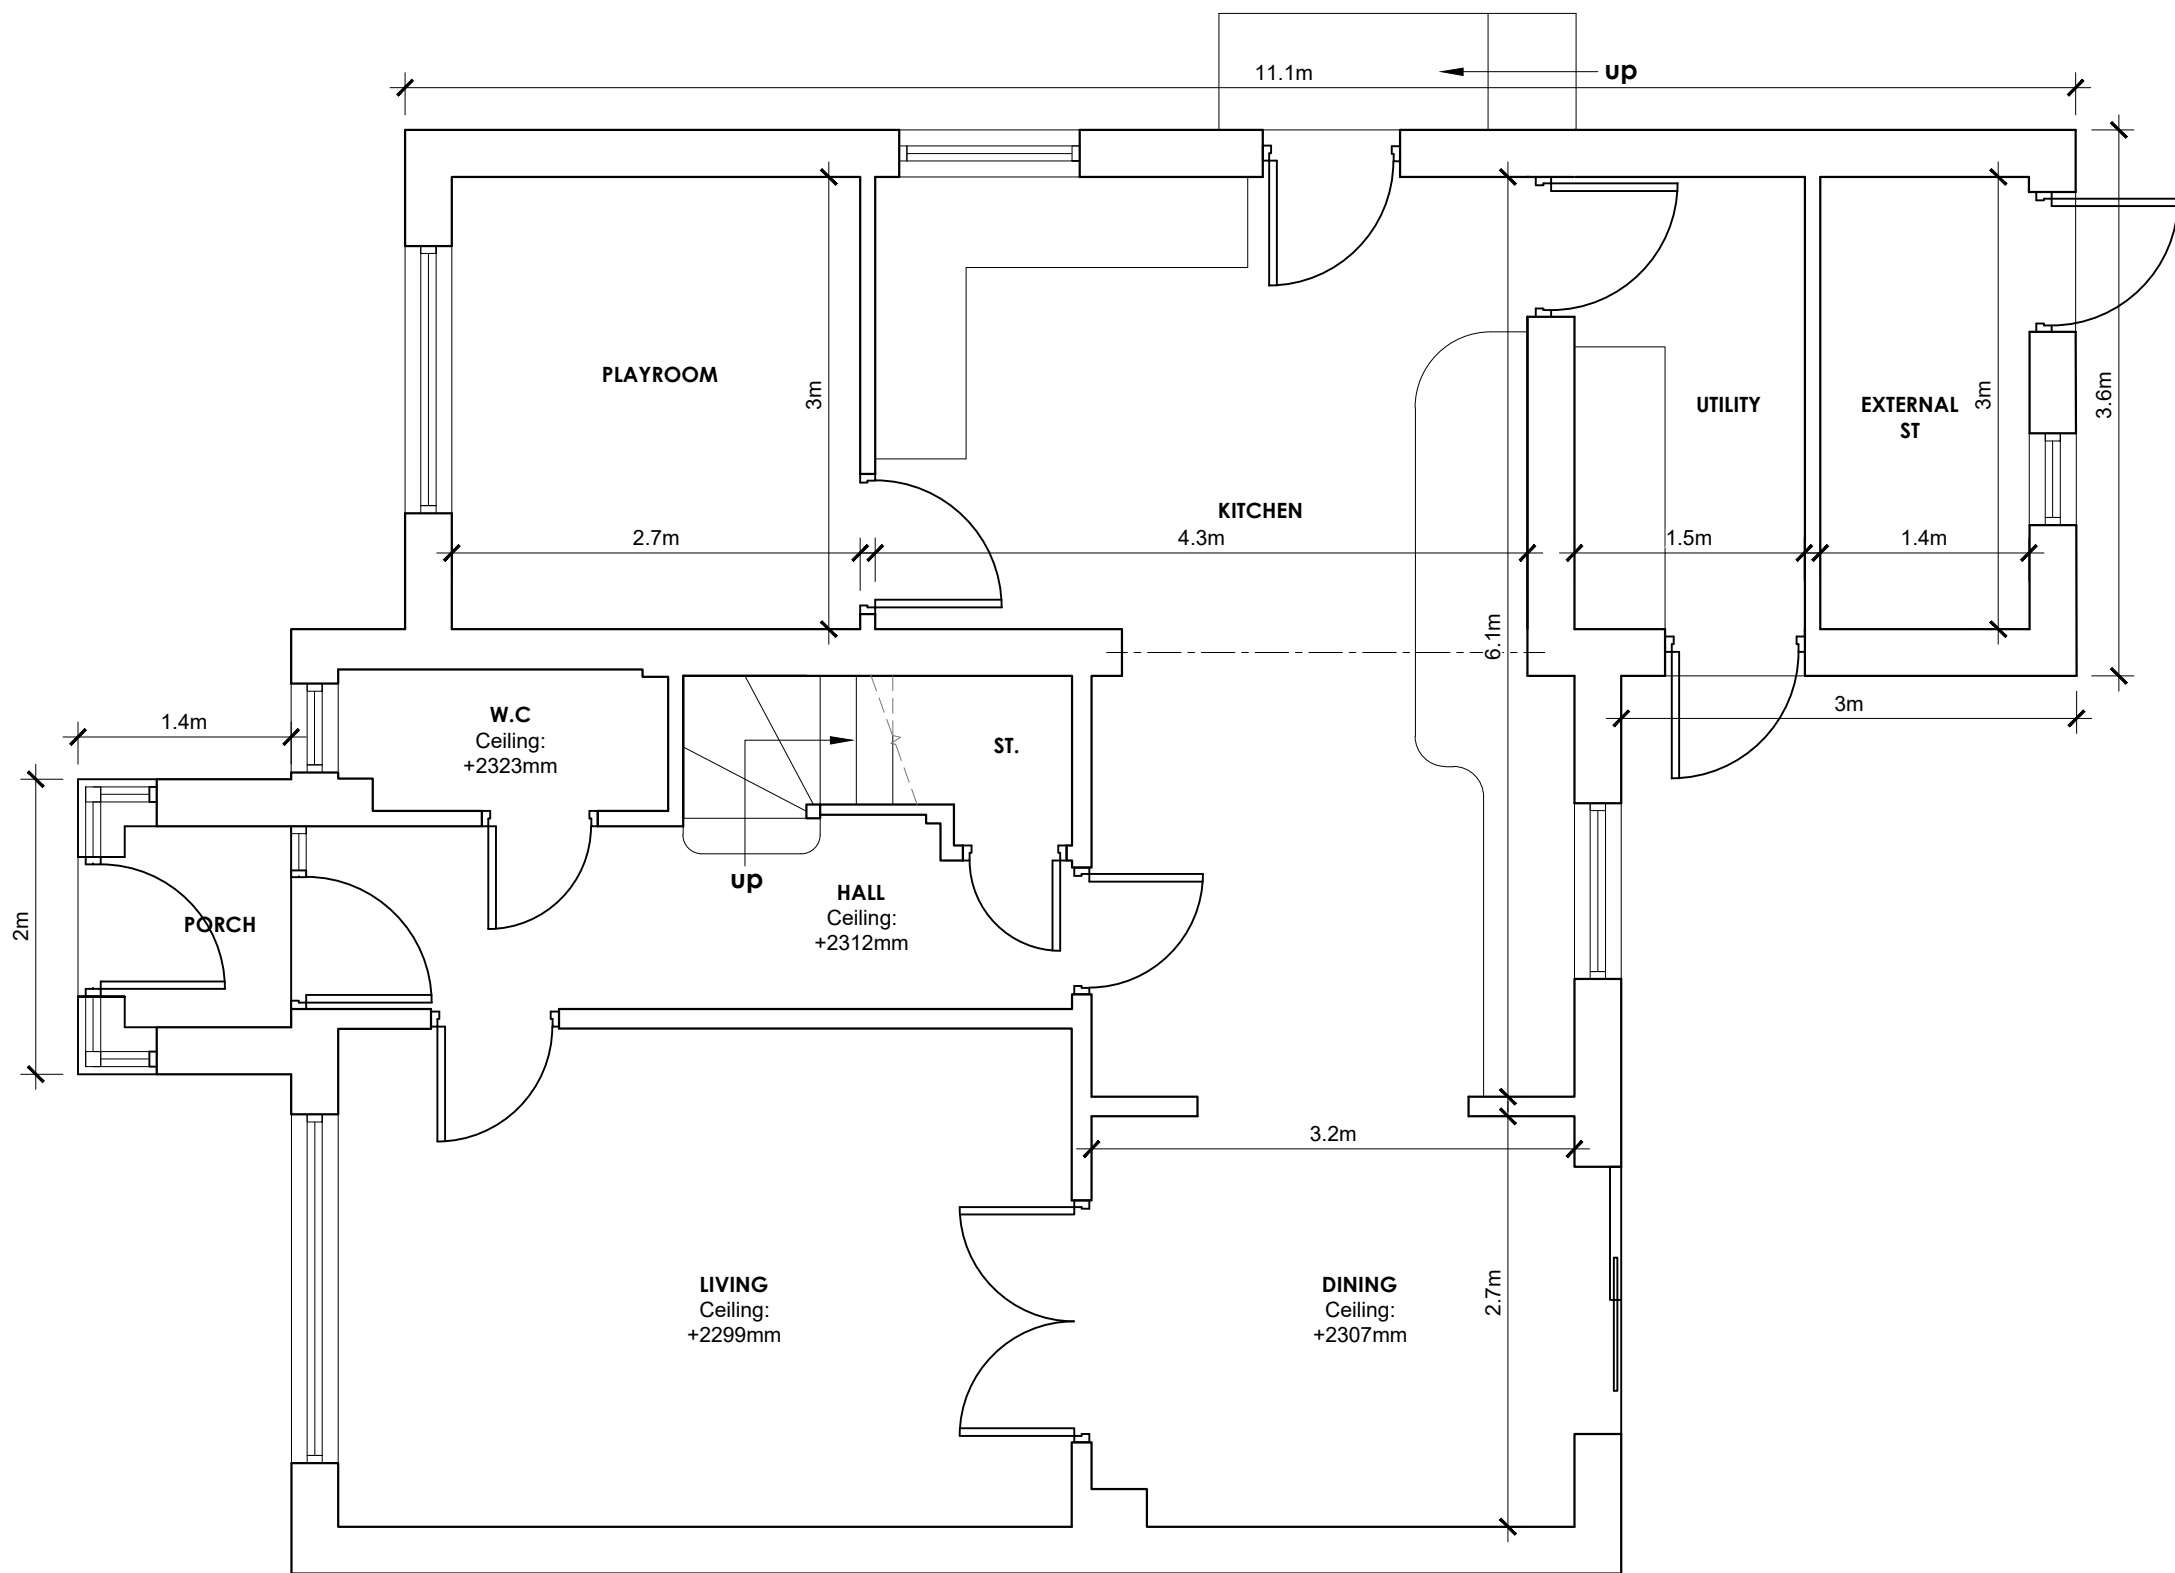

PROPOSED FIRST FLOOR PLAN
Scale 1:50

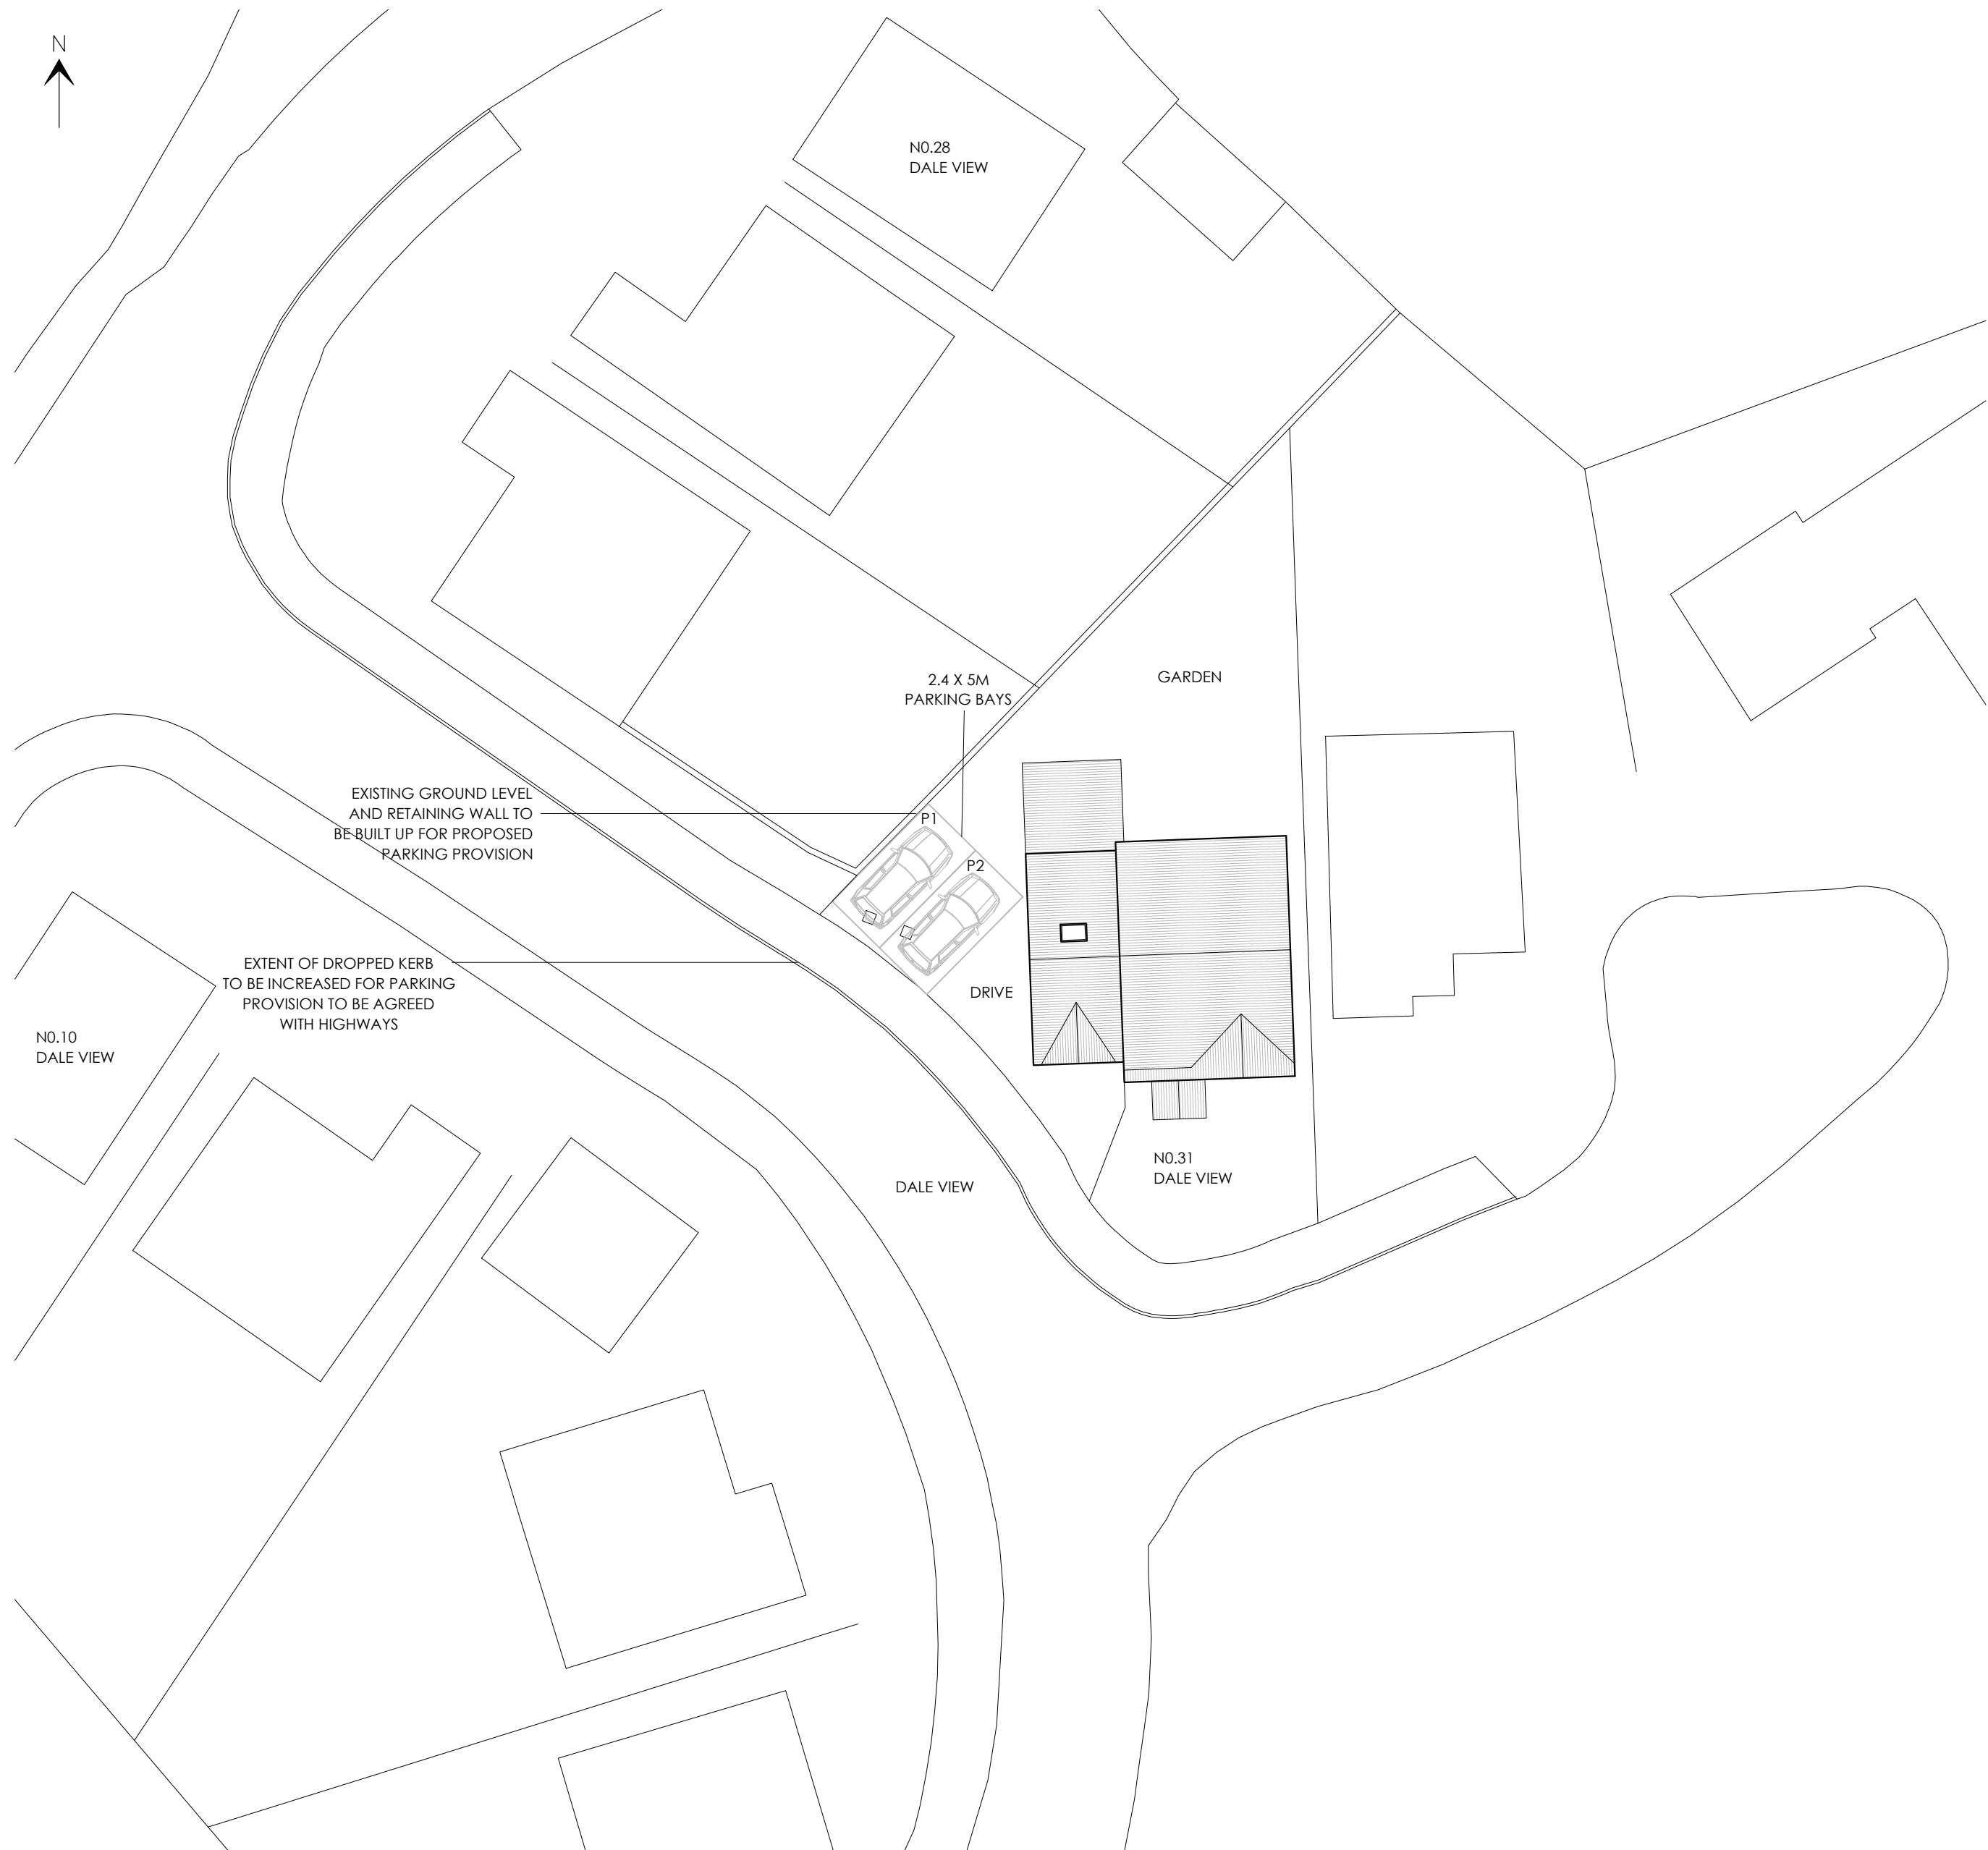

PROPOSED GROUND FLOOR PLAN
Scale 1:50

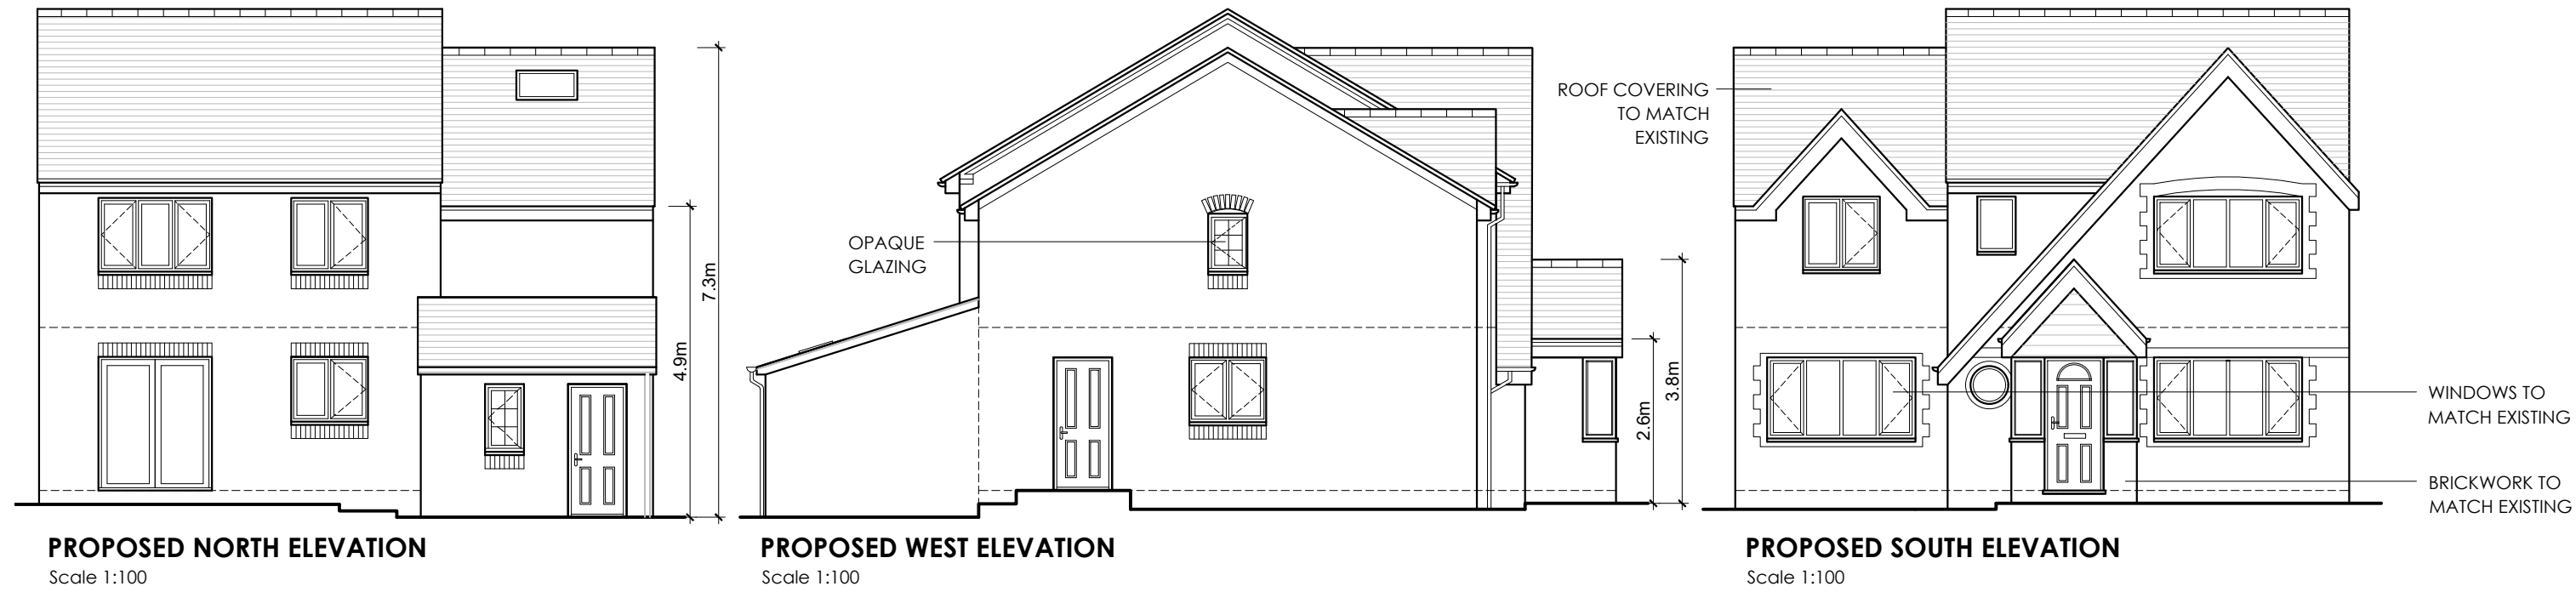

PROPOSED SITE PLAN
Scale 1:200

A	PRG	Revised following clients comments	31.05.18
no.	by	revision	date
Client Mr and Mrs Lewis			
Job Title Proposed Extension and Alterations 31 Dale View Billington			
Drawing Title Proposed Plans and Elevations			
Scale	Date	Drawn	
Various @ A1	May 2018	Paul Gudgeon	

