

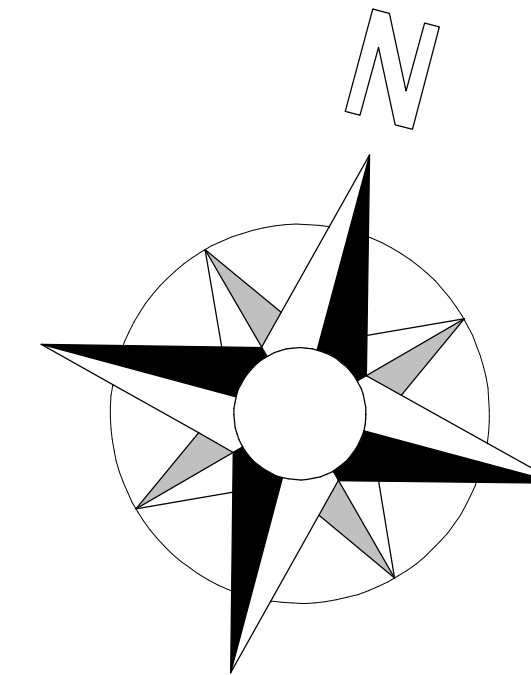


This drawing must not be copied or reproduced by any third party without the written consent of Flanagan Design Associates Limited

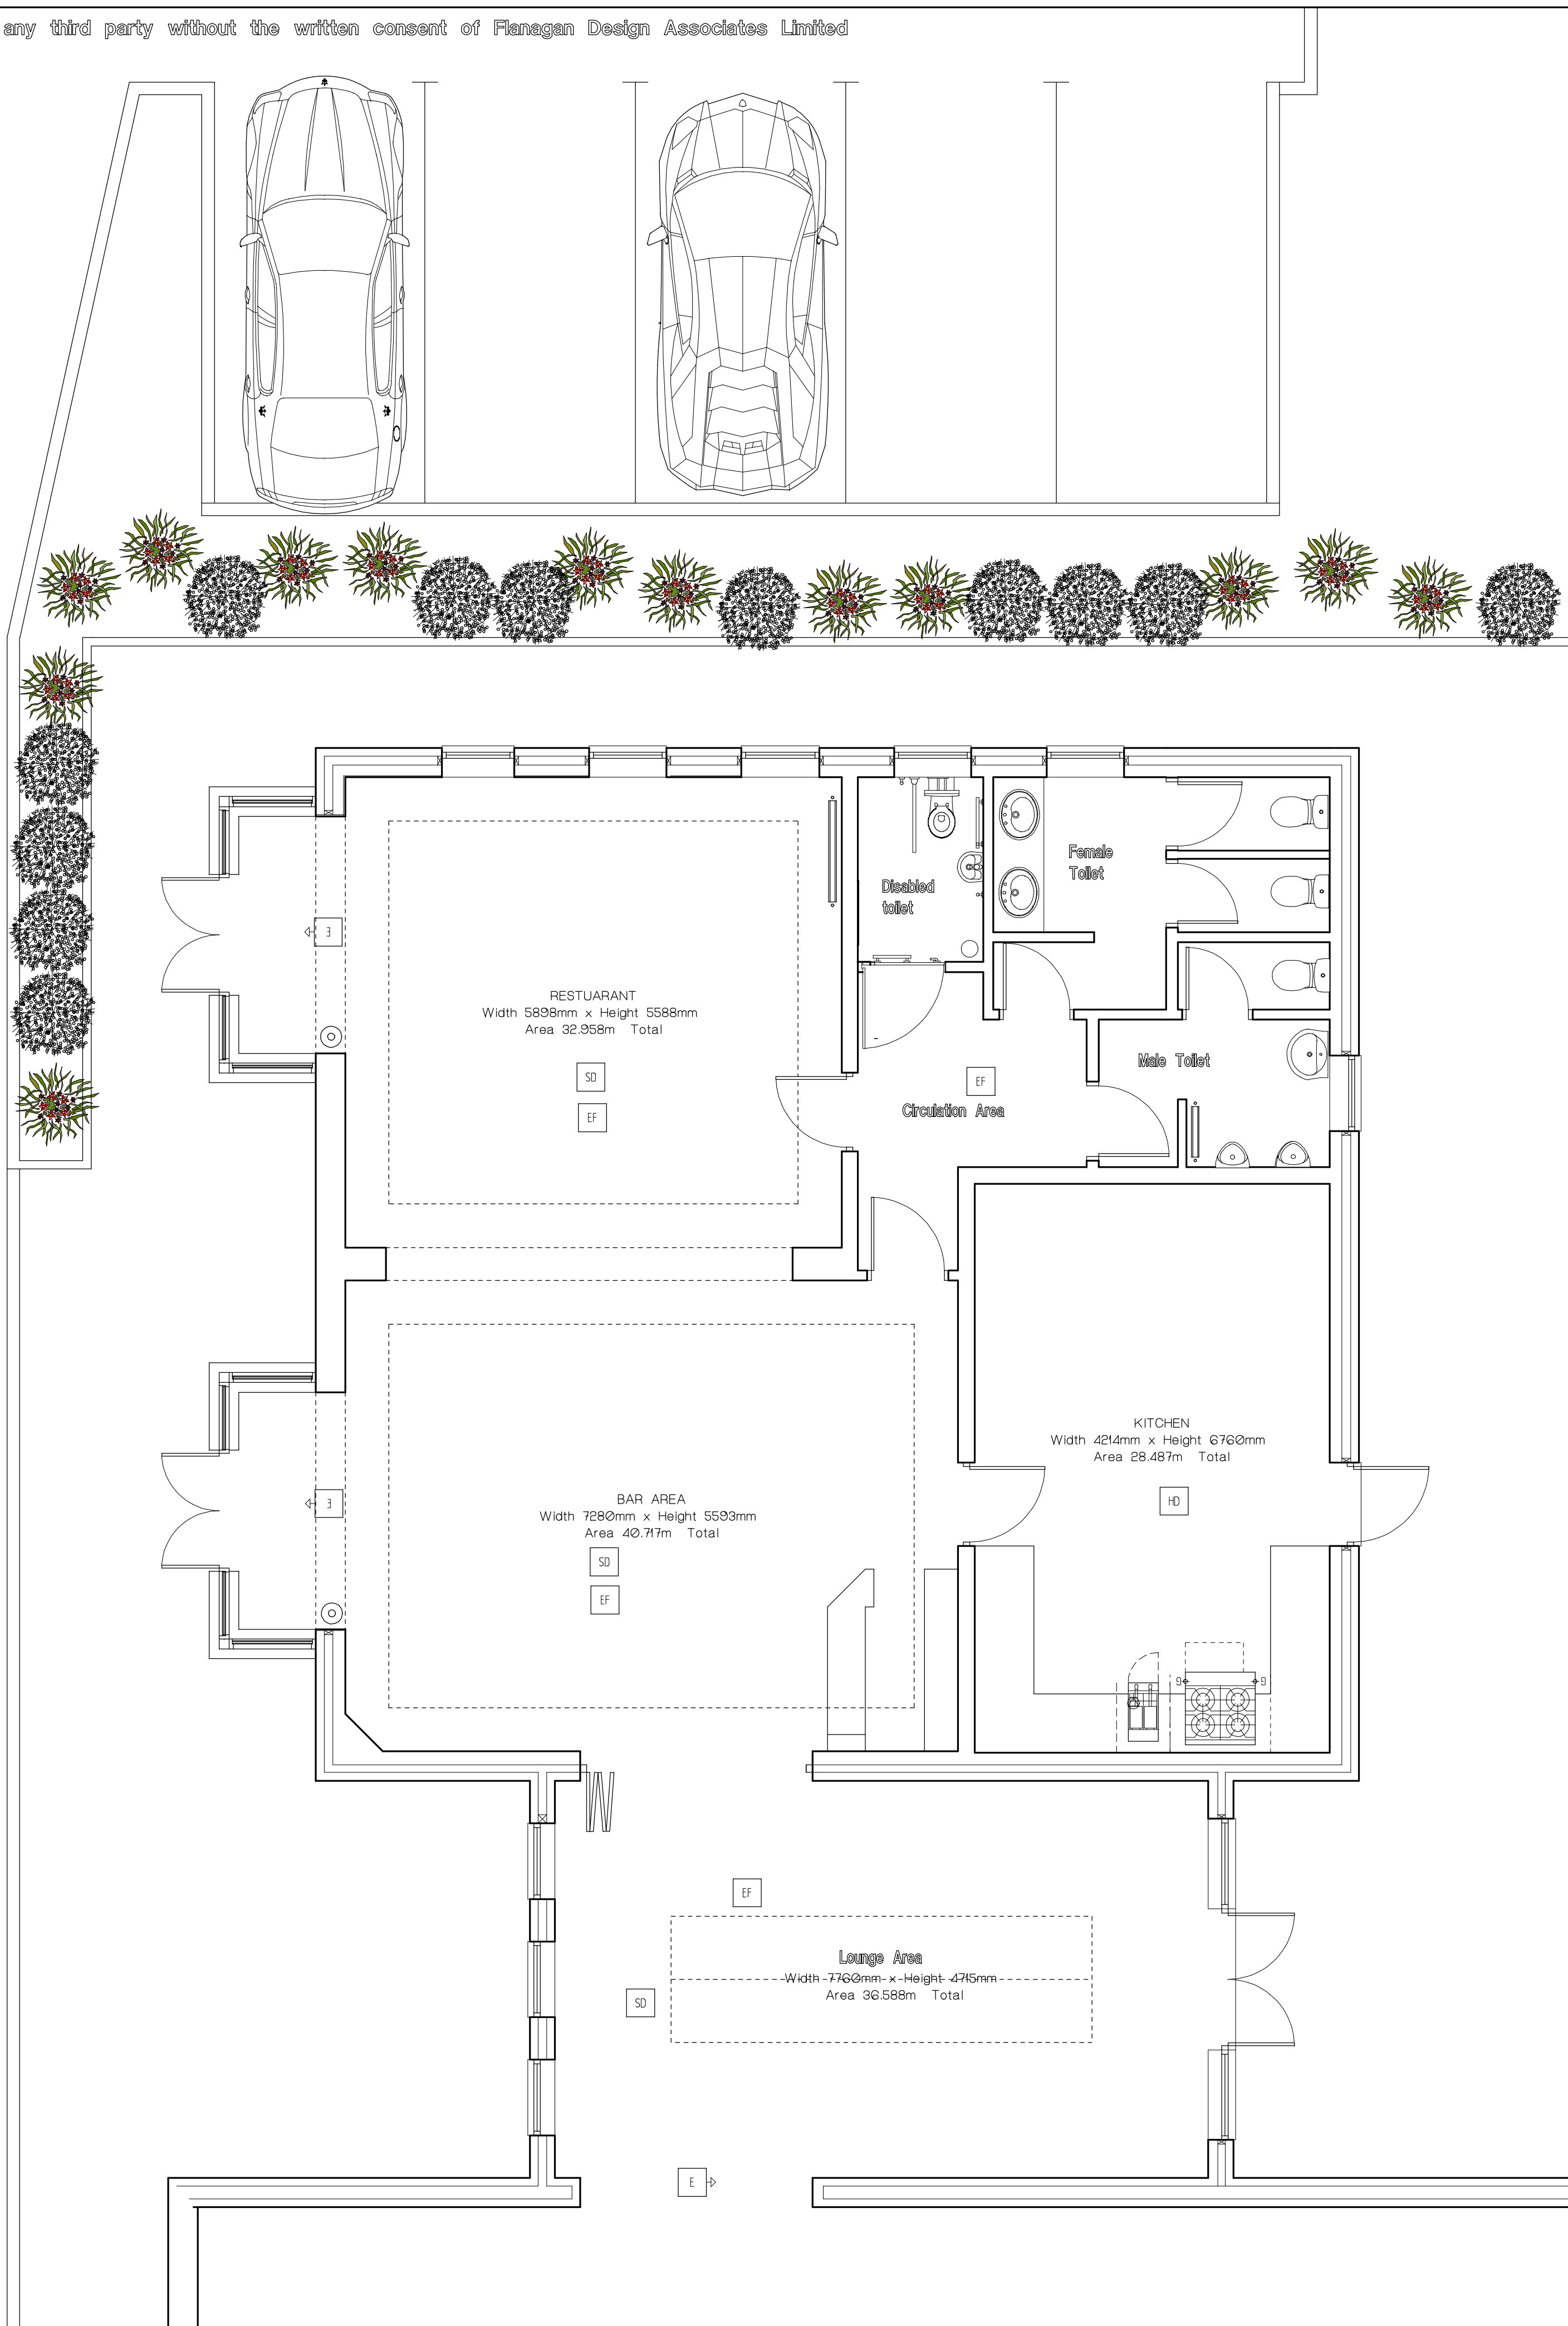

Ø 1 2 3 4 5m

 


SCALE = 1:50
SHEET SIZE = A1

[illegible]

notes

X

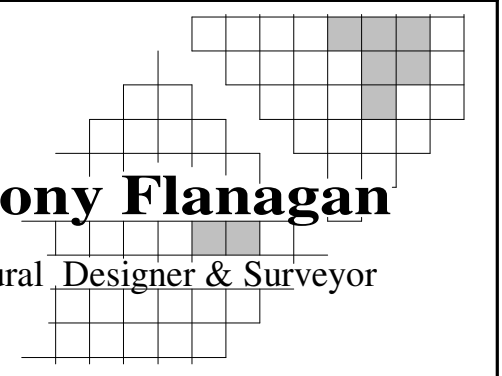

Anthony Flanagan

Architectural Designer & Surveyor

14 West View, Oswaldtwistle, Lancashire BB5 3NF.
Telephone 01254 385095 Fax 01254 398100
e-mail- flanagandesign@hotmail.co.uk

client

The Avenue Hotel Restaurant
The Avenue.
Brockhall Village.
Old Langho.
Nr Clitheroe
BB6 8AY

project

Proposed Single Storey Extension
forming new seating and bar area
with toilets.
The Avenue Hotel
Brockhall Village. Old Langho.
Nr Clitheroe

title

Existing Ground Floor Plan

scale 1:50	drawn AF	date 17/04/18
------------	----------	---------------

drwg. no	18/2293/01	rev.	0
----------	------------	------	---