
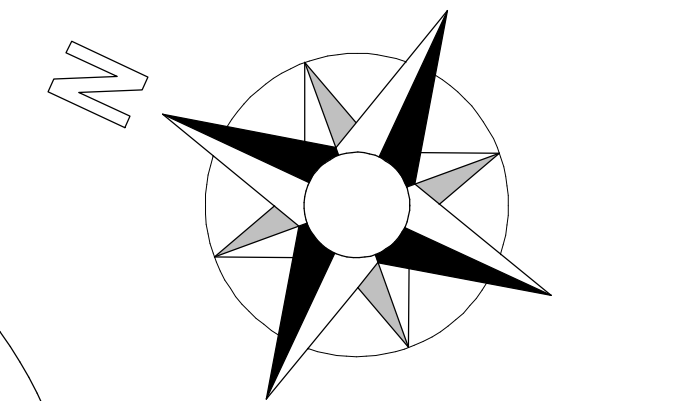
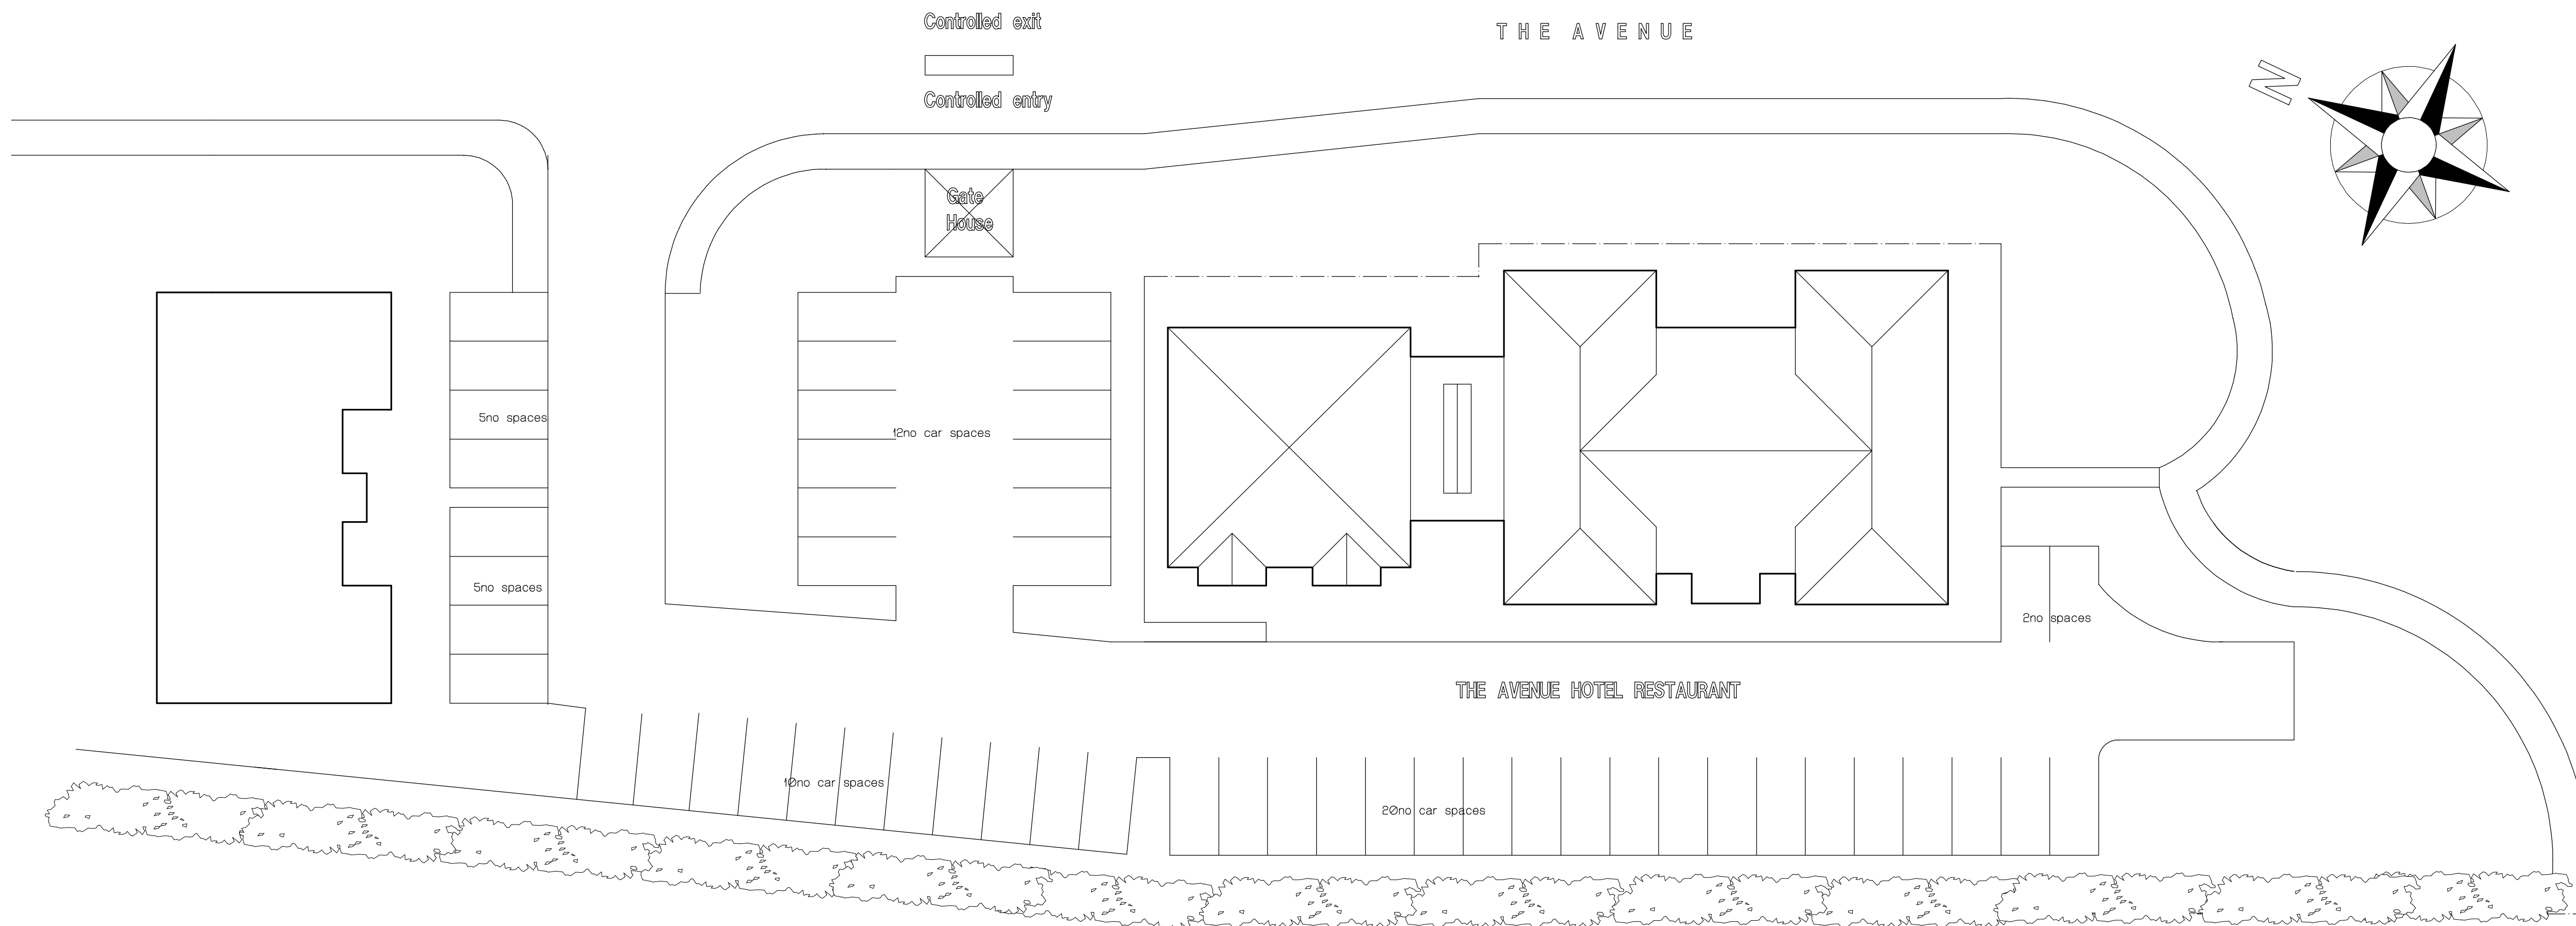
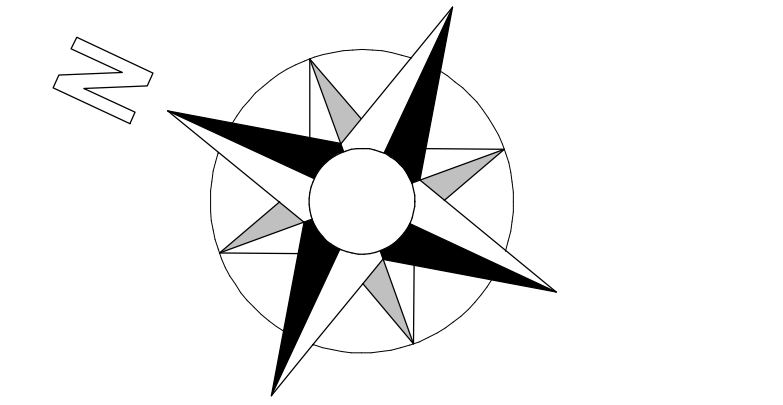


This drawing must not be copied or reproduced by any third party without the written consent of Flanagan Design Associates Limited

[illegible]

notes

X

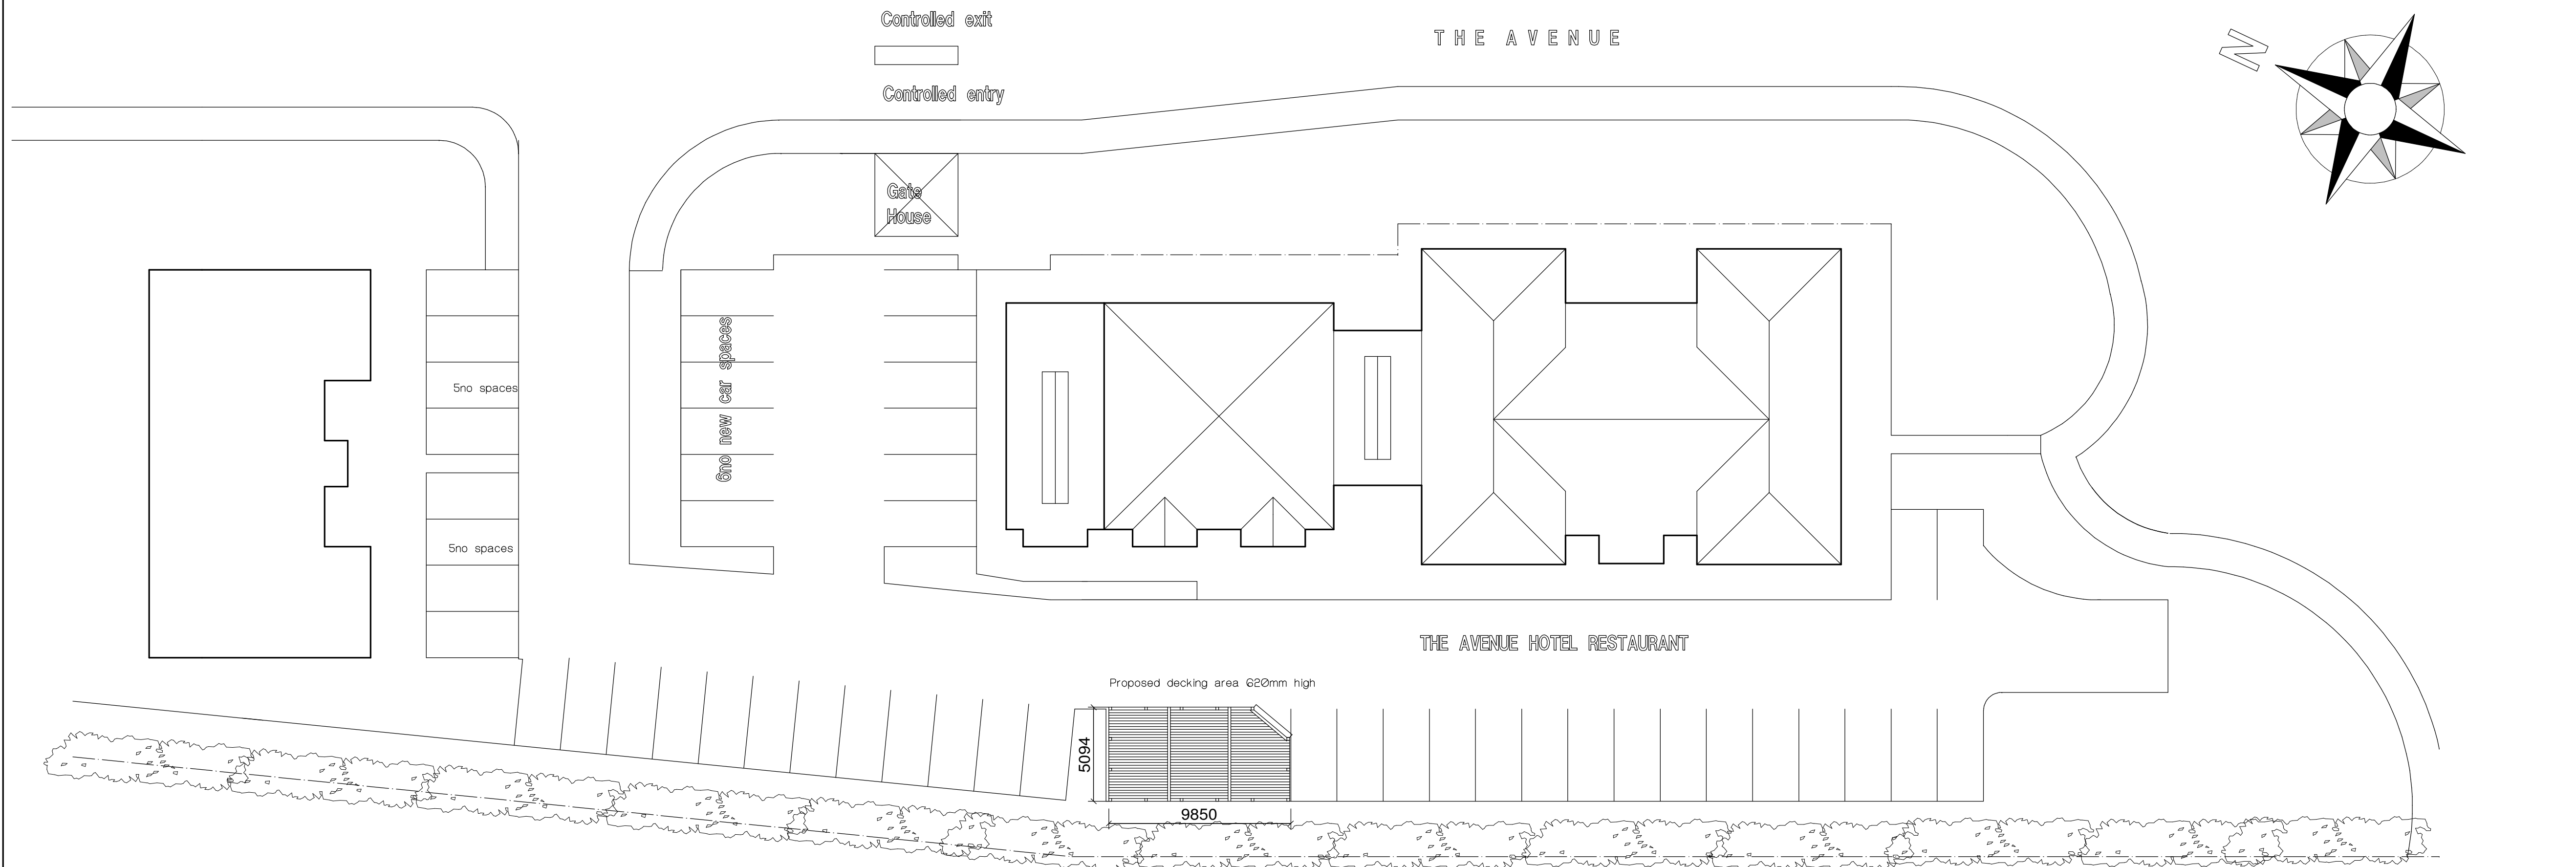

Anthony Flanagan

Architectural Designer & Surveyor

14 West View, Oswaldtwistle, Lancashire BB5 3NF.
Telephone 01254 385095 Fax 01254 398100
e-mail- flanagandesign@hotmail.co.uk

client

The Avenue Hotel & Restaurant
The Avenue.
Brockhall Village.
Old Langho.
Nr. Clitheroe.
BB6 8AY

project

Proposed Single Storey Extension
Forming additional seating with
Bar and Toilets
The Avenue Hotel Restaurant
The Avenue.
Brockhall Village.

title

Existing & Proposed Site Plan

scale 1:200	drawn AF	date 02/05/18
-------------	----------	---------------

drawn AF	date 02/05/18
----------	---------------

date	02/05/18
------	----------

drwg. no	18/2293/04	rev.	A
----------	------------	------	---

rev.	A
------	---