



notes

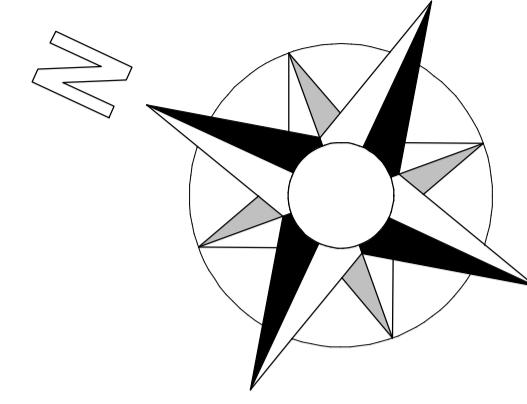

THE AVENUE

Controlled exit

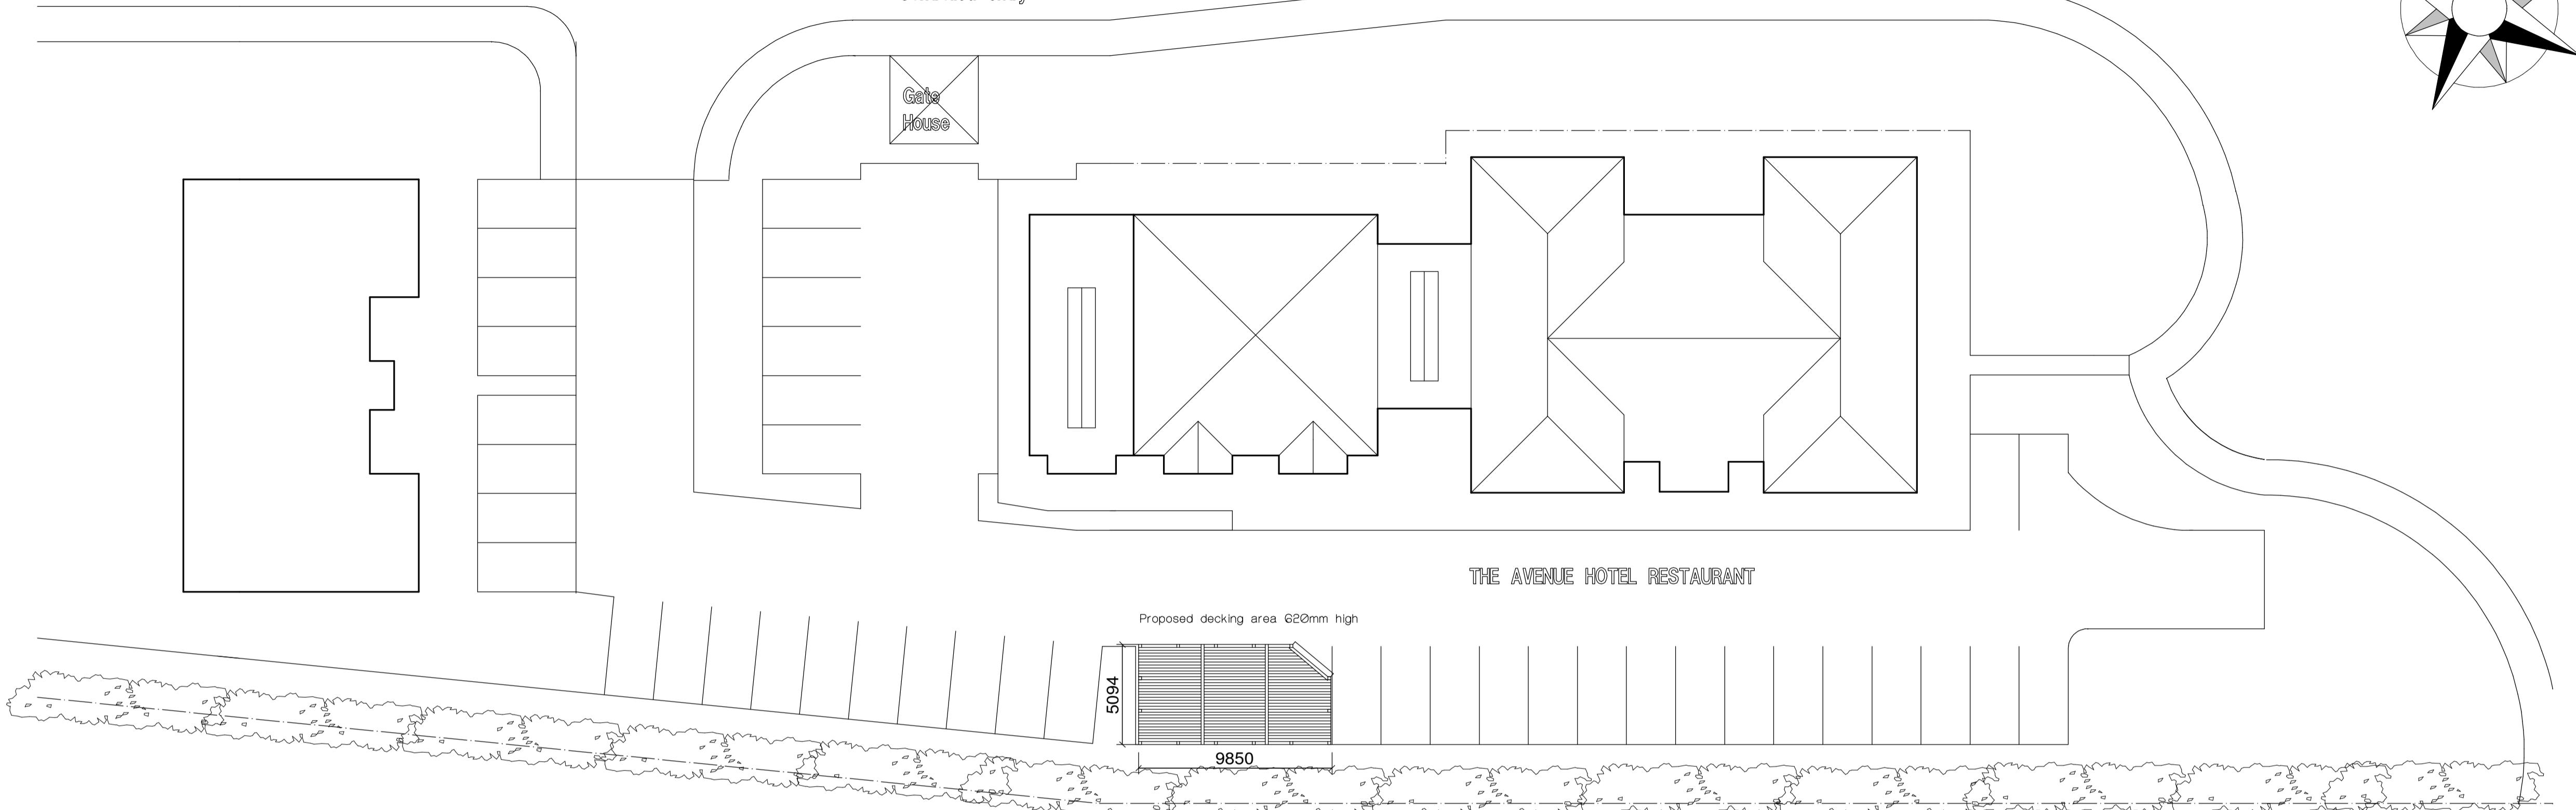

		
Anthony Flanagan Architectural Designer & Surveyor		
14 West View, Oswaldtwistle, Lancashire BB5 3NF. Telephone 01254 385095 Fax 01254 398100 e-mail- flanagandesign@hotmail.co.uk		
client		
The Avenue Hotel & Restaurant The Avenue. Brockhall Village. Old Langho. Nr. Clitheroe. BB6 8AY		
project		
Proposed Single Storey Extension Forming additional seating with Bar and Toilets The Avenue Hotel Restaurant The Avenue. Brockhall Village.		
title		
Existing & Proposed Site Plan		
scale 1:200	drawn AF	date 02/05/18
drwg. no 18/2293/04		rev. 0