




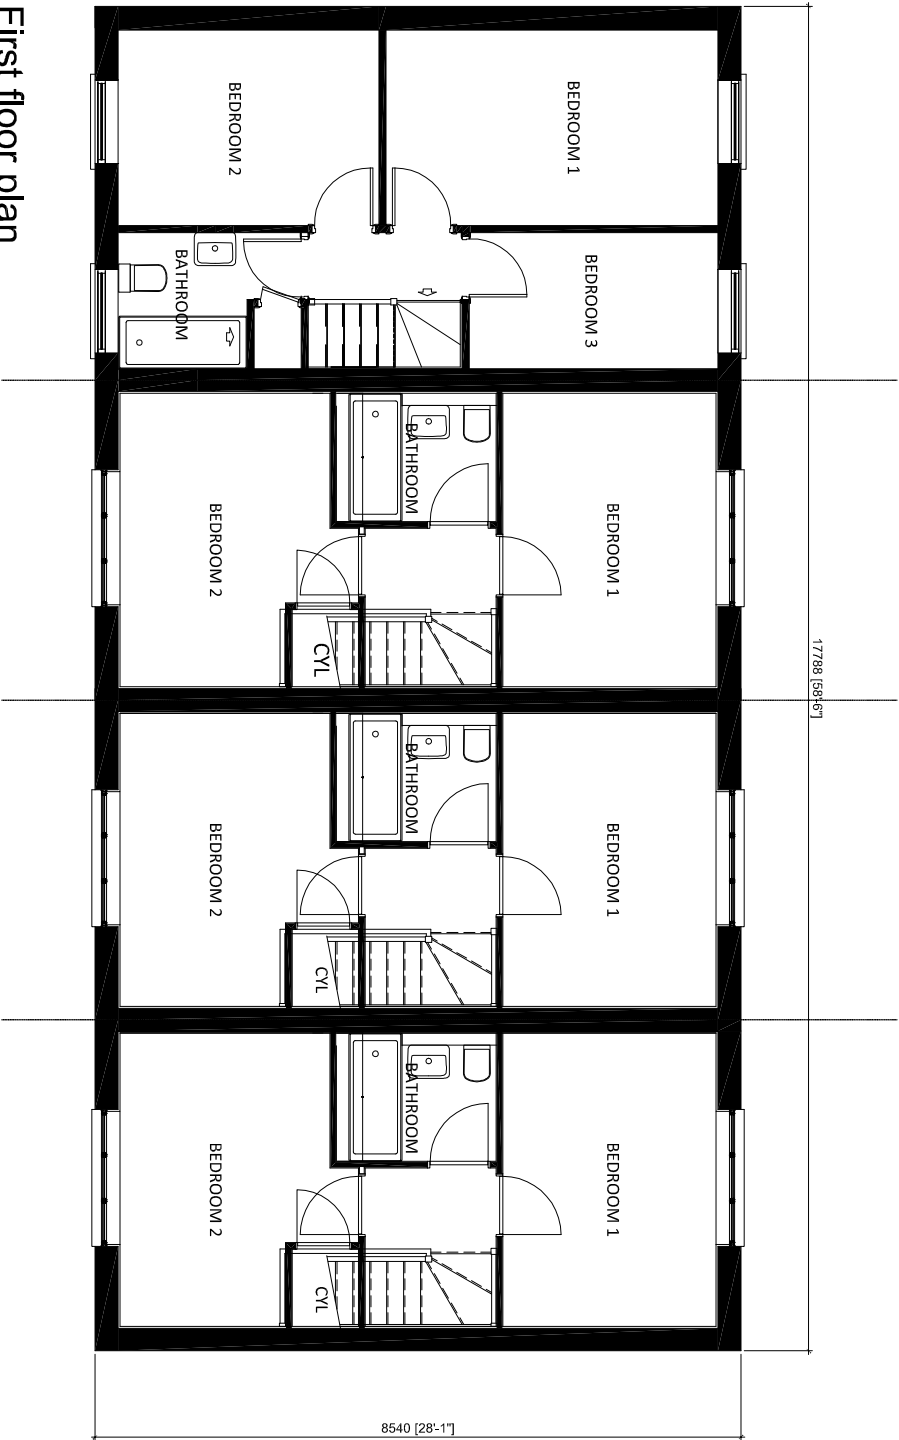

First floor plan

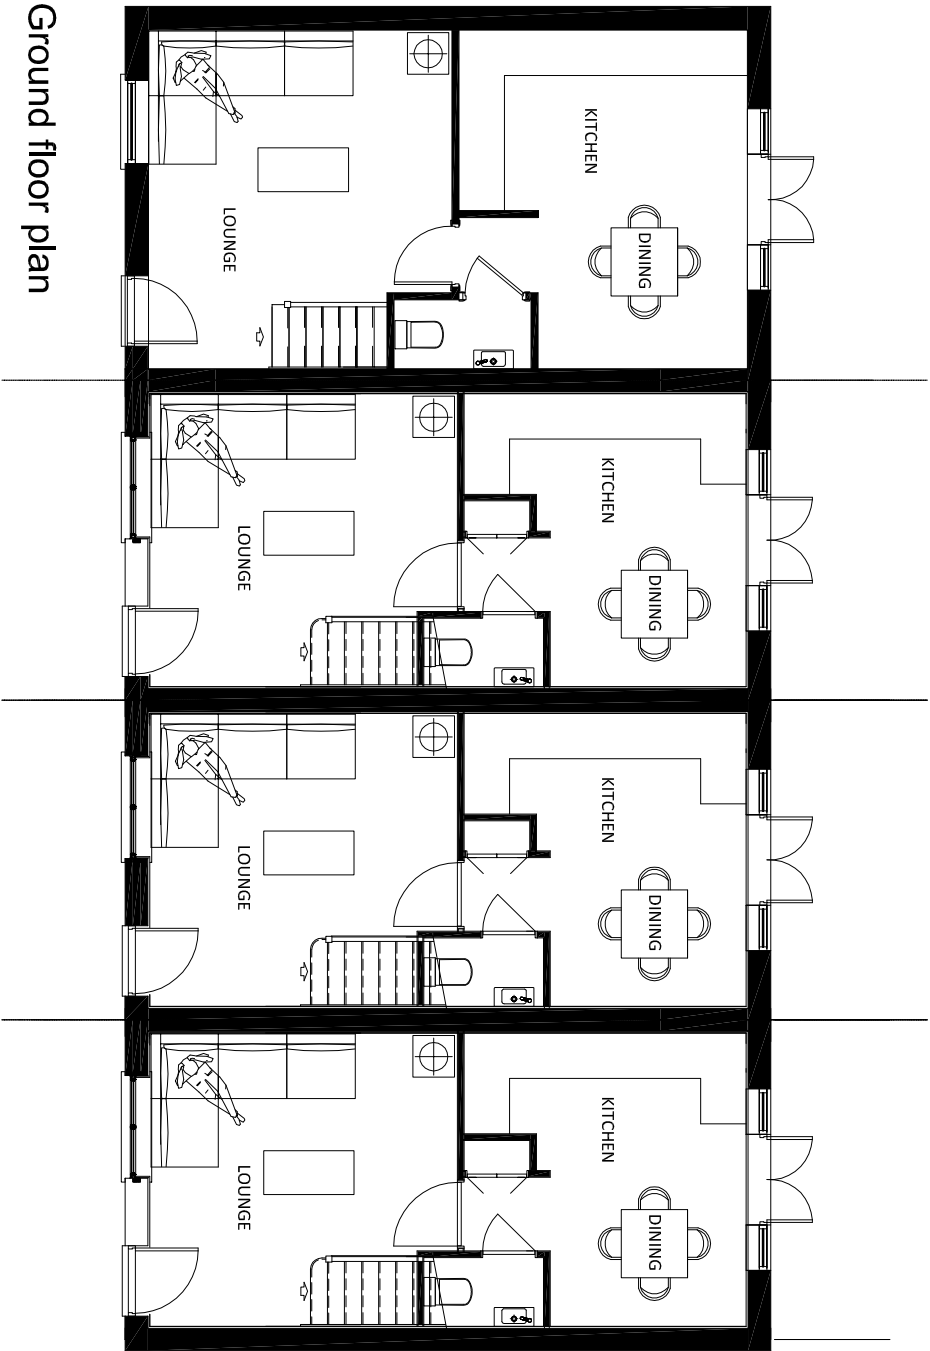

Ground floor plan

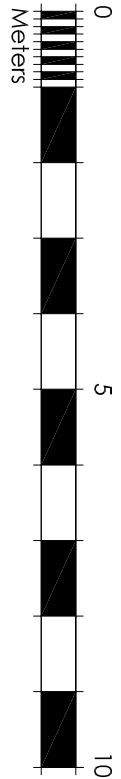

Revision	Description	Date
B	Plot 1 revised to omit side outgutter	Aug 18
A	House types revised to suit new site plan	May 18

CLIENT

beck
developments

PROJECT
Land at Mearley Croft, Off
Woone Lane, Clitheroe

DRAWING
**PLOTS 1-4 PROPOSED FLOOR
PLANS**

SCALE	DATE
1:100 @ A3	MAY 2018
DRAWING NUMBER	REVISION
7025/P/003	B

Green Square Architecture Ltd
The Tap
2 Kingsway,
Atrincham,
Creskire,
WALA 1ET
T: +44 (0) 161 941 3080
E: info@greensquarearchitecture.com

**green
square
architecture**