




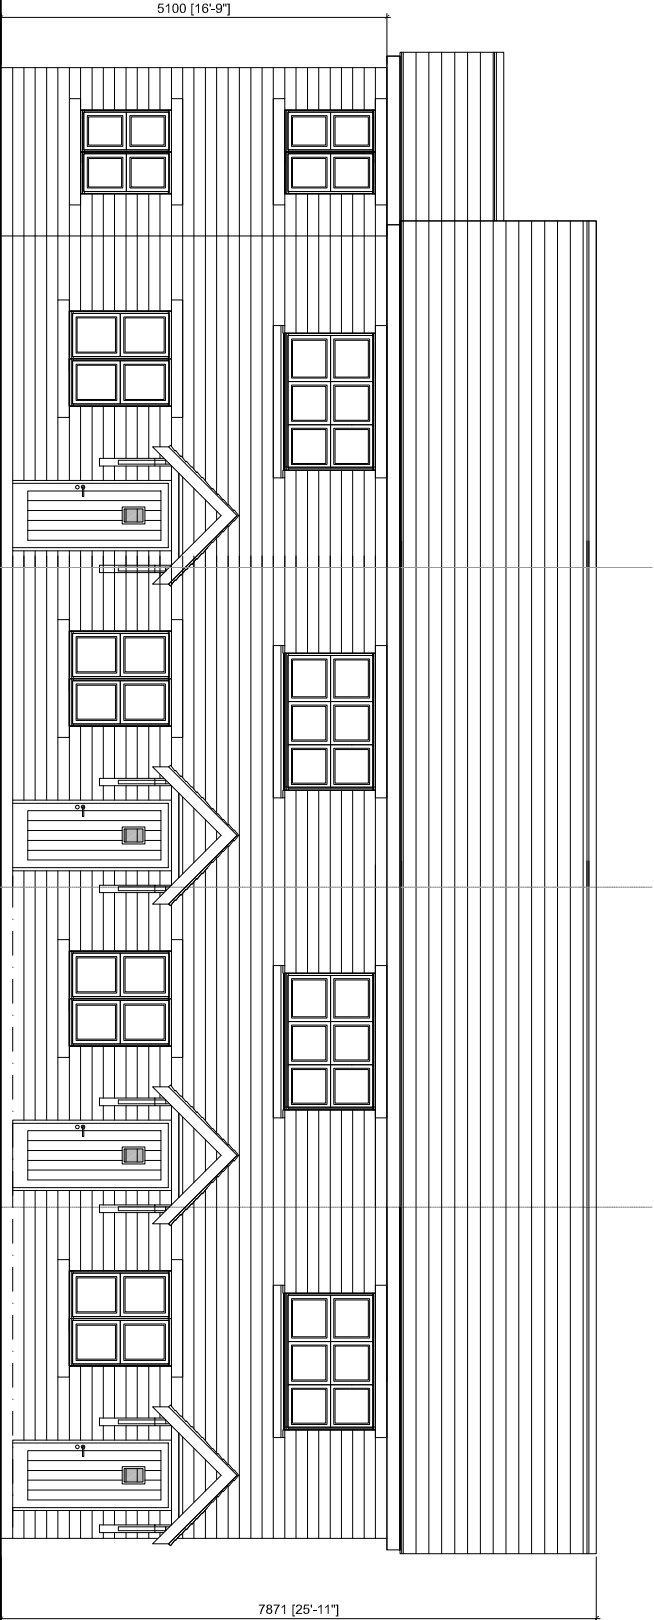


FRONT ELEVATION

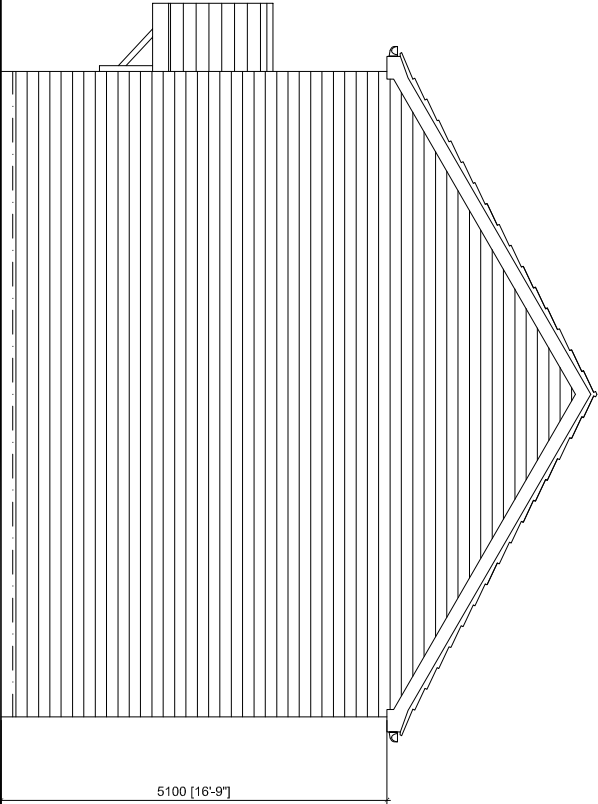


SIDE ELEVATION

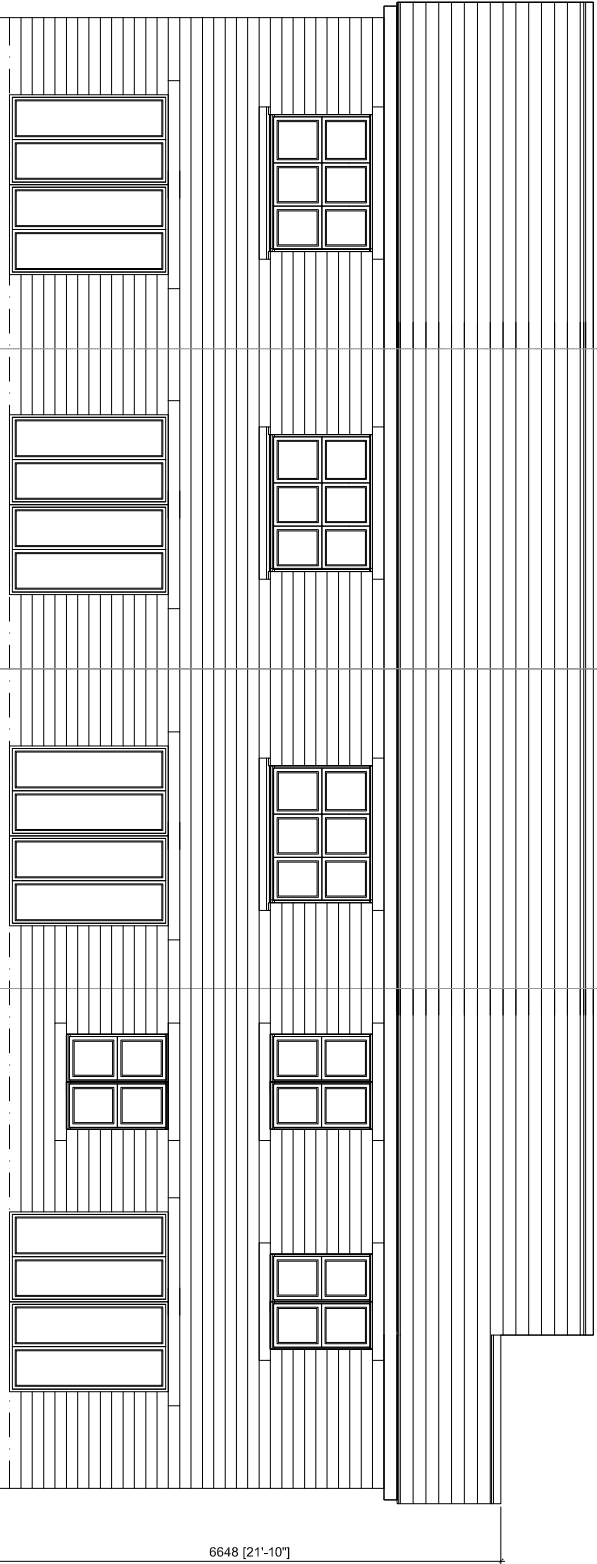

REAR ELEVATION

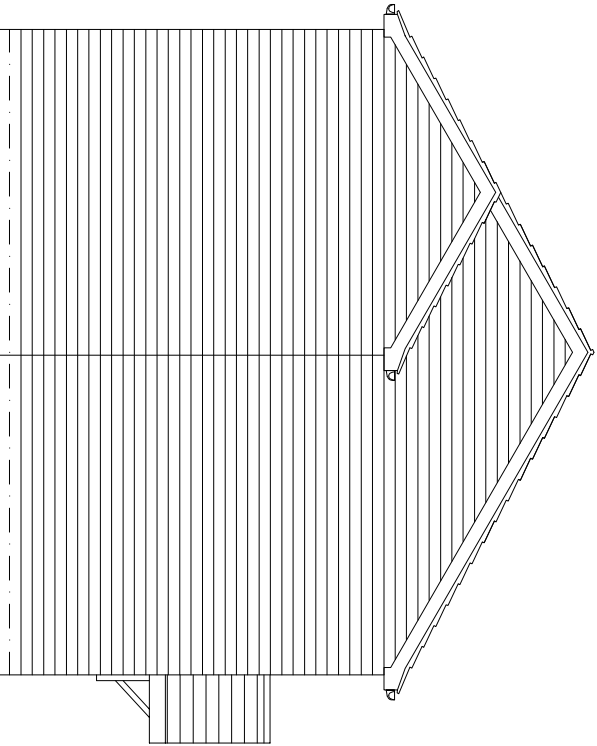

SIDE ELEVATION

 

Revision	Description	May 18
A	House types revised to suit new site plan	

CLIENT



PROJECT

Land at Mearley Croft, Off
Woone Lane, Clitheroe

DRAWING

PLOTS 1-4 PROPOSED
ELEVATIONS

SCALE	DATE
1:100 @ A3	MAY 2018
DRAWING NUMBER	REVISION
7025/P/004	A

Green Square Architecture Ltd
The Tap
2 Kingsway,
Atrincham,
Cheshire,
WA14 1ET
T: +44 (0) 161 941 3080
E: info@greensquarearchitecture.com

green
square
architecture