





First floor plan

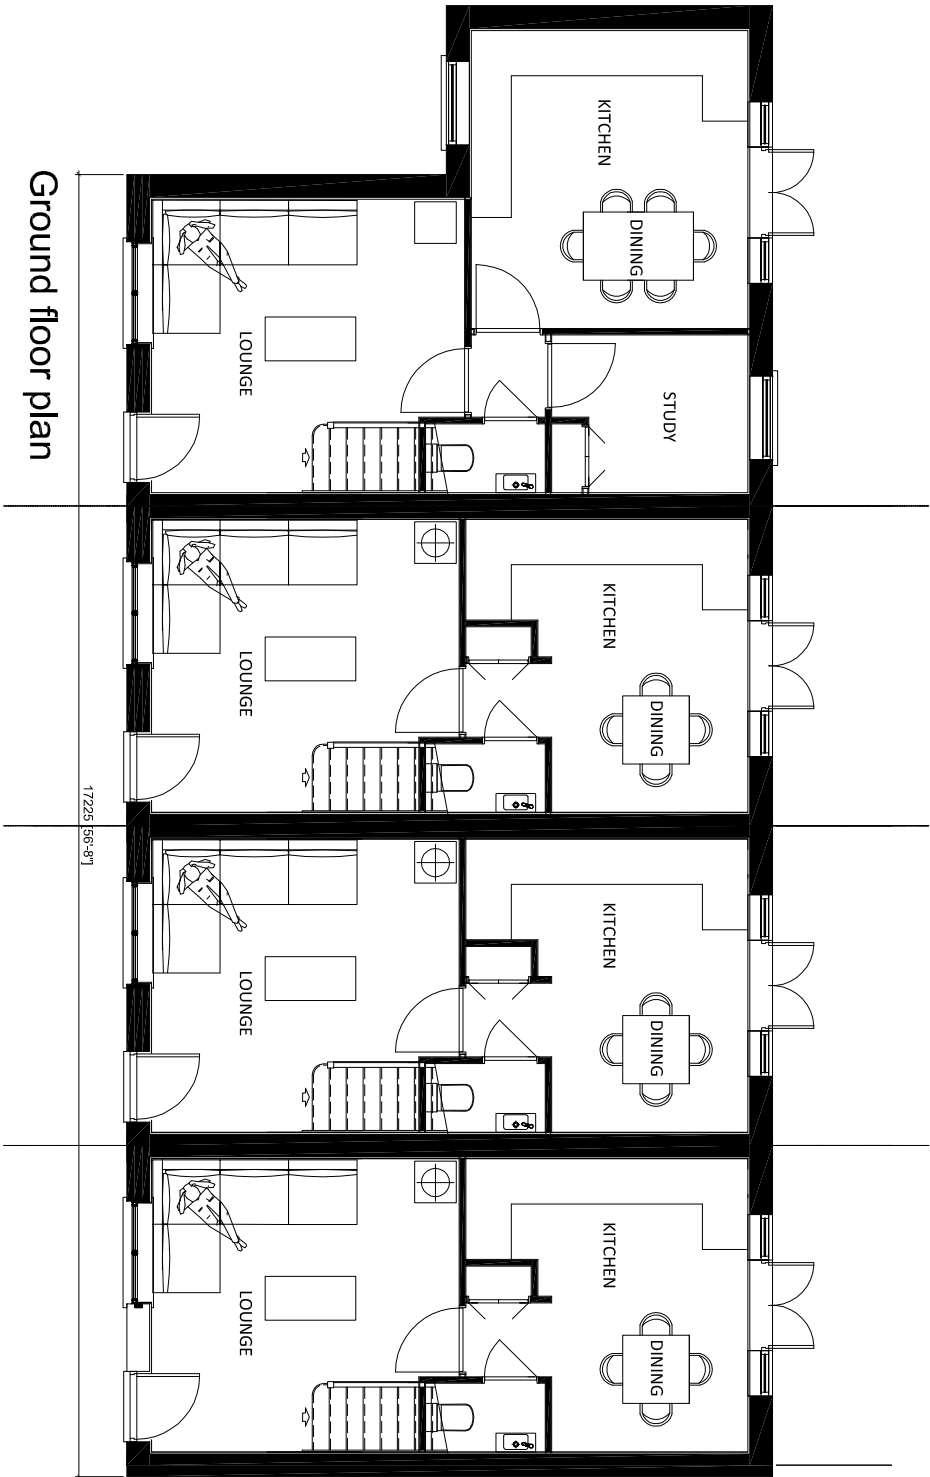

Ground floor plan

 

Revision	Description	Date
A	House types revised to suit new site plan	MAY 18

CLIENT



PROJECT
Land at Mearley Croft, Off
Woone Lane, Clitheroe

DRAWING		
PLOTS 1-4 PROPOSED FLOOR PLANS		
SCALE	DATE	
1:100 @ A3	MAY 2018	
DRAWING NUMBER	REVISION	
7025/P/003	A	



Green Square Architecture Ltd
The Tap
2 Kingsway,
Atrincham,
Cresshire,
WALA 1ET
T: +44 (0) 161 941 3080
E: info@greensquarearchitecture.com