



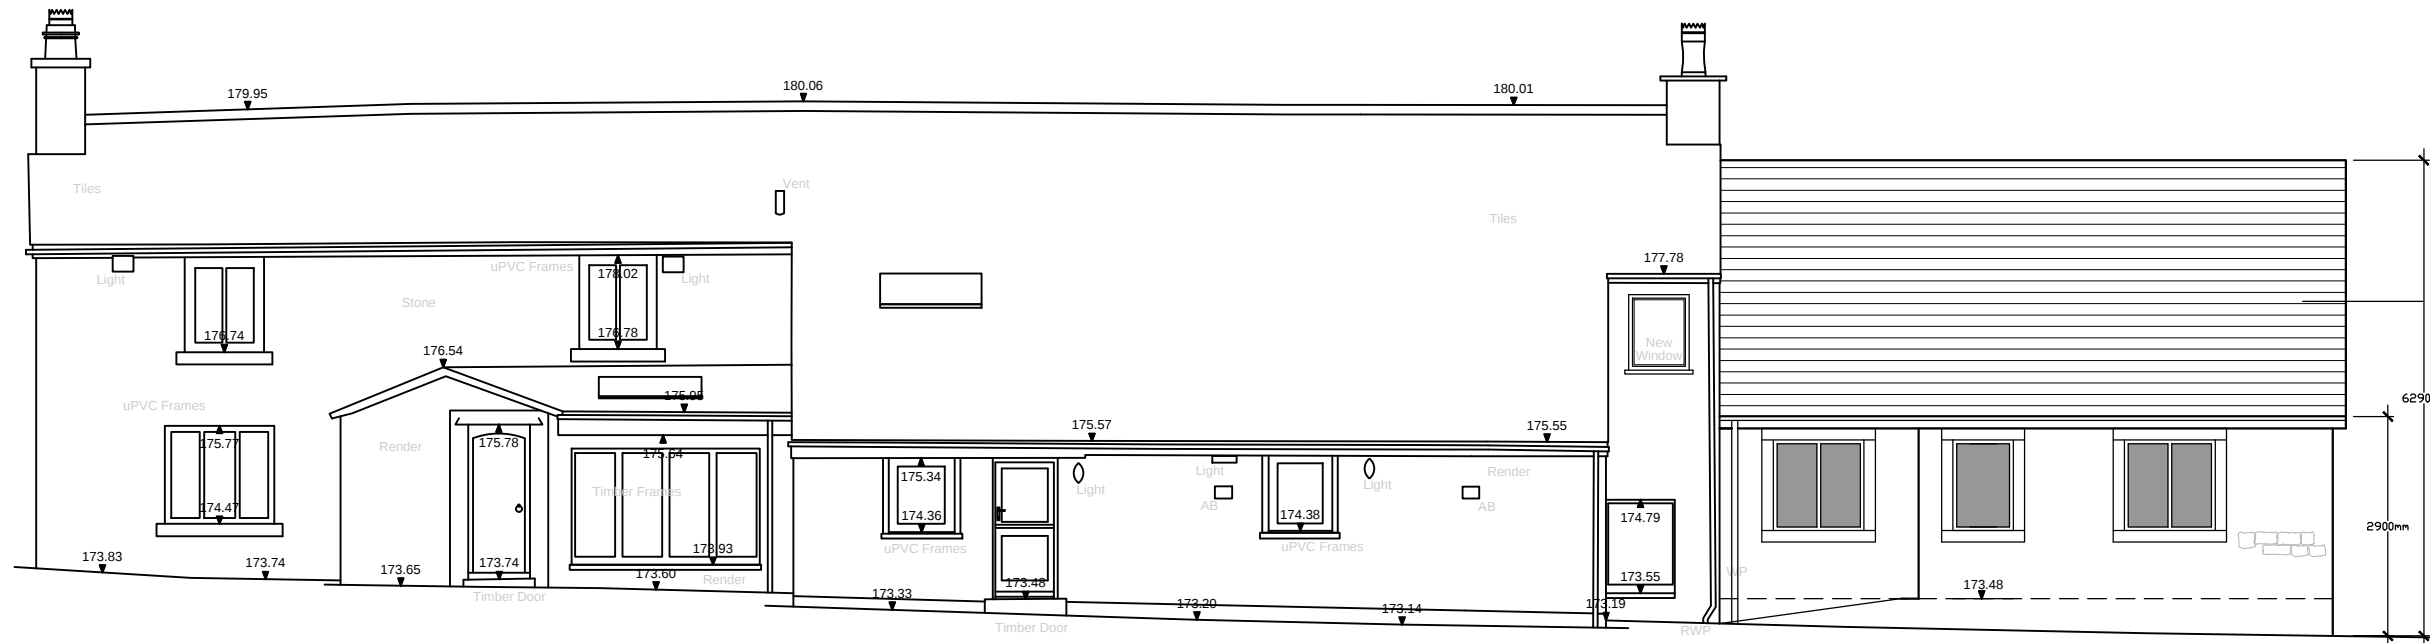


East Elevation

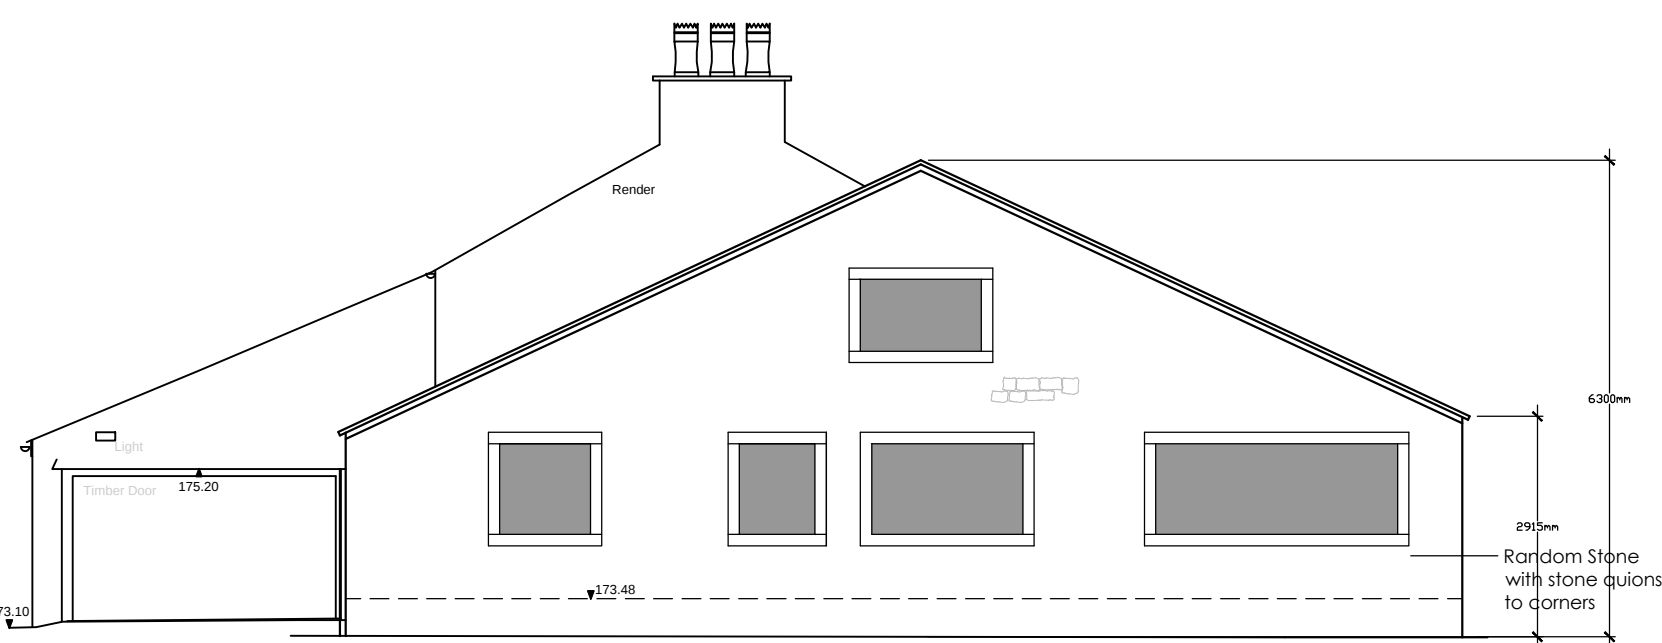


North Elevation



West Elevation

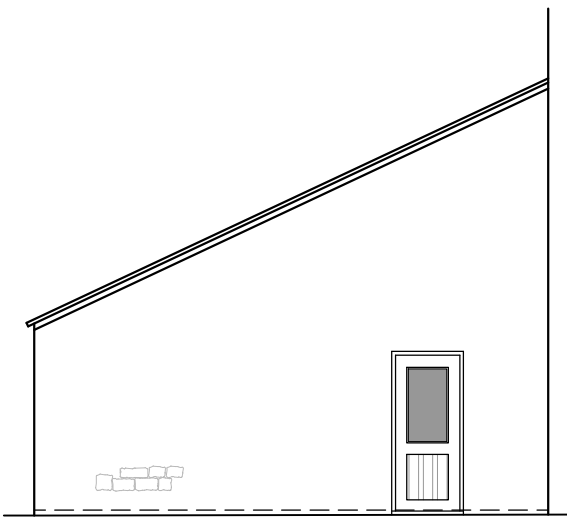

Part South Elevation

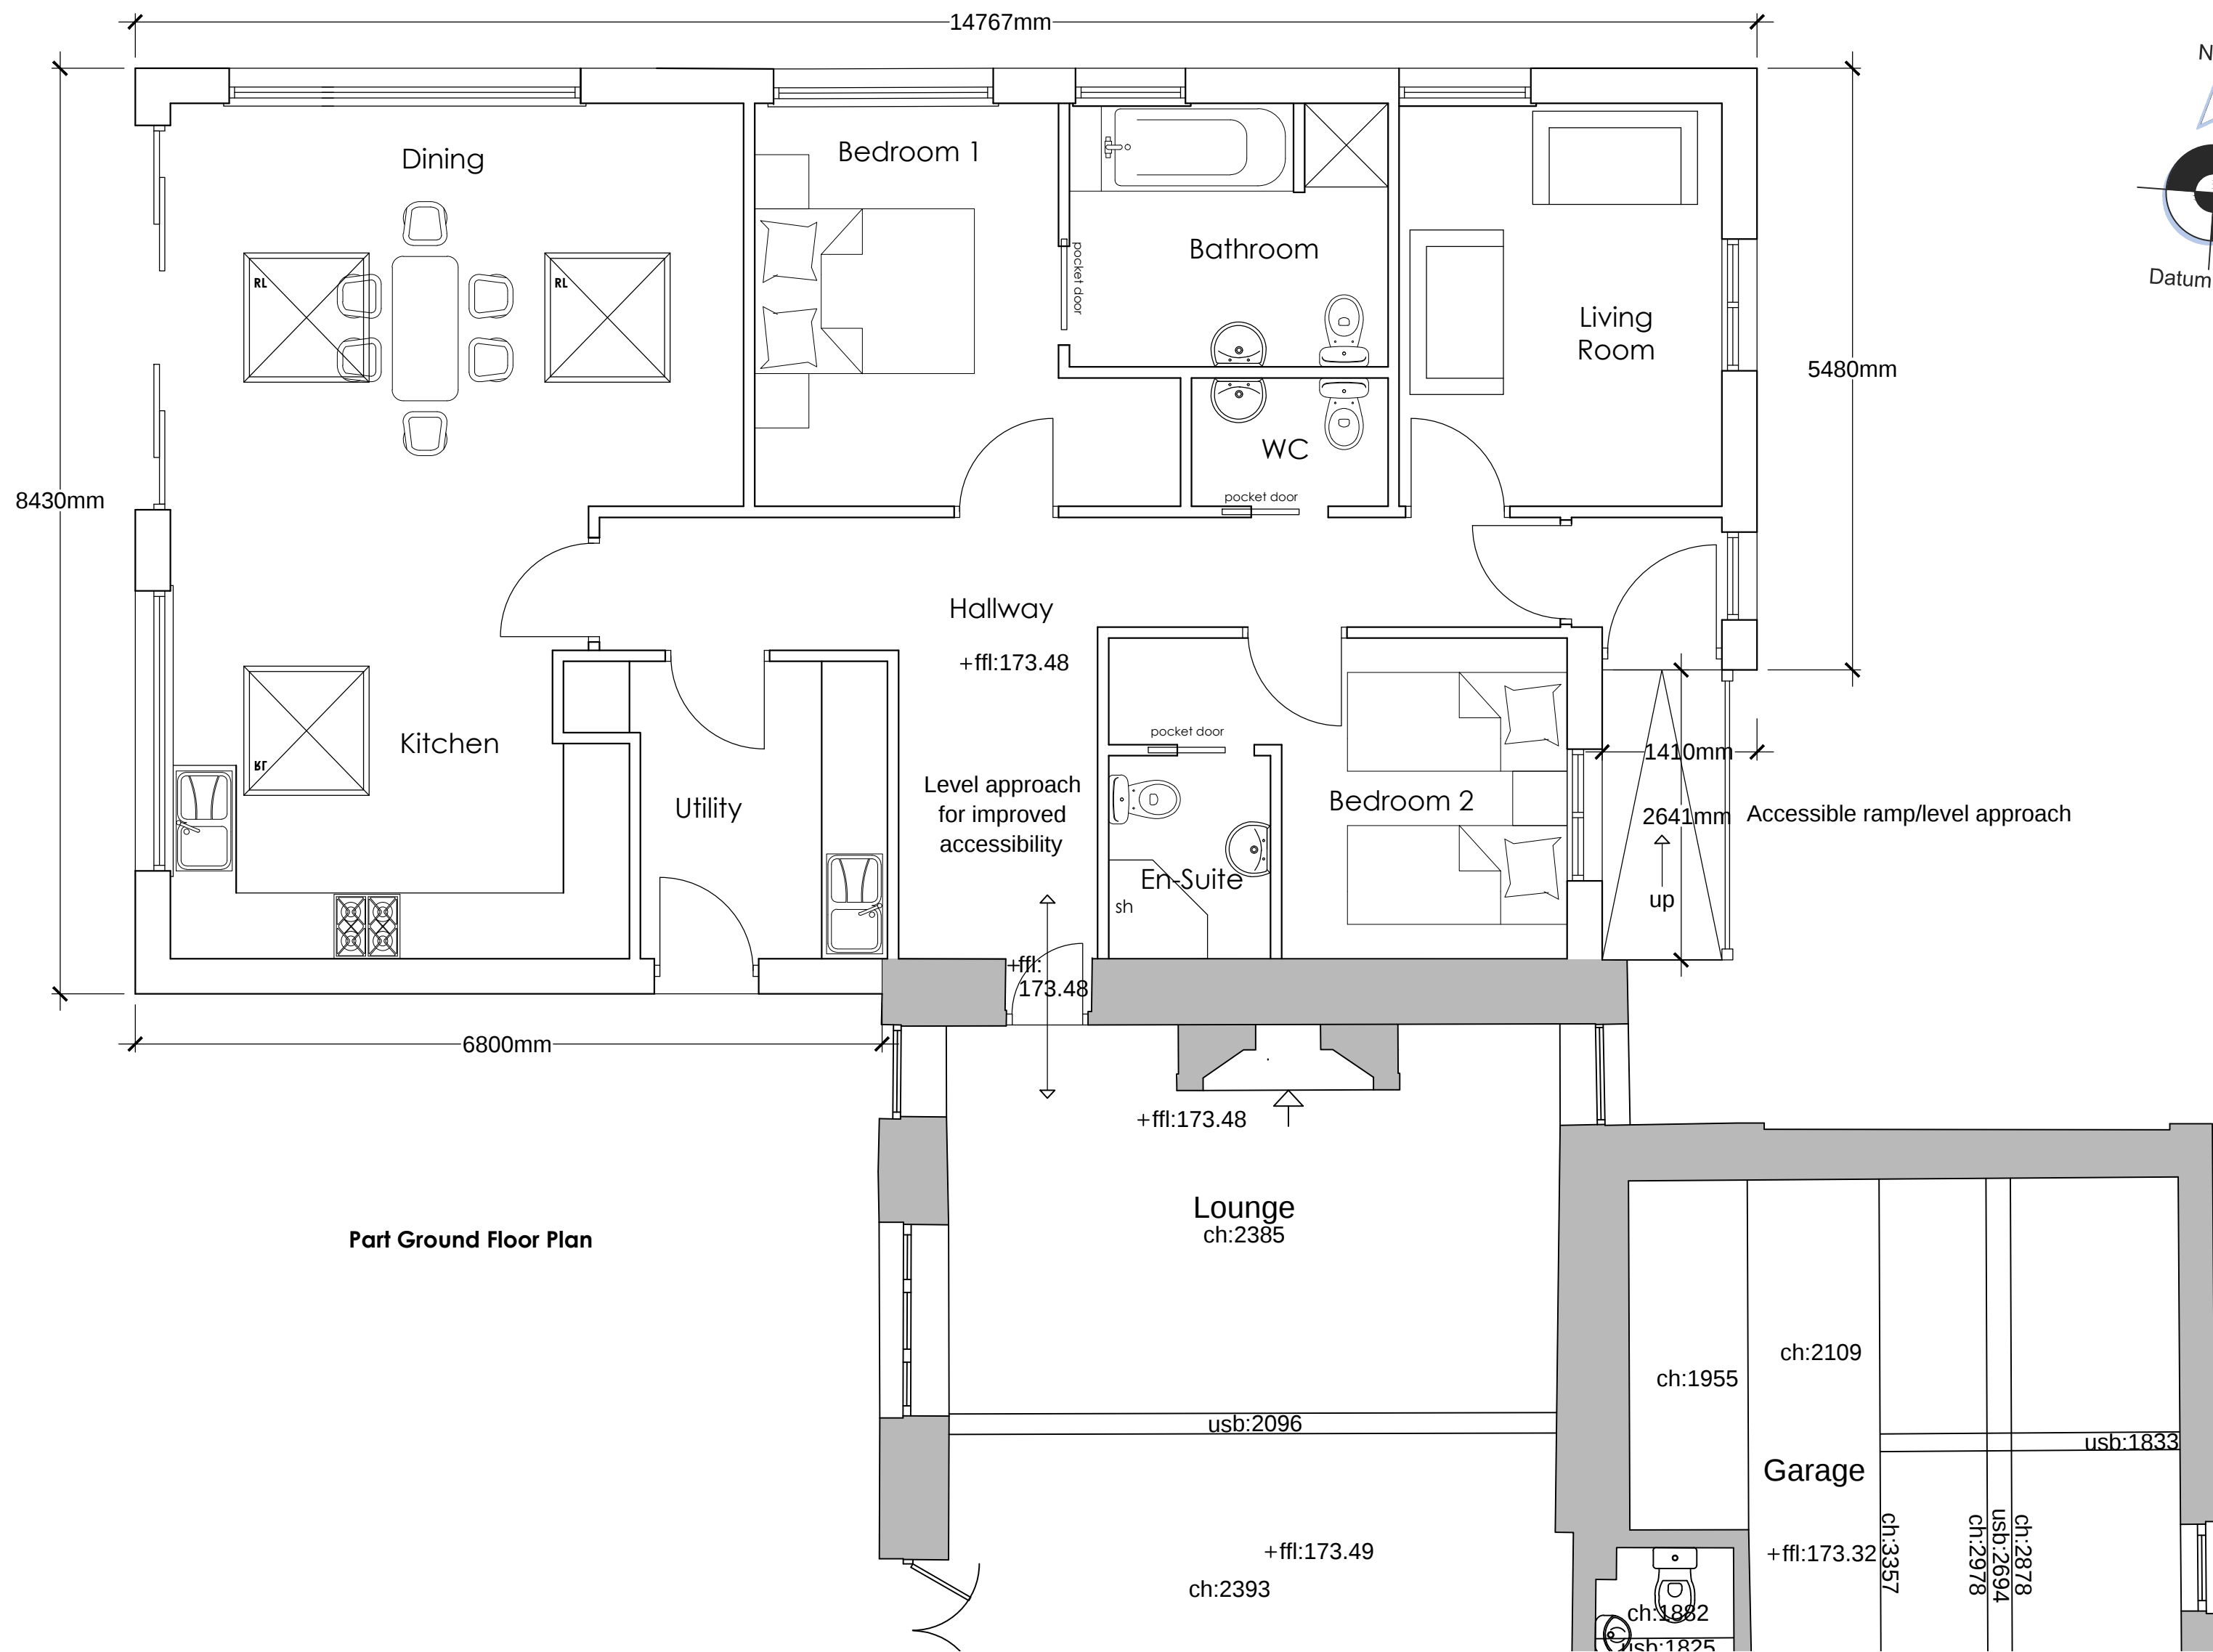

Part Ground Floor Plan

## PROPOSED MATERIALS




Greys Artstone Roofing Slates




Rainwatergoods  
Black aluminium or Upvc pipes and  
rainwater goods




Random Stone

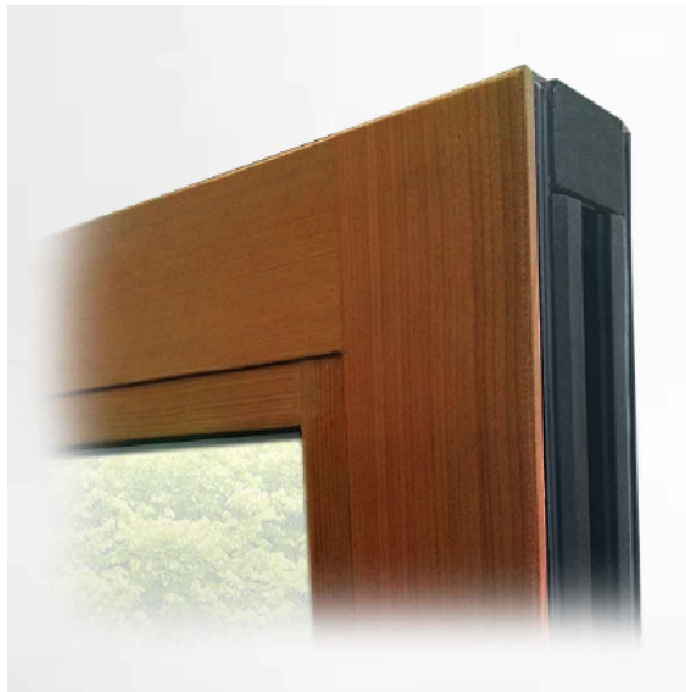

Croft Flush -sash windows Deceuninck  
UPVC profiles in agate grey  
out/Heritage white with double  
glazed units

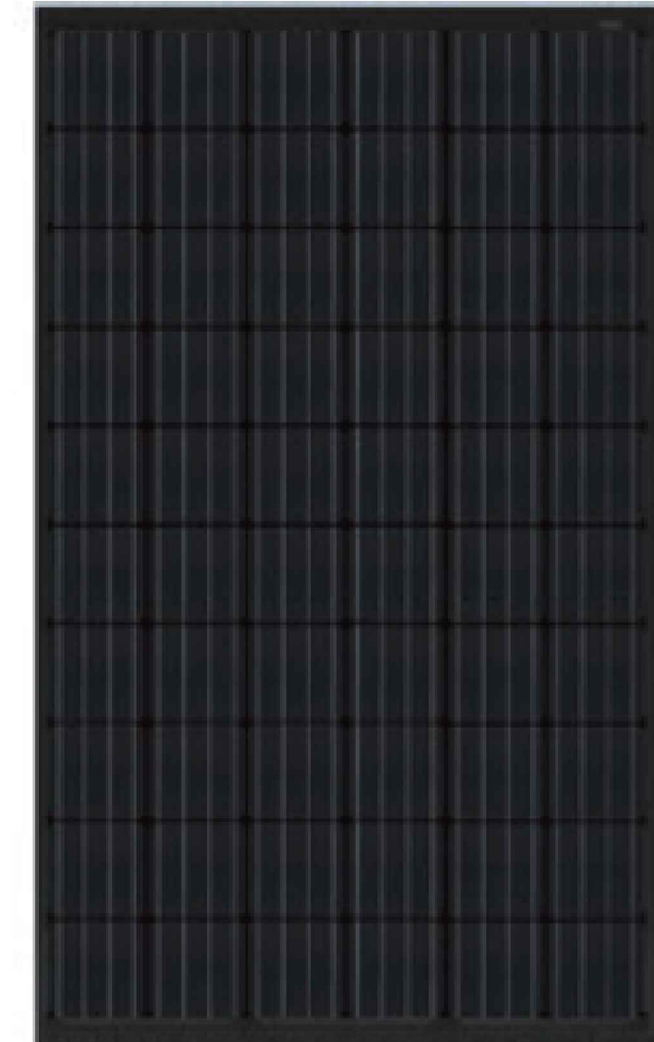

Solar PV Panels

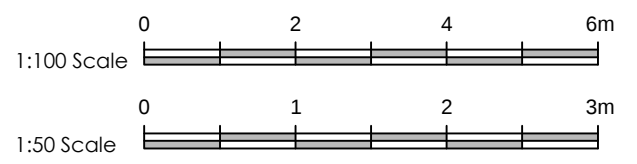

|   |    |                                                                 |          |
|---|----|-----------------------------------------------------------------|----------|
| J | PC | Drawing amended as requested by client                          | 12.06.18 |
| H | PG | Drawing revised following client discussion.                    | 10.11.17 |
| G | PG | Drawing revised following client comments.                      | 04.09.17 |
| F | MF | Window added to bedroom 01 en-suite bathroom.                   | 29.08.17 |
| E | PG | F.F.L amended                                                   | 24.08.17 |
| D | LG | Stone plinth added following discussions with planning officer. | 27.07.17 |
| C | MF | Drawing revised following client comments.                      | 15.05.17 |
| B | LG | Drawing revised following client comments.                      | 10.04.17 |
| A | LG | Drawing revised.                                                | 29.03.17 |

| no.                                                                                       | by | revision | date |
|-------------------------------------------------------------------------------------------|----|----------|------|
| Client                                                                                    |    |          |      |
| Mr and Mrs Wilson                                                                         |    |          |      |
| Job Title                                                                                 |    |          |      |
| Proposed Extension to<br>Wards Fold Farm<br>Abbott Brow<br>Mellor<br>Blackburn<br>BB2 7HU |    |          |      |

| Drawing Title                 |          |       |
|-------------------------------|----------|-------|
| Proposed Plans and Elevations |          |       |
| Scale                         | Date     | Drawn |
| 1:50/100 @ A1                 | Mar 2017 | LFG   |

