




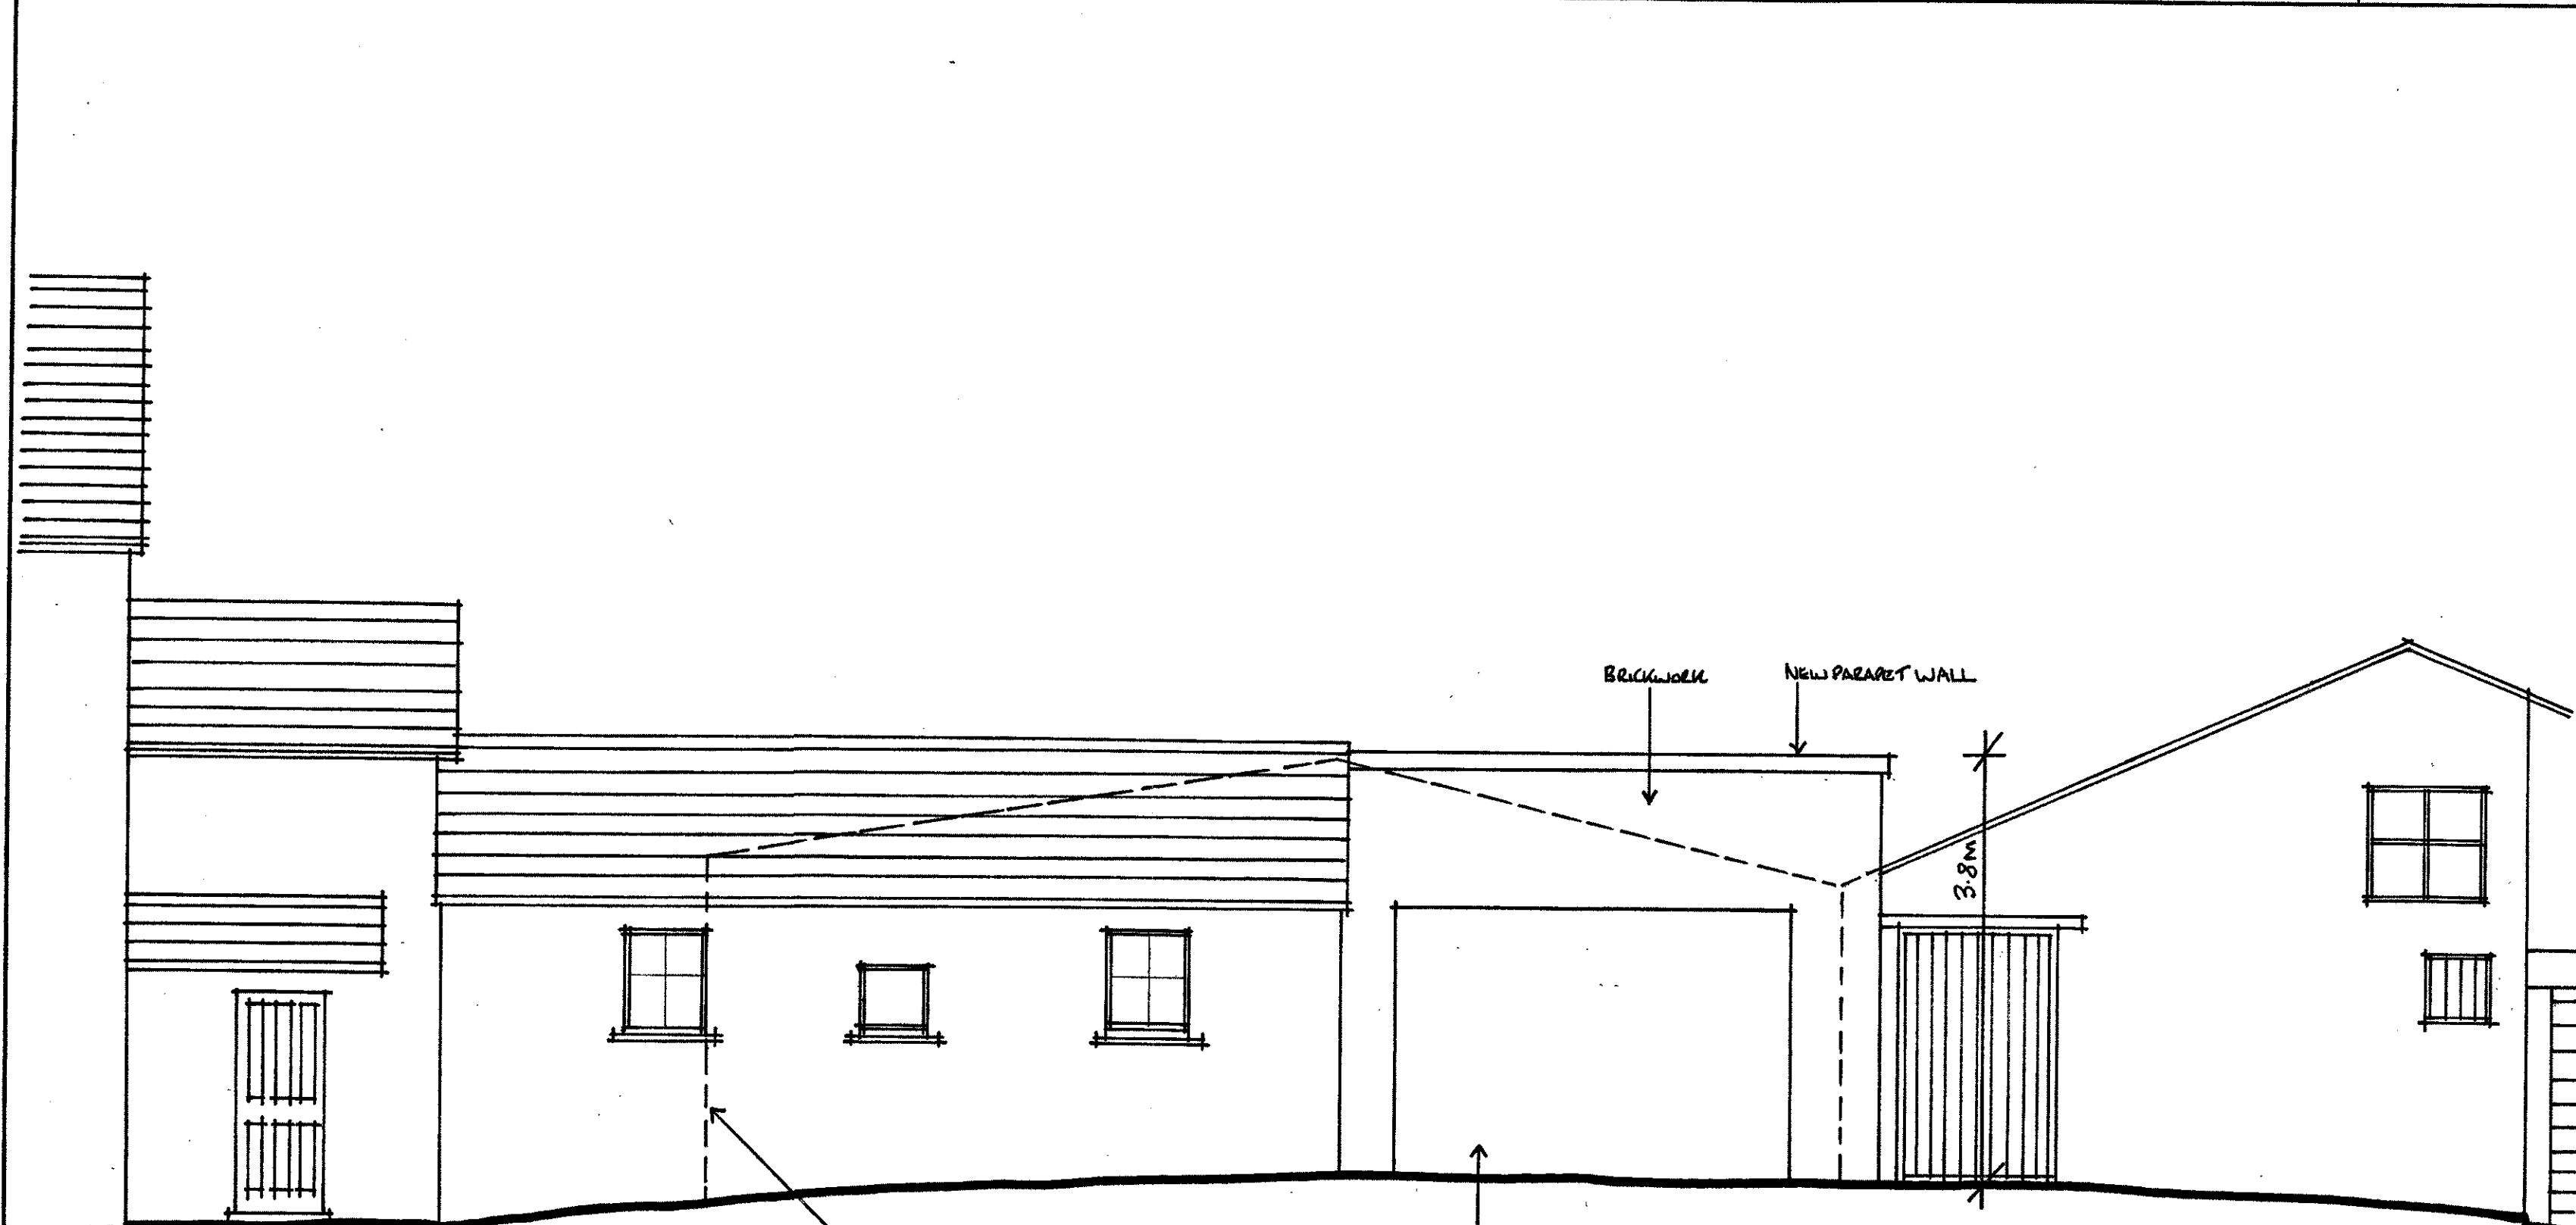


FRONT ELEVATION (FROM PARK ROAD)

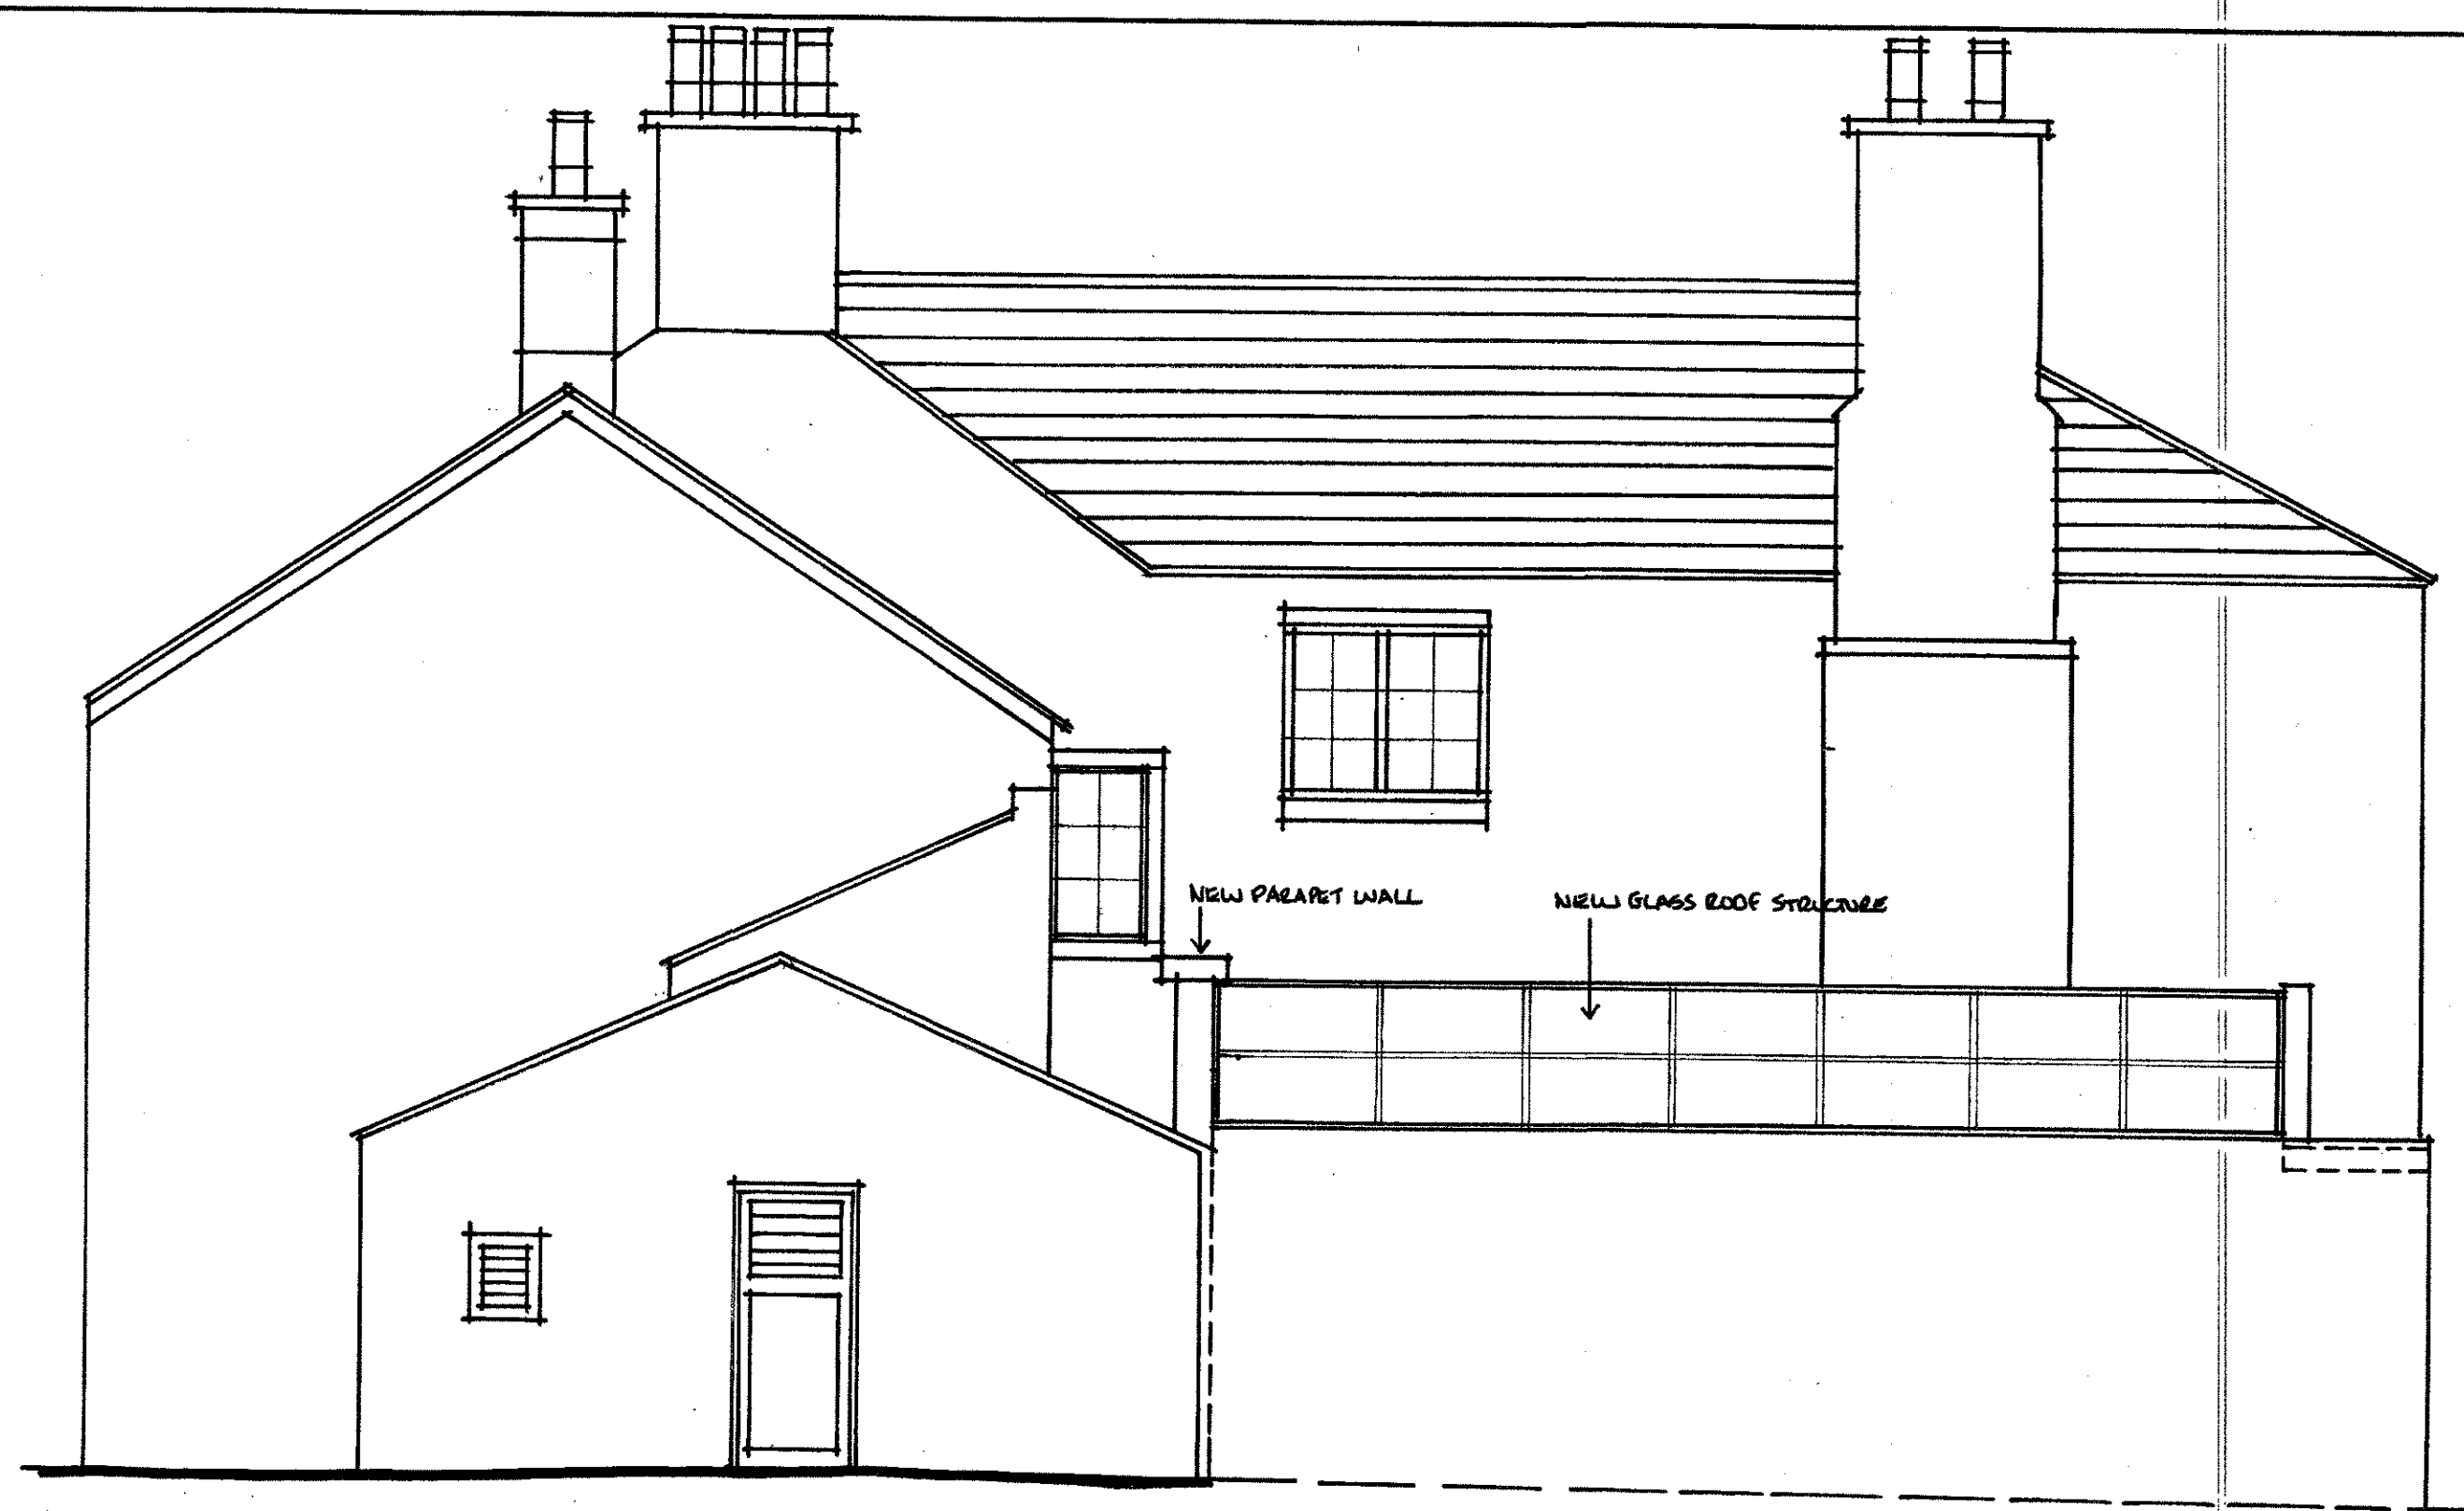


SIDE ELEVATION

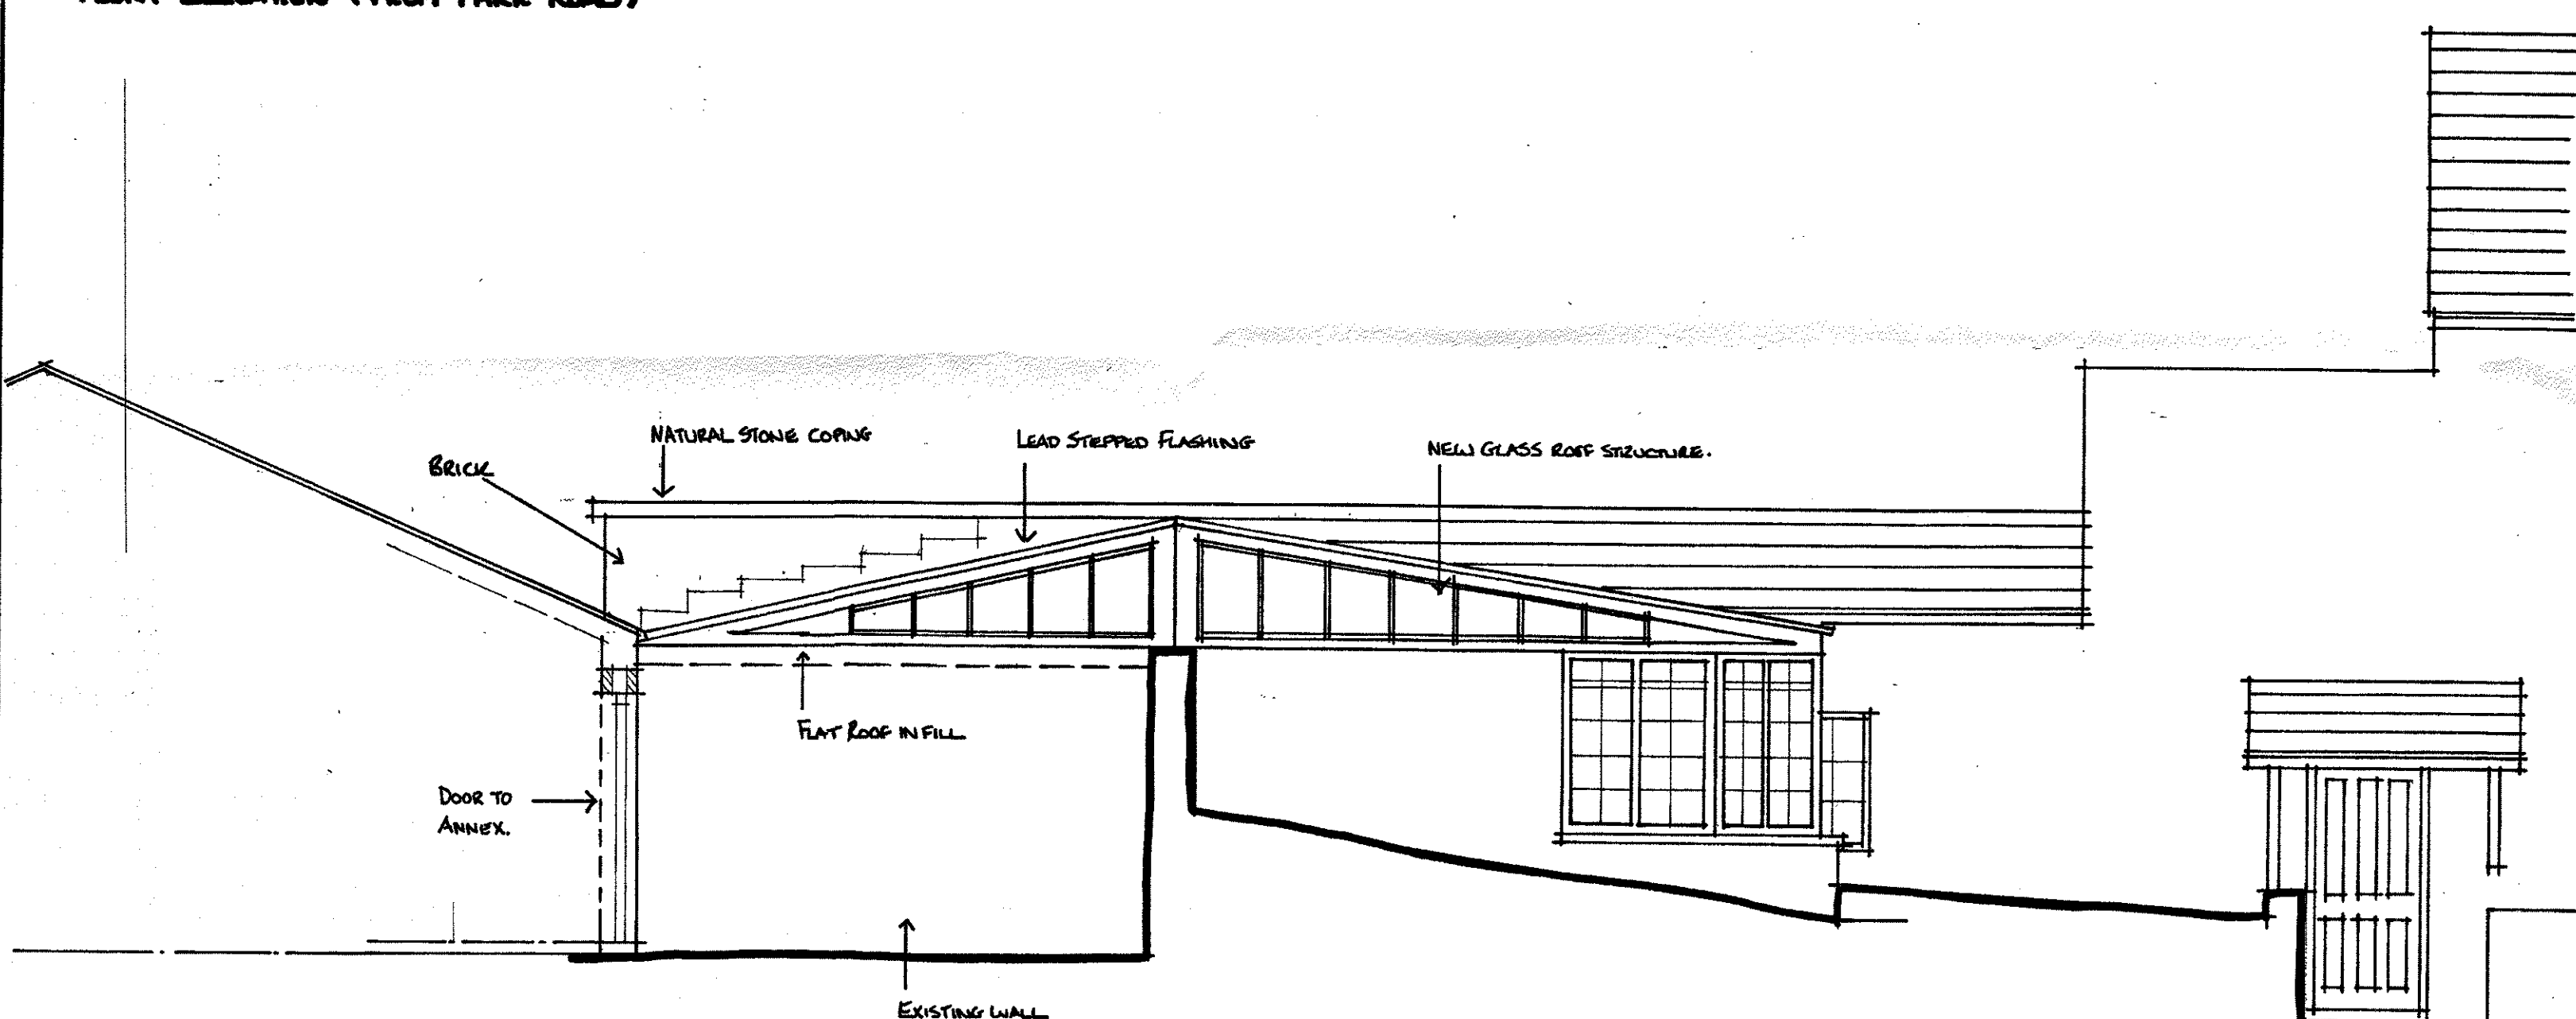


REAR ELEVATION (FROM GARDEN).

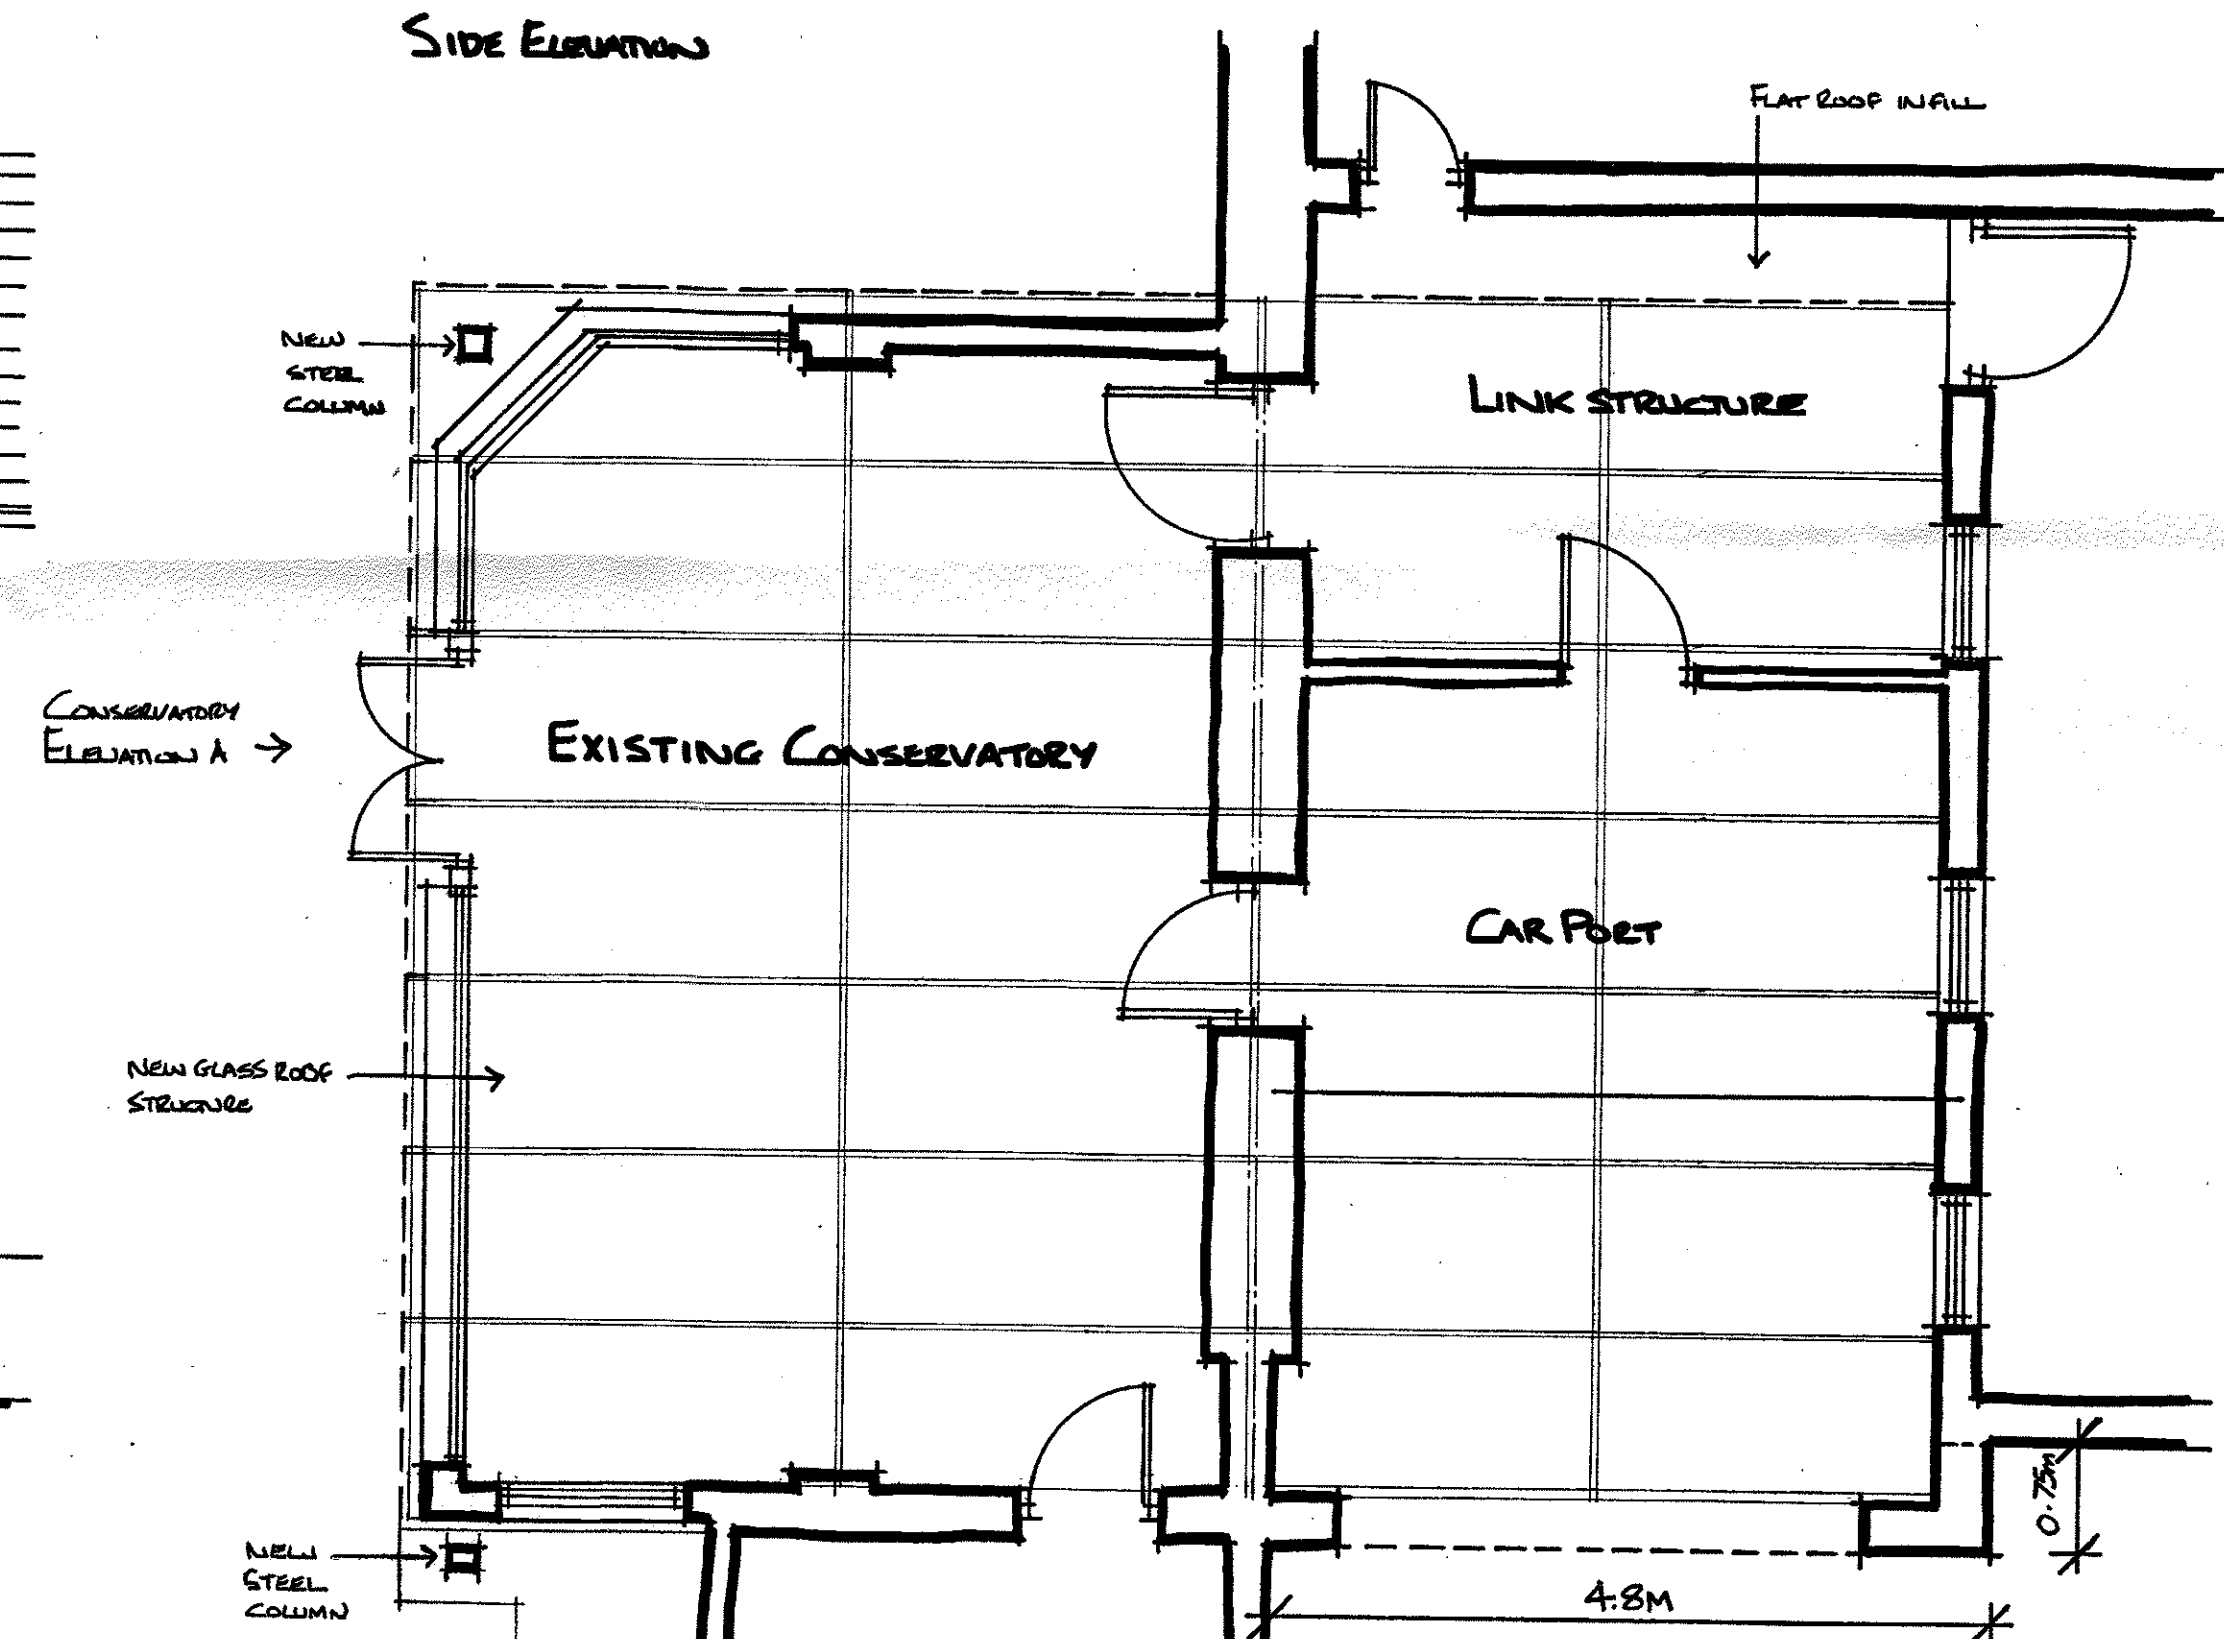

CONSERVATORY ELEVATION A

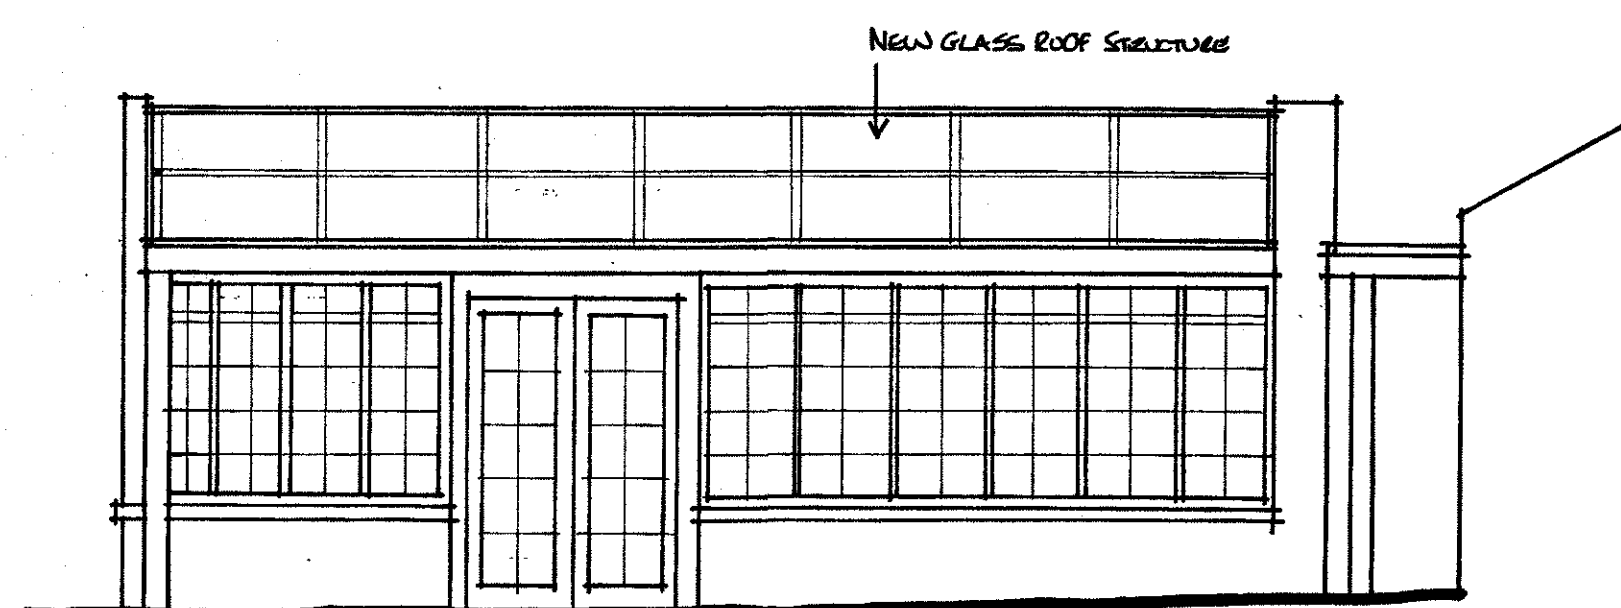

CONSERVATORY ELEVATION A.

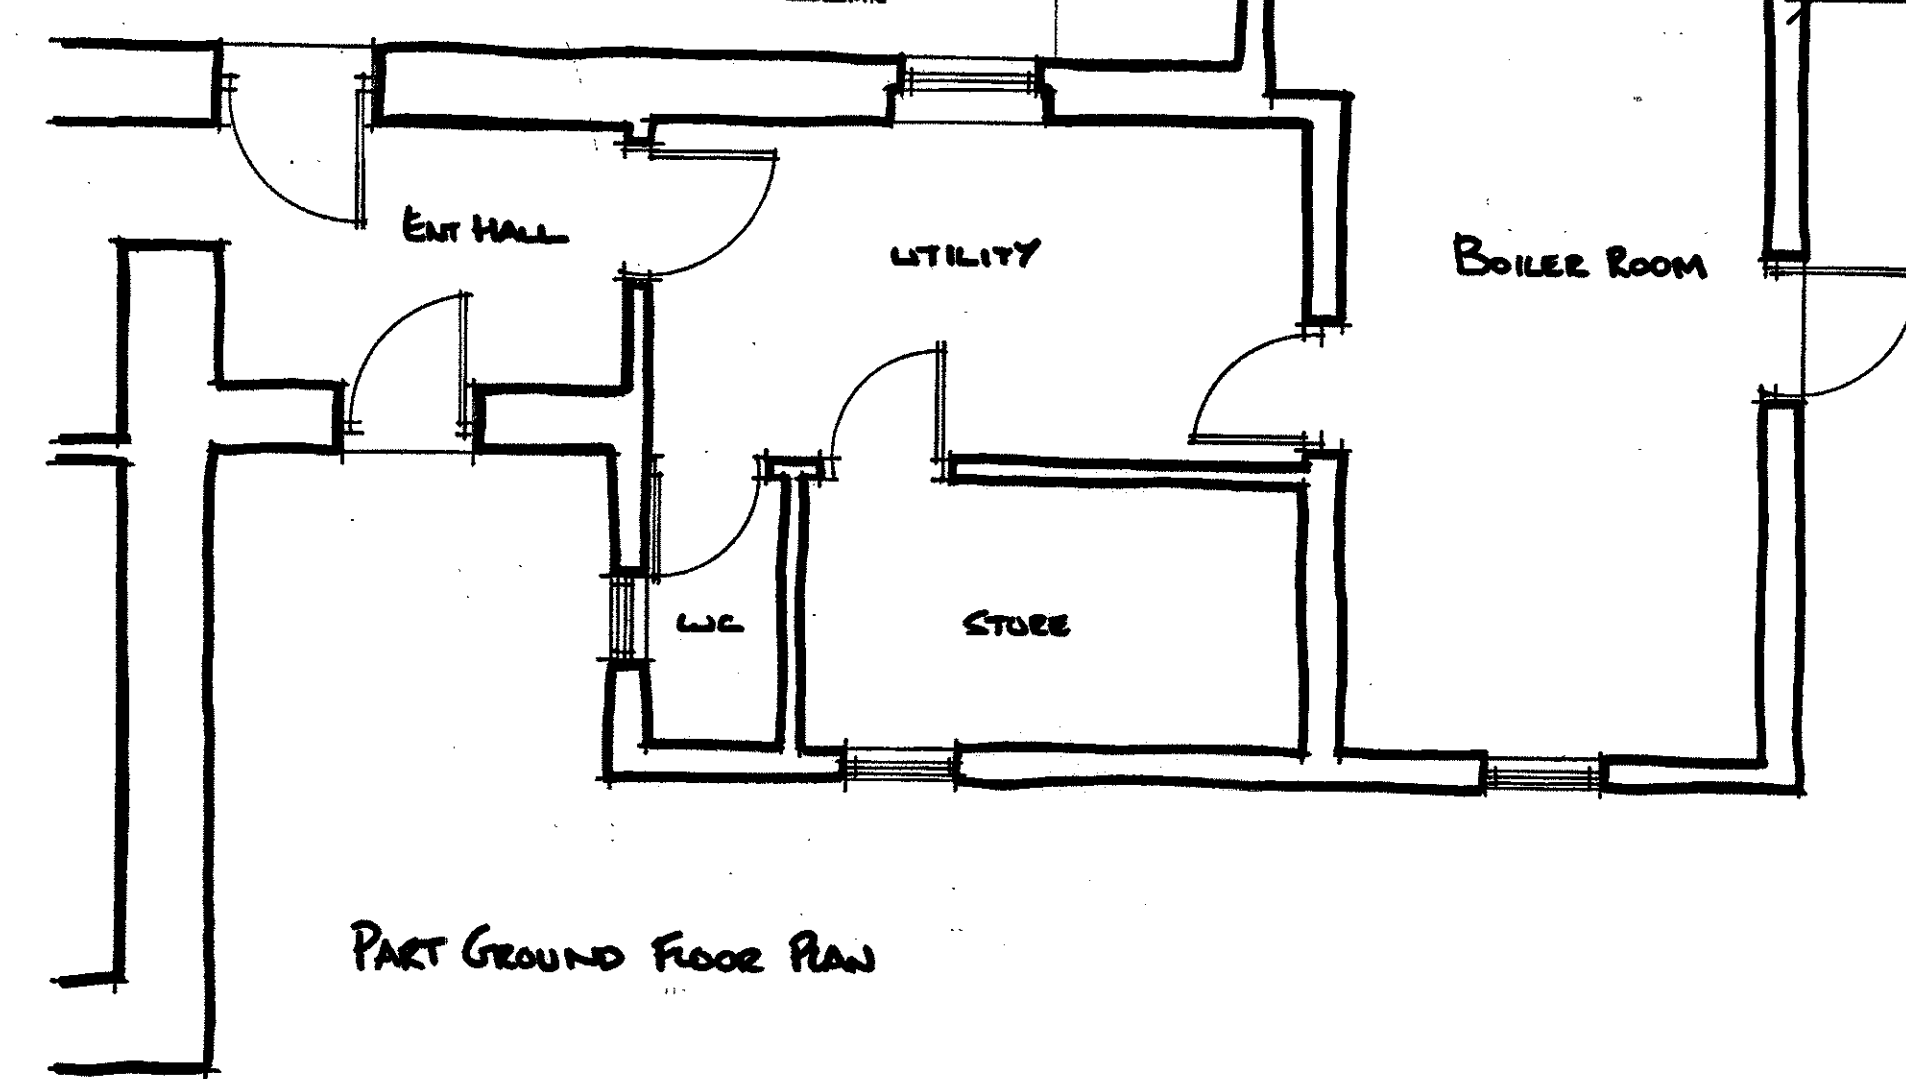

PART GROUND FLOOR PLAN

Client
MR AND MRS J. COOLEY

Job Title
PROPOSED ALTERATIONS TO FORM NEW LINK STRUCTURE BETWEEN THE DOWNE HOUSE AND THE RESIDENTIAL ANNEX (FORMER GARAGE STRUCTURE) AT THE DOWNE HOUSE PARK ROAD GIBBS

Drawing Title
PROPOSED
PLAN AND ELEVATION

Scale
1:50 G A1

Date
MARCH 2018

Drawn
POC

spa
SUNDERLAND PEACOCK ARCHITECTS
SUNDERLAND PEACOCK & ASSOCIATES LTD.
HAZELMERE, PARKWOOD ROAD, CLITHEROE,
LANCASHIRE, BB7 5AG
T 01200 423178 F 01200 427328
E info@sunderlandpeacock.com
www.sunderlandpeacock.com

4966 - PII-02