


Existing House



Front Elevation - North East

88.000 Datum

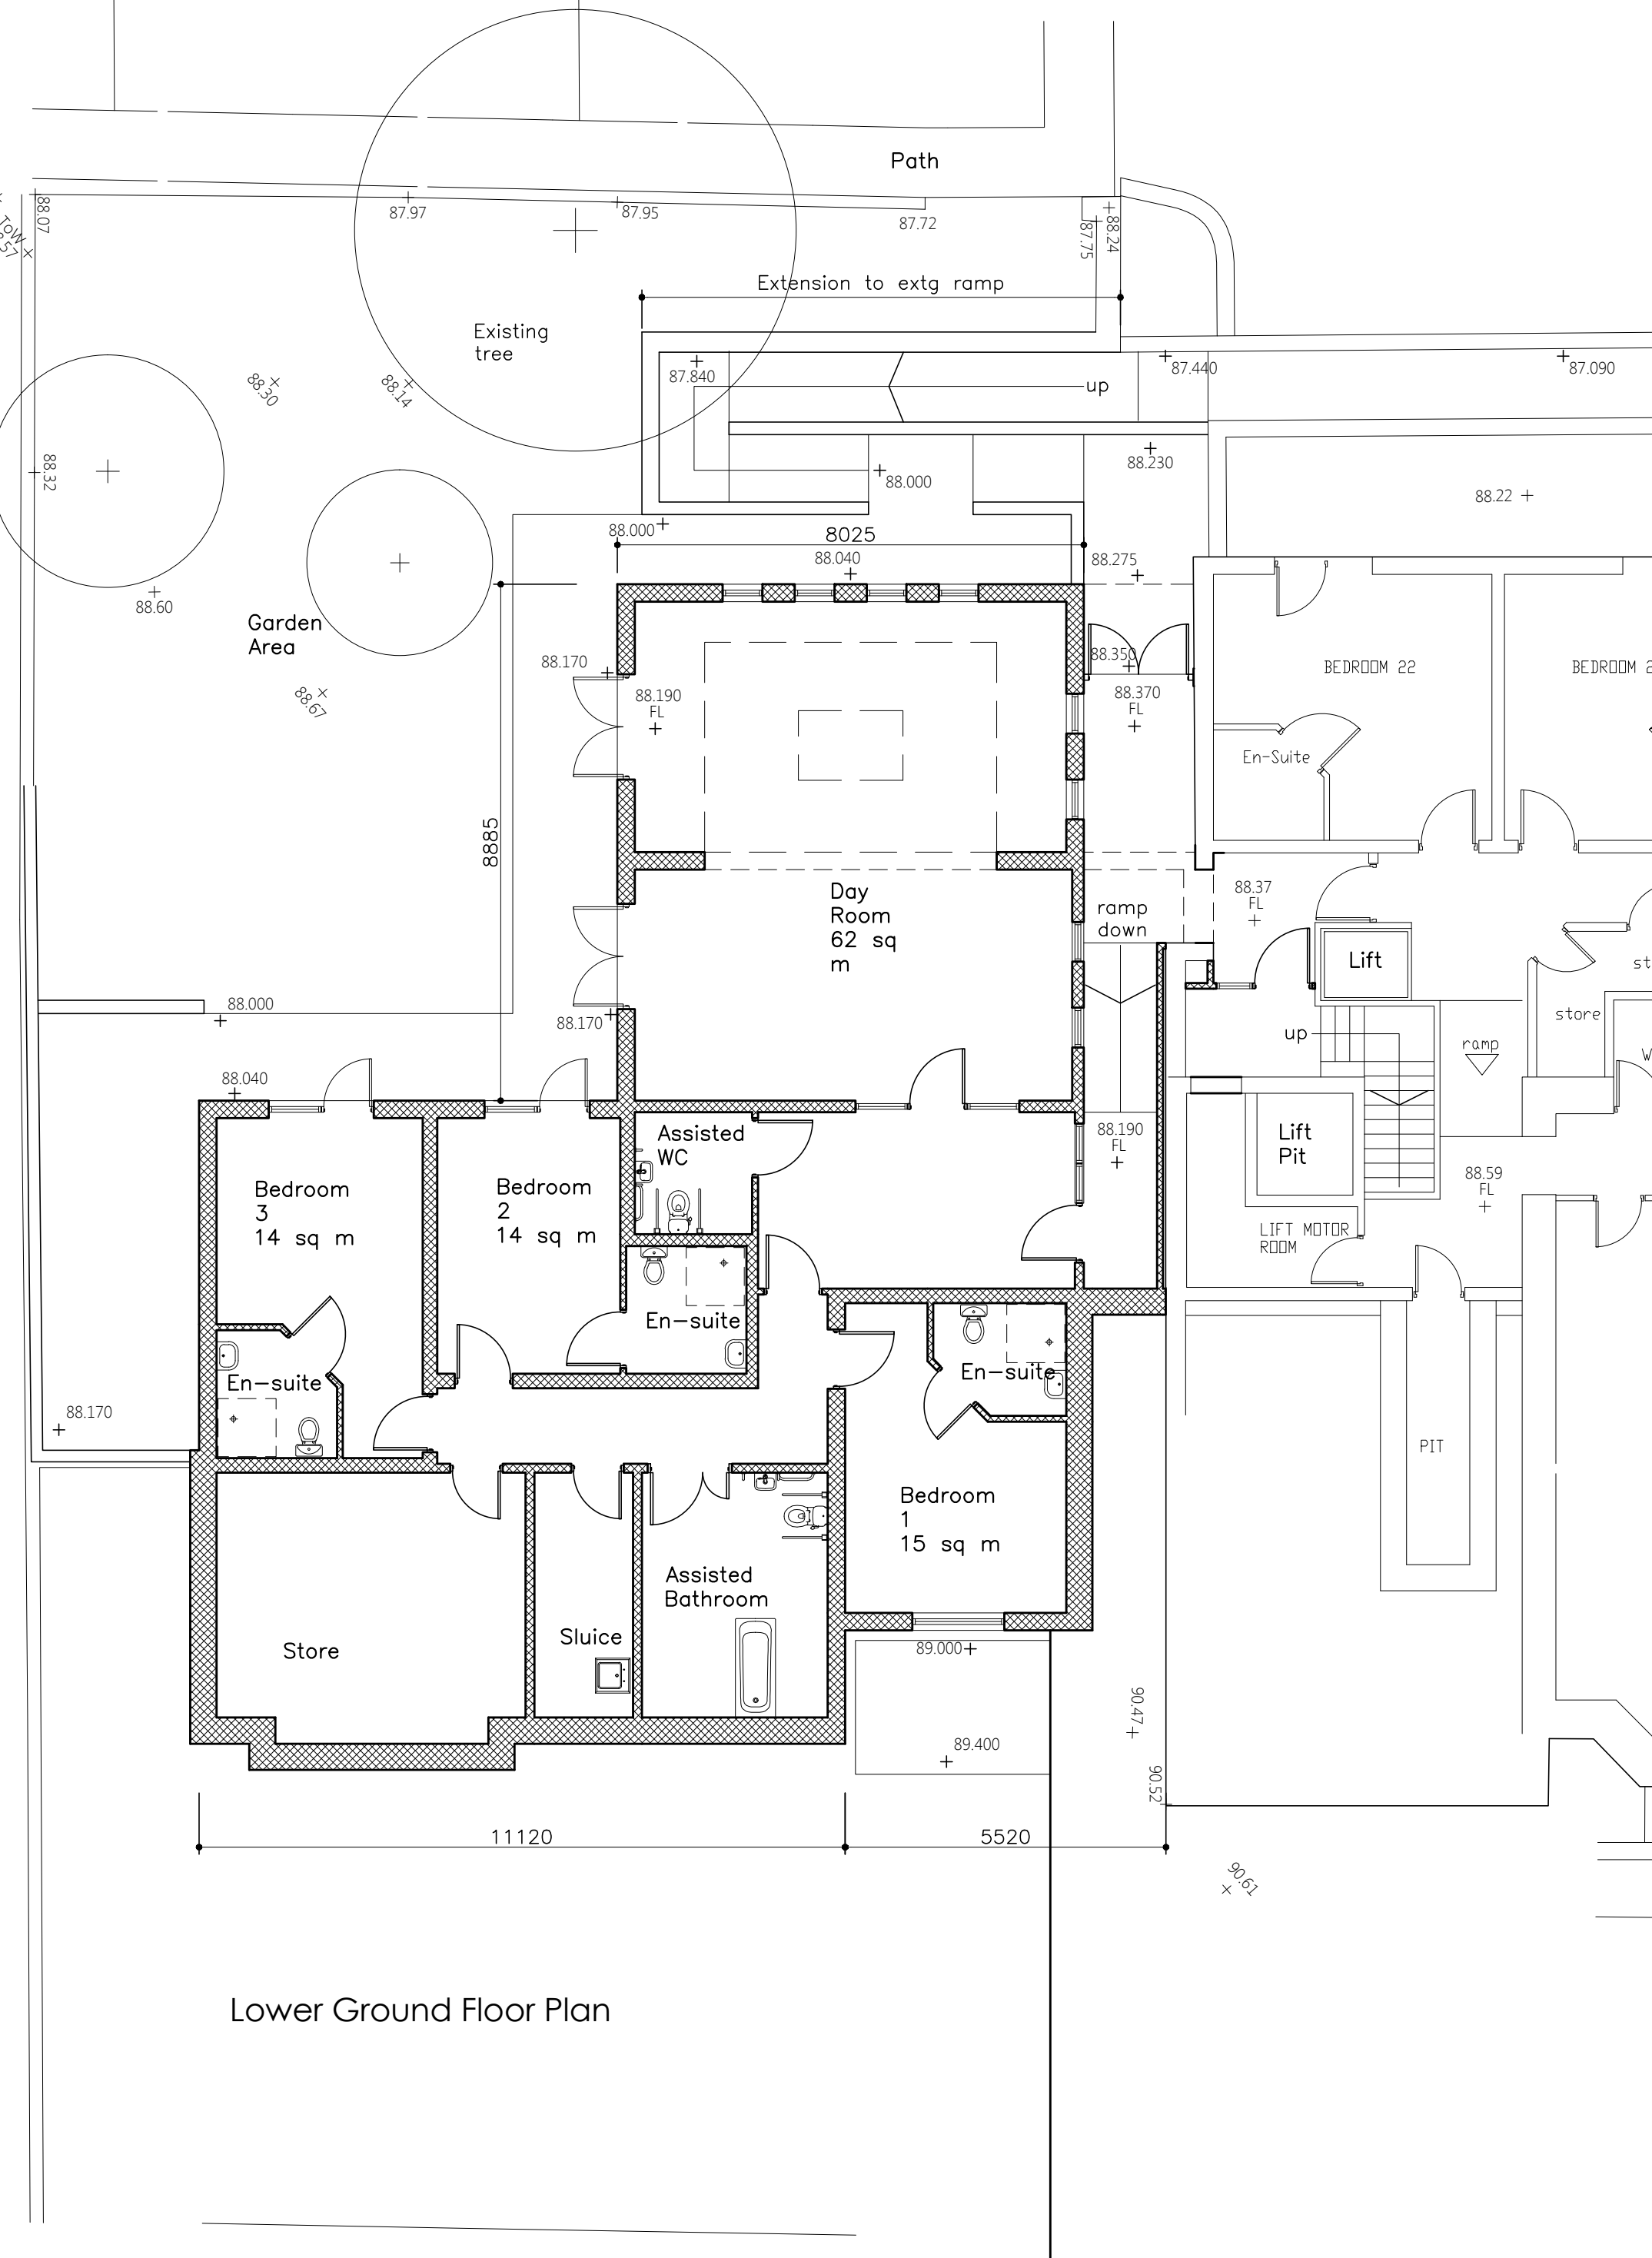

Lower Ground Floor Plan



Side Elevation - South West

88.000 Datum



Rear Elevation - North West

Revisions:  
A: 28-06-18 Side elevation amended to show projecting bay \*

Ratcliffe Architectural Services RAS  
Chartered Architectural Technologist

6 Sandybeds Close • Accrington • Lancs • BB5 2XG  
Tel: 07787 175223  
Email: mra.services@btinternet.com

job:  
Extension to High Brake House and Rebuild 127 Chatburn Road Clitheroe. BB7 2BD

client:  
Brierley Care Ltd

drawing:  
Lower Ground Floor Plan as Proposed.  
Elevations

scale: (@ A1) drawn: date:  
1:100 MR June 2018

checked: date:

job no: dwg no: rev:  
RA150 04 A