


Location Plan 1:1250

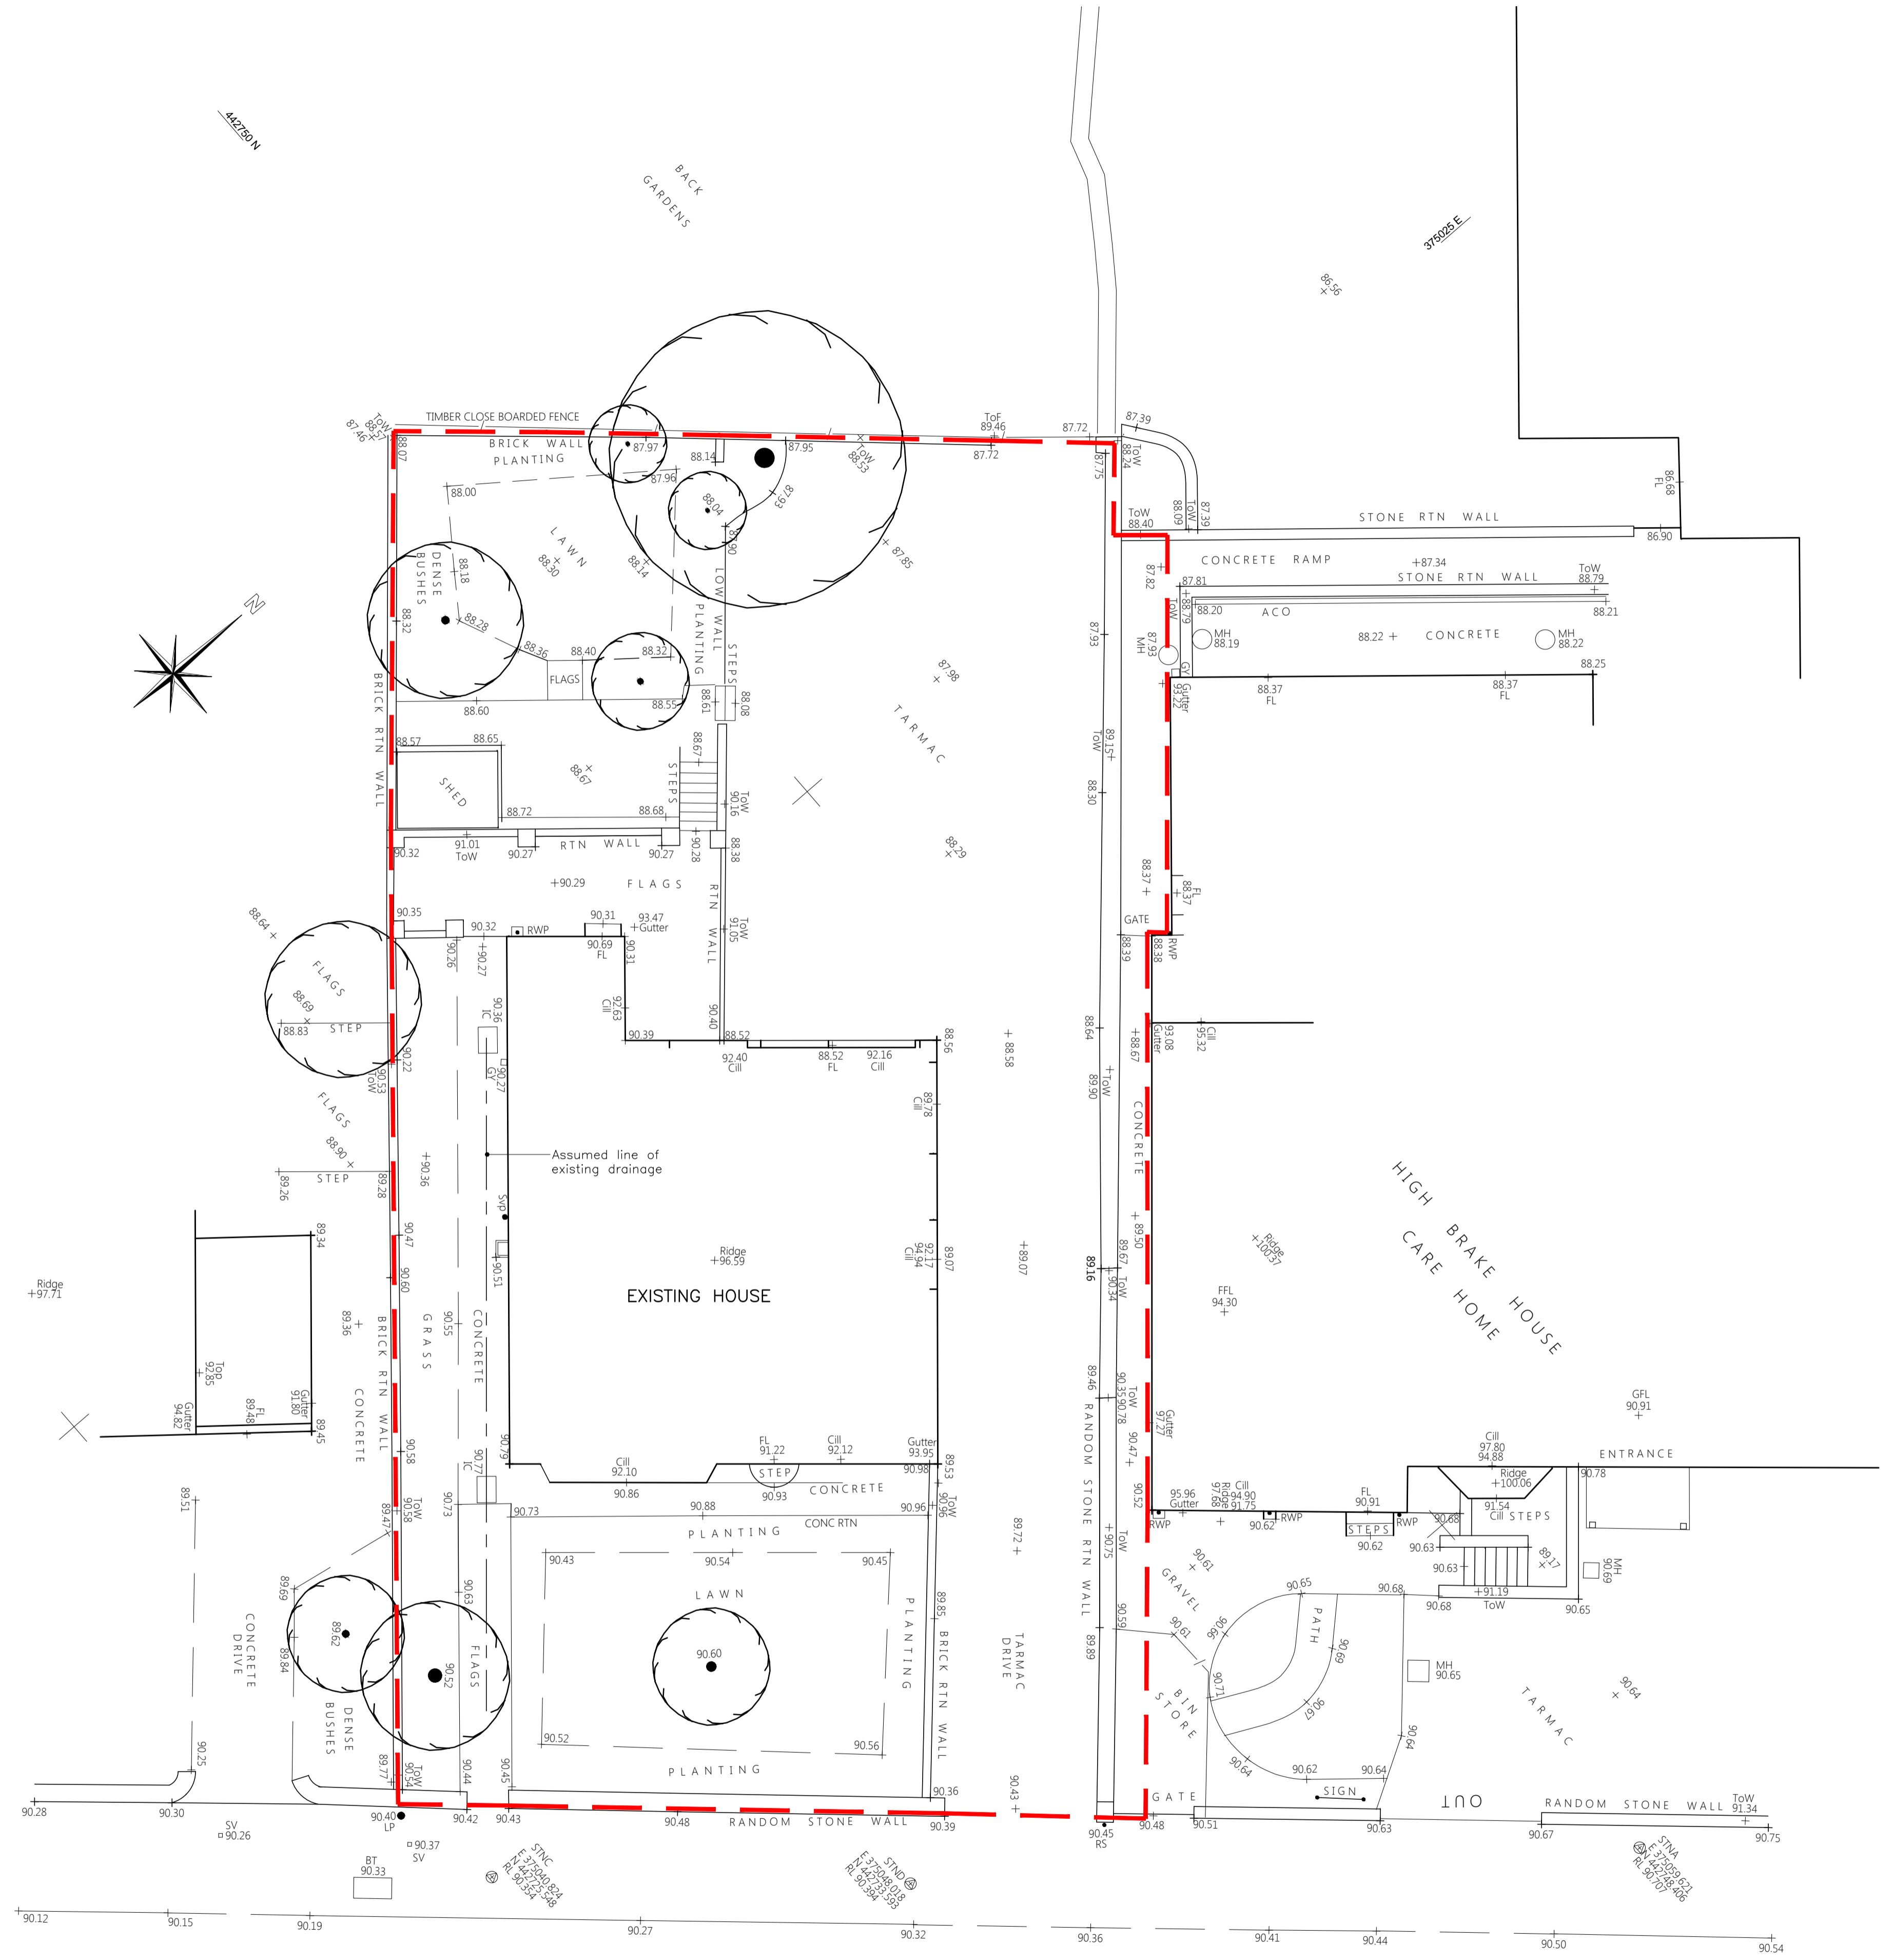

CHATBURN ROAD

Revisions:

Ratcliffe Architectural Services  
 Chartered Architectural Technologist

6 Sandybeds Close - Accrington - Lancs - BB5 2XG  
 Tel: 07787 175223  
 Email: mra.services@btinternet.com

job: Extension to High Brake House and Rebuild 127 Chatburn Road Clitheroe. BB7 2BD

client: Brierley Care Ltd

drawing: Existing Site Plan and Location Plan

scale: (@ A1) 1:100 1:1250  
 drawn: MR  
 date: June 2018

checked:   
 date:   
 job no: RA150  
 dwg no: 01  
 rev:   
 rev: