




Front Elevation - North East

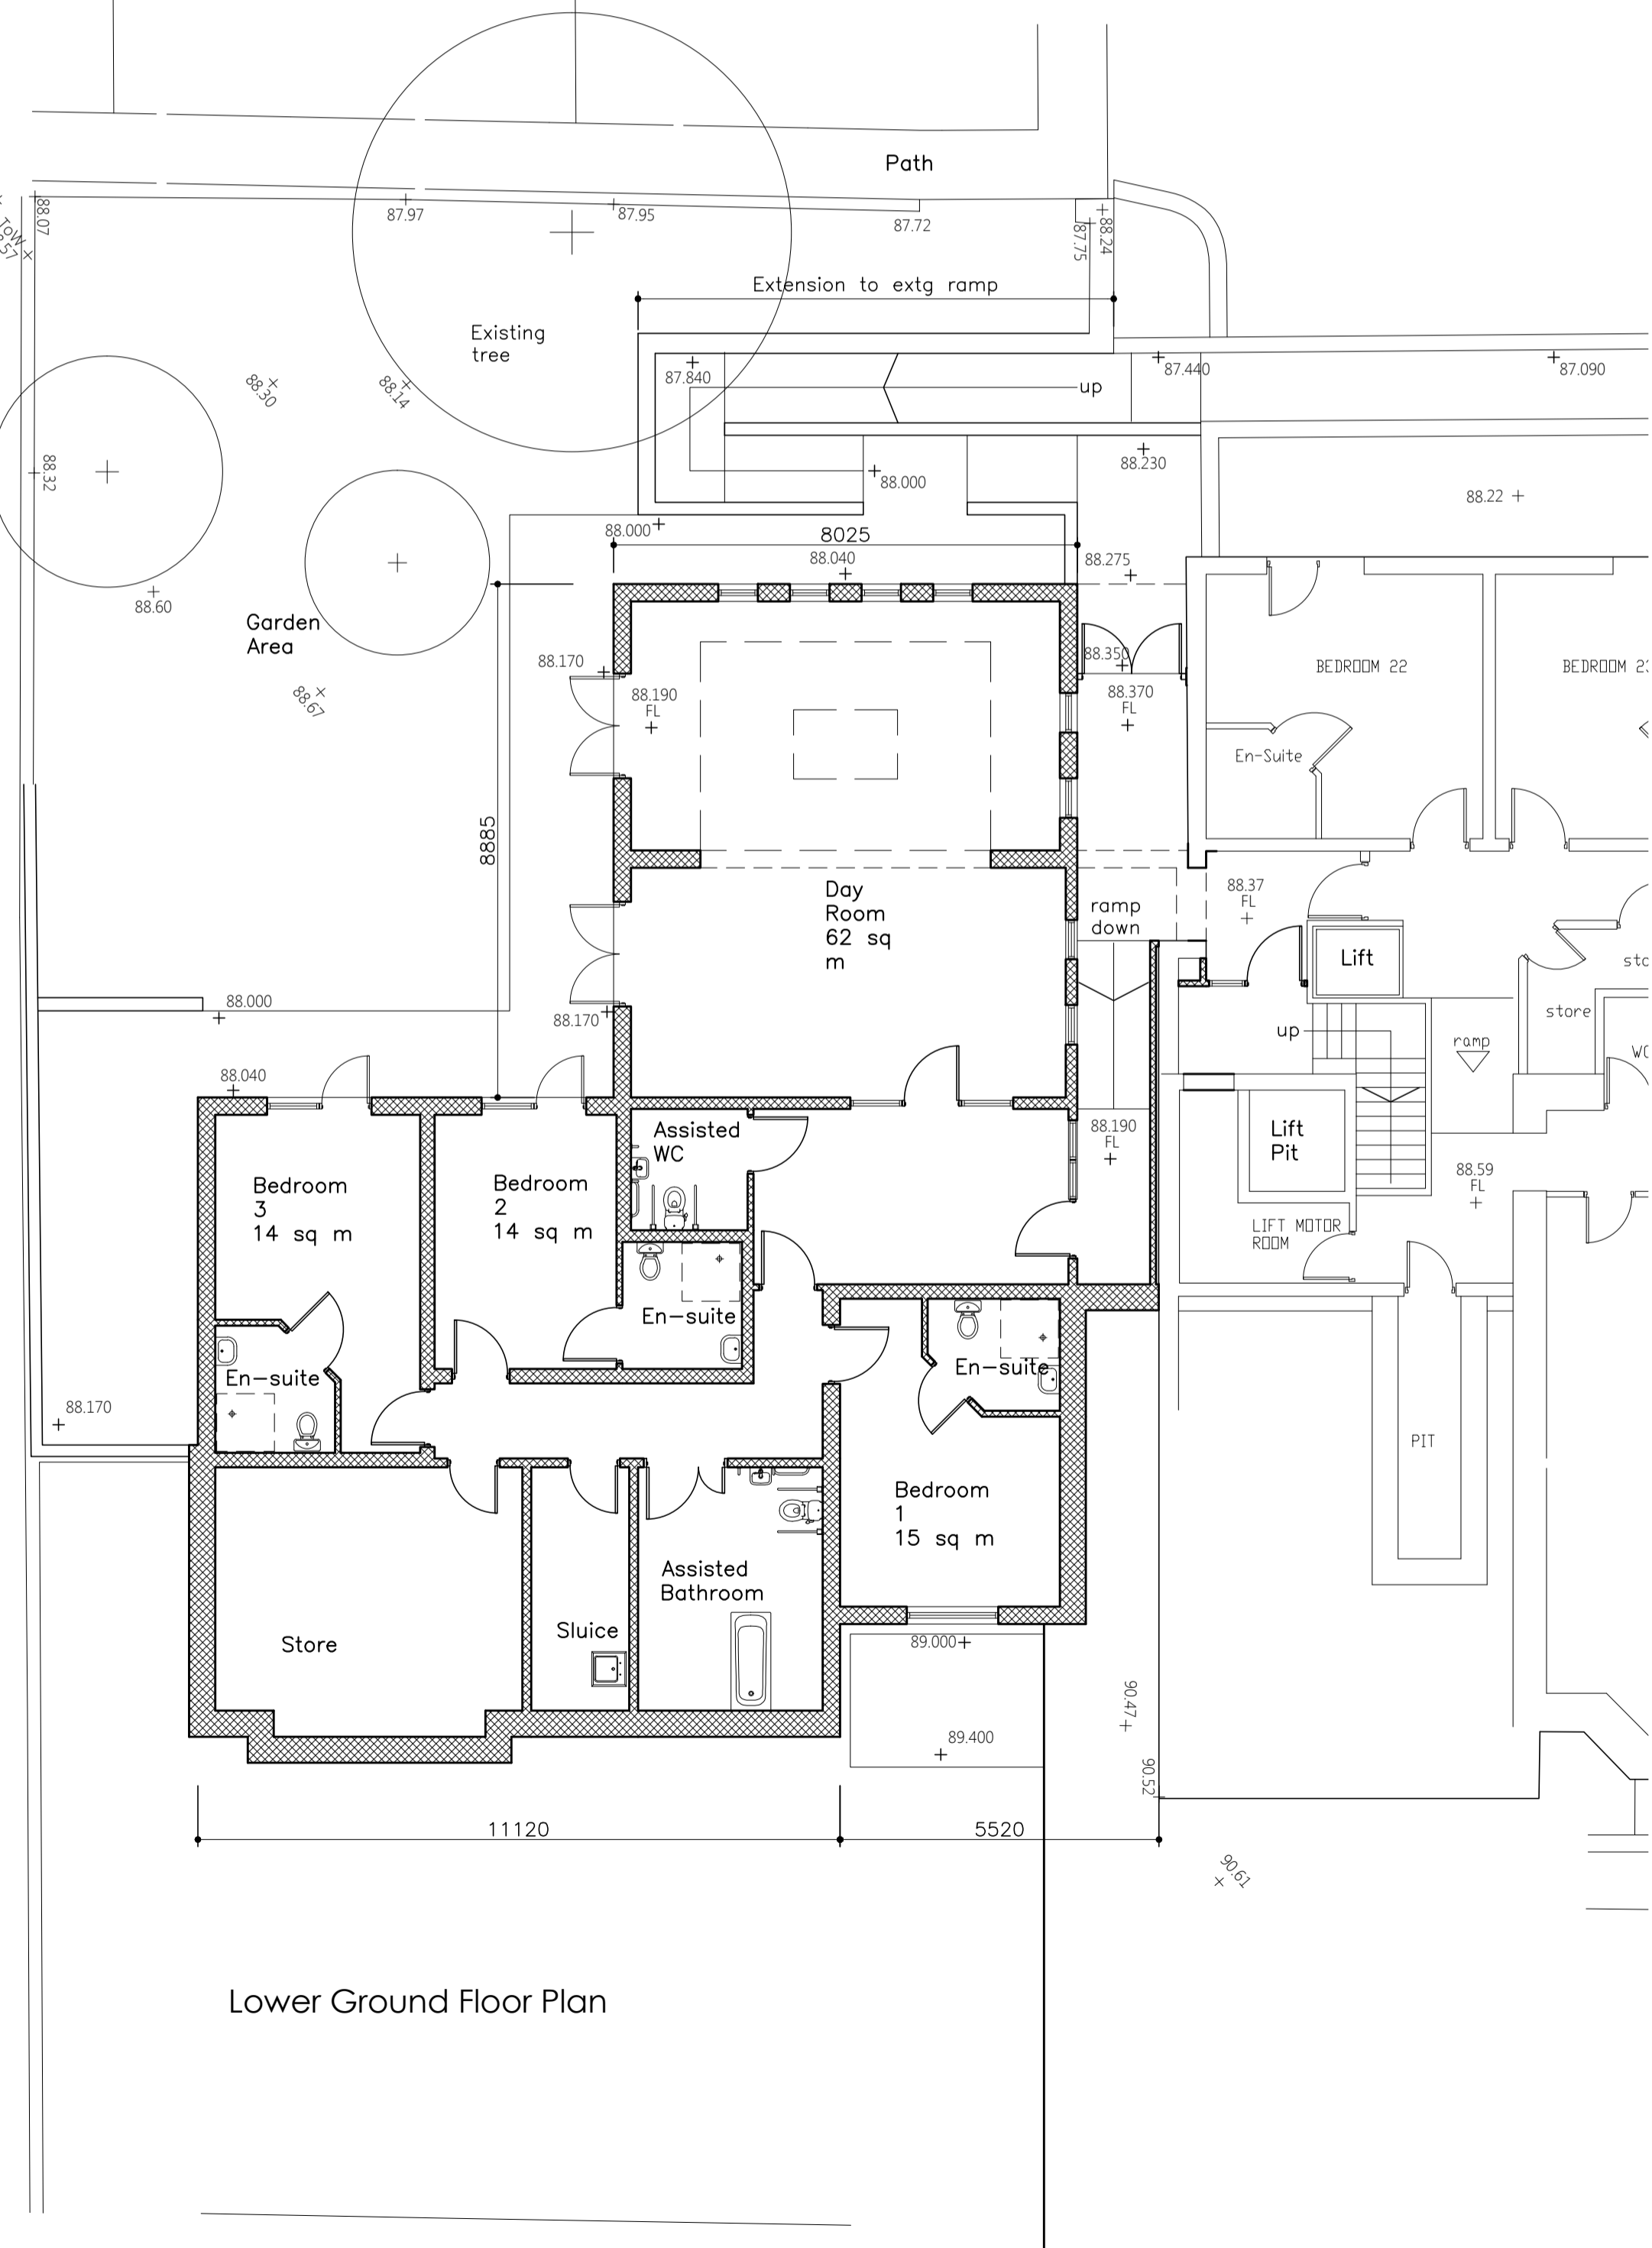

Lower Ground Floor Plan



Side Elevation - South West



Rear Elevation - North West

Revisions:

Ratcliffe Architectural Services RAS
 Chartered Architectural Technologist
 6 Sandybeds Close • Accrington • Lancs • BB5 2XG
 Tel: 07787 175223
 Email: mra.services@btinternet.com

job:
 Extension to High Brake House and Rebuild 127 Chatburn Road Clitheroe. BB7 2BD

client:
 Brierley Care Ltd

drawing:
 Lower Ground Floor Plan as Proposed.
 Elevations

scale: (@ A1)	drawn: MR	date: June 2018
checked:		date:
job no: RA150	dwg no: 04	rev: