



Section Through Site

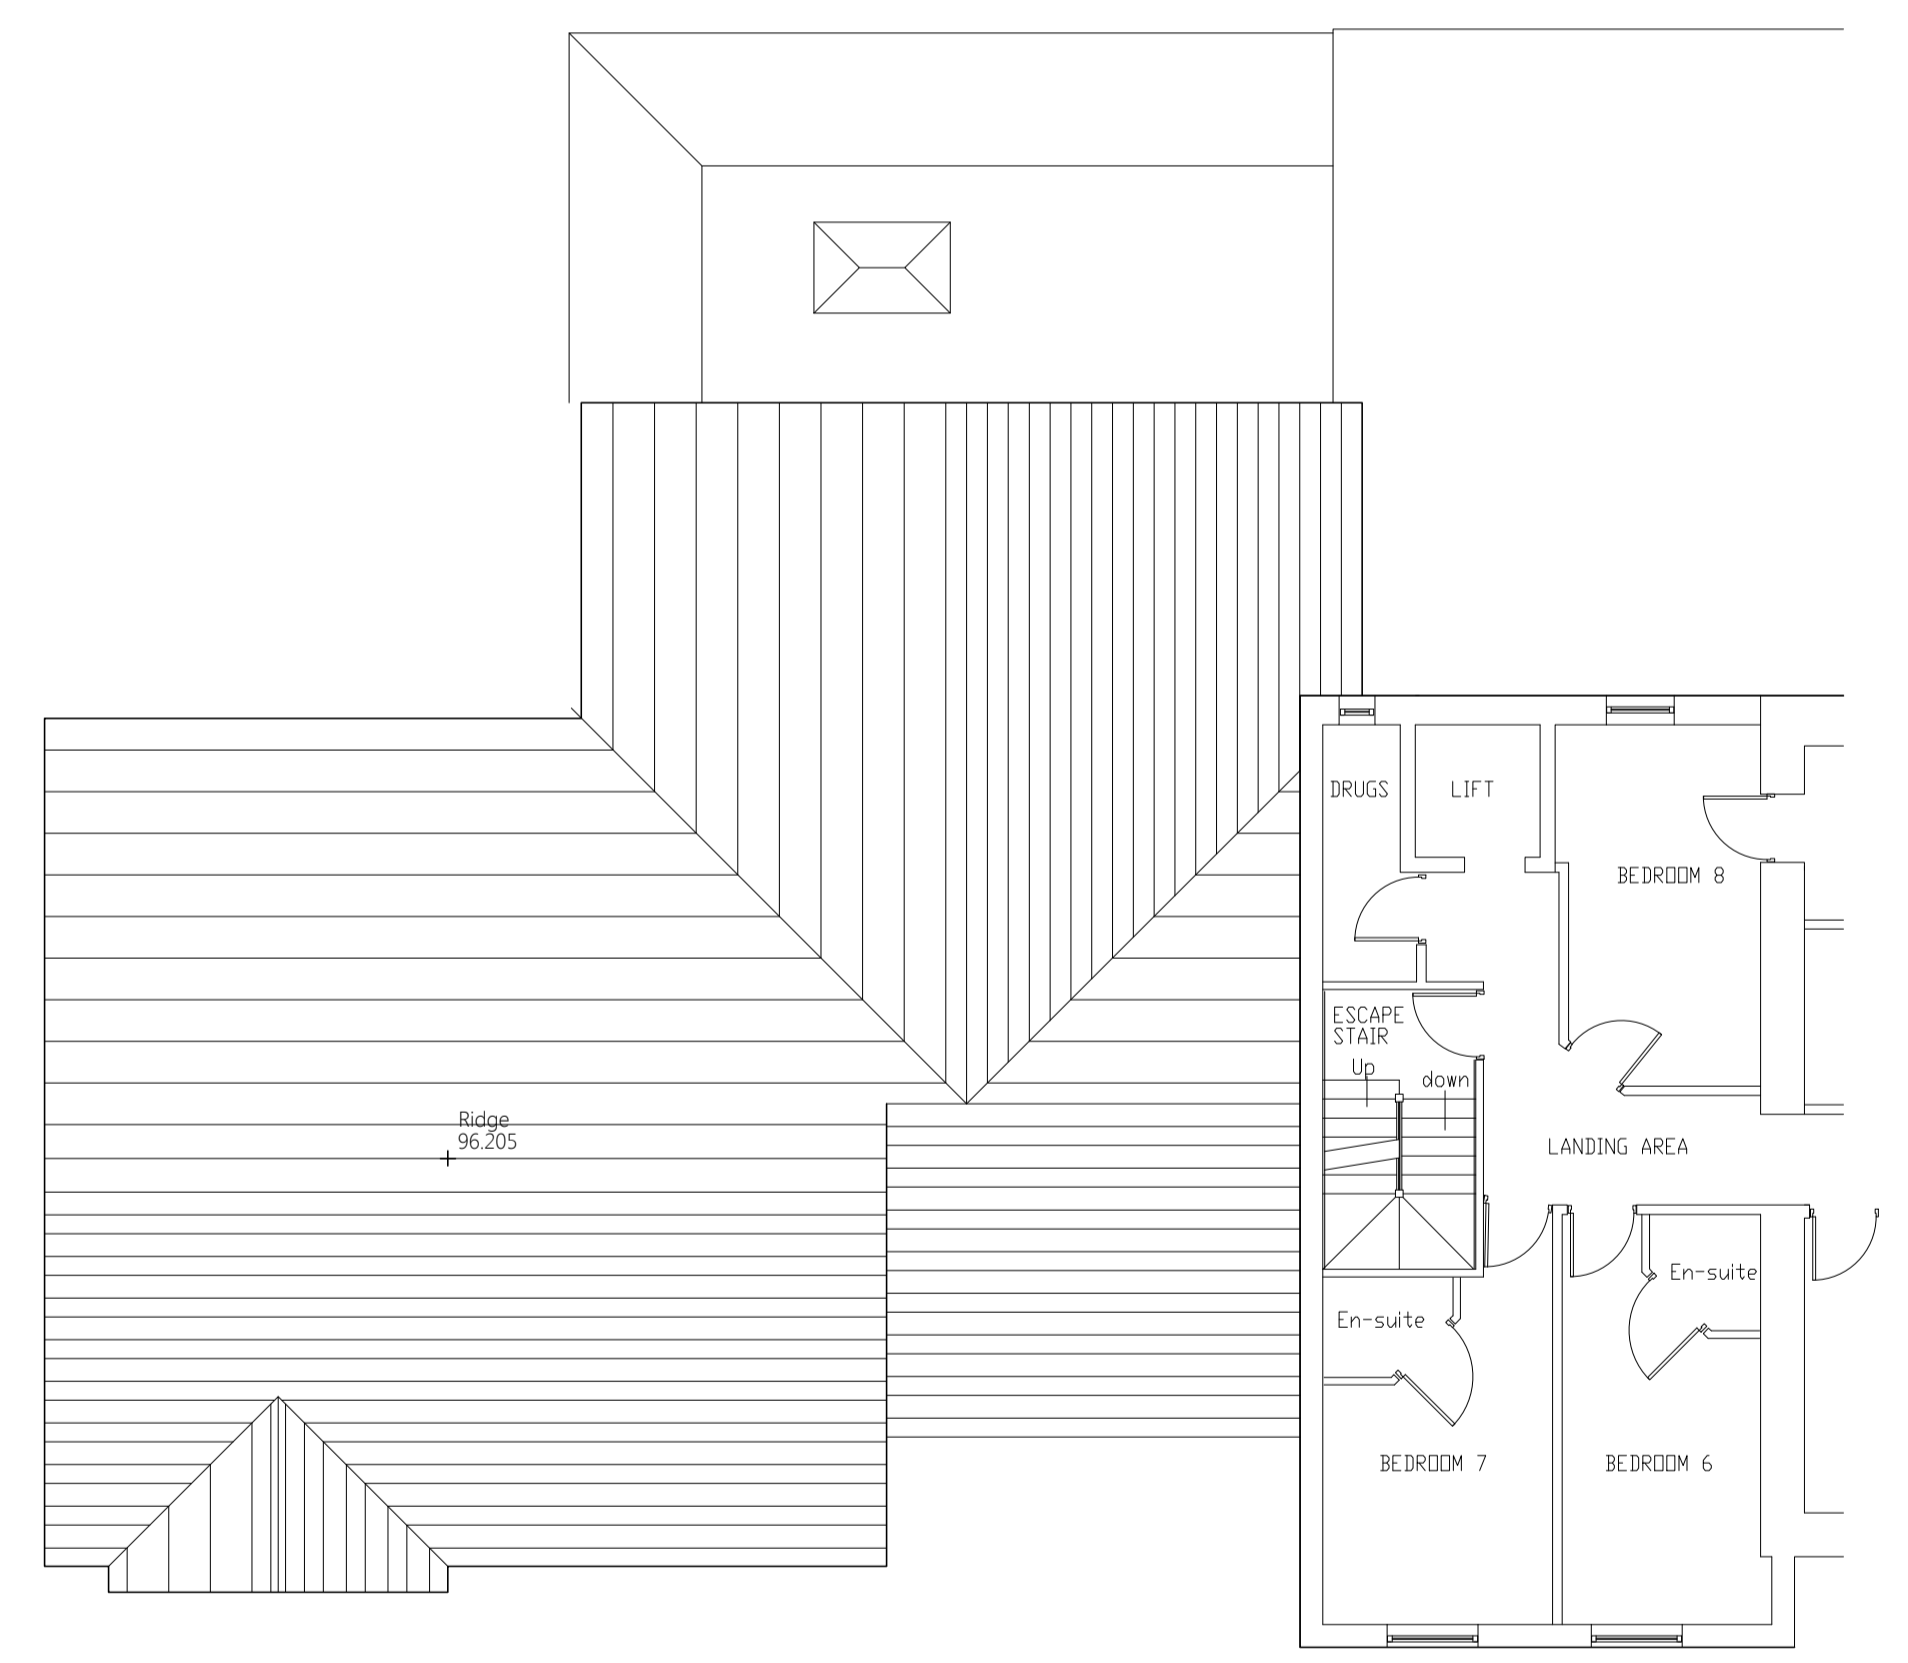

Roof Plan

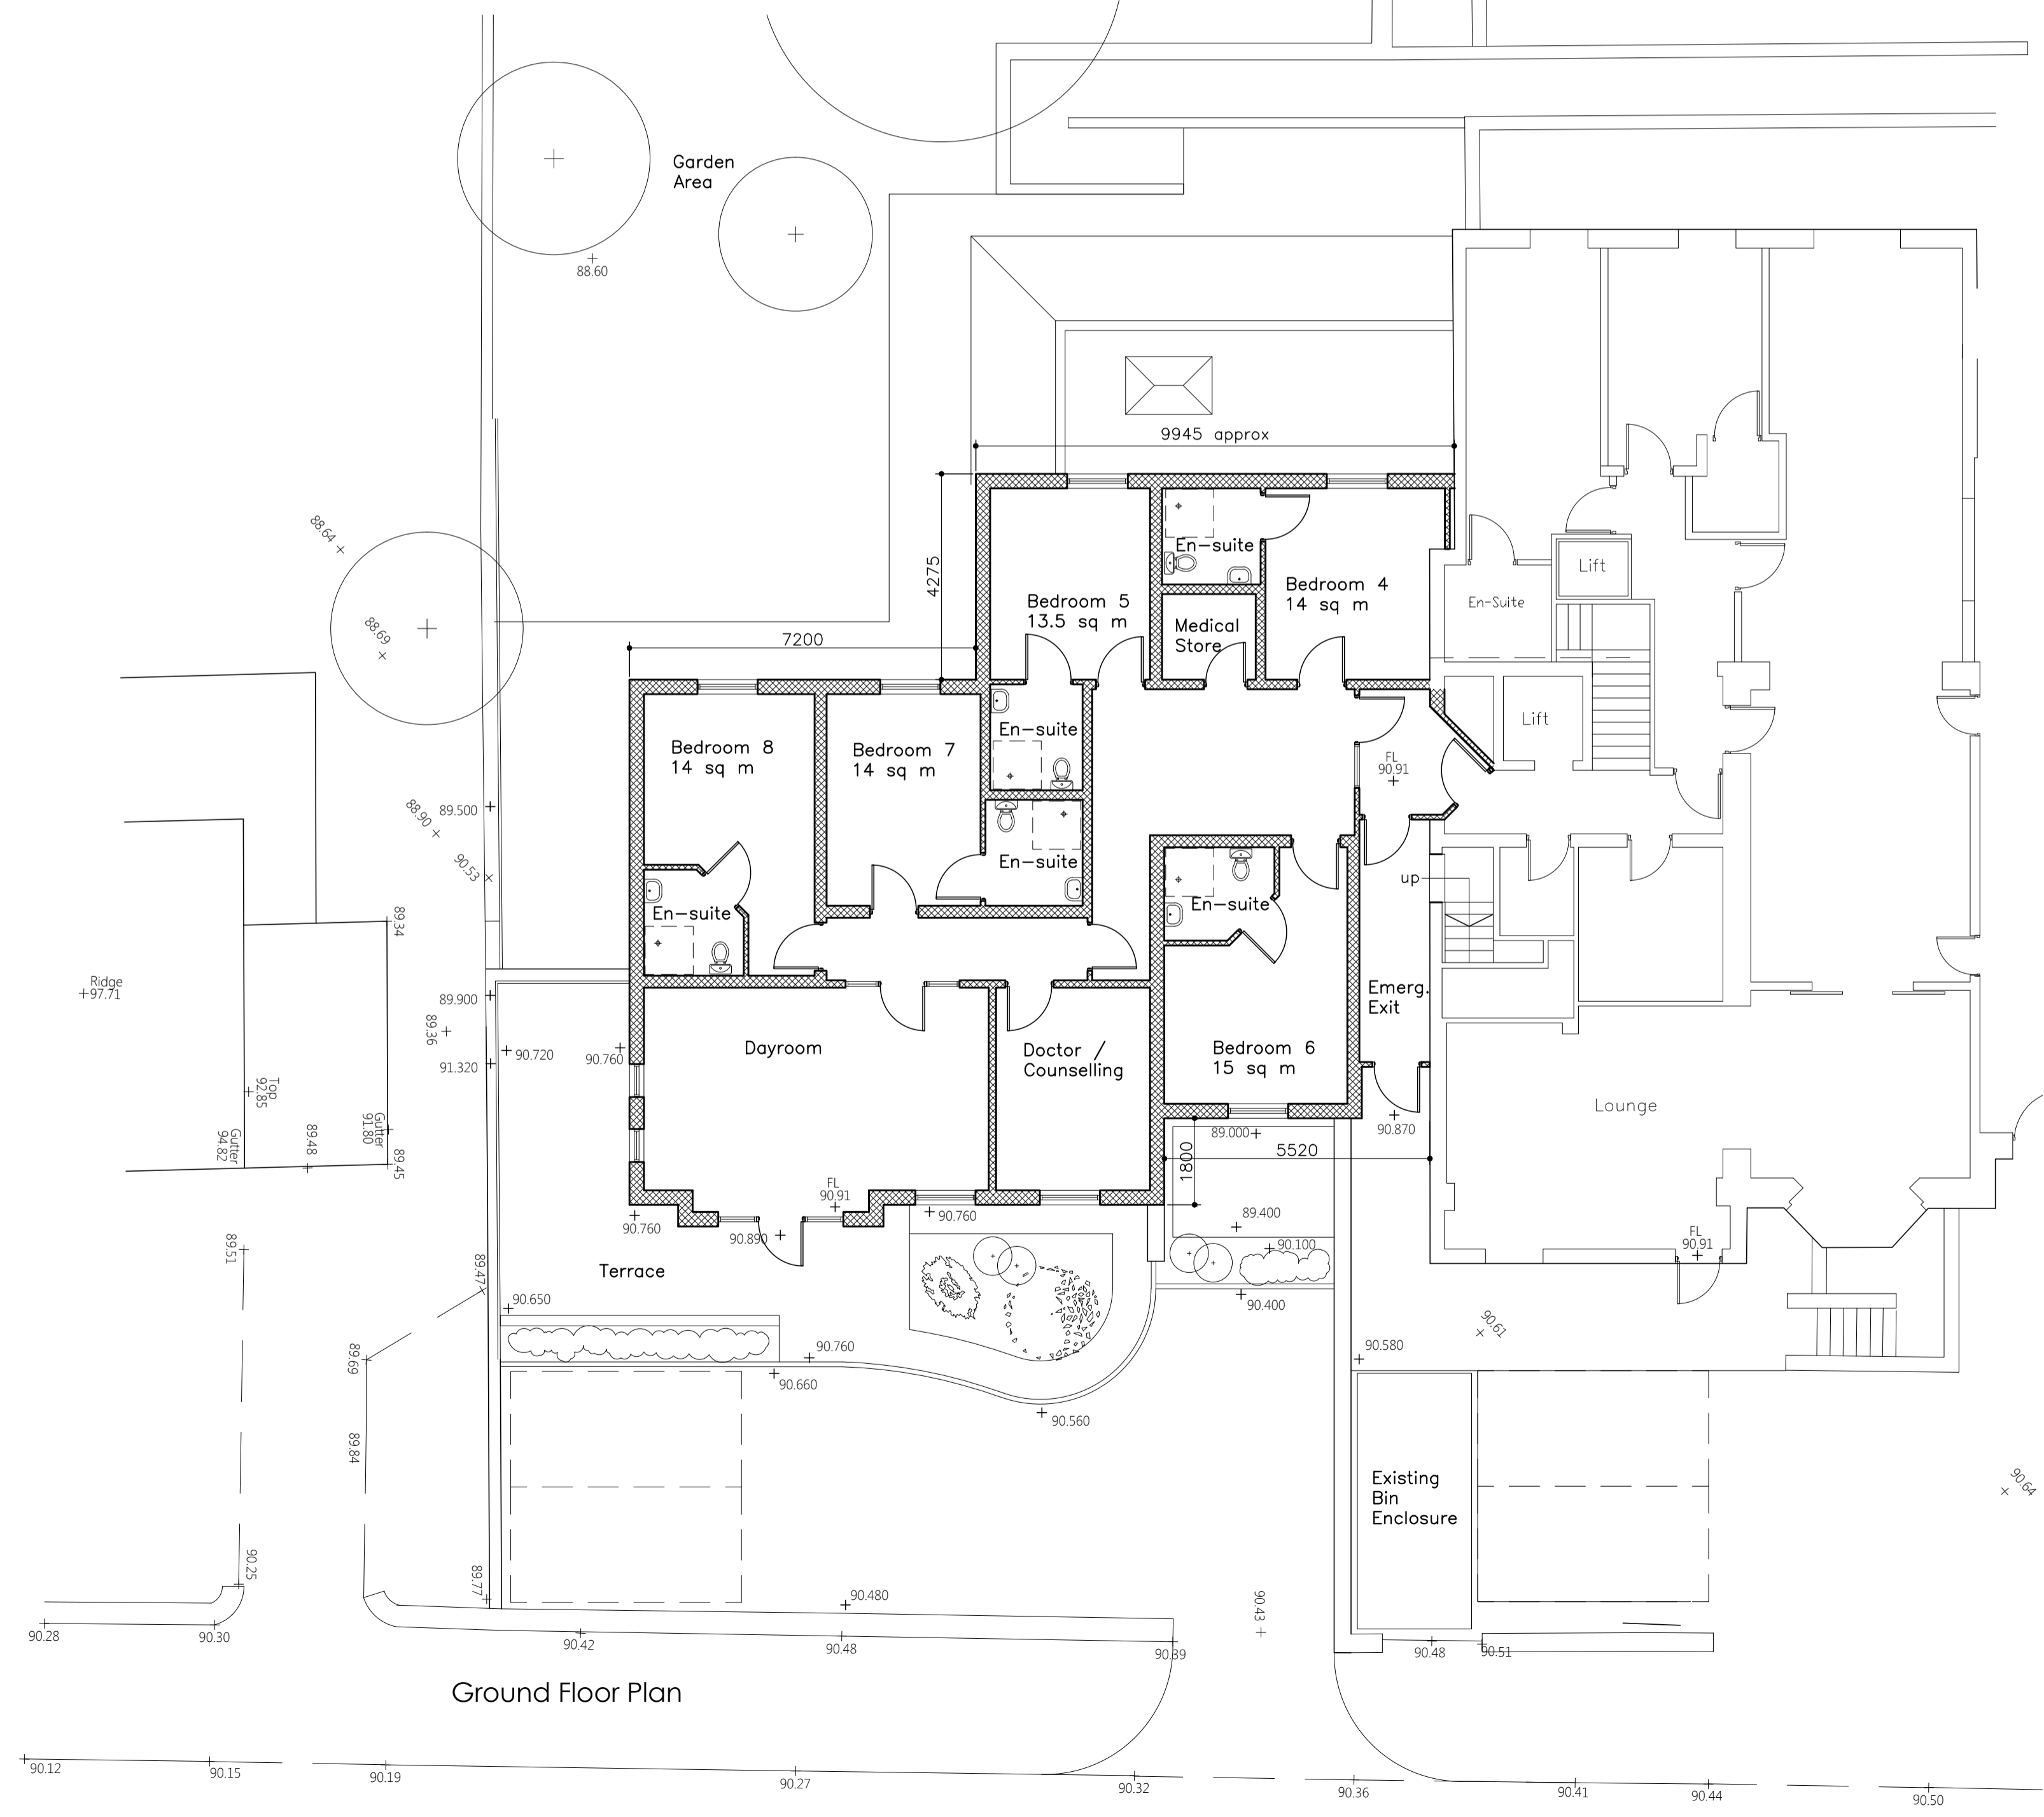

Ground Floor Plan

Revisions:

Ratcliffe Architectural Services
 Chartered Architectural Technologist

6 Sandybeds Close • Accrington • Lancs • BB5 2XG
 Tel: 07787 175223
 Email: mra.services@btinternet.com

job: Extension to High Brake House and Rebuild 127 Chatburn Road Clitheroe. BB7 2BD

client: Brierley Care Ltd

drawing: Ground Floor & Roof Plans as Proposed. Site Section

scale: (@ A1) 1:100
 drawn: MR
 date: June 2018

checked:
 date:
 job no: RA150
 dwg no: 03
 rev:
 rev: