


Longsight Road

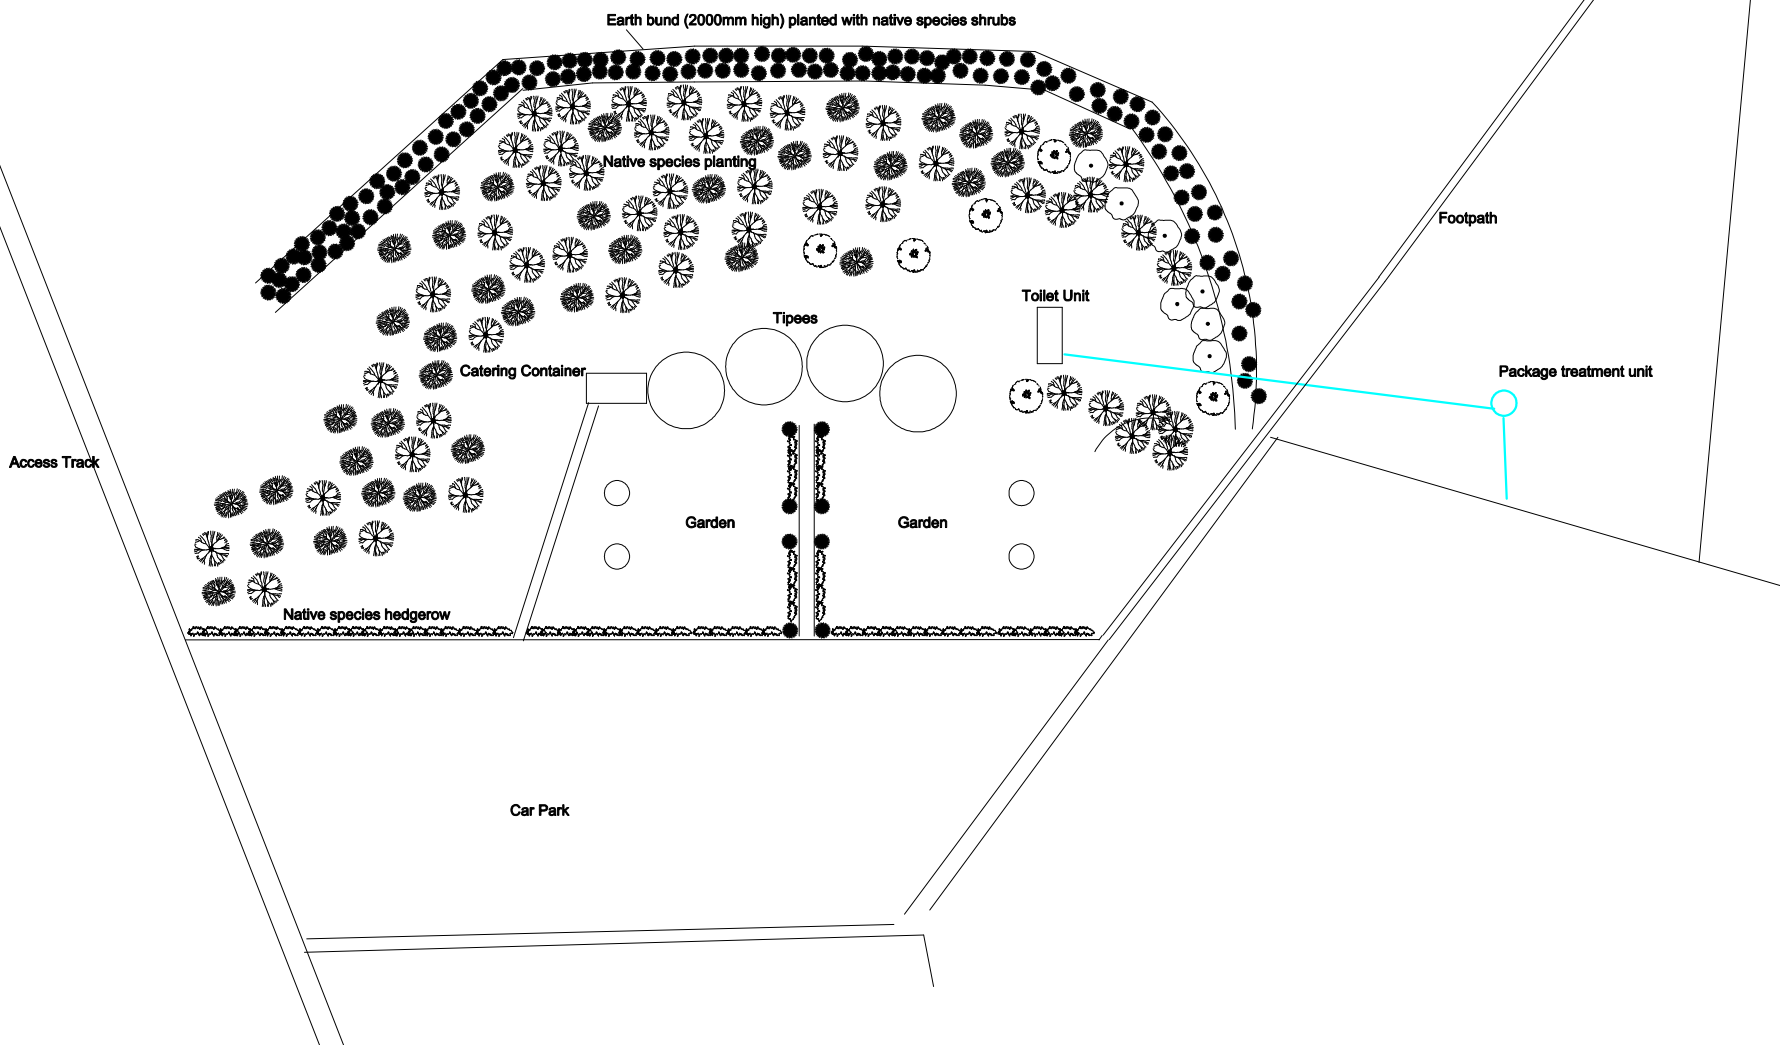

Hawkshaw Farm
Wedding Tpees
Proposed Site Plan
Scale 1:1000 @ A3

