

Higher Loud
Bridge Farm

Fairclough House



Fairclough Farm

EXISTING
OFFICES
&
WORKSHOPS

RESIDENTIAL
DWELLING

LYNDALE

LOUDBRIDGE ROAD

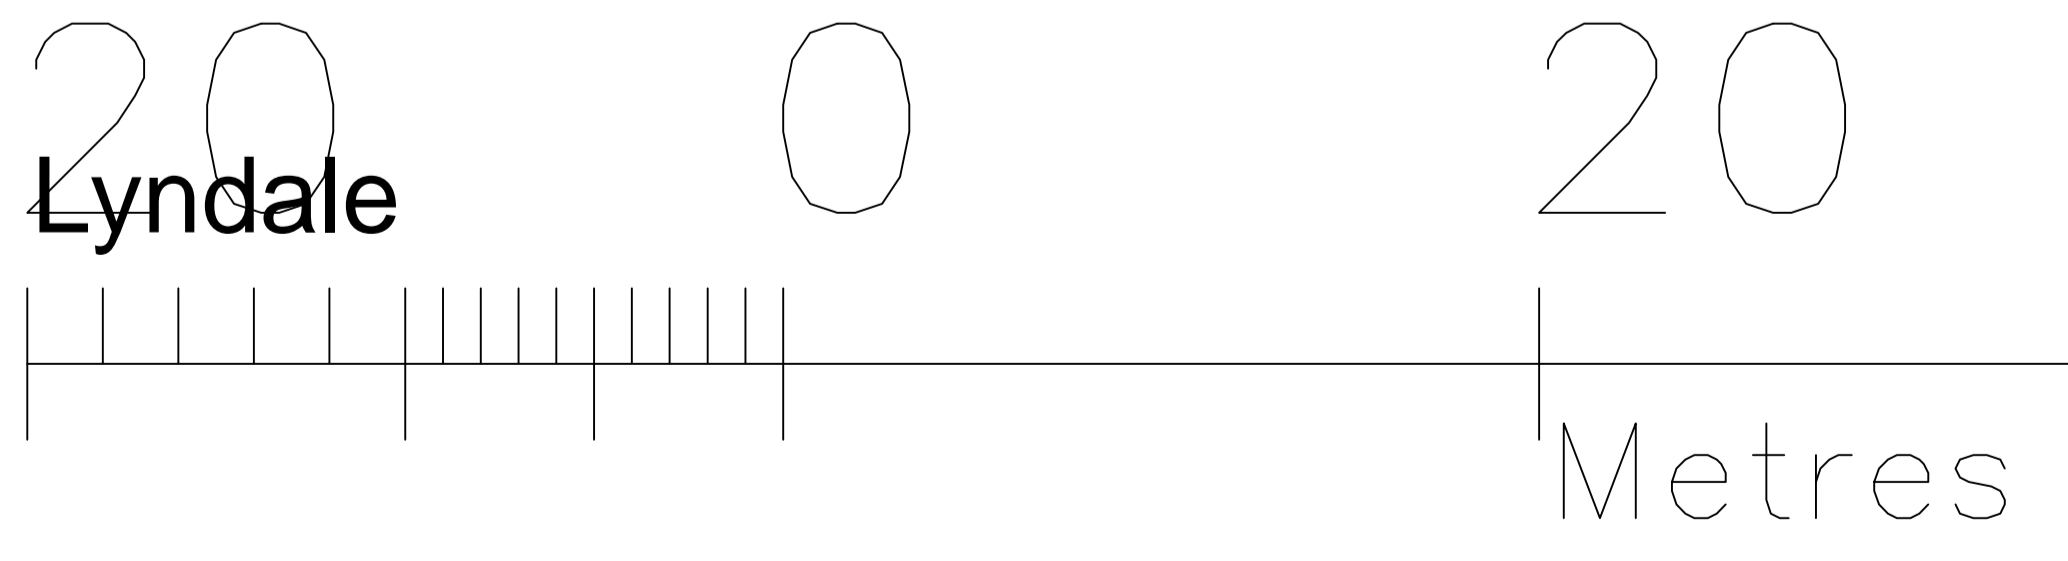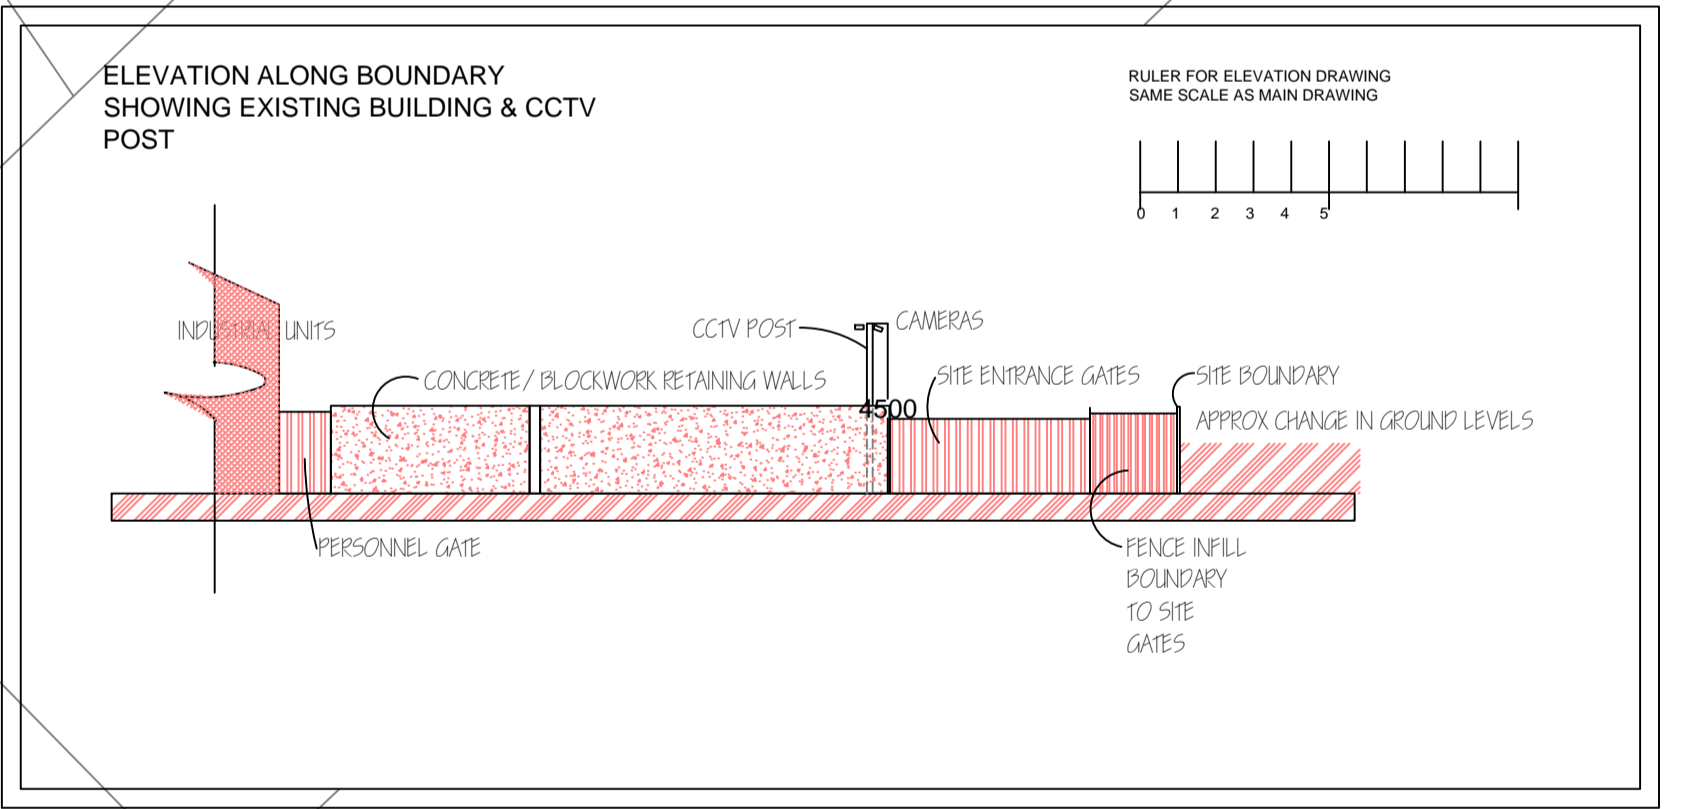

Drawn By SPG	Date 17/09/2018	Scale SEE RULER	Drawing Status Sketch / Comment Tender	Construction Building Regulation
Simon Gillespie Associates RIBA CHARTERED ARCHITECT 25, WEST CLIFF, PRESTON PR1 8HX Telephone: +44 (0)1772 204818 Email: SPG@SIMONGILLESPIE.CO.UK WWW.SIMONGILLESPIE.CO.UK			. SITE PLAN RETROSPECTIVE . PLANNING APPLICATION FOR . MODIFIED SITE ACCESS AND . CCTV CAMERA POLE	Drawing No.: 758 ST01D