




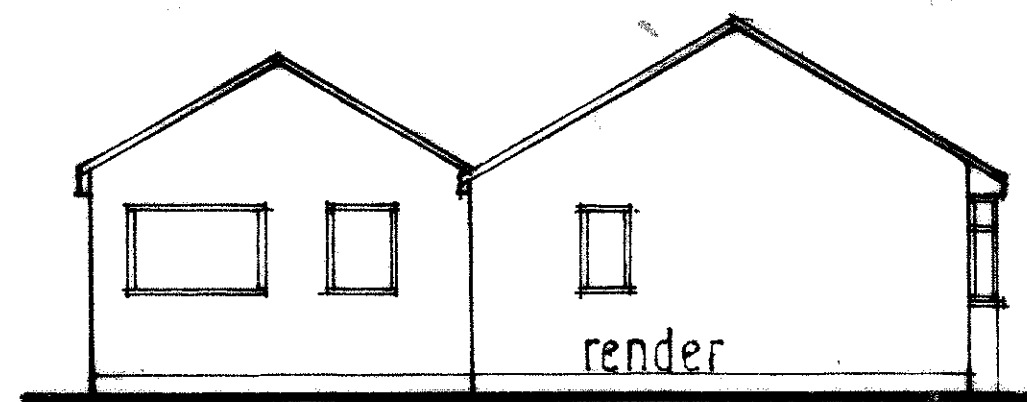


existing gable elevation facing north

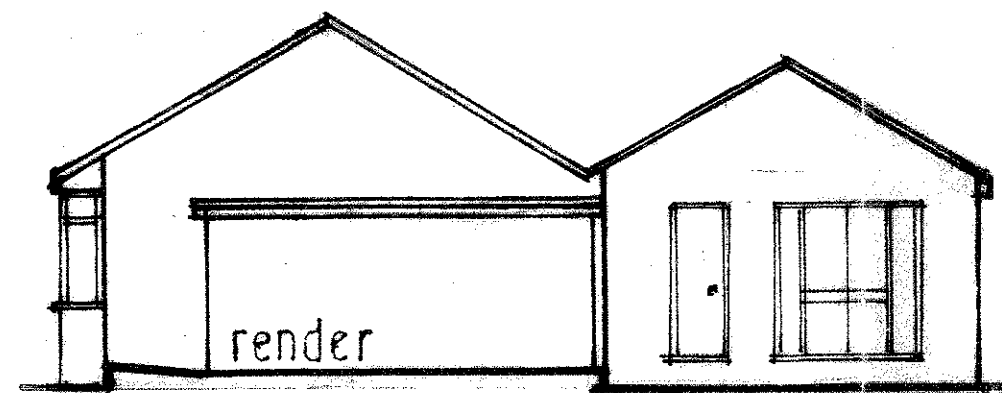

existing gable elevation facing south

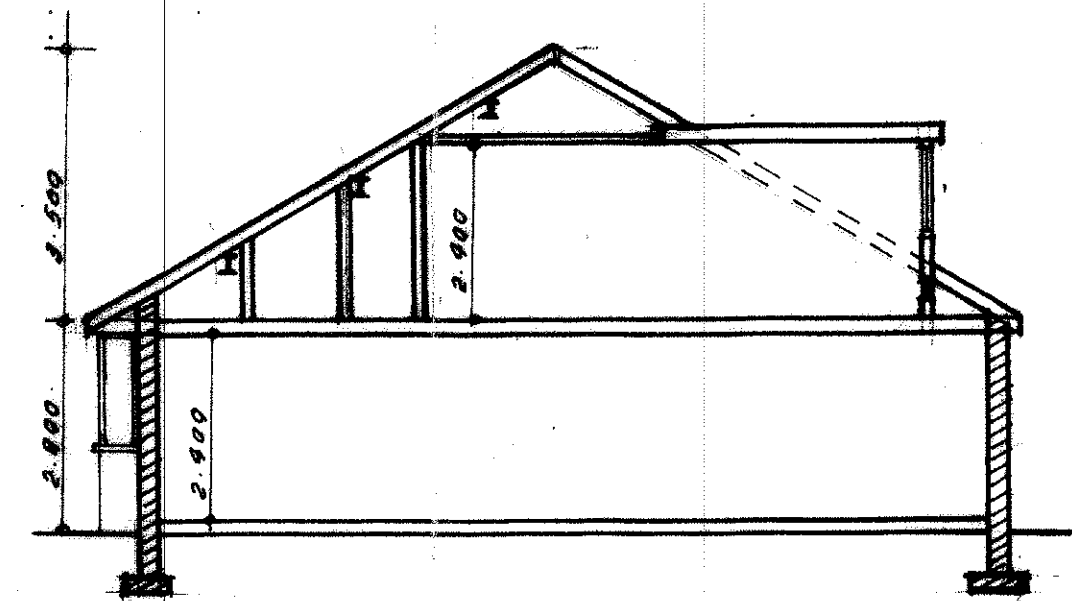


section through dwelling

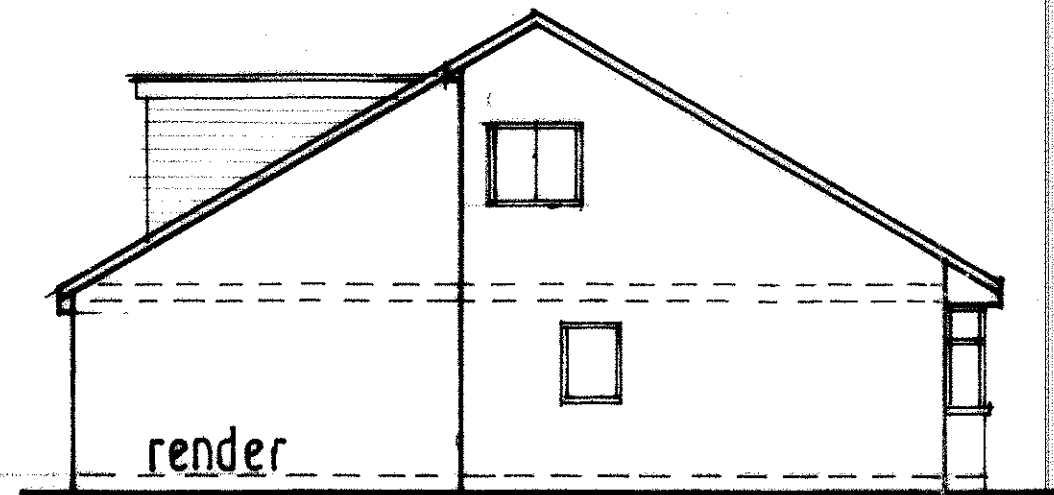


proposed gable elevation facing north




proposed gable elevation facing south

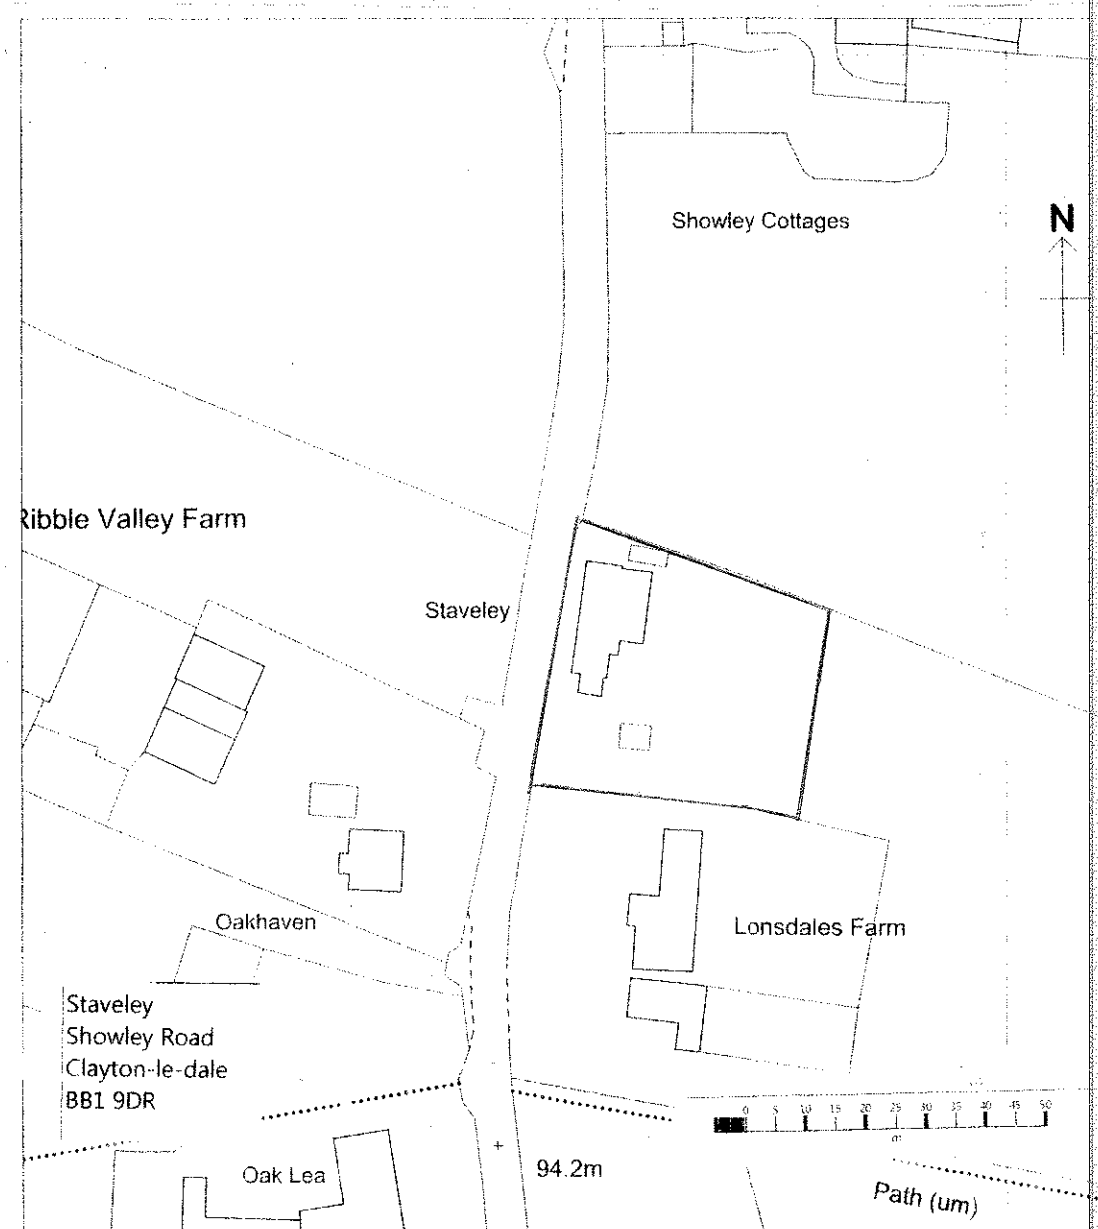

location plan. scale:1:1250.

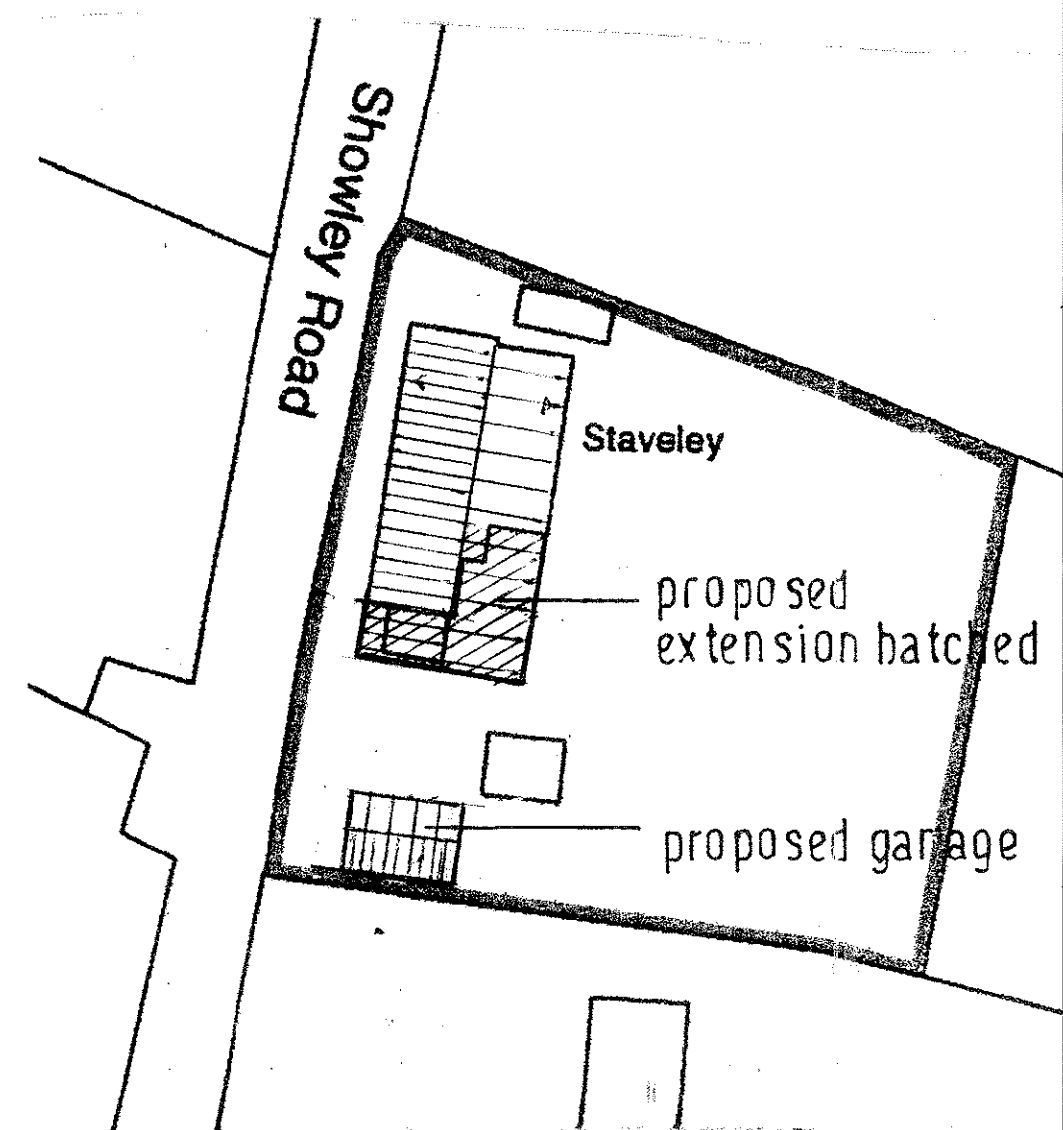

site plan. scale:1:500.

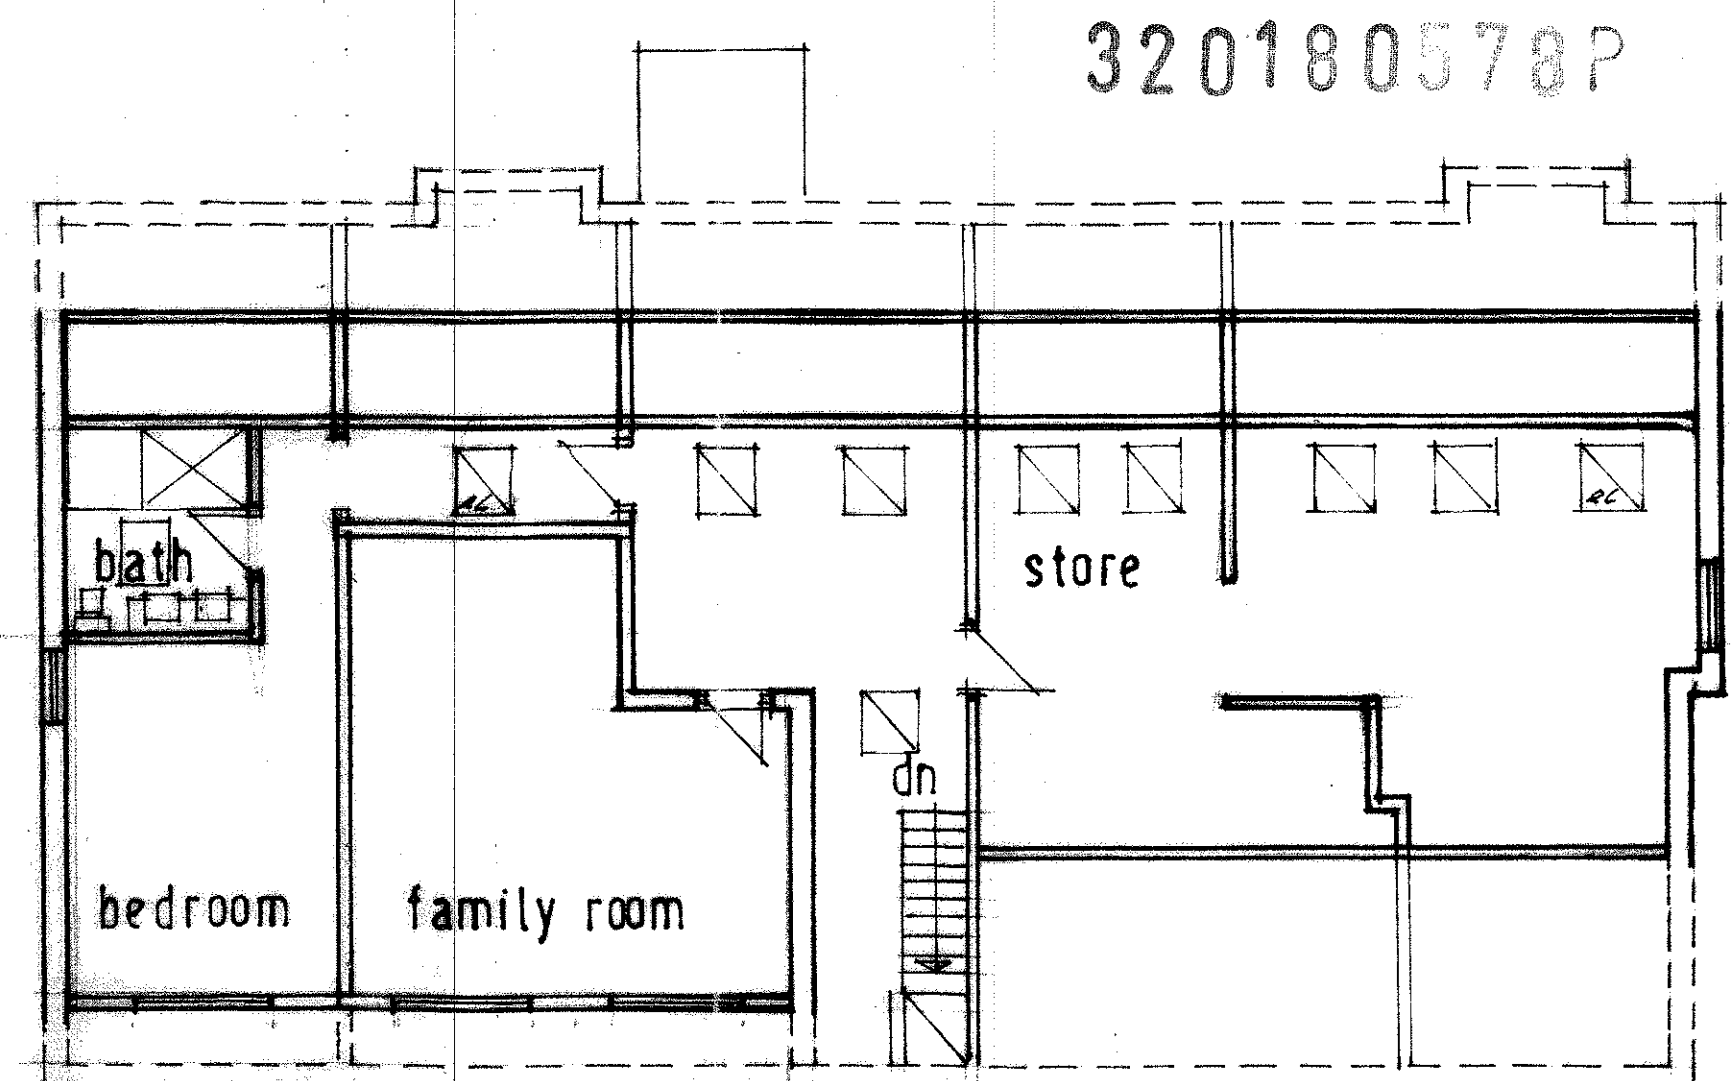

proposed plan of roof space

drg. ref. 216/18, sheet 2 of 2 scale:1:100.