


PROPOSED SITE PLAN



OVERDALE, DILWORTH LANE, LONGRIDGE, PRESTON, PR3 3ST

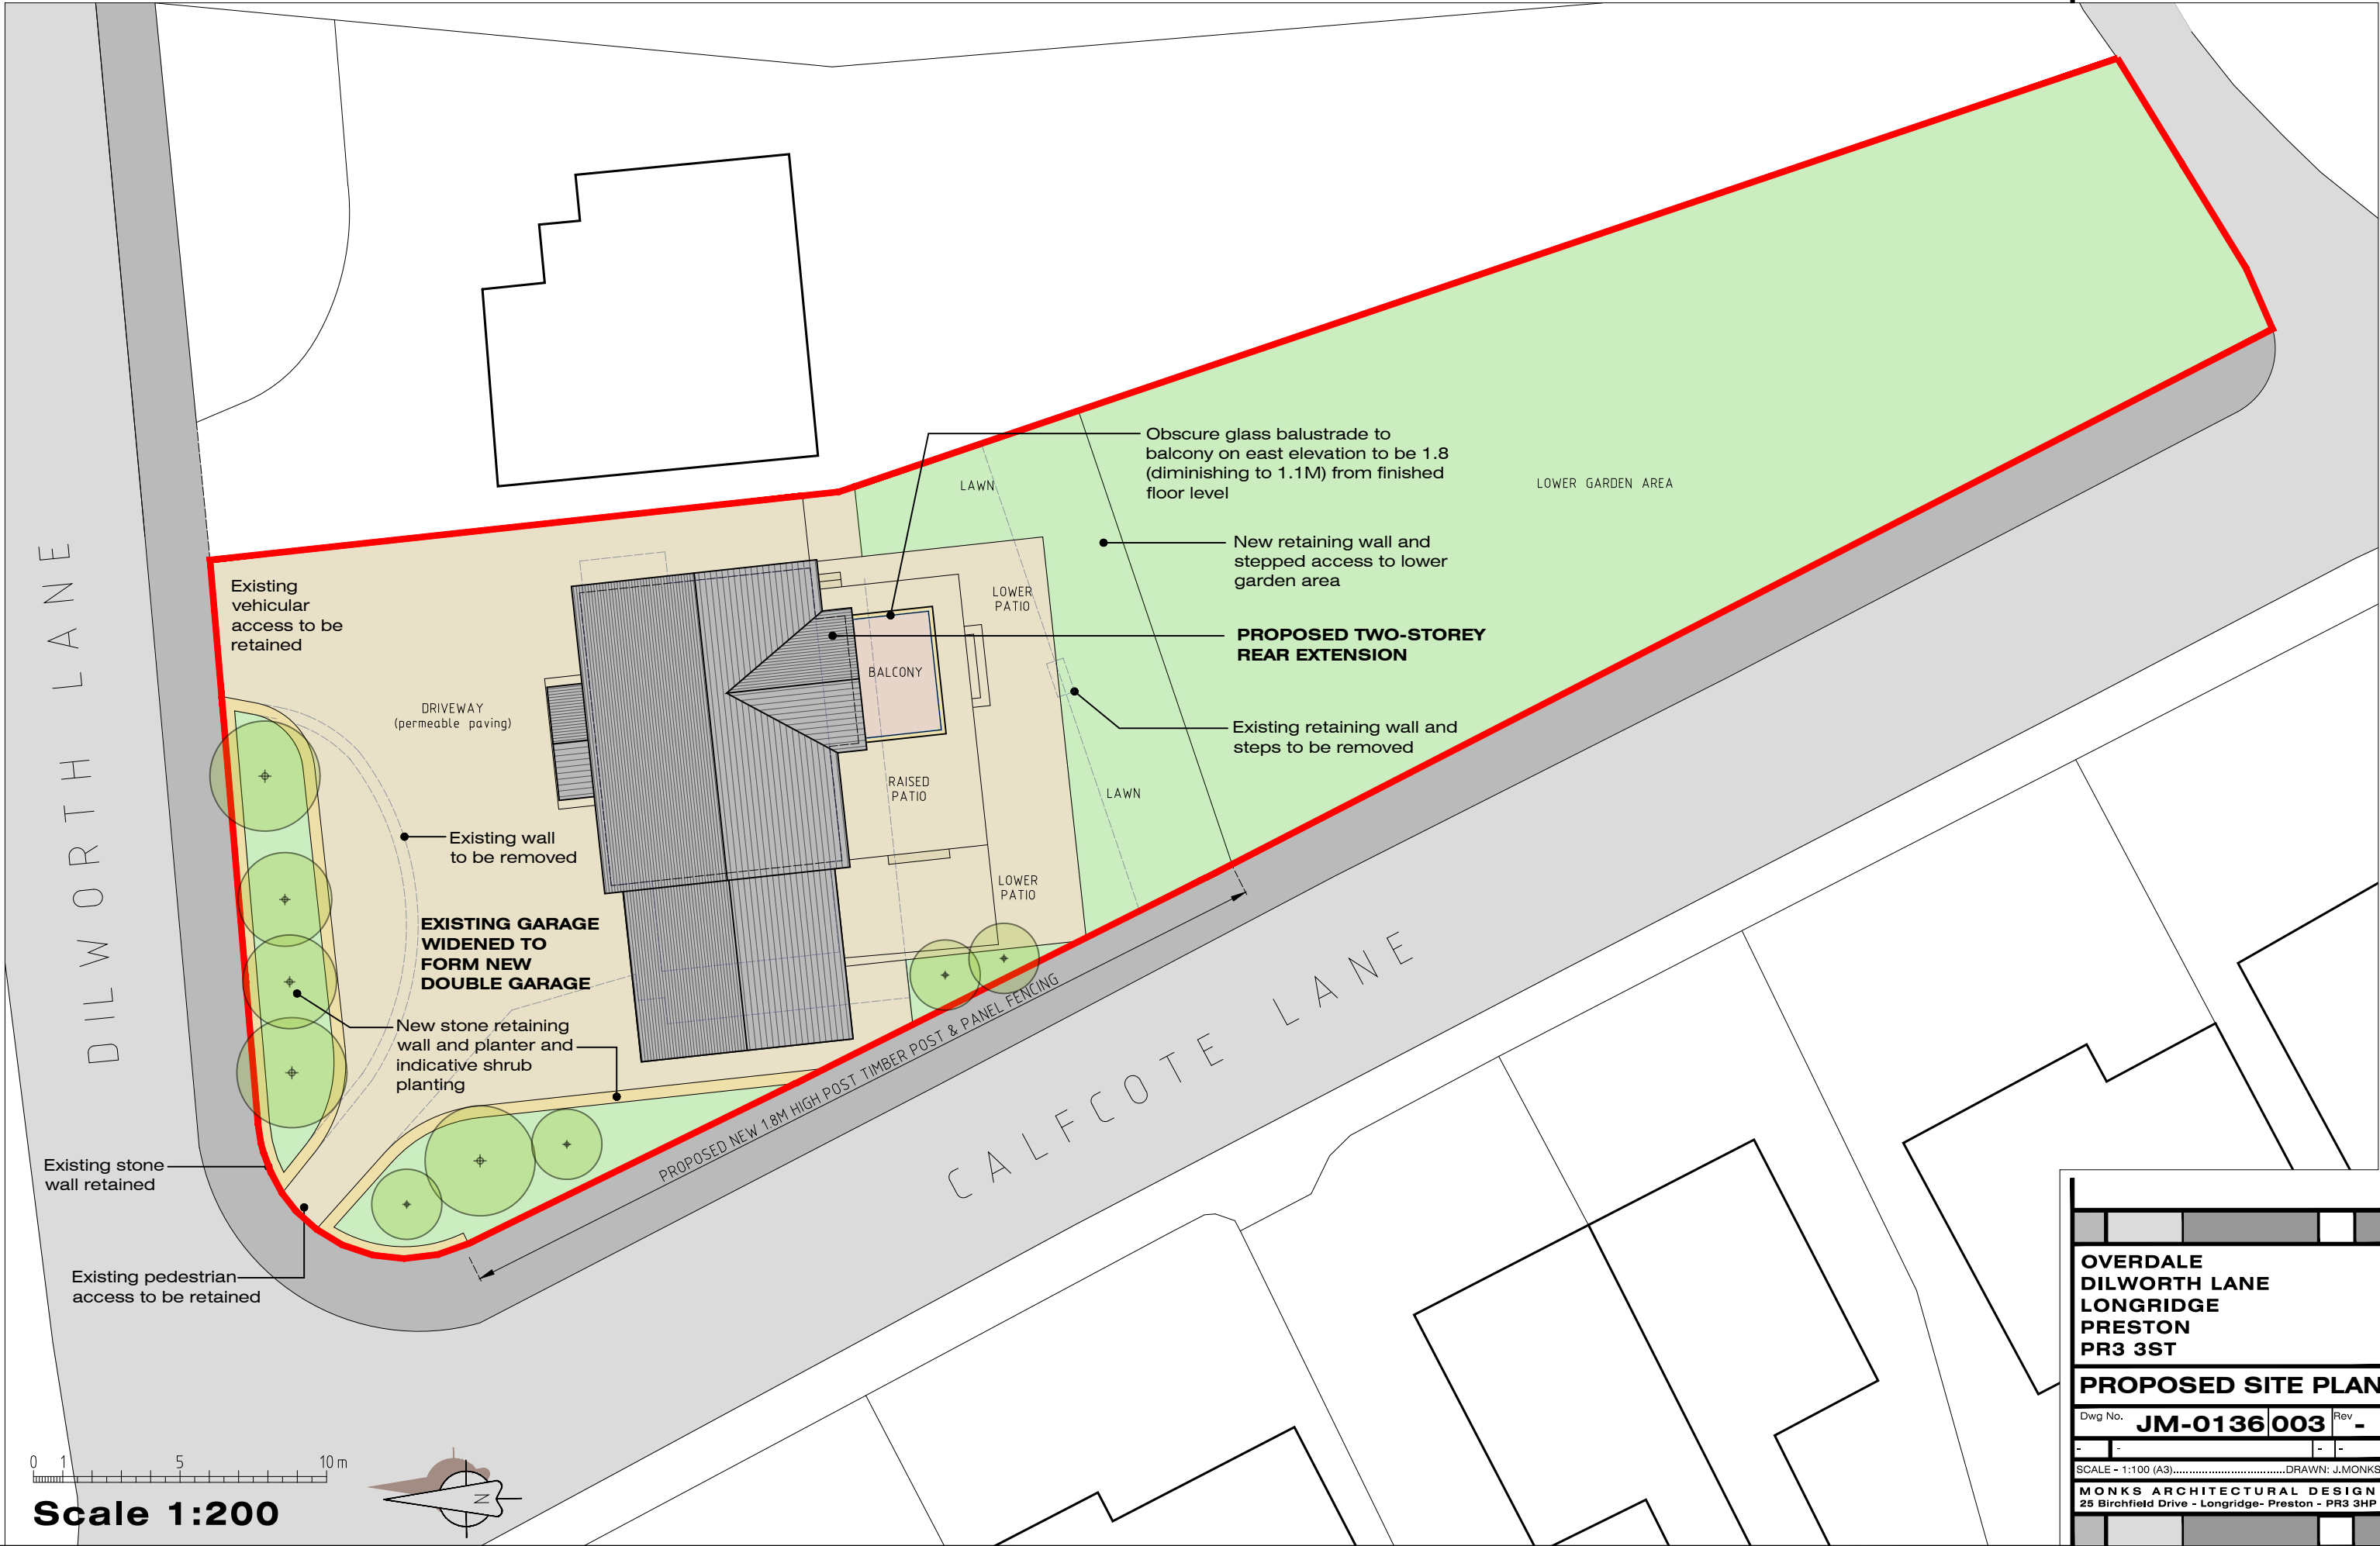


OVERDALE DILWORTH LANE LONGRIDGE PRESTON PR3 3ST		
PROPOSED SITE PLAN		
Dwg No.	JM-0136/003	Rev -
SCALE - 1:100 (A3).....DRAWN: J.MONKS		
MONKS ARCHITECTURAL DESIGN 25 Birchfield Drive - Longridge- Preston - PR3 3HP		

PROPOSED FLOOR PLANS & SECTION

OVERDALE, DILWORTH LANE, LONGRIDGE, PRESTON, PR3 3ST

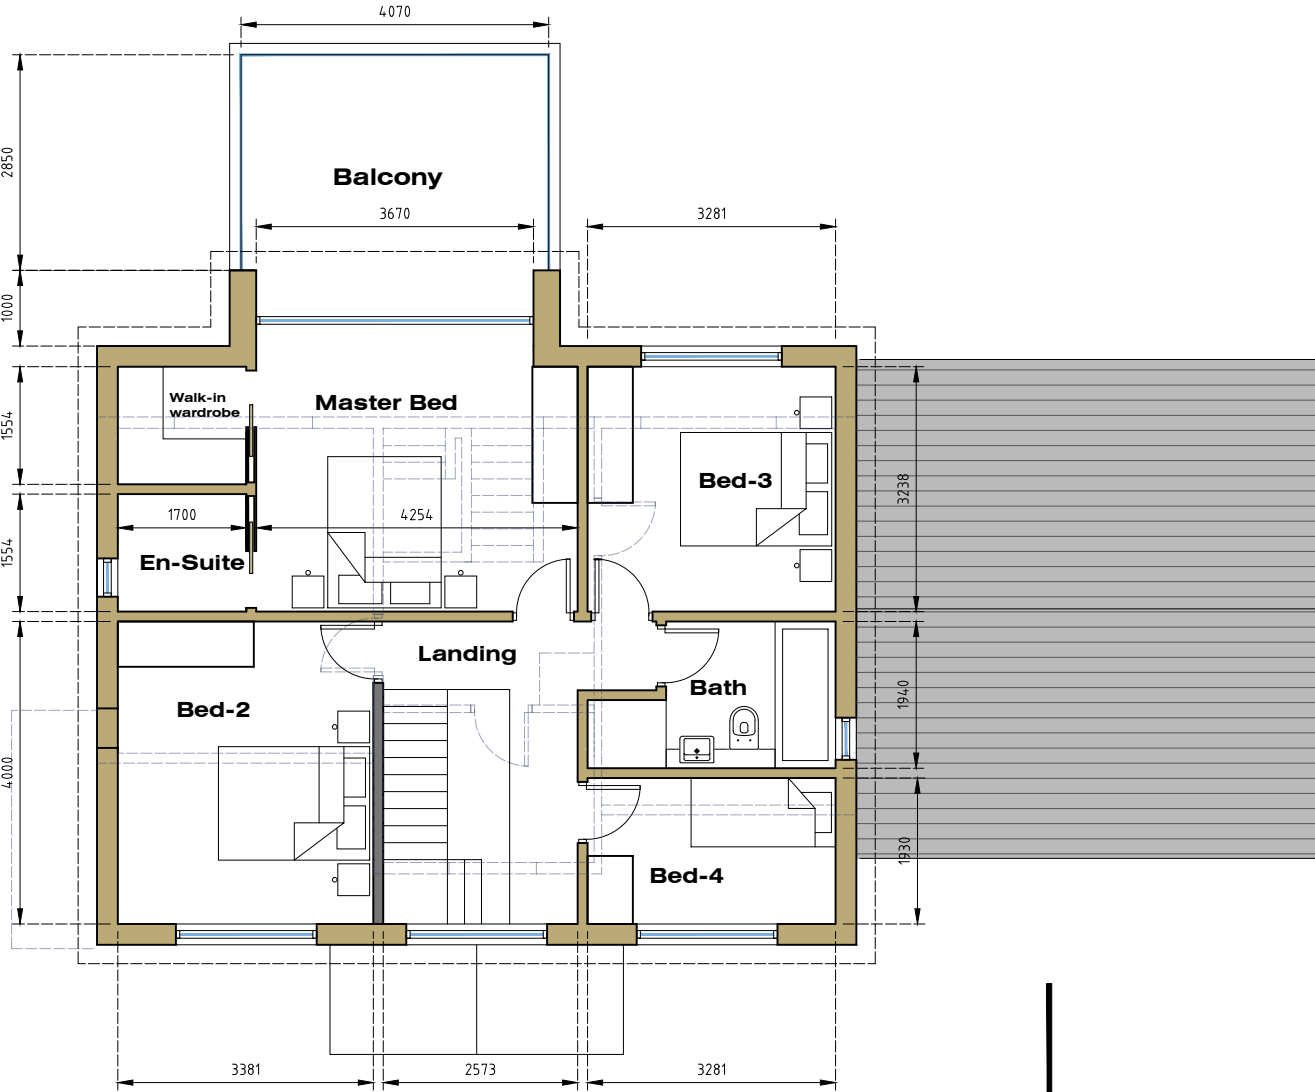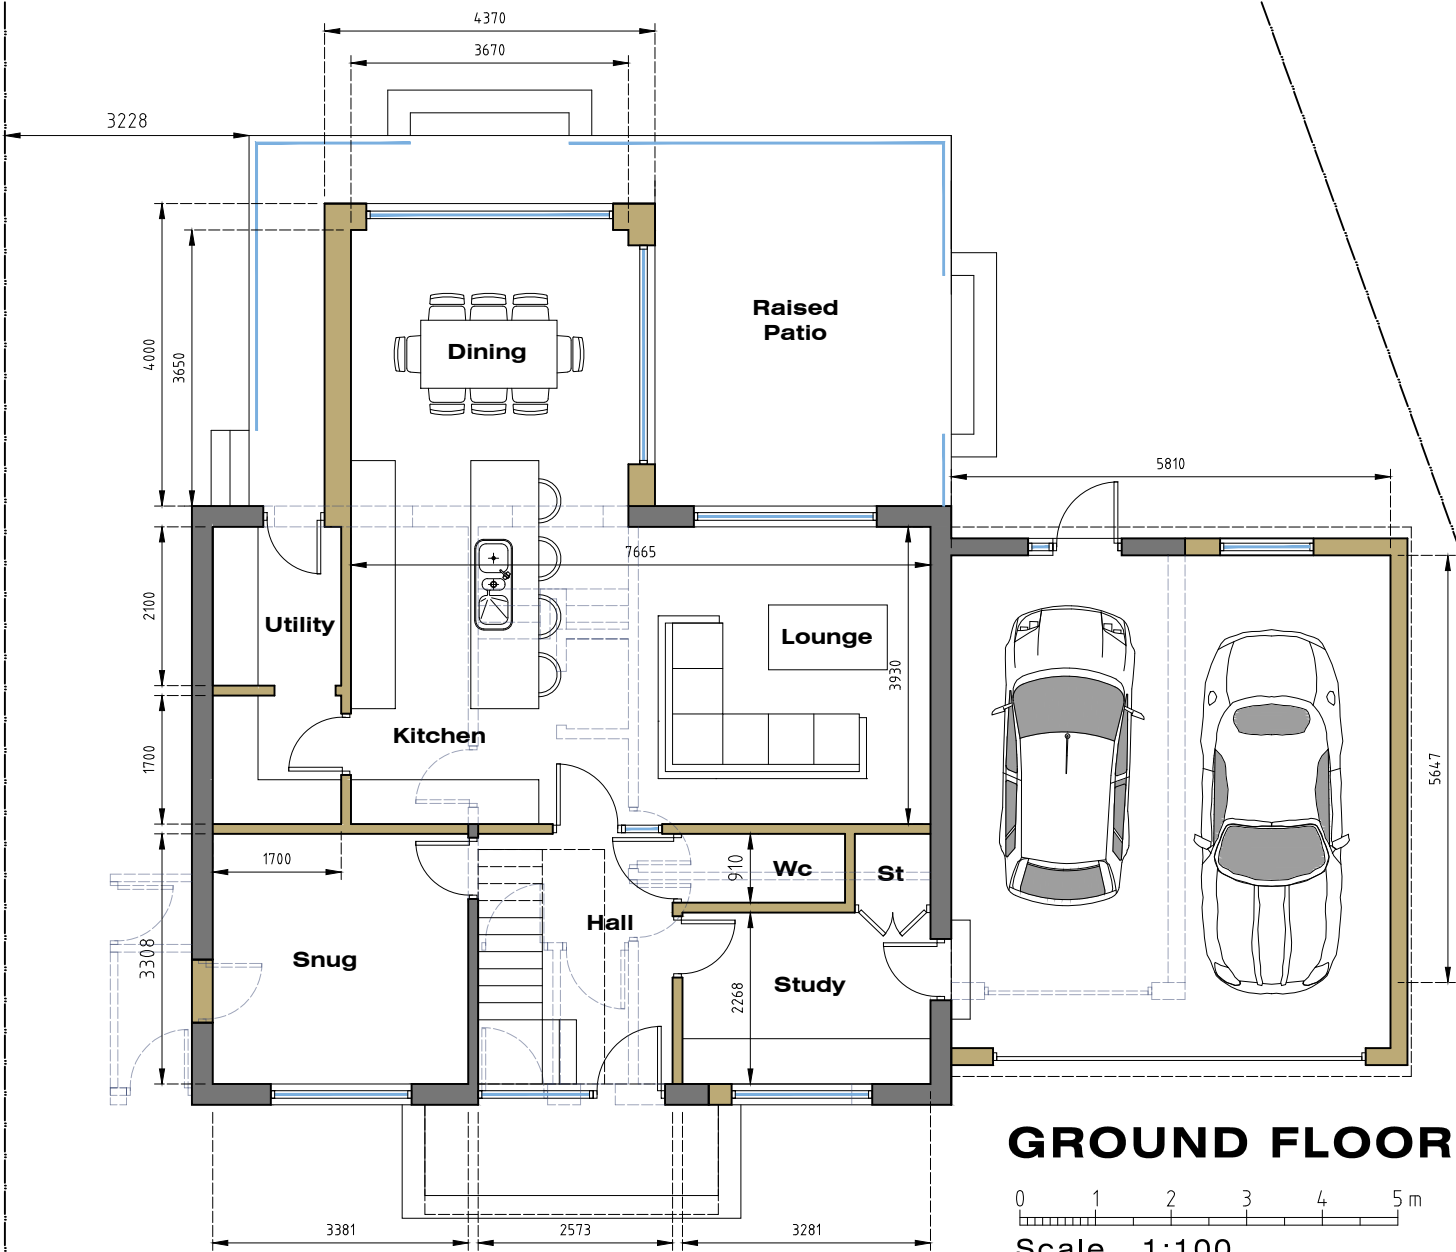

FIRST FLOOR PLAN

 

OVERDALE
DILWORTH LANE
LONGRIDGE
PRESTON
PR3 3ST

PROPOSED FLOOR PLANS & SECTION


Dwg No. **JM-0136004** Rev -
SCALE - 1:100 (A3).....DRAWN: J.MONKS
MONKS ARCHITECTURAL DESIGN
25 Birchfield Drive - Longridge- Preston - PR3 3HP

PROPOSED ELEVATIONS

OVERDALE, DILWORTH LANE, LONGRIDGE, PRESTON, PR3 3ST




Front (North) Elevation

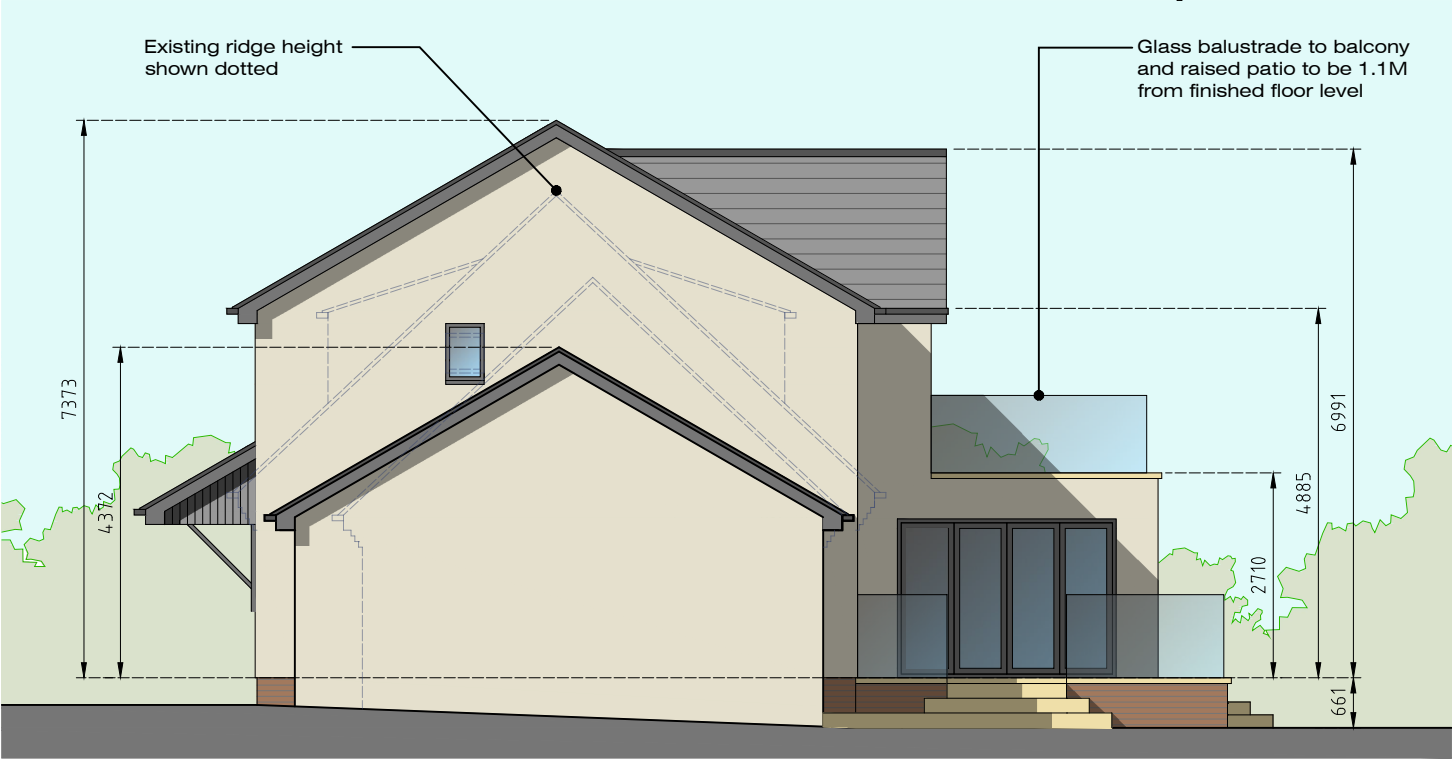

Side (West) Elevation



Rear (South) Elevation

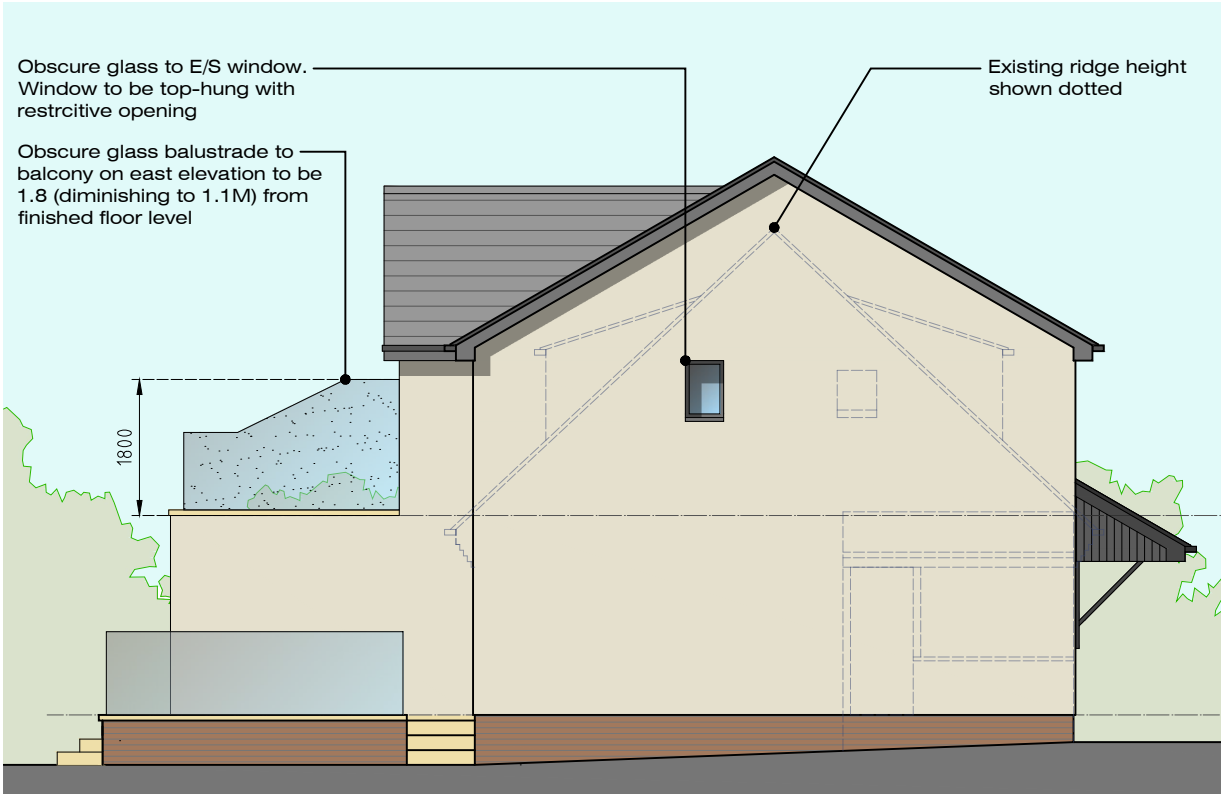

Side (East) Elevation

OVERDALE
DILWORTH LANE
LONGRIDGE
PRESTON
PR3 3ST

PROPOSED
ELEVATIONS

Dwg No.	JM-0136	005	Rev	-
SCALE - 1:100 (A3).....DRAWN: J.MONKS				
MONKS ARCHITECTURAL DESIGN				
25 Birchfield Drive - Longridge- Preston - PR3 3HP				