




metres

 

**PD Construction Consultants**  
11 Manor Road, Clitheroe, Lancs  
BB7 2LH  
tel: 07976 771297  
email: pdcc@hotmail.co.uk

Client:		
Mr & Mrs Wrigley		
Project:		
Proposed Alterations 1 Moorland Avenue Clitheroe		
Drawing:		
Existing Front Elevation south east		
Scale of A3:	Date:	Drawn by:
1:50	23.06.18	PD
Drawing no.	Rev.	
1120 - 02	-	


metres

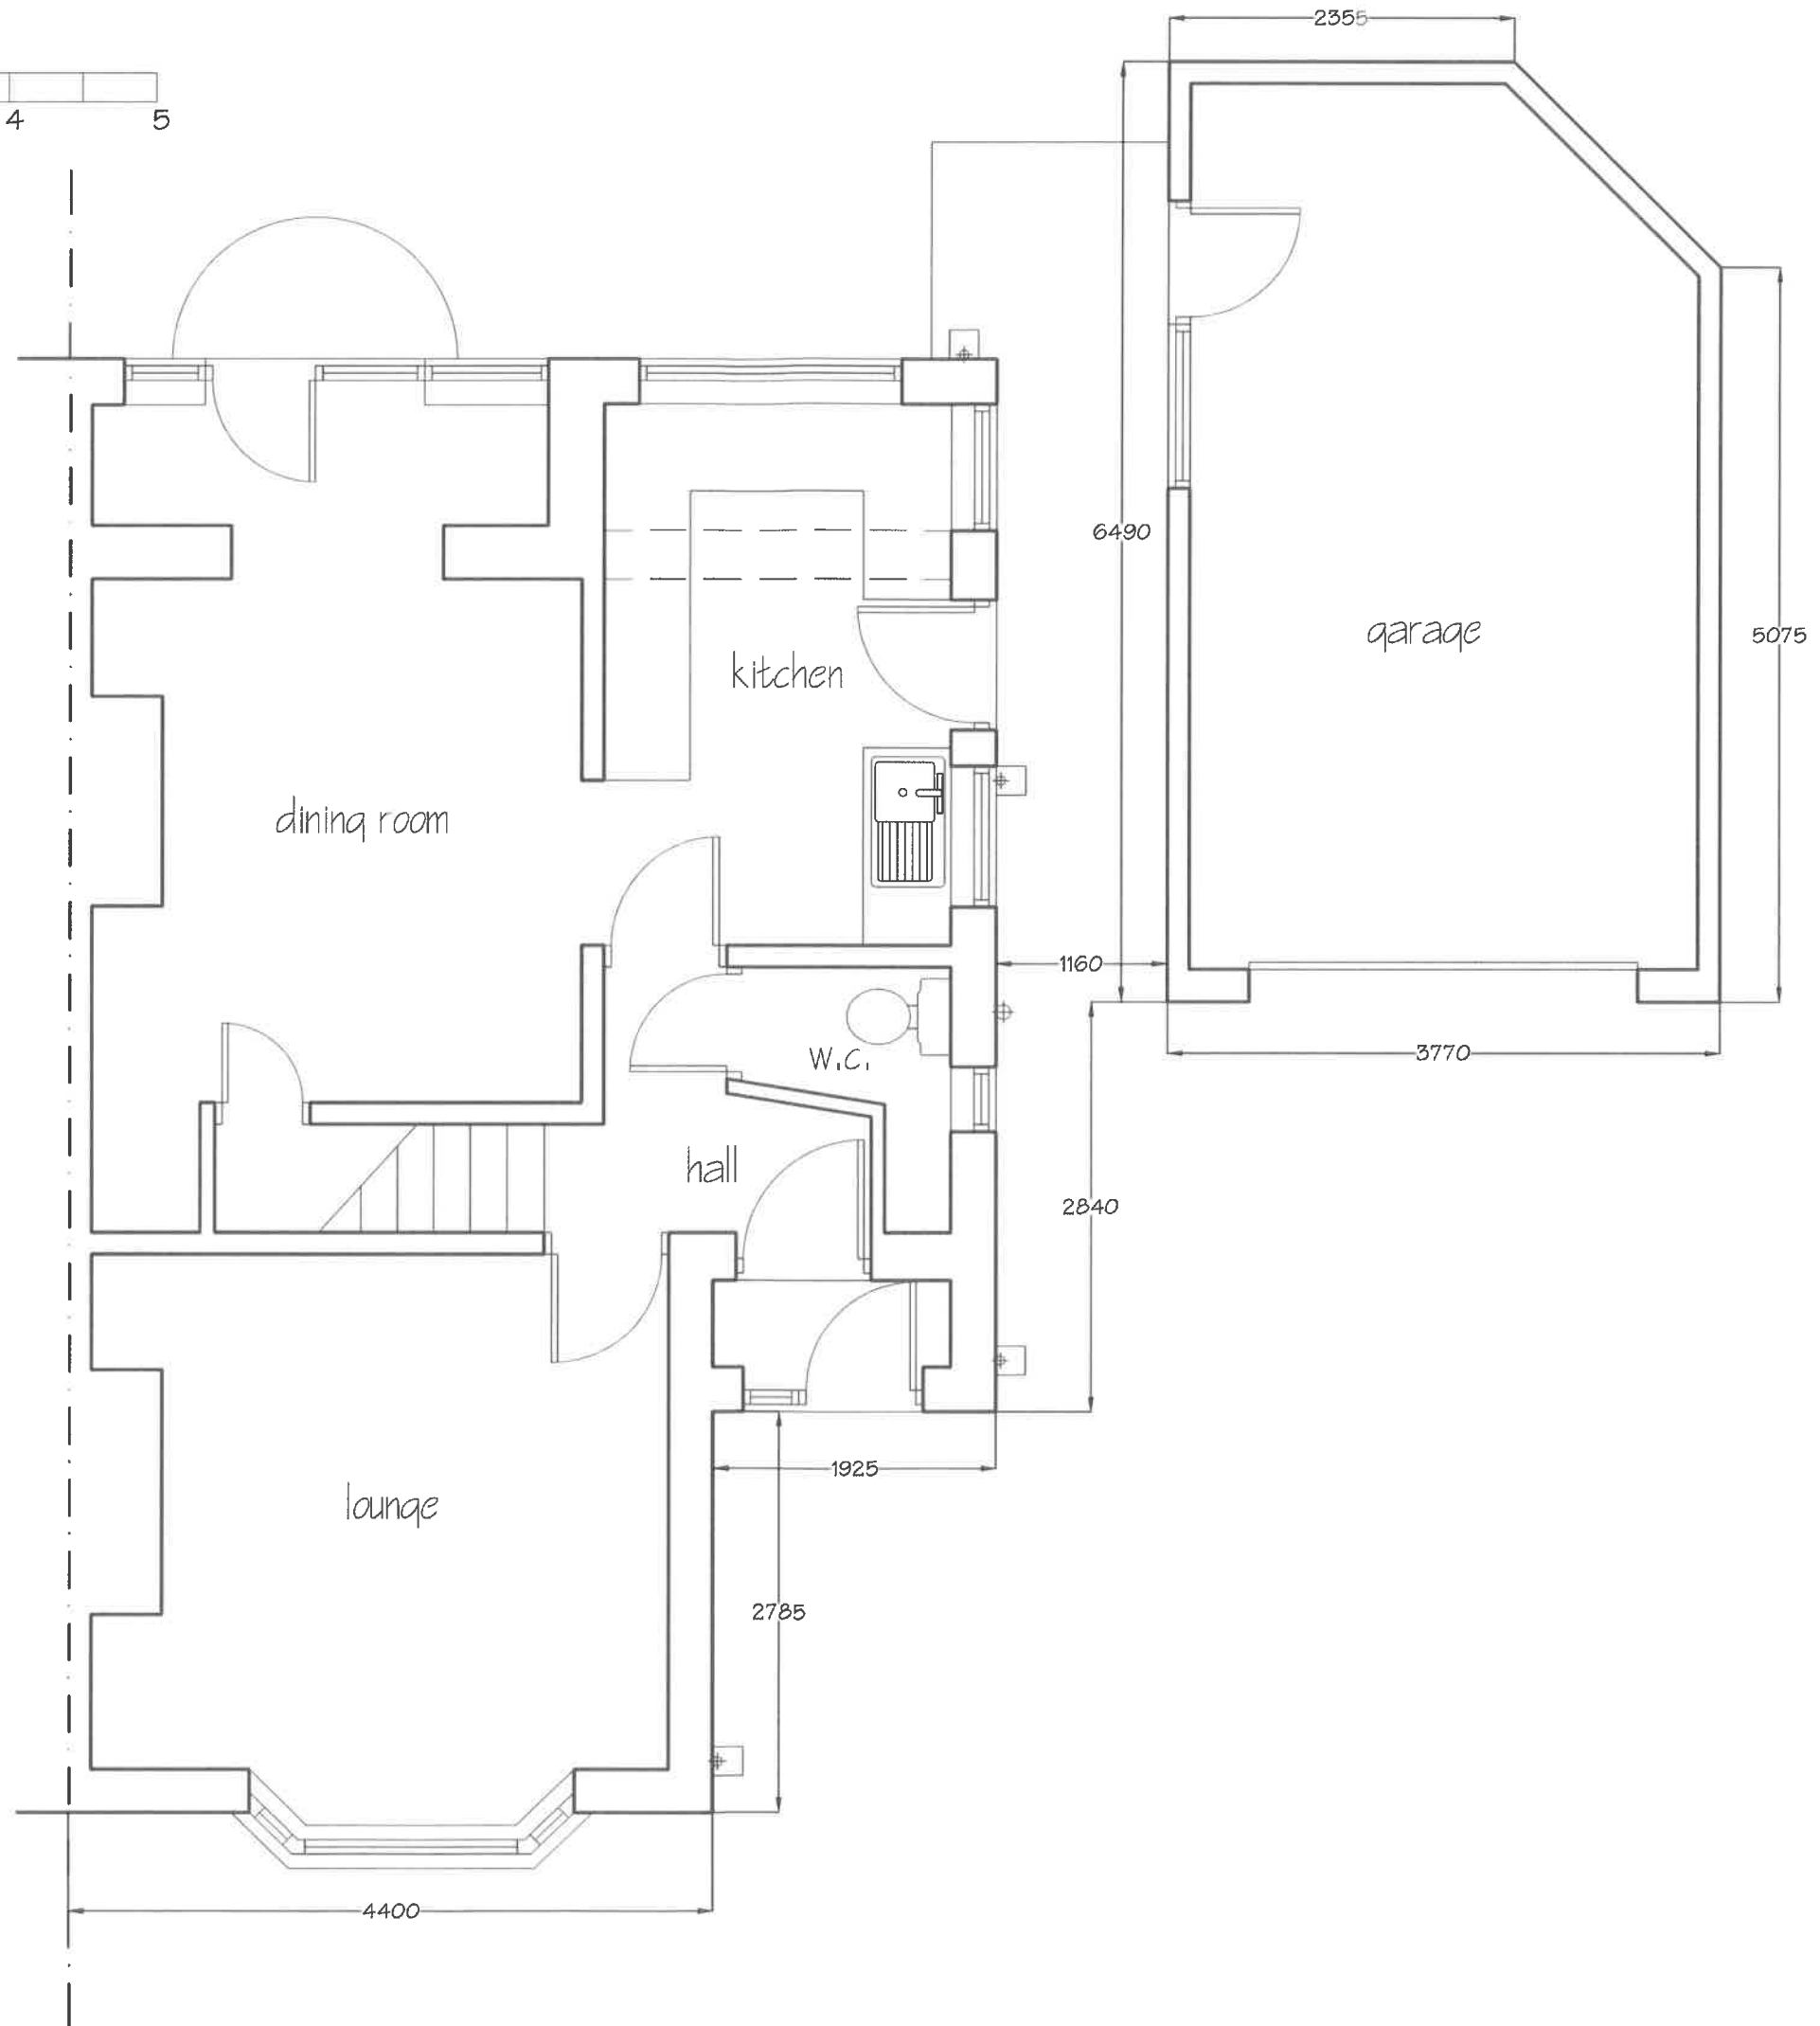 

**PD Construction Consultants**  
11 Manor Road, Clitheroe, Lancs  
BB7 2LH  
tel: 07976 771297  
email: pdcc@hotmail.co.uk

Client: <b>Mr &amp; Mrs Wrigley</b>		
Project: <b>Proposed Alterations 1 Moorland Avenue Clitheroe</b>		
Dwg title: <b>Existing Ground Floor Plan</b>		
Scale @ A3:	Date:	Drawn by:
1:50	22.06.18	PD
Drawing no:		Rev:
1120 - 01		-


metres

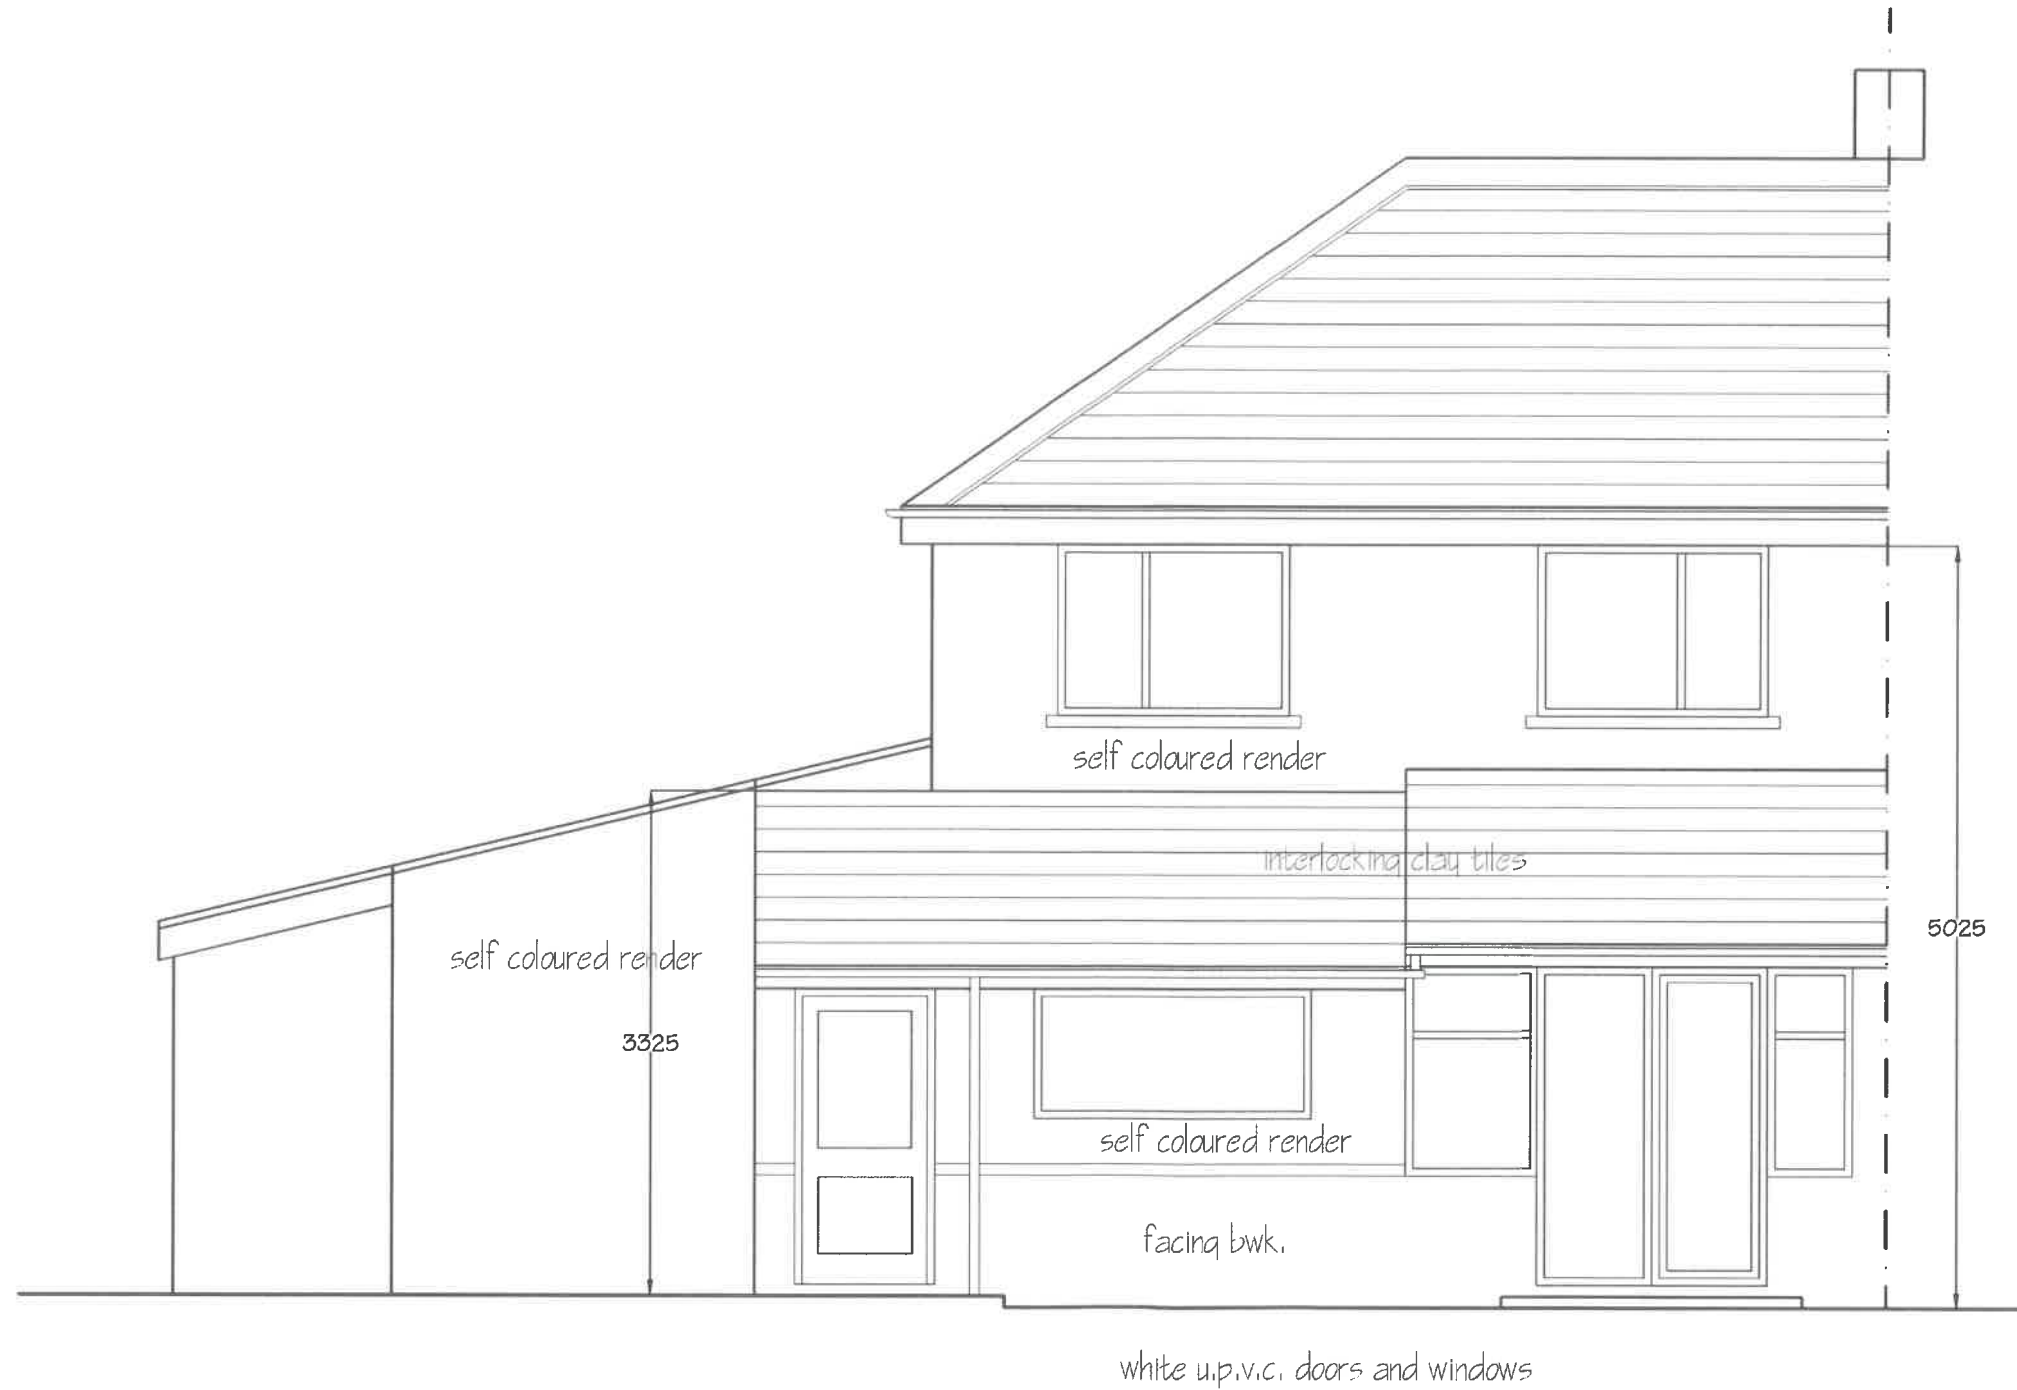

PD Construction Consultants  
11 Manor Road, Clitheroe, Lancs  
BB7 2LH  
tel: 07976 771297  
email: pdcc@hotmail.co.uk

Client: Mr & Mrs Wrigley		
Project: Proposed Alterations 1 Moorland Avenue Clitheroe		
Drawing Title: Proposed Rear Elevation north west		
Scale @ A3:	Date:	Drawn by:
1:50	23.06.18	PD
Drawing No.		Rev.
1120 - 08		-


metres

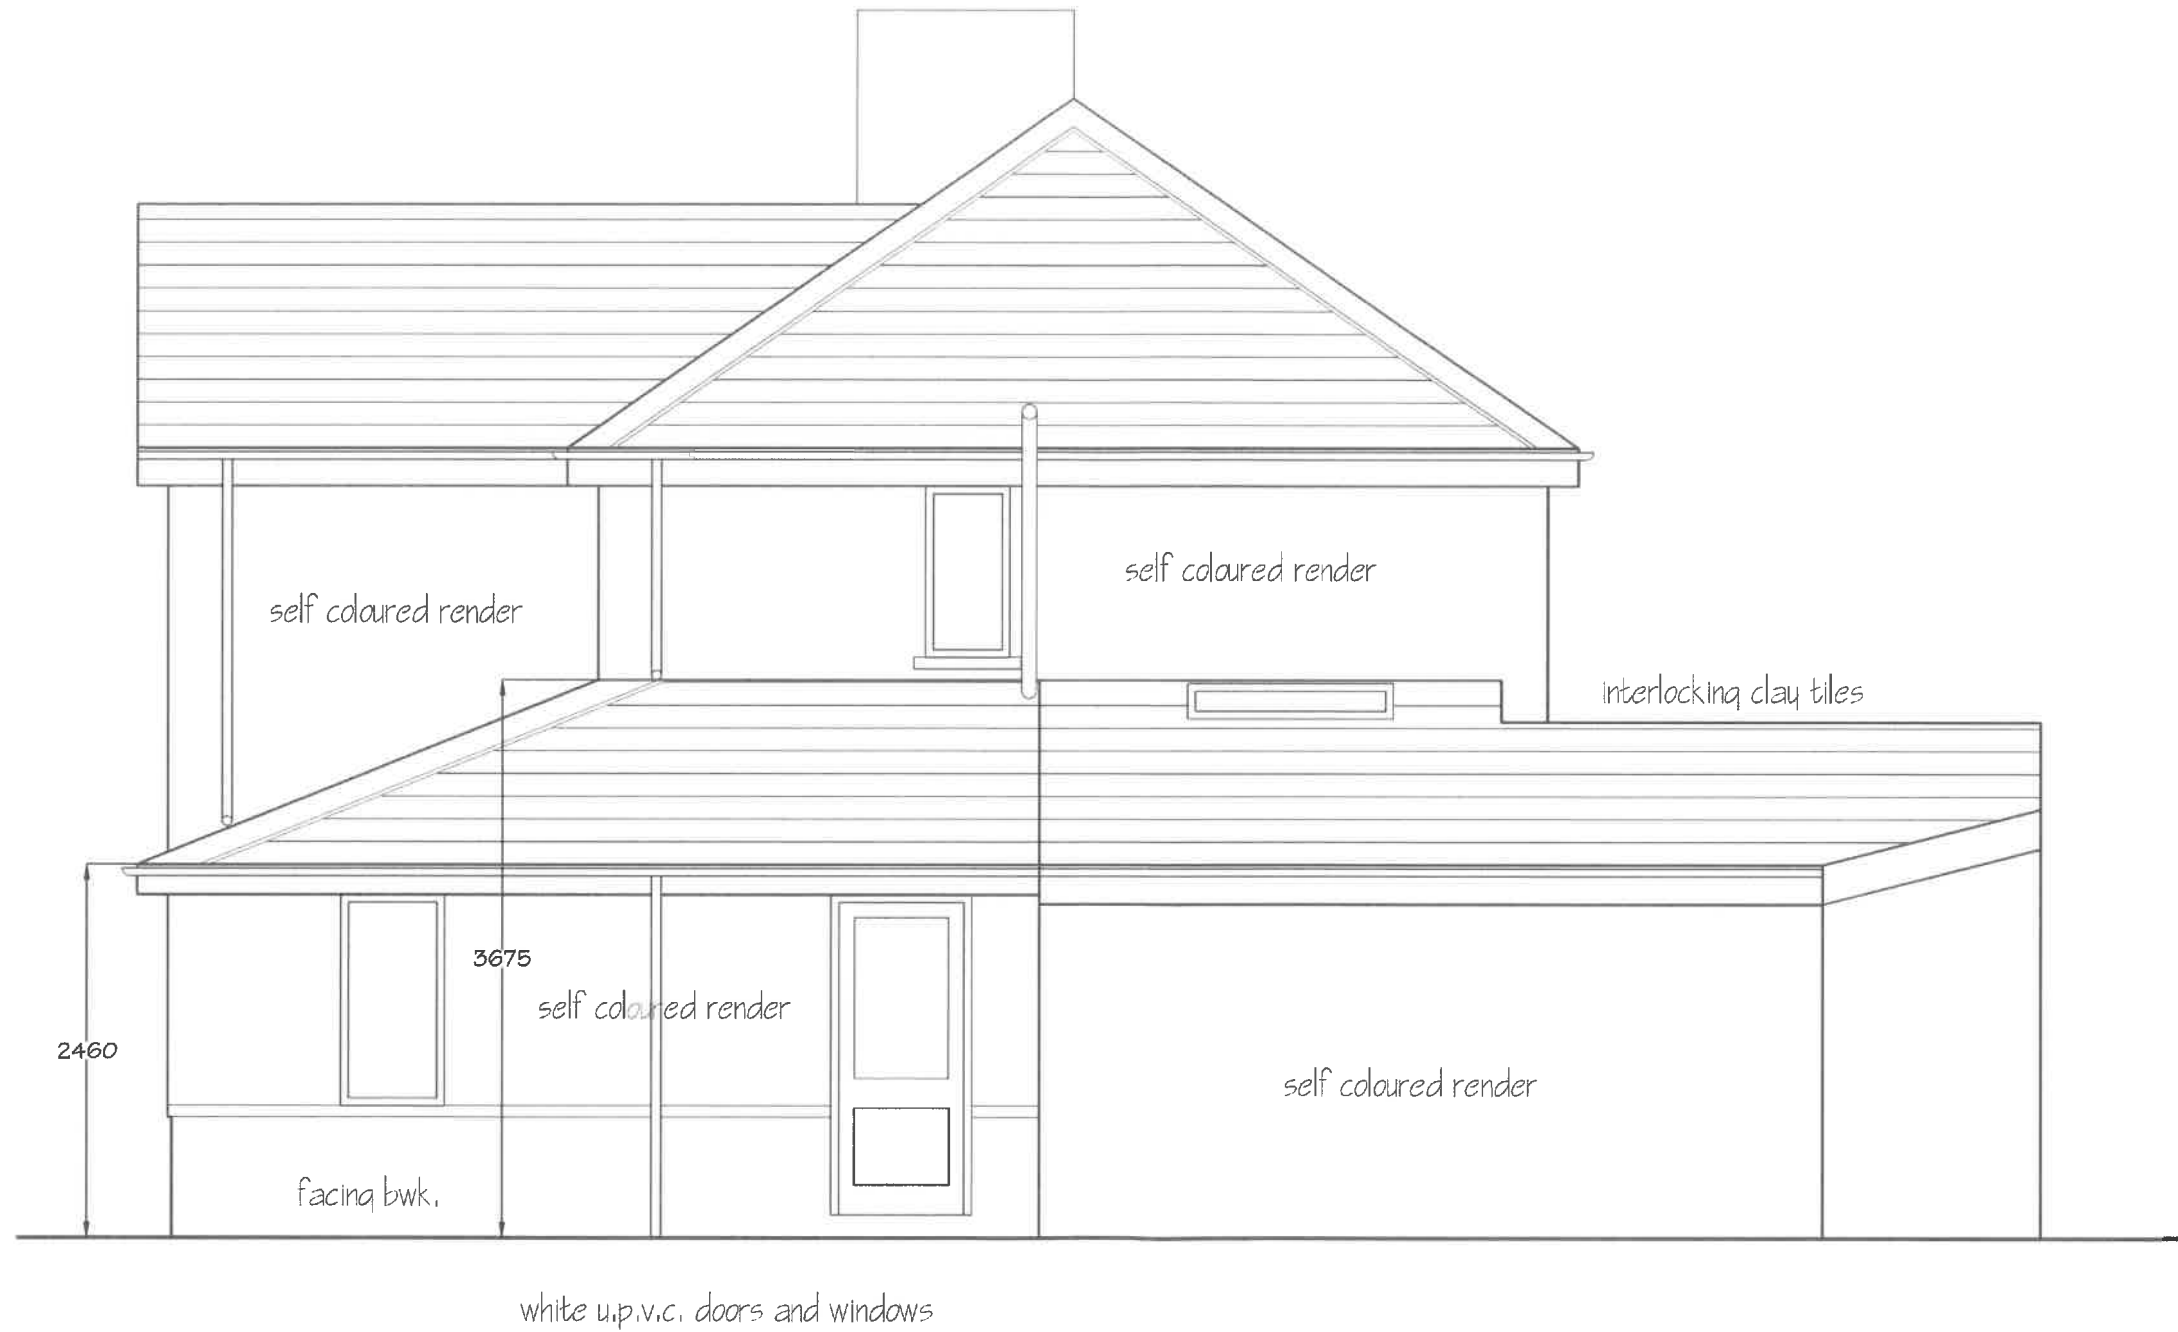

PD Construction Consultants  
11 Manor Road, Clitheroe, Lancs  
BB7 2LH  
tel: 07976 771297  
email: pdcc@hotmail.co.uk

Client:		
Mr & Mrs Wrigley		
Project:		
Proposed Alterations 1 Moorland Avenue Clitheroe		
Drawing title:		
Proposed Side Elevation north east		
Scale @ A3:	Date:	Drawn by:
1:50	23.06.18	PD
Drawing no.	Rev.	
1120 - 07	-	



metres

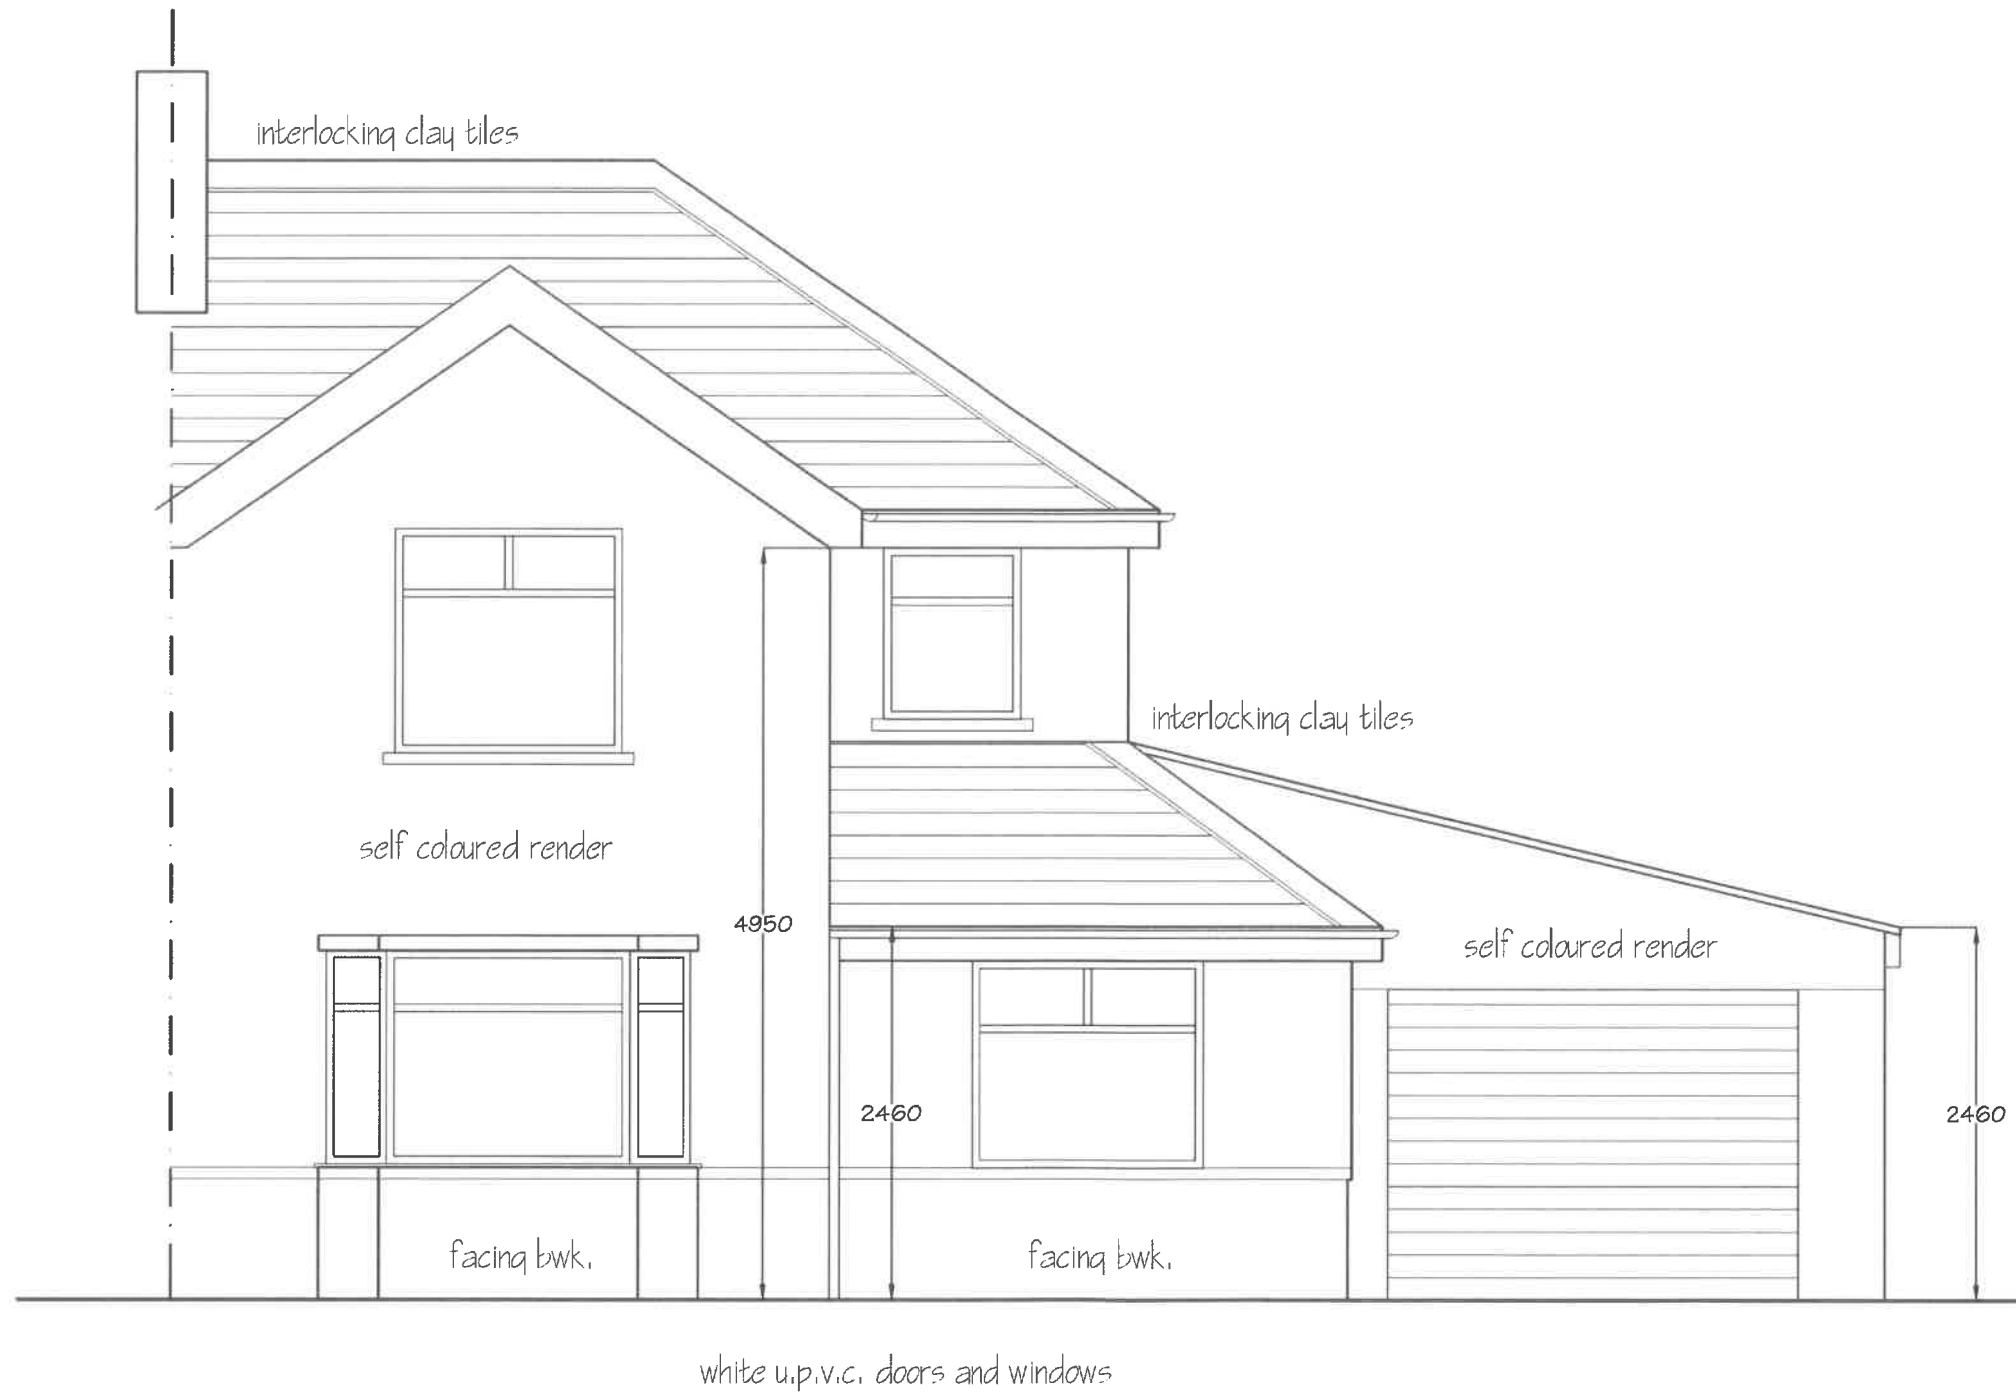

**PD Construction Consultants**  
11 Manor Road, Clitheroe, Lancs  
BB7 2LH  
tel: 07976 771297  
email: pdcc@hotmail.co.uk

Client: <b>Mr &amp; Mrs Wrigley</b>		
Project: <b>Proposed Alterations 1 Moorland Avenue Clitheroe</b>		
Drawing title: <b>Proposed Front Elevation south east</b>		
Scale @ A3:	Date:	Drawn by:
1:50	23.06.18	PD
Drawing no.	Rev.	
1120 - 06	-	


metres

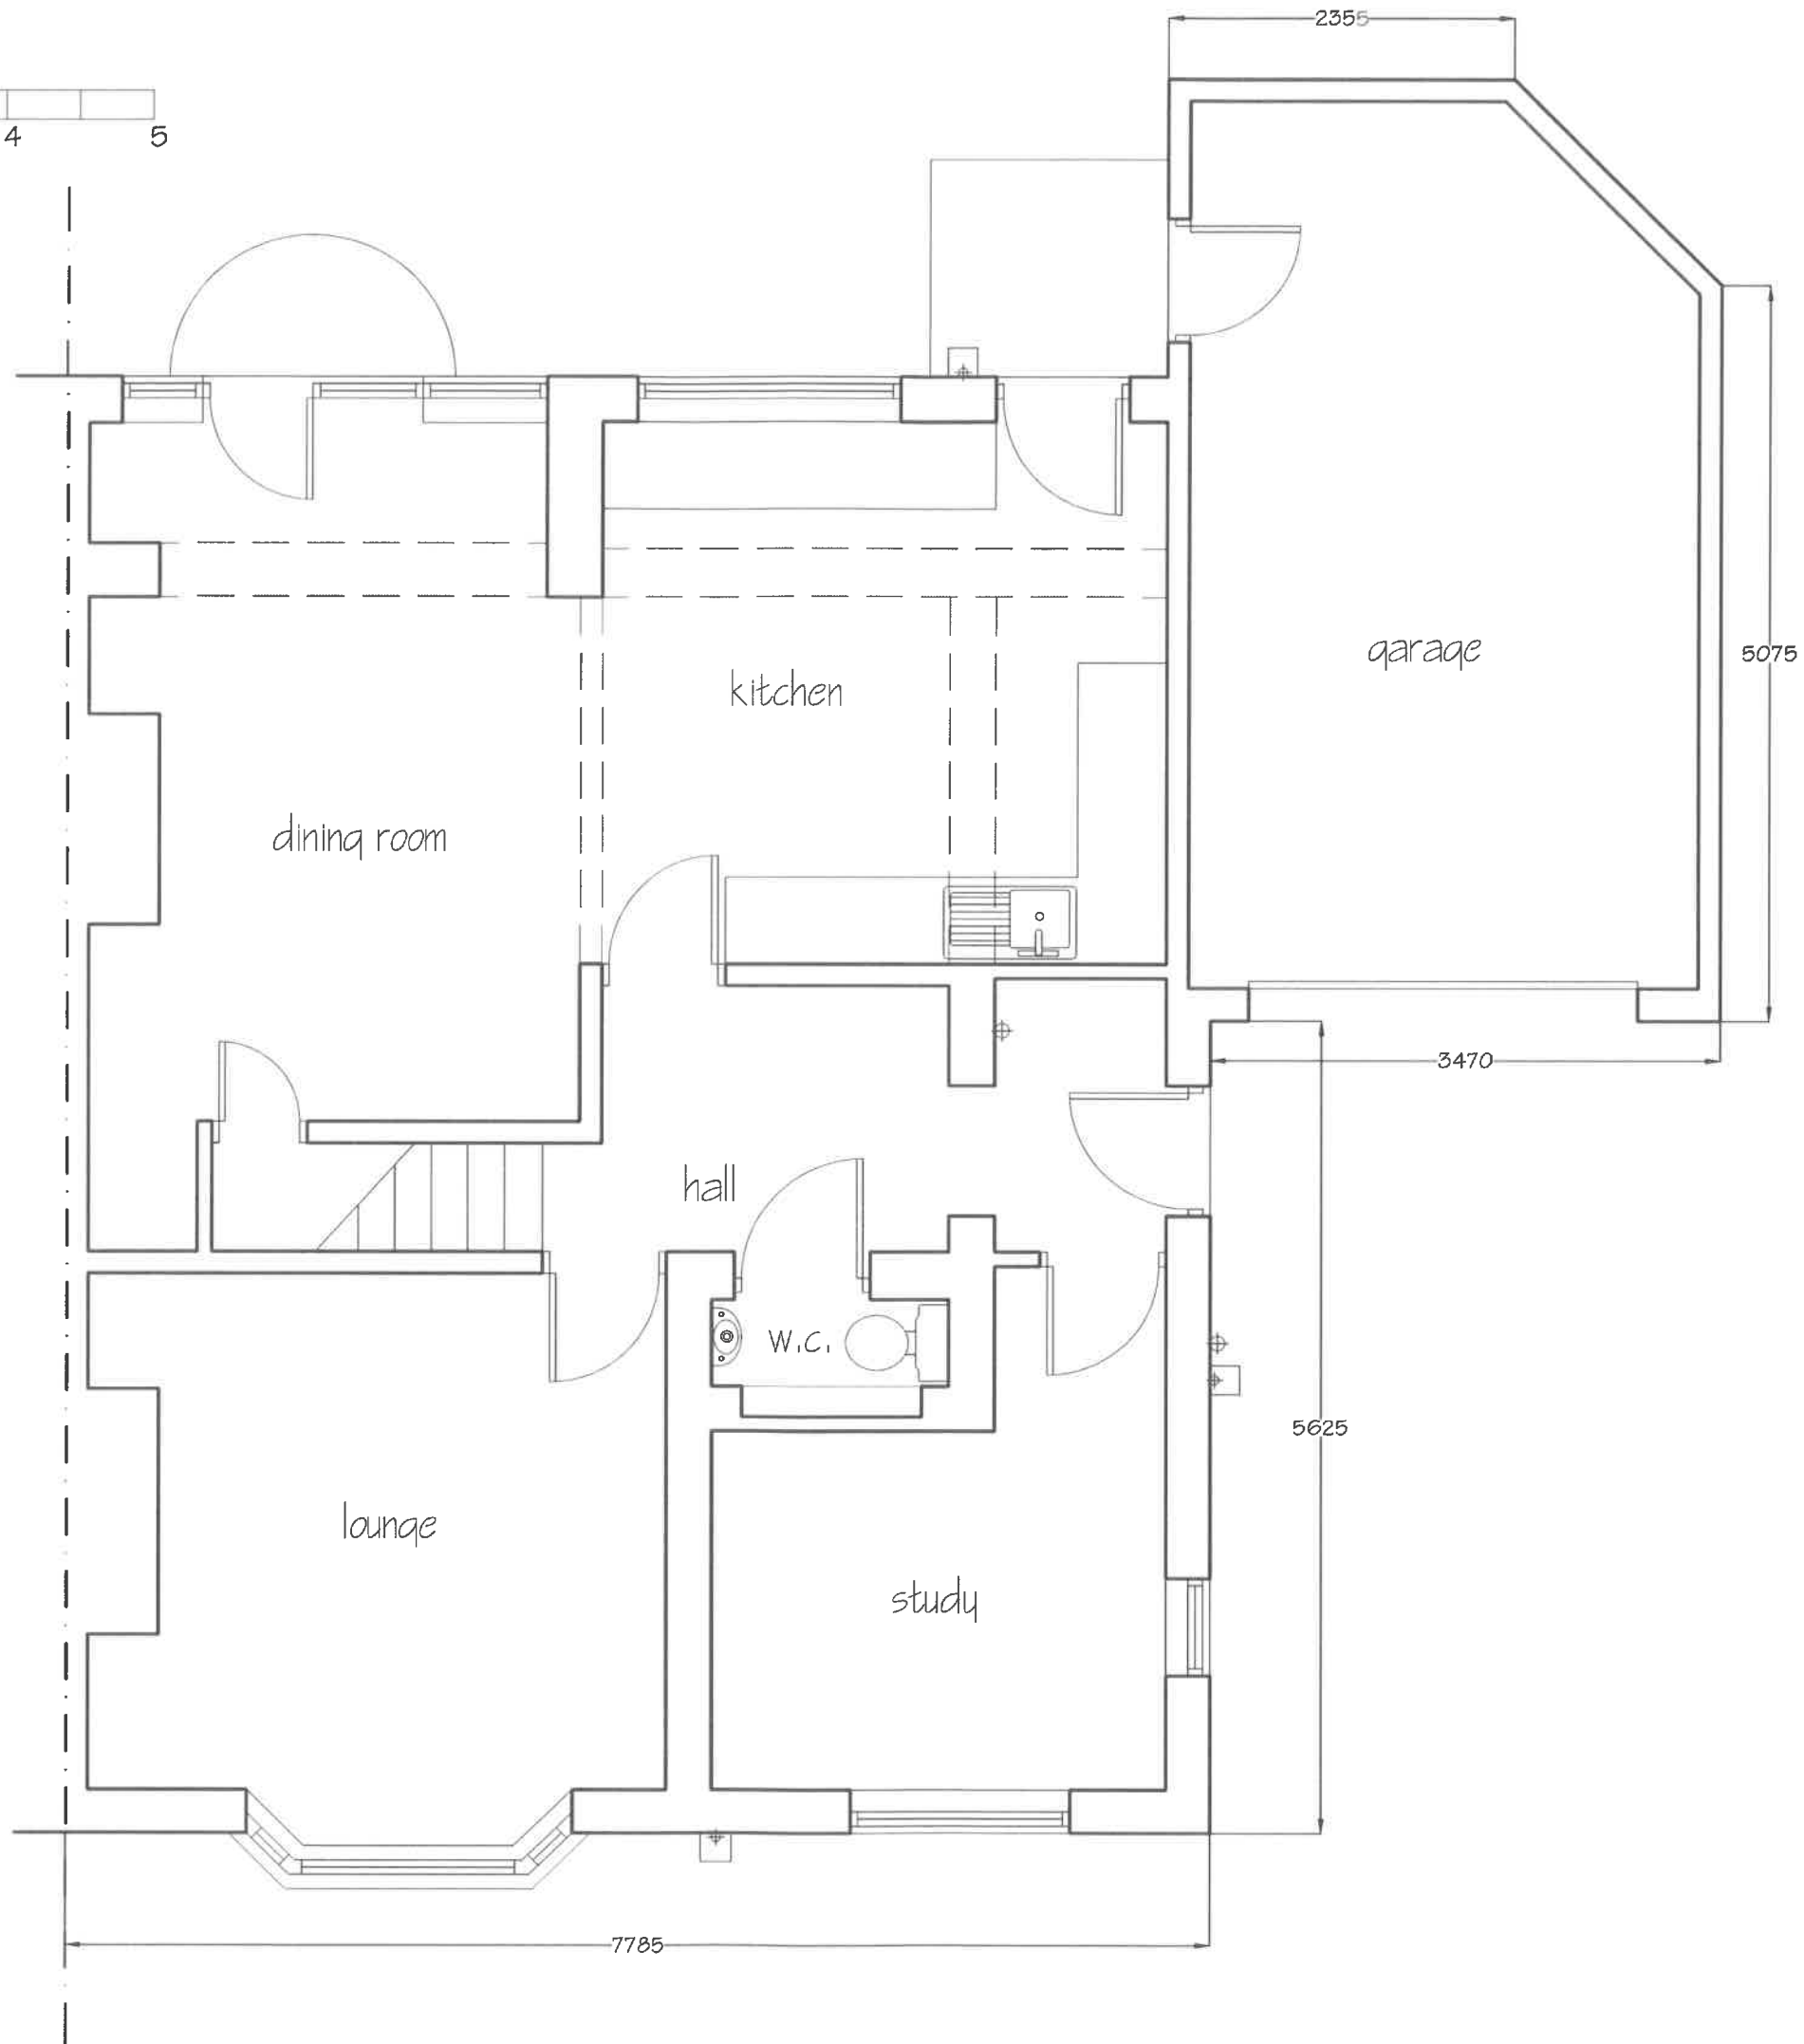 

PD Construction Consultants  
11 Manor Road, Clitheroe, Lancs  
BB7 2LH  
tel: 07976 771297  
email: pdcc@hotmail.co.uk

Client: <b>Mr &amp; Mrs Wrigley</b>		
Project: <b>Proposed Alterations 1 Moorland Avenue Clitheroe</b>		
Drawing title: <b>Proposed Ground Floor Plan</b>		
Scale: A3	Date:	Drawn by:
1:50	23.06.18	PD
Drawing no.		Rev.
1120 - 05		-


metres

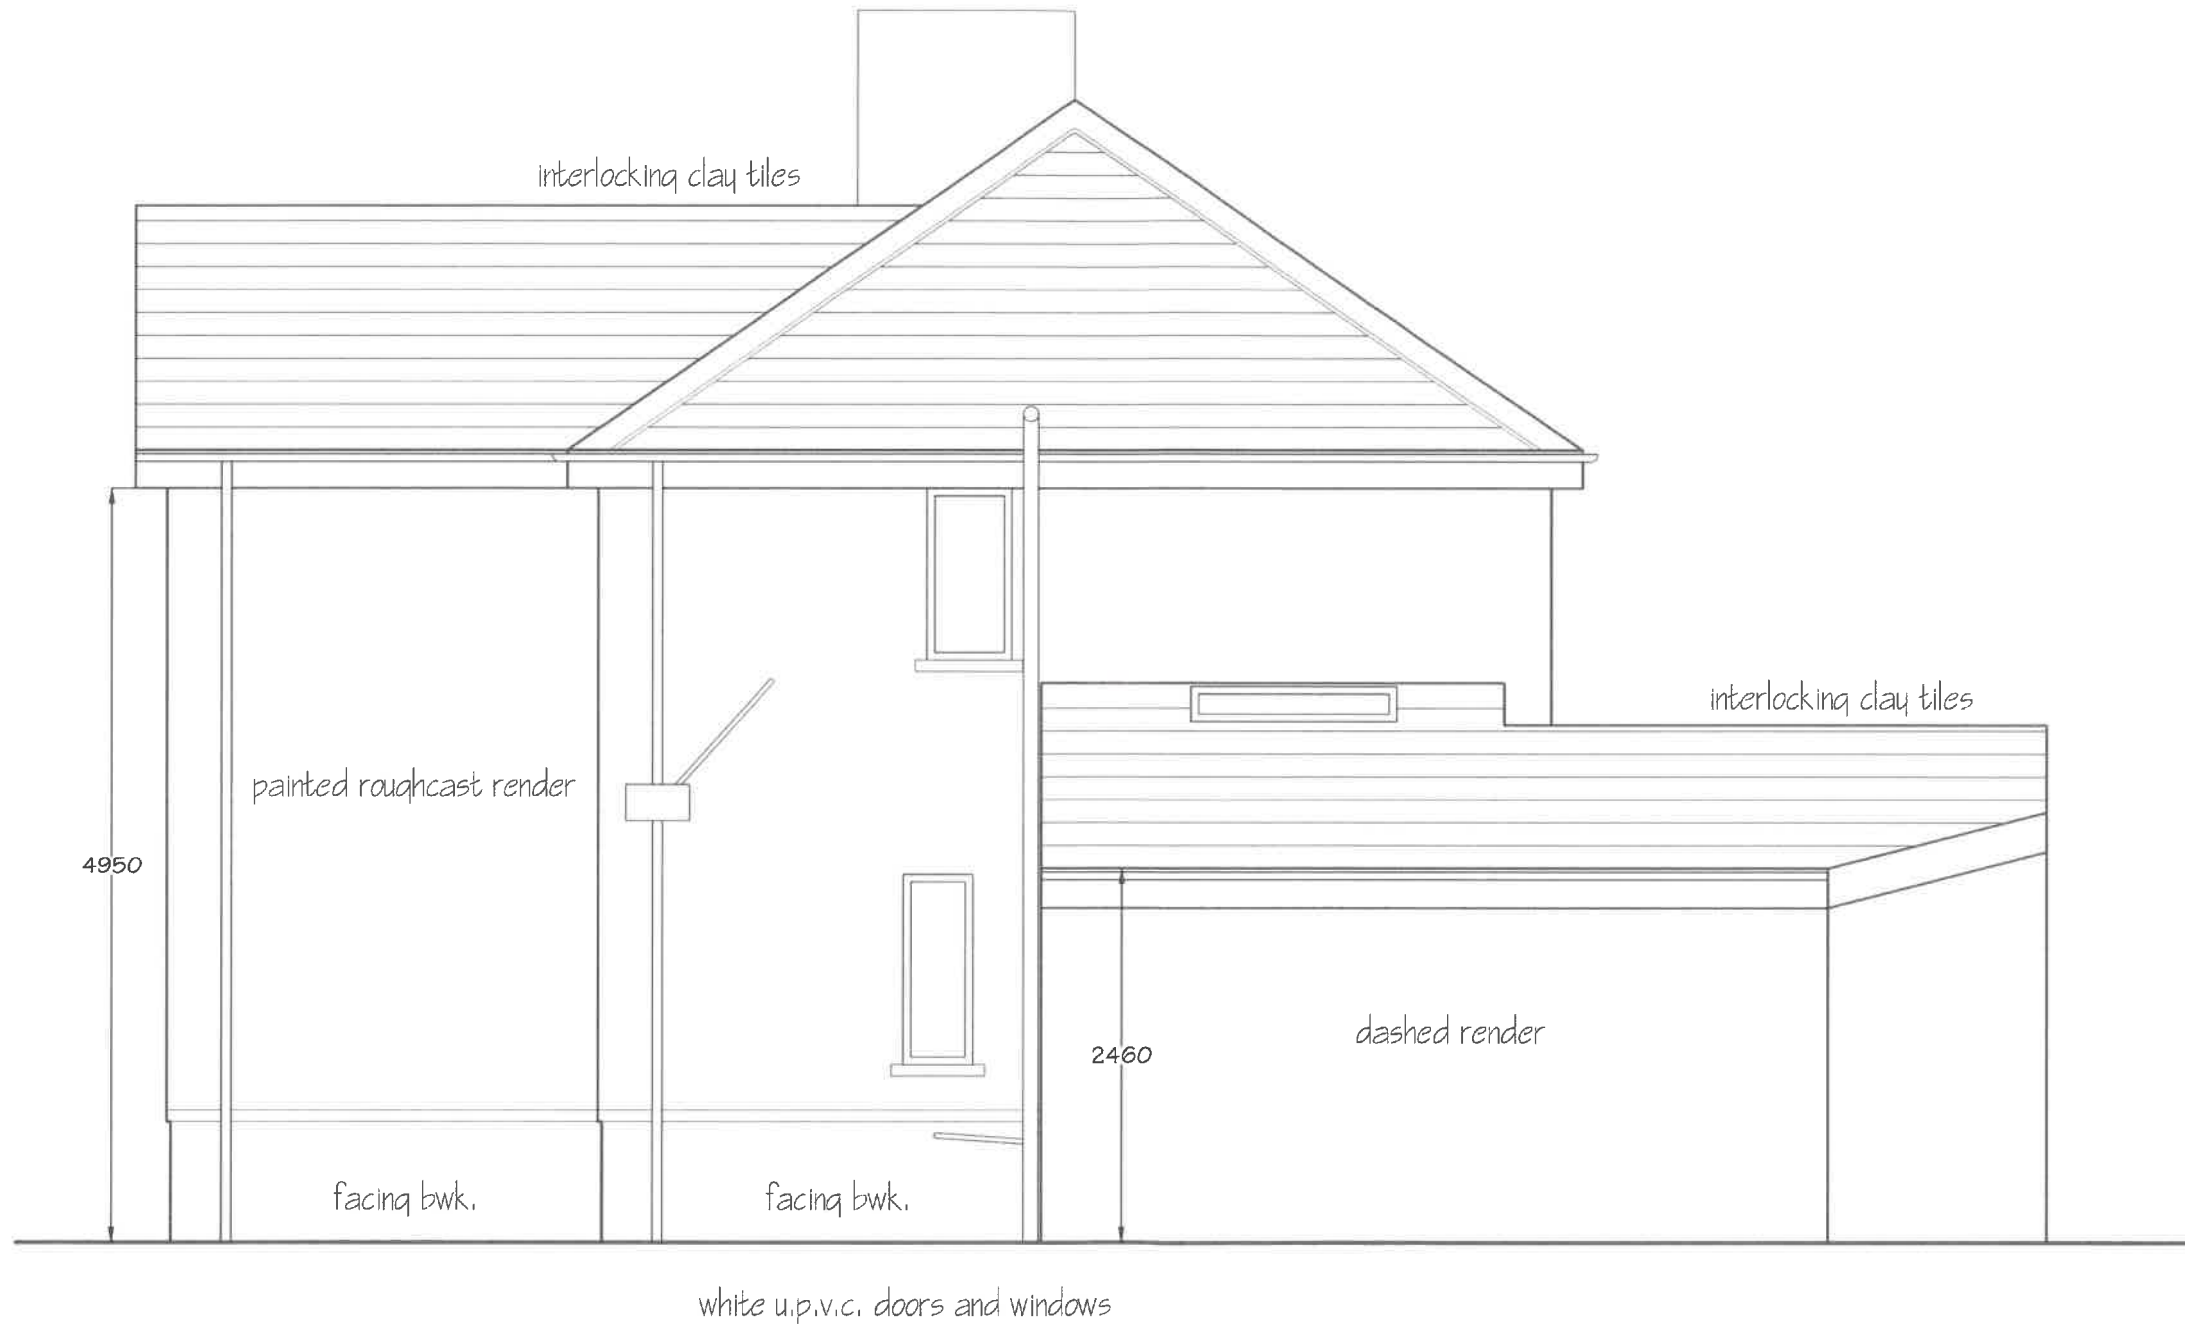

PD Construction Consultants  
11 Manor Road, Clitheroe, Lancs  
BB7 2LH  
tel: 07976 771297  
email: pdcc@hotmail.co.uk

Client: Mr & Mrs Wrigley		
Project: Proposed Alterations 1 Moorland Avenue Clitheroe		
Drawing Title: Existing Side Elevation north east		
Scale: 1:50	Date: 23.06.18	Drawn by: PD
Drawing No: 1120 - 03	Rev: -	

metres

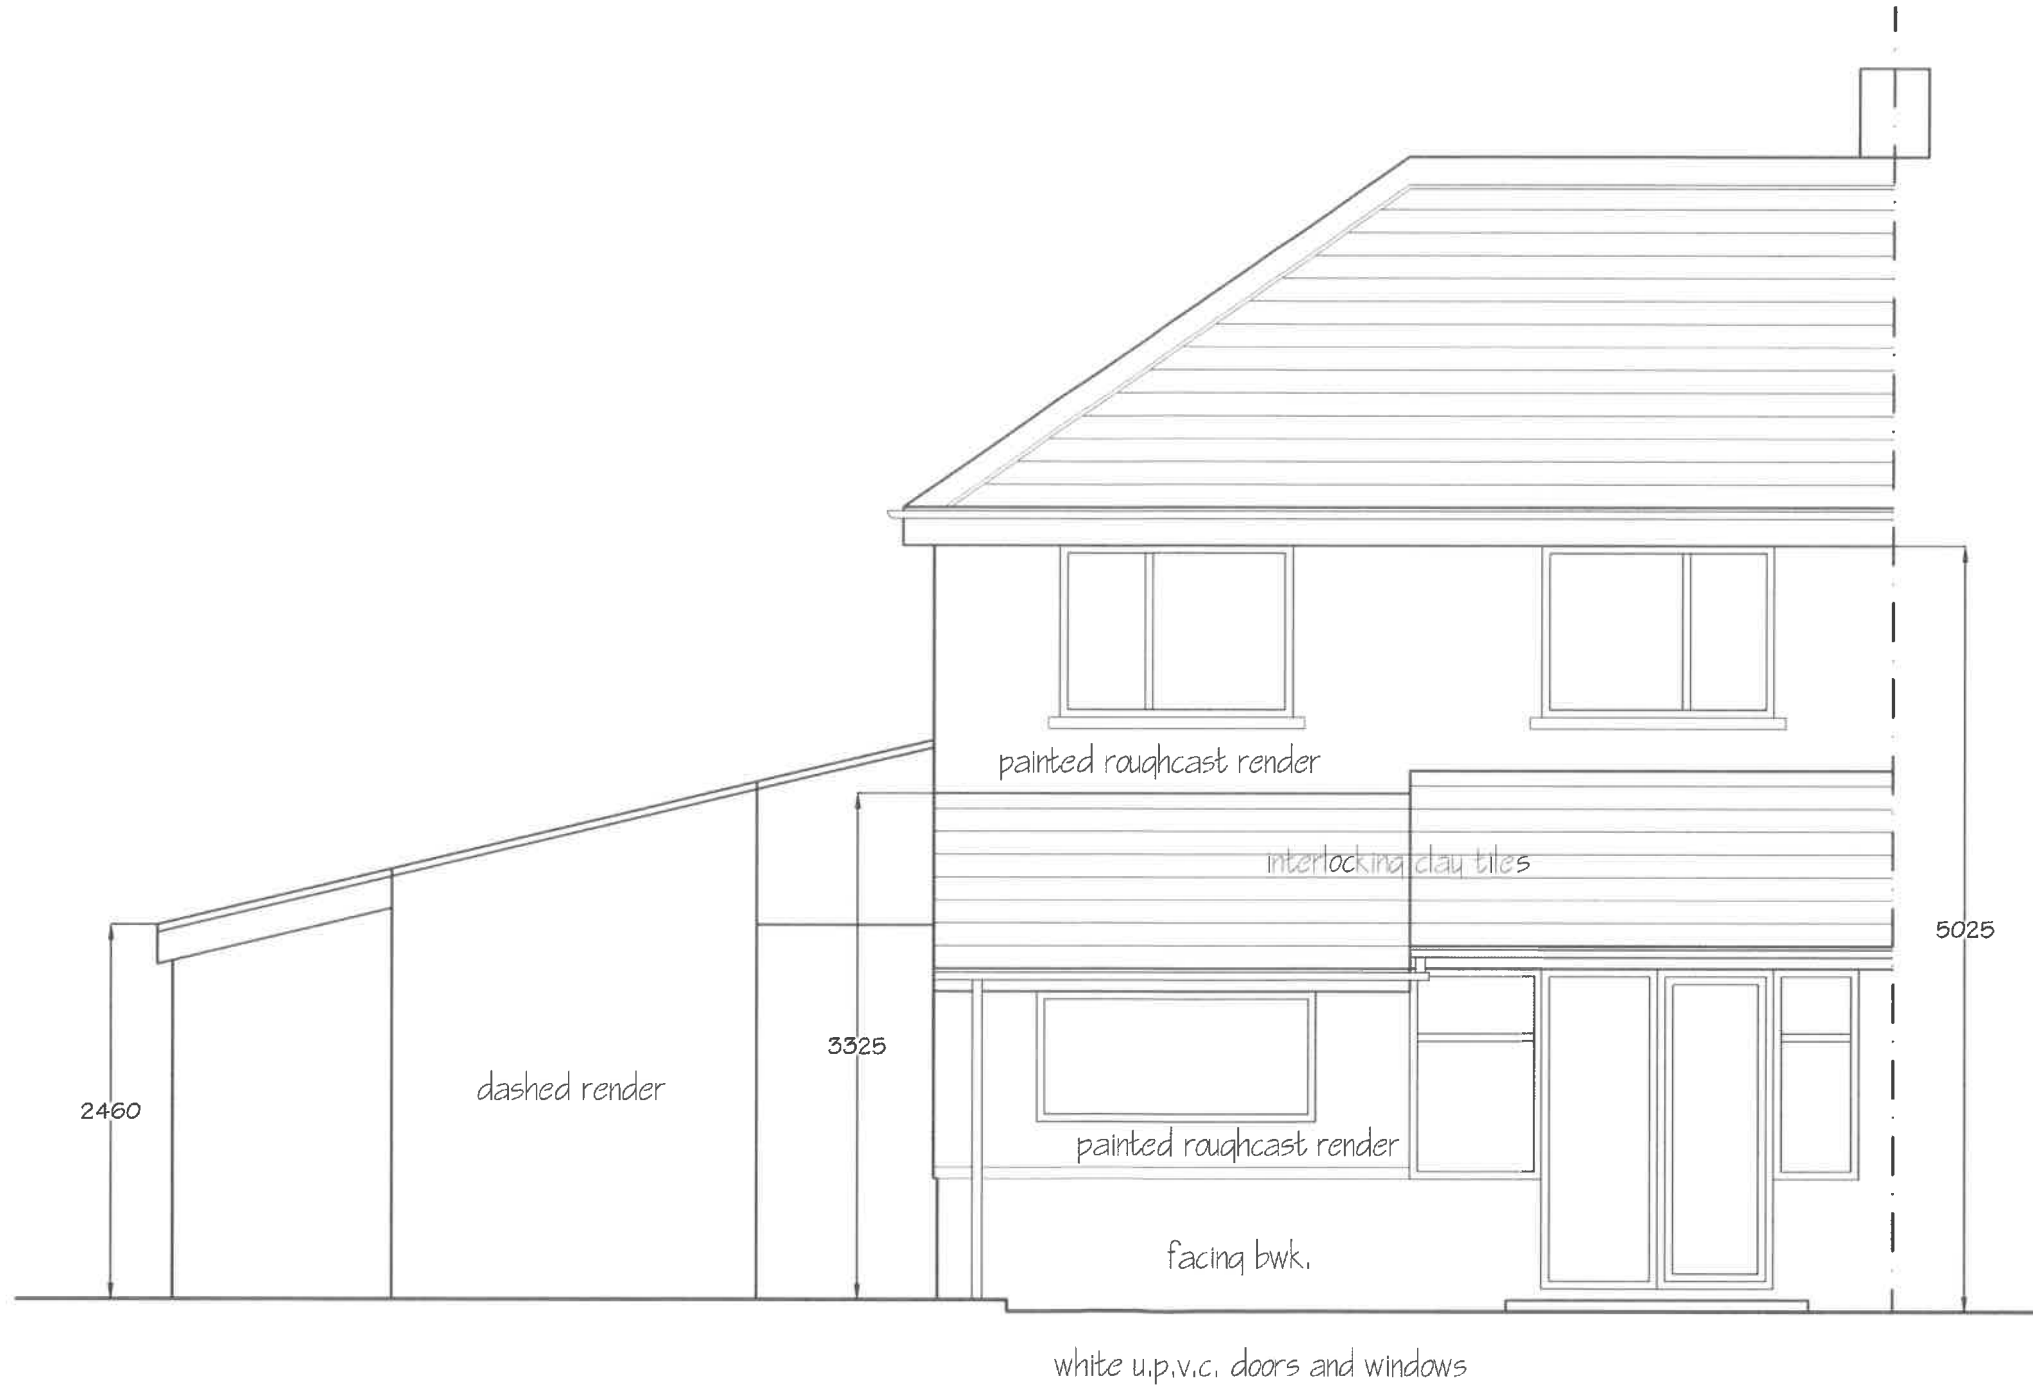

**PD Construction Consultants**  
11 Manor Road, Clitheroe, Lancs  
BB7 2LH  
tel: 07976 771297  
email: pdcc@hotmail.co.uk

Client: <b>Mr &amp; Mrs Wrigley</b>		
Project: <b>Proposed Alterations 1 Moorland Avenue Clitheroe</b>		
Drawing title: <b>Existing Rear Elevation north west</b>		
Scale: A3: <b>1:50</b>	Date: <b>23.06.18</b>	Drawn by: <b>PD</b>
Drawing no. <b>1120 - 04</b>	Rev. <b>-</b>	