
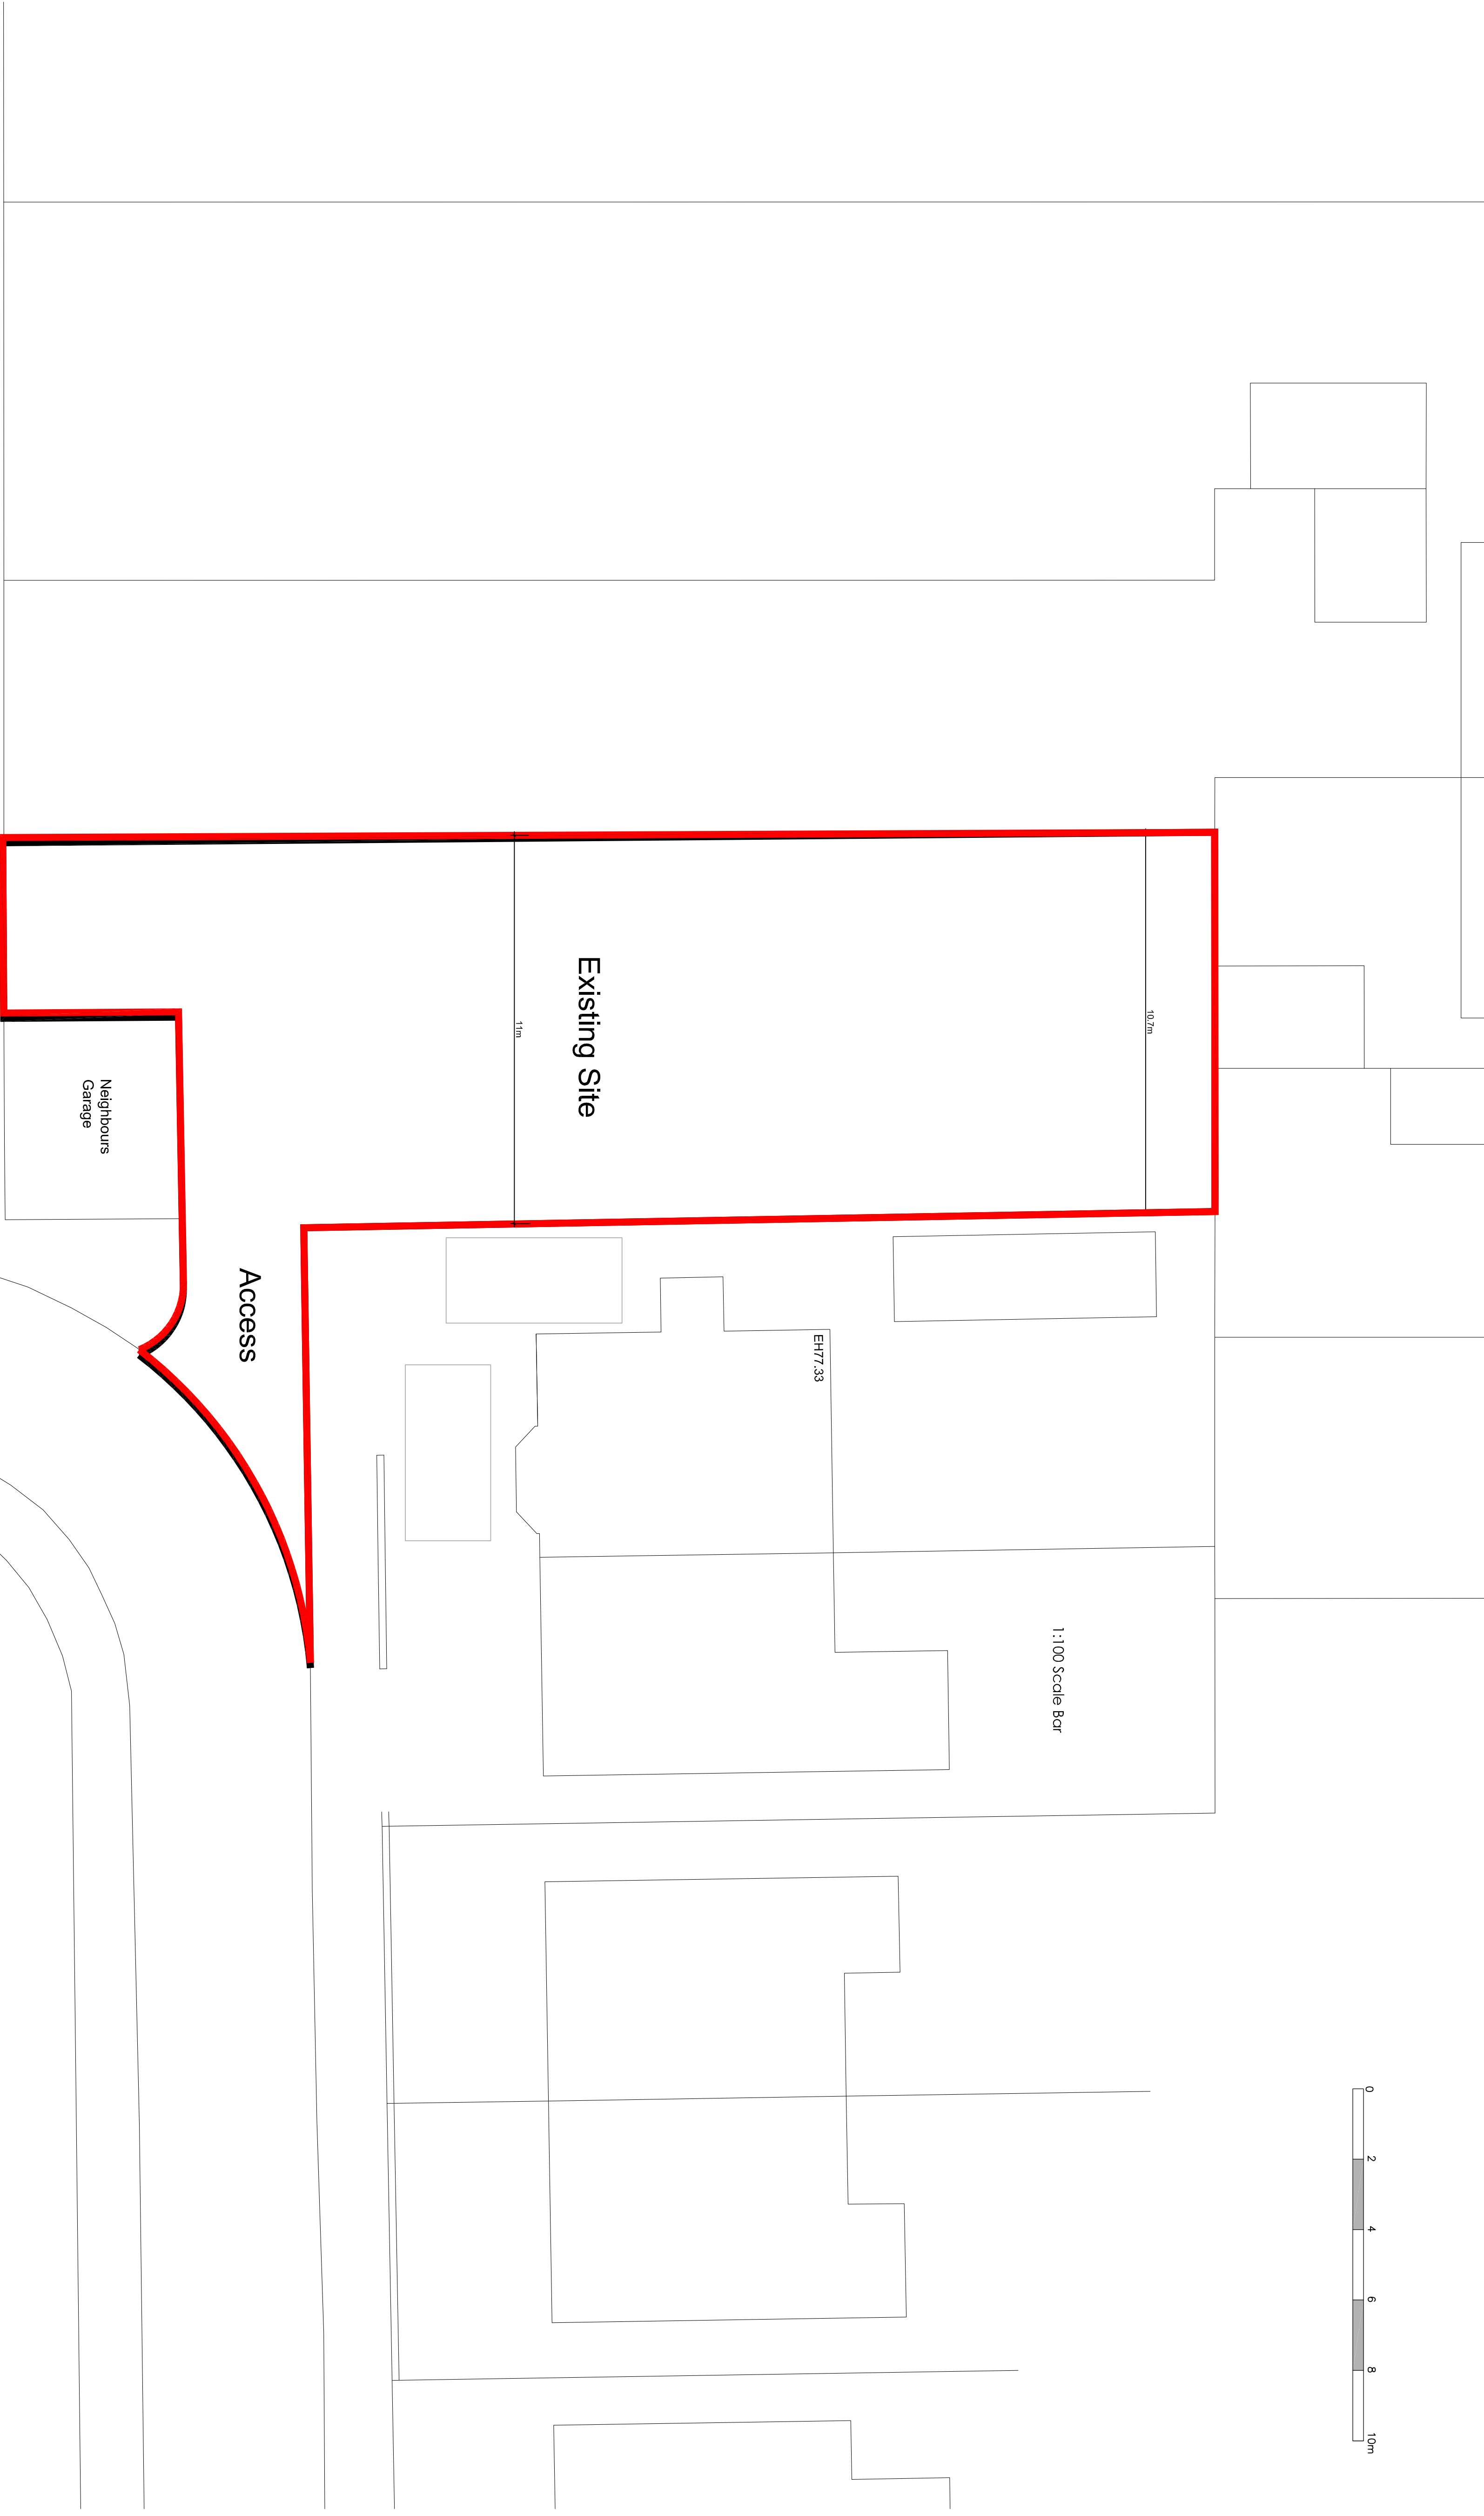
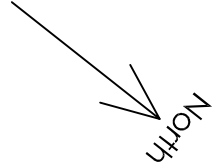


 

Neighbours
Garage

Access

Existing Site

1:100 Scale Bar

EH77.33

Existing Site Plan
1:100 Scale

Gerry Wood - Manor Road
Existing Site Plan
A1 Size - Scale 1:100
Drawing No. 001