




Proposed GF Plan
1:50 Scale

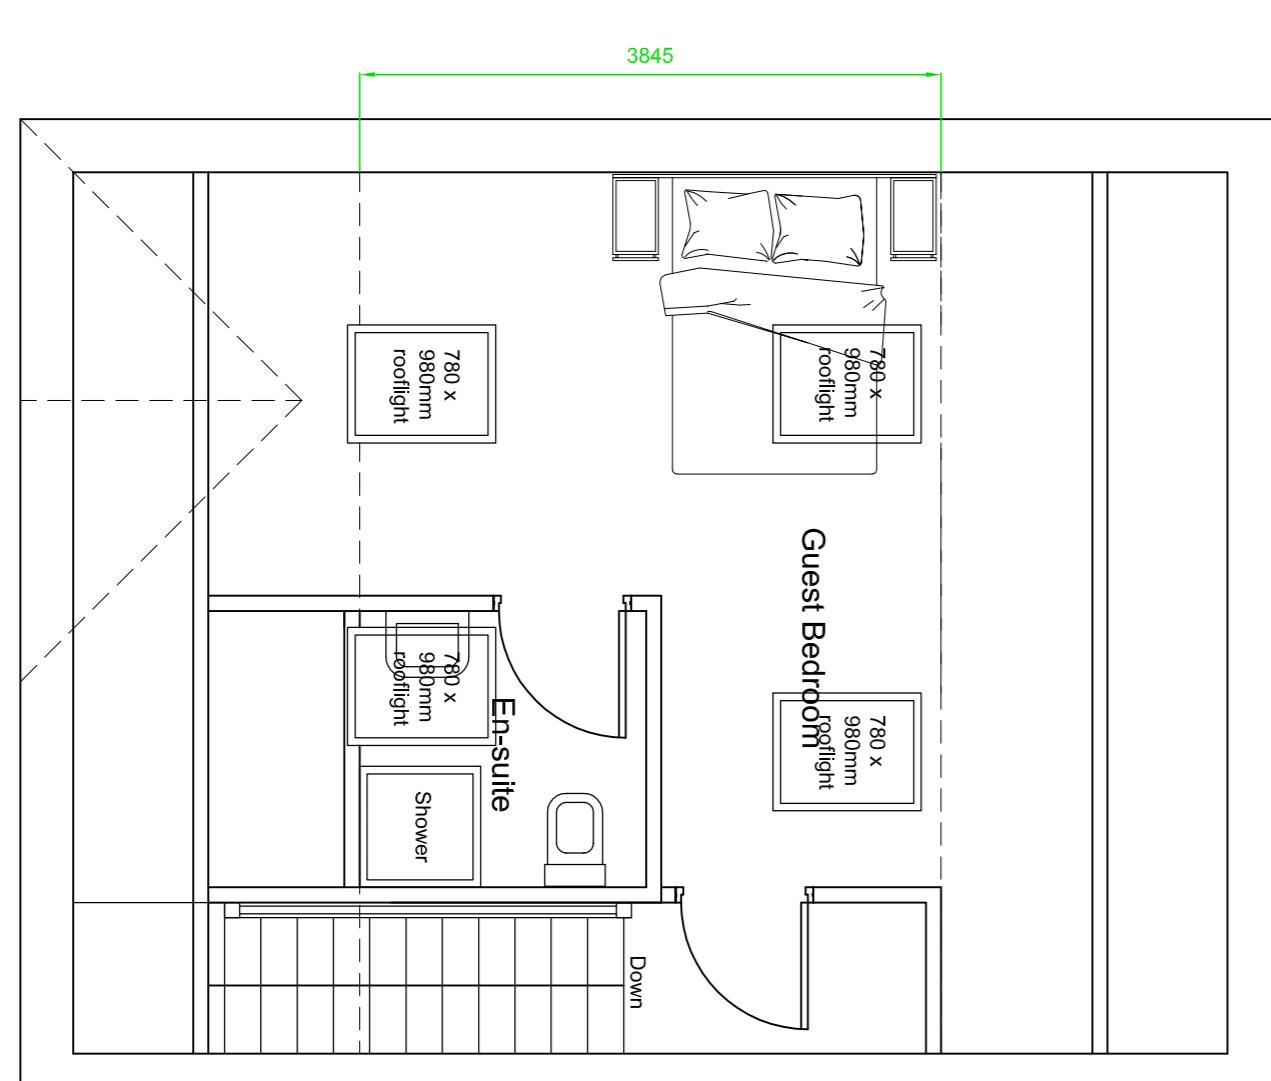


Proposed FF Plan
1:50 Scale

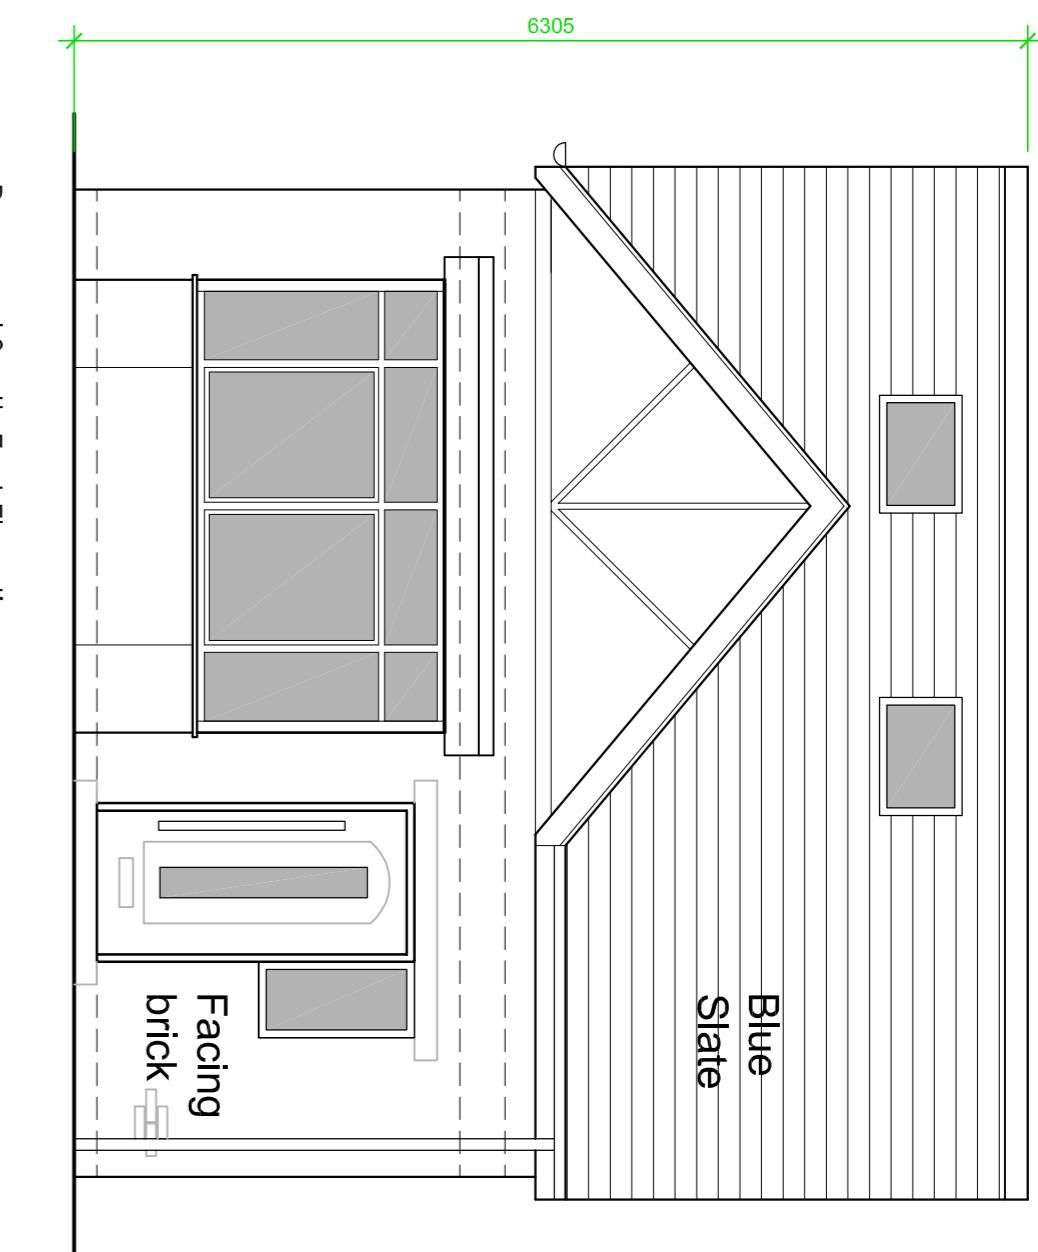


Proposed South East Elevation
1:50 Scale

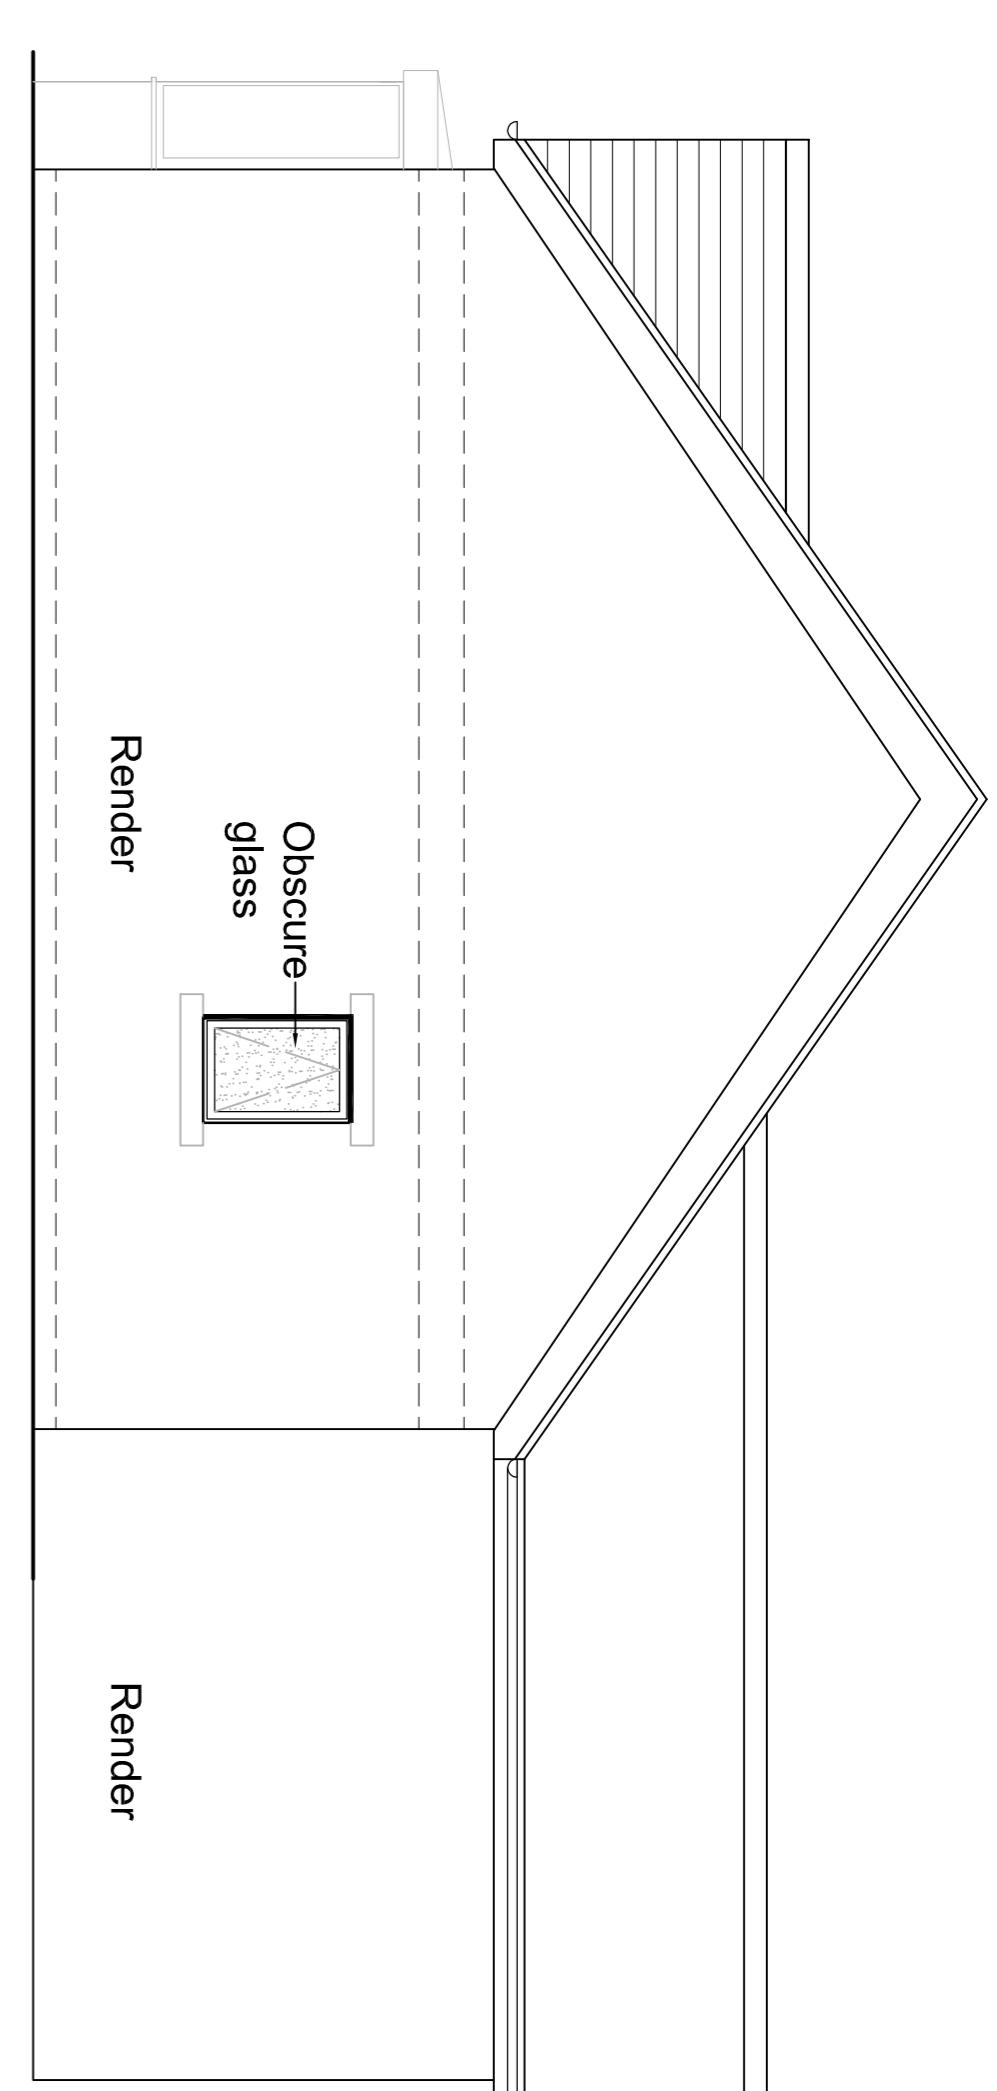


Proposed North East Elevation
1:50 Scale

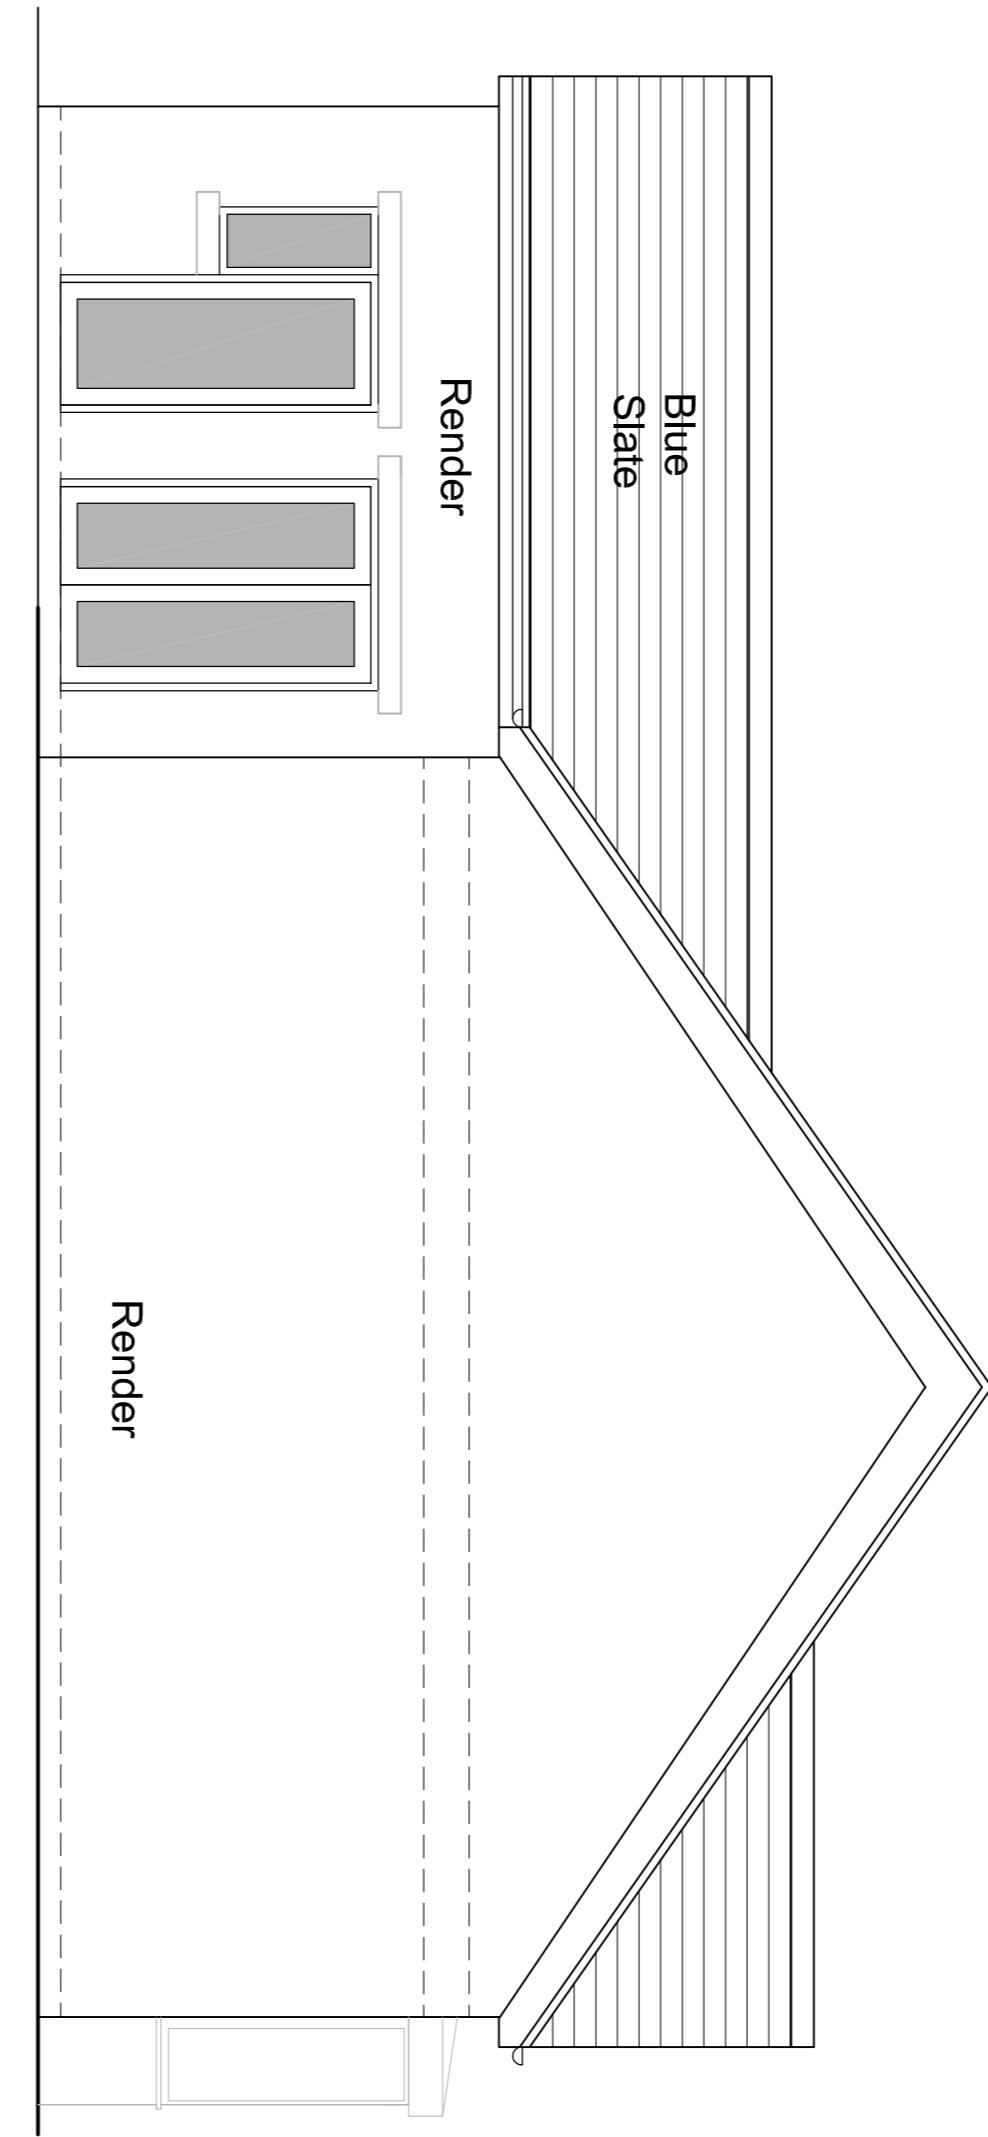

Proposed South West Elevation
1:50 Scale

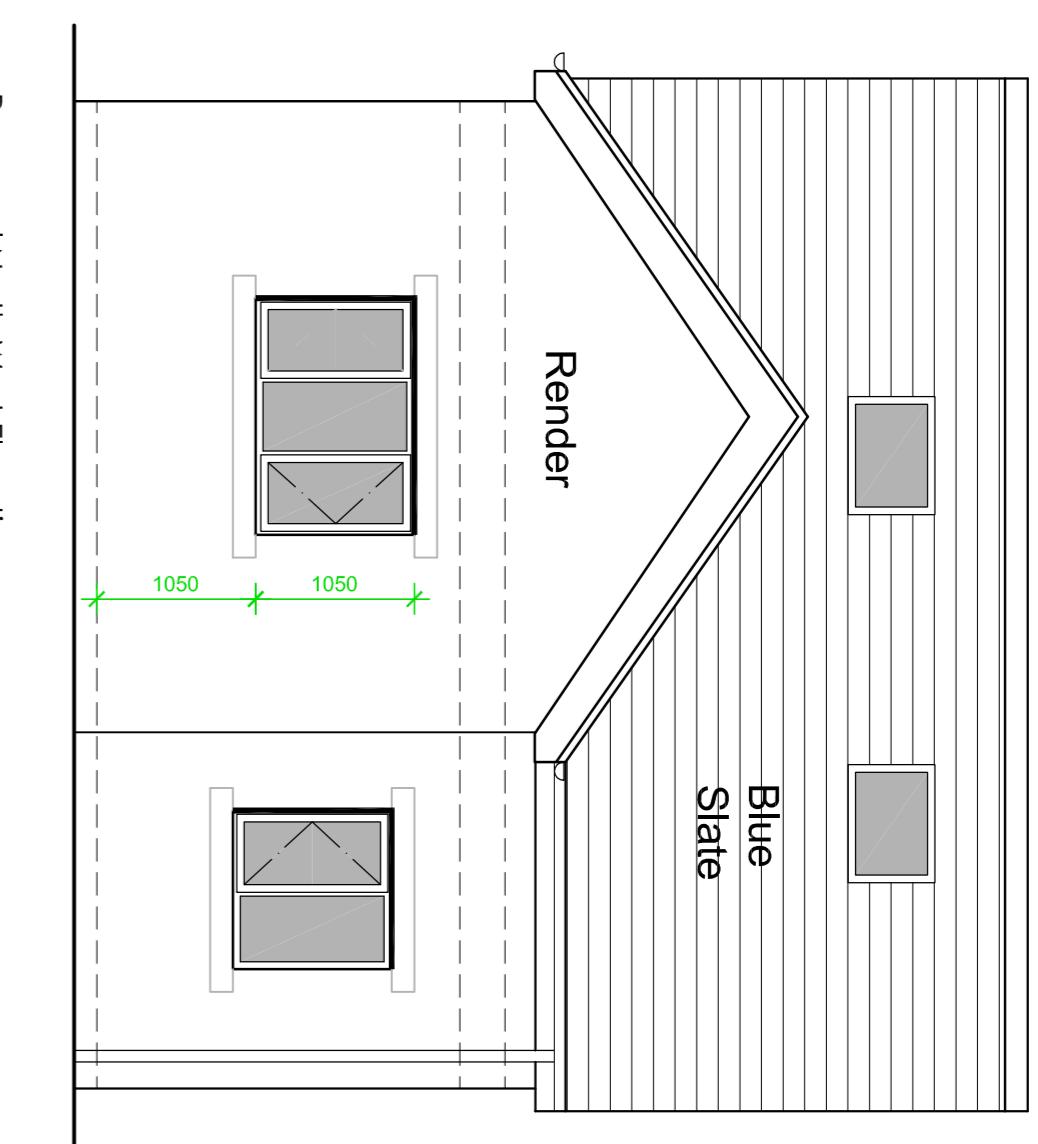

Proposed North West Elevation
1:50 Scale

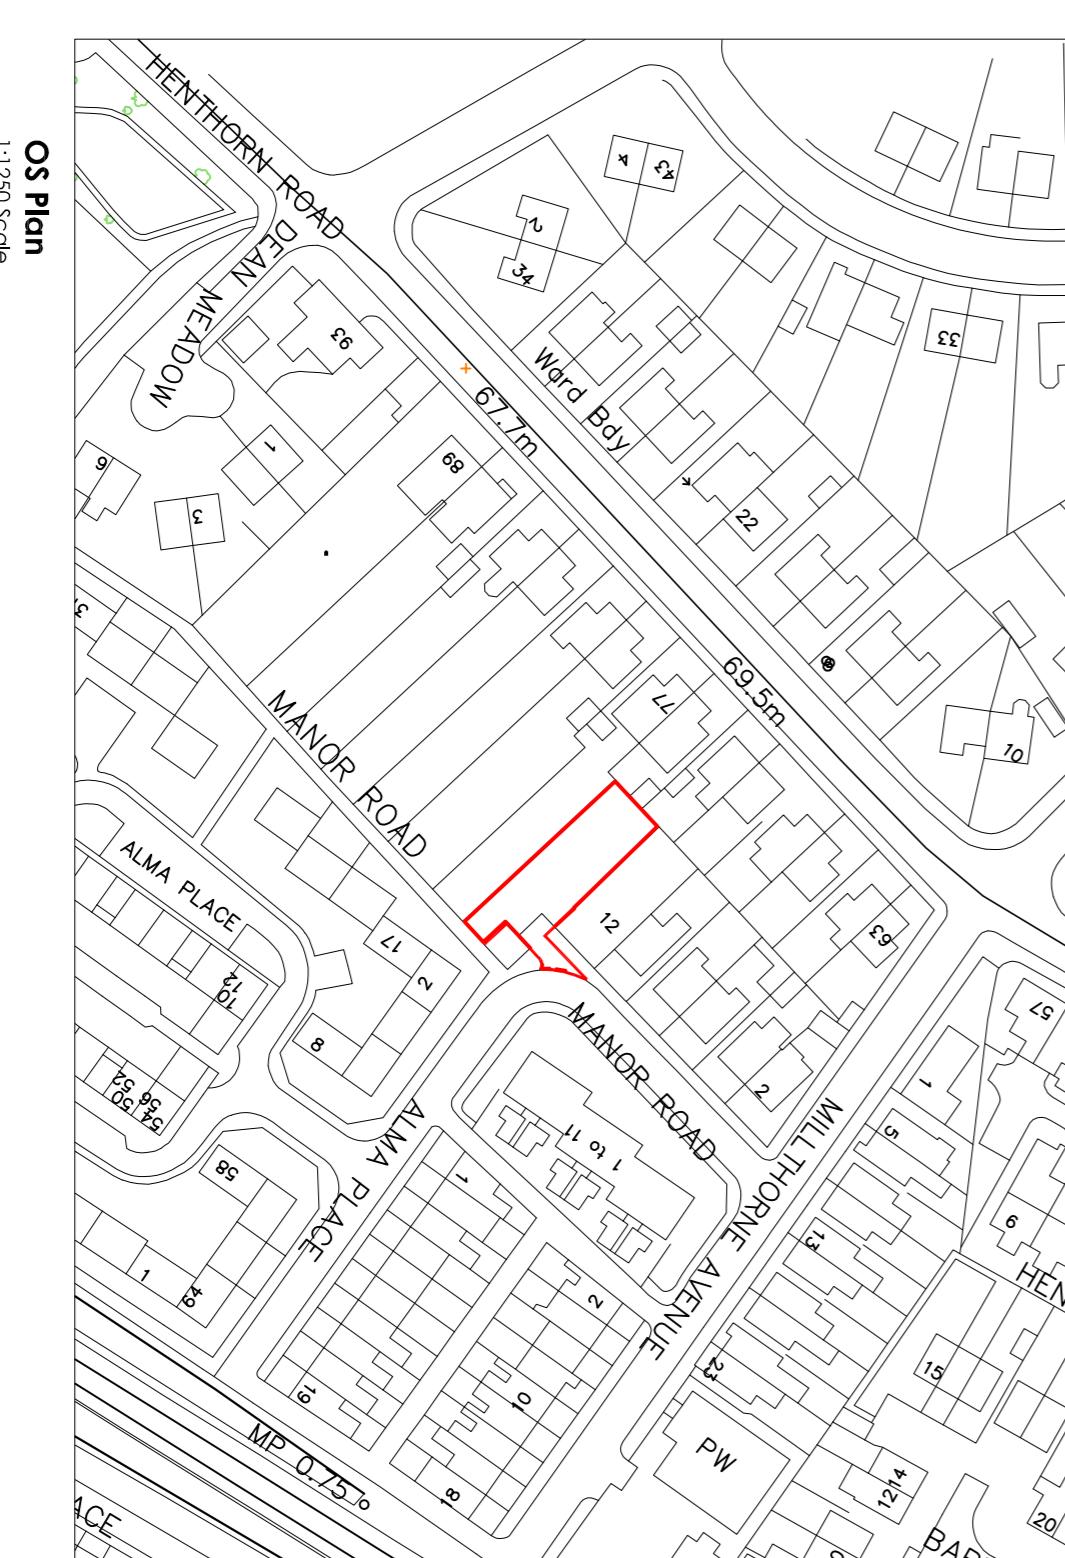

OS Plan
1:1250 Scale

Gerry Wood - Manor Road
Proposed Dwelling Plans and Elevations
A1 Size (Scale refer to drawing)
Drawing No. 002