



Existing Site Location Plan

1:1250

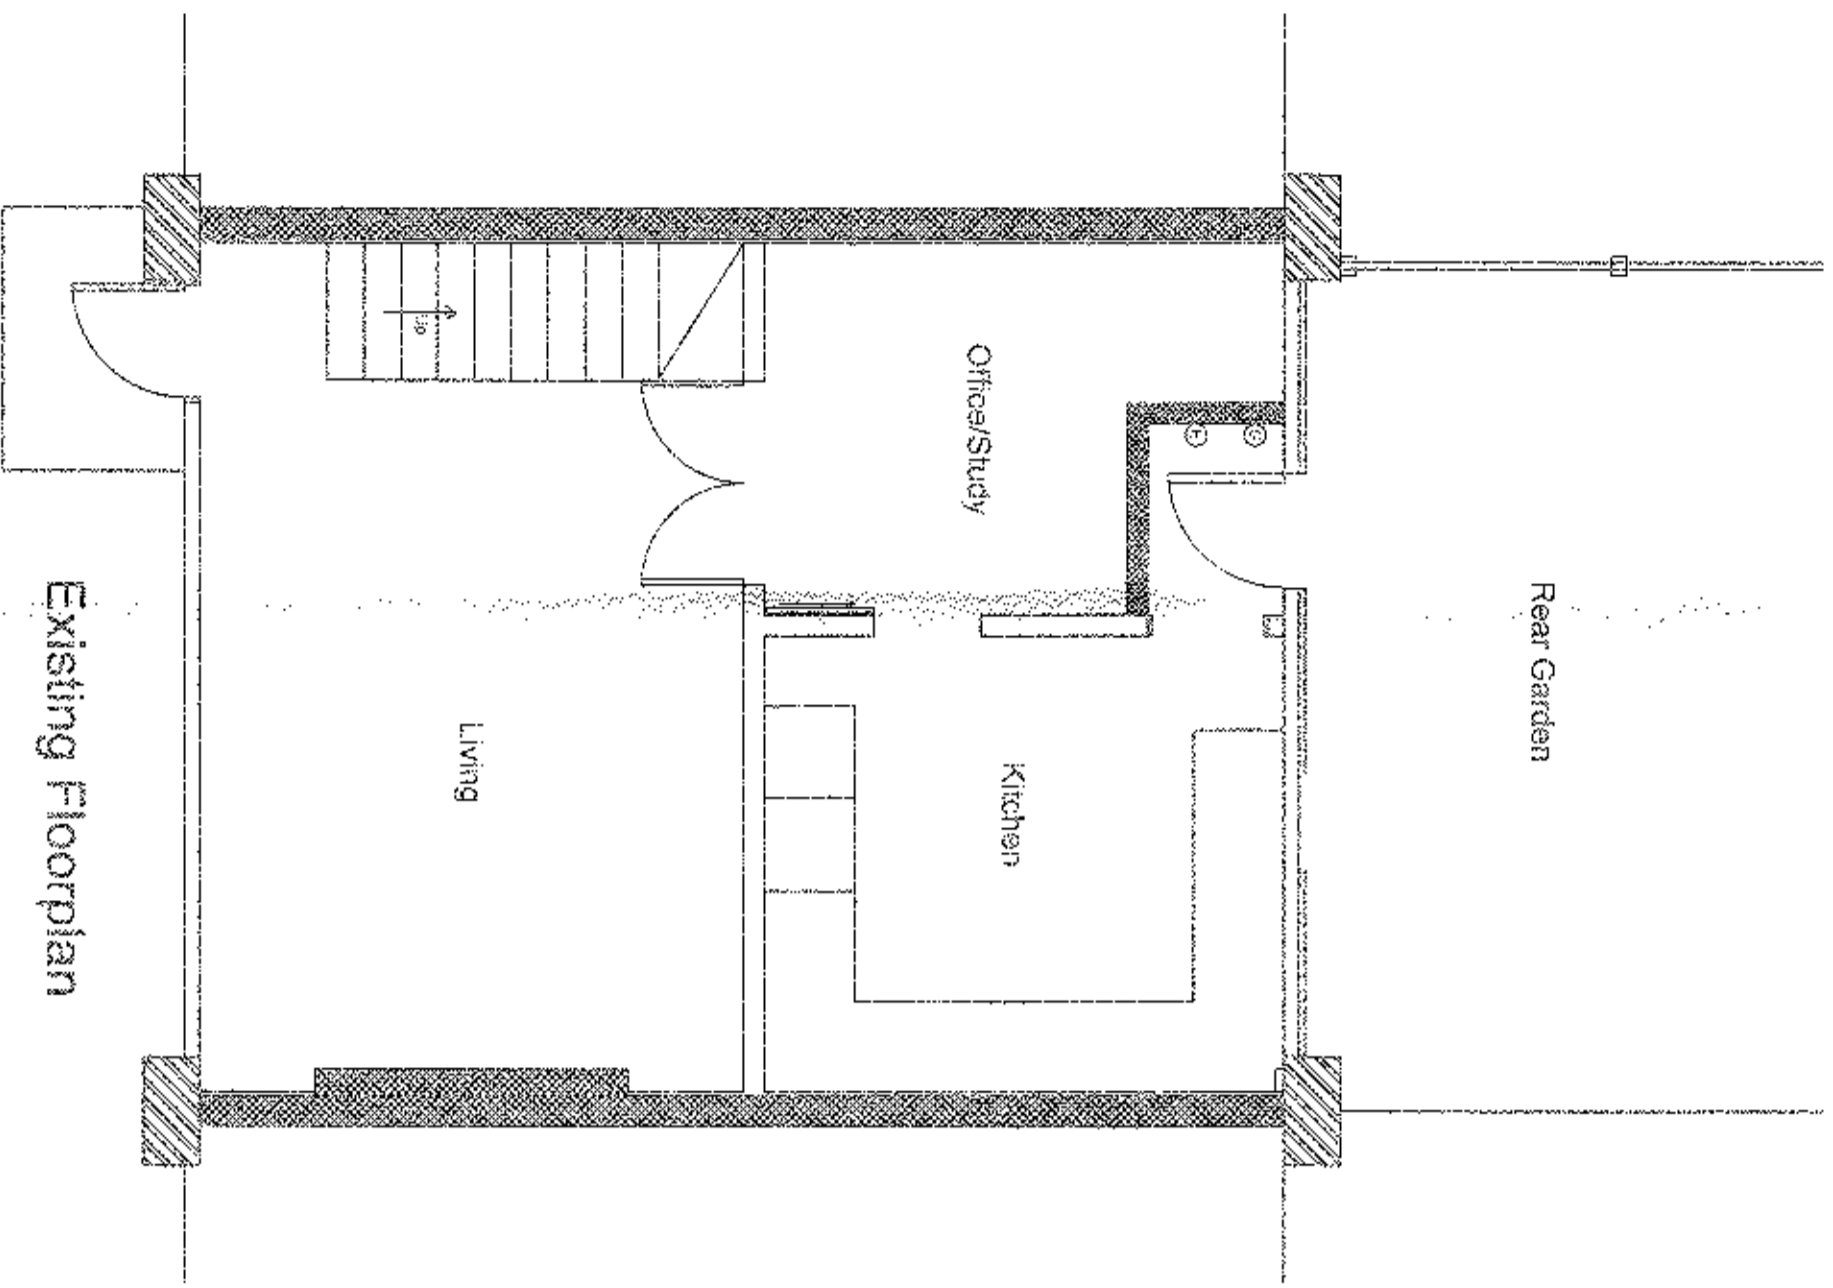


Existing Floorplan

1:50

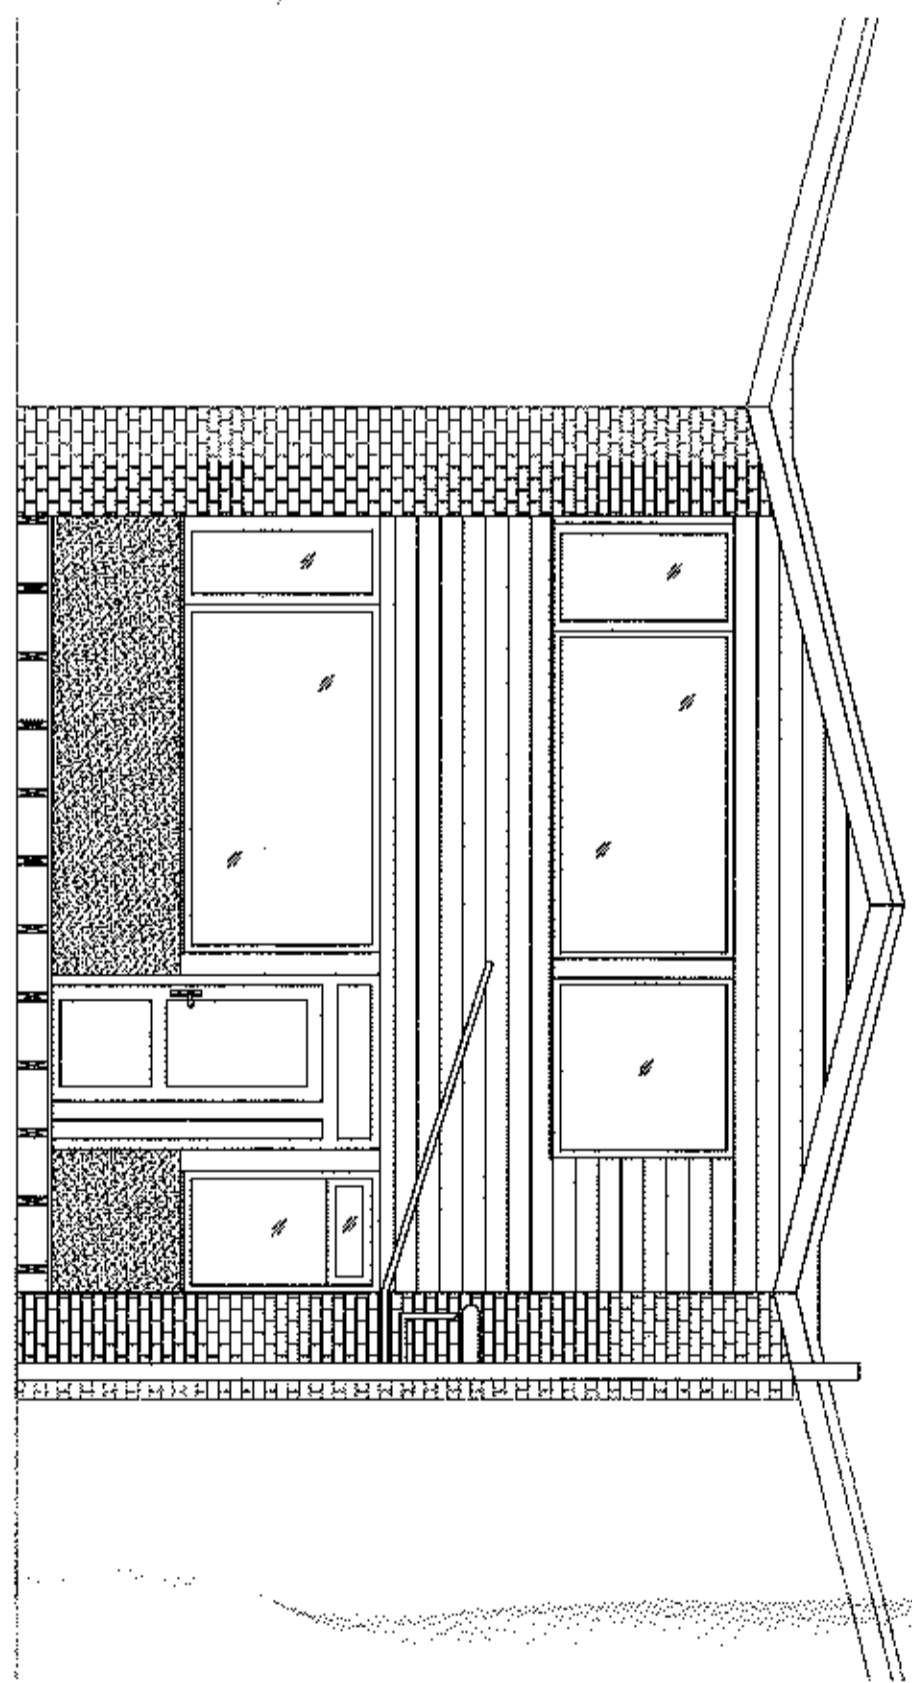

Existing Rear Elevation

1:50

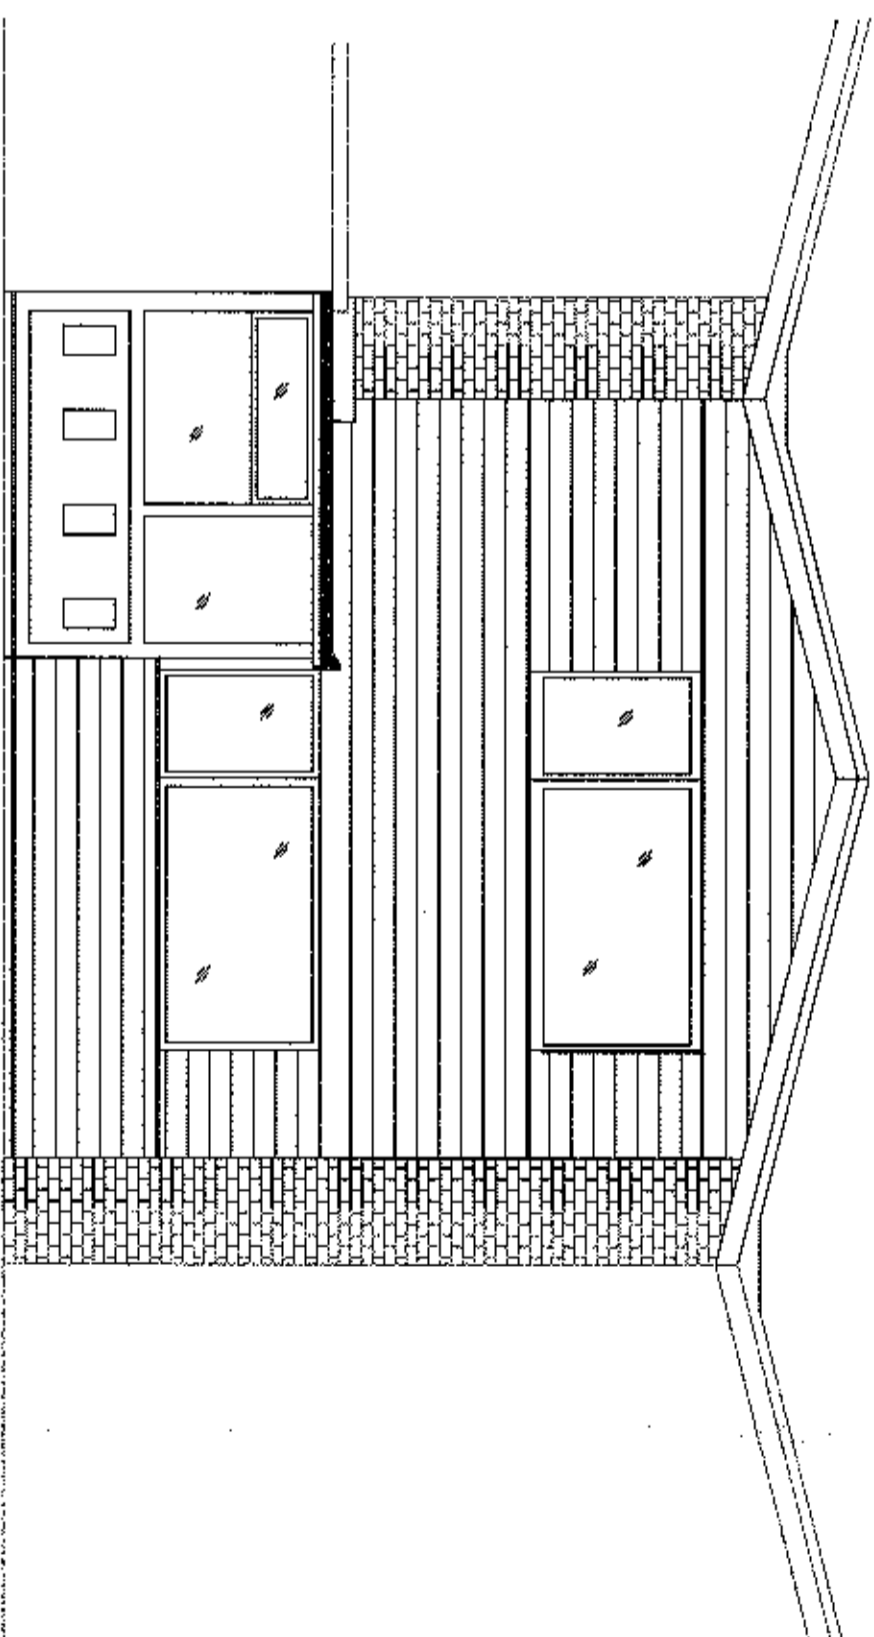

Existing Front Elevation

1:50

320180010

APPROVED FOR PLANNING  
DATE: 25/7/18

Planning Drawings

Title	Existing Drawings
Dwg No.	DFG560A1
Drawn By	JM
Project	23-ESKDALE-RD
Date	24.07.18
Scale	VARIOUS
Sheet	REV B

Project Name and Address  
 23- Eskdale-Rd  
 Longridge  
 PR3-3ER

