



Proposed Site Location Plan

1:1250

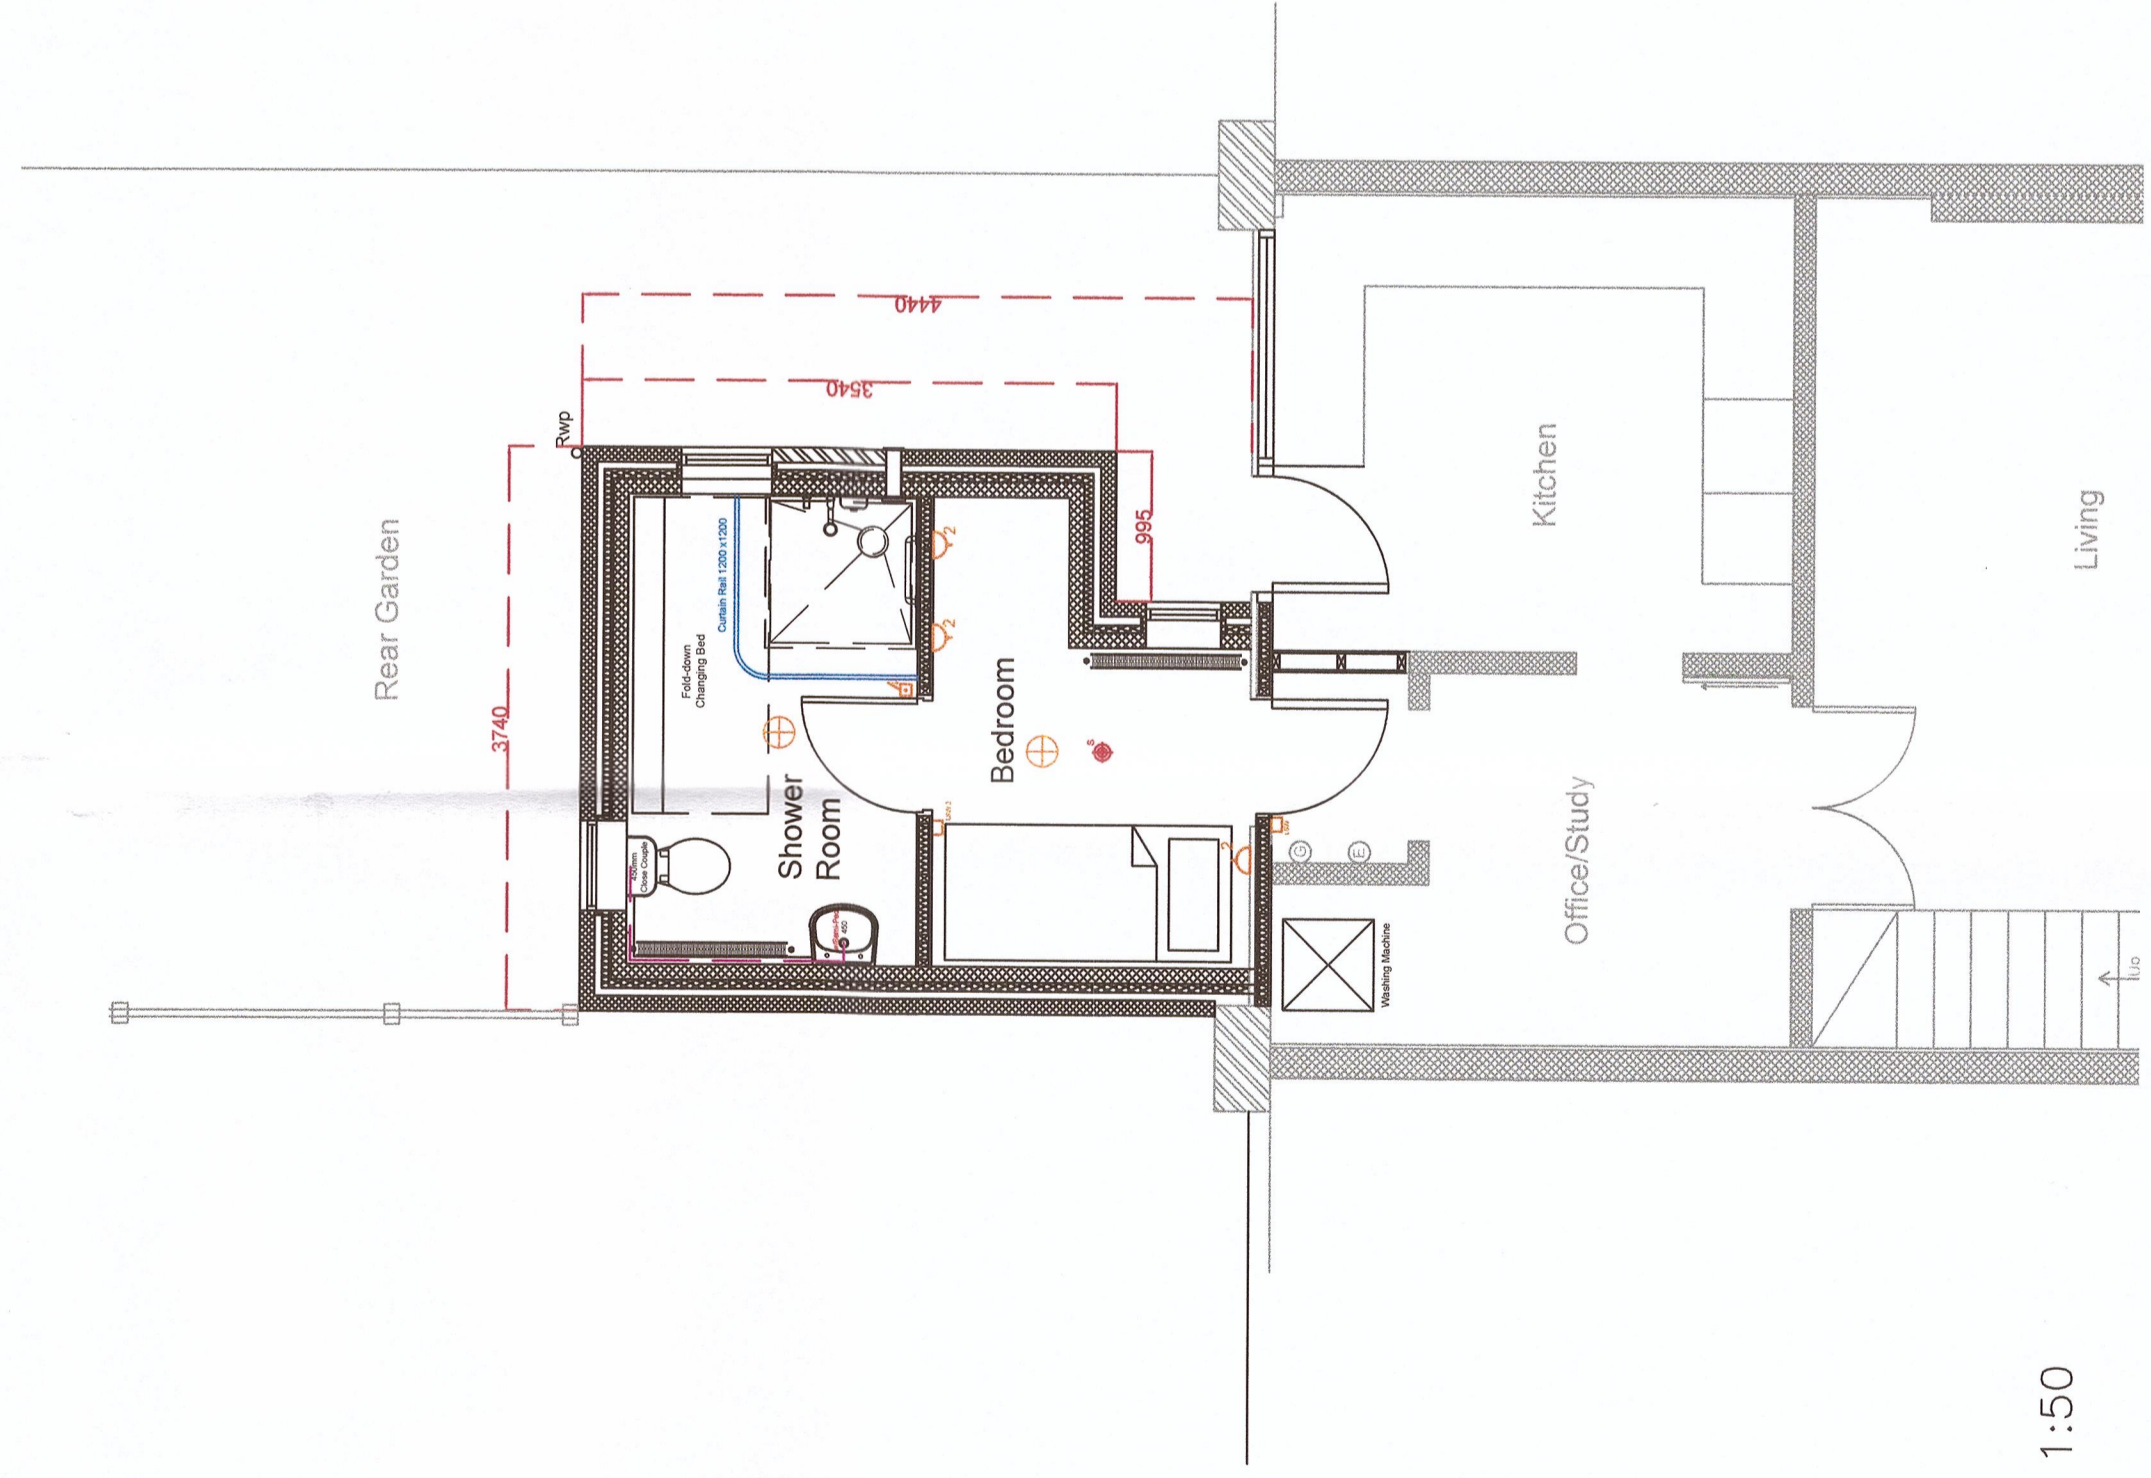


1:50

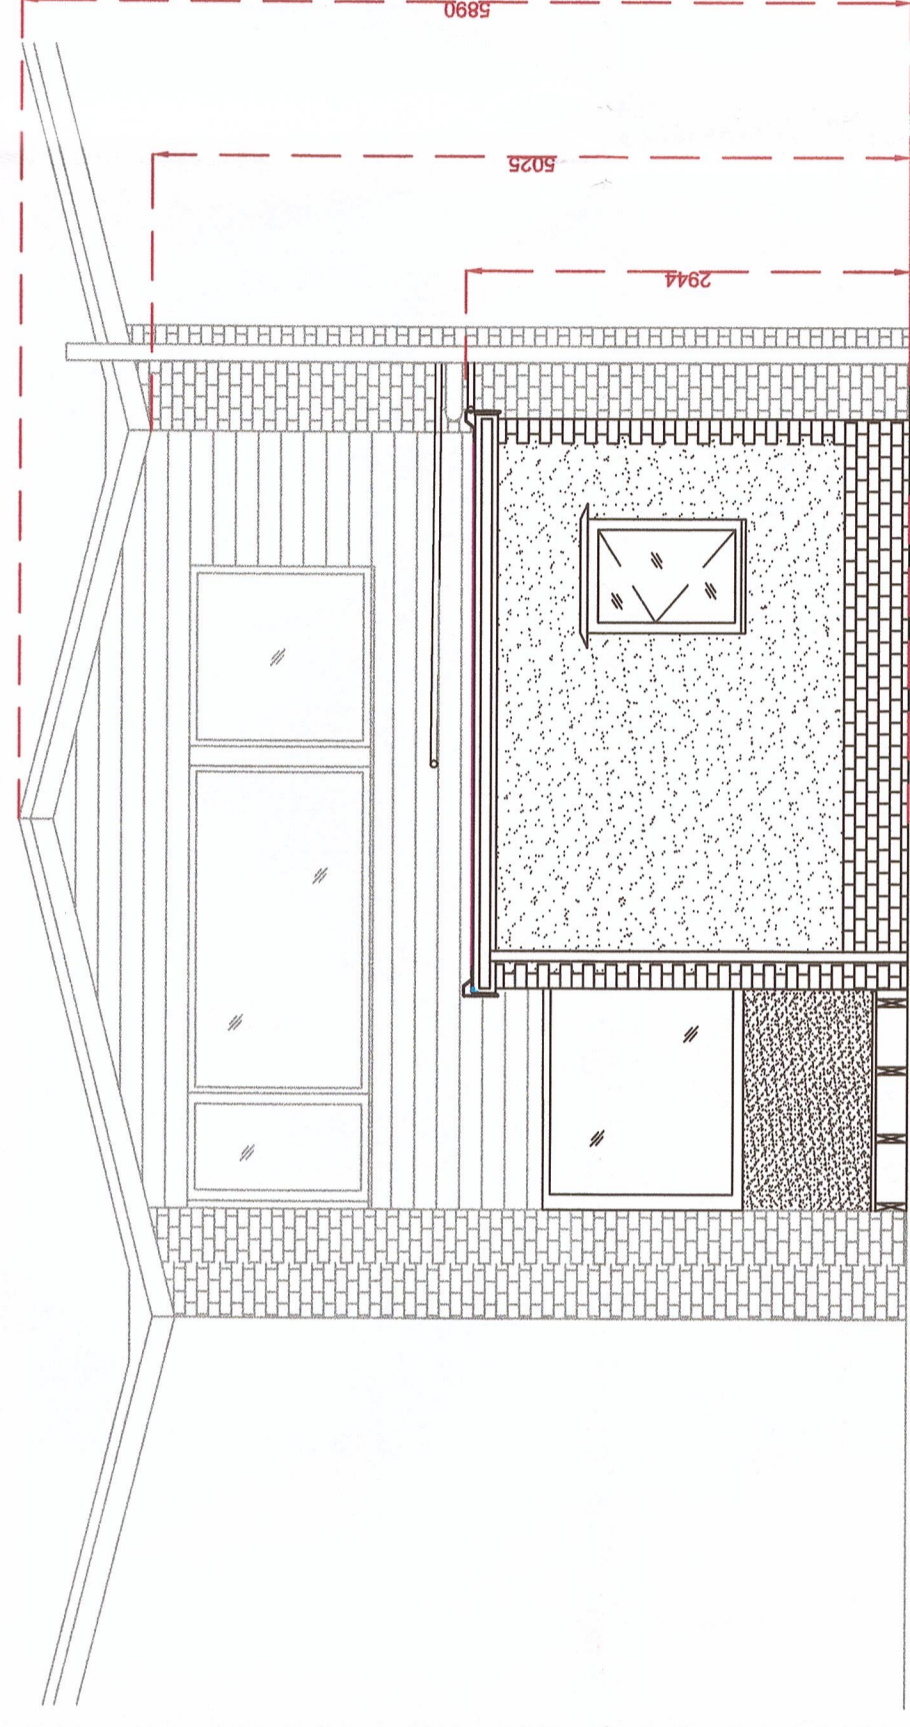

Proposed Rear Elevation

1:50

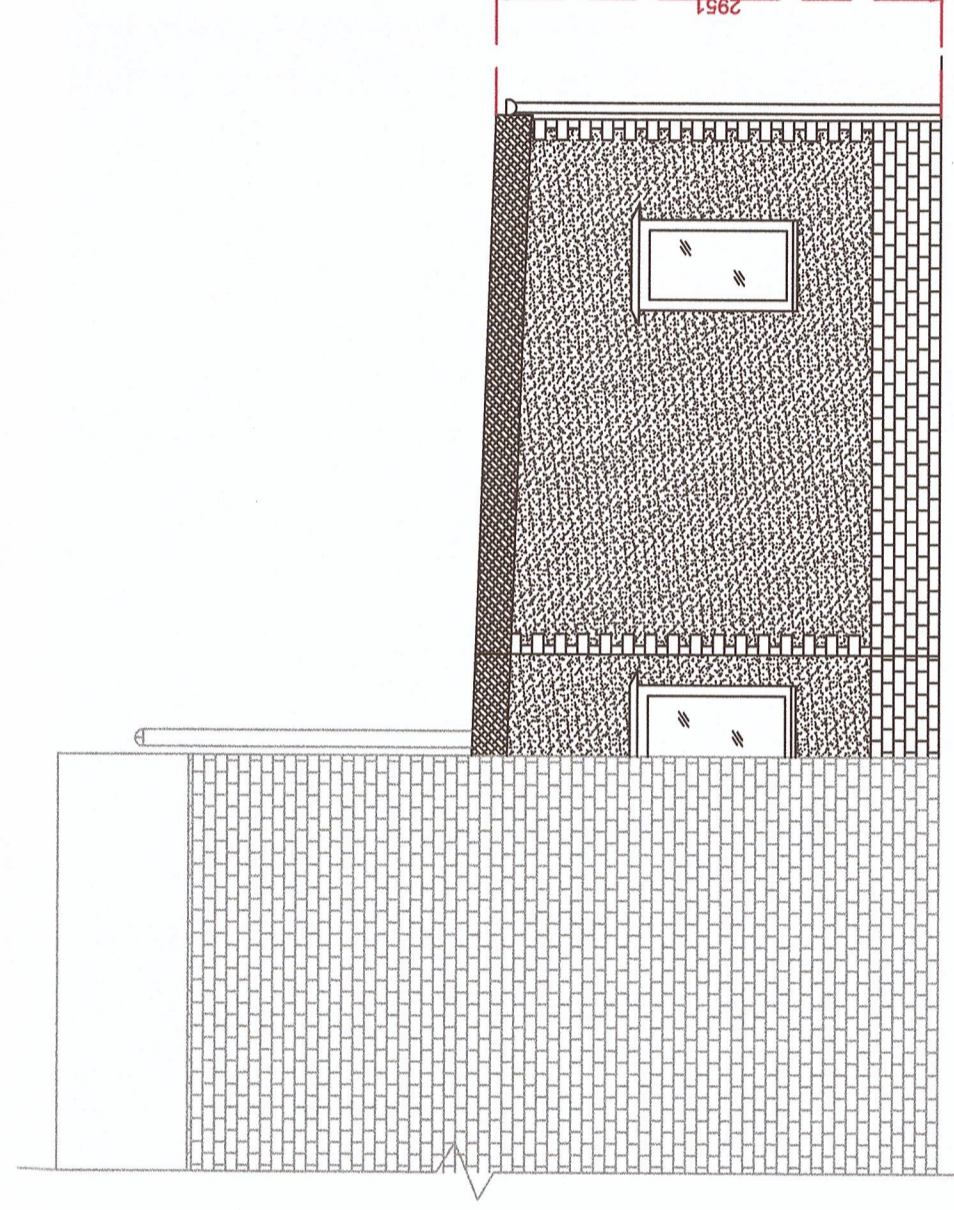

Proposed Side Elevation

1:50

AMENDED PLANS RECEIVED
DATE 25/7/18

320180613


General Notes

Planning Drawings

Title	Proposed Drawings
Dwg No.	DFG560A2
Drawn By	JM
Project	23-ESKDALE-RD
Date	24.07.18
Scale	VARIOUS
Sheet	REV B

Project Name and Address

23-Eskdale-Rd
Longridge
PR3-3ER

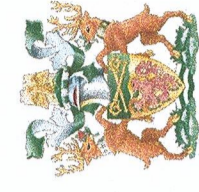

Ribbles Valley
Borough Council
www.ribblesvalley.gov.uk