





Existing Site Location Plan 1:1250



Existing Rear Elevation 1:50

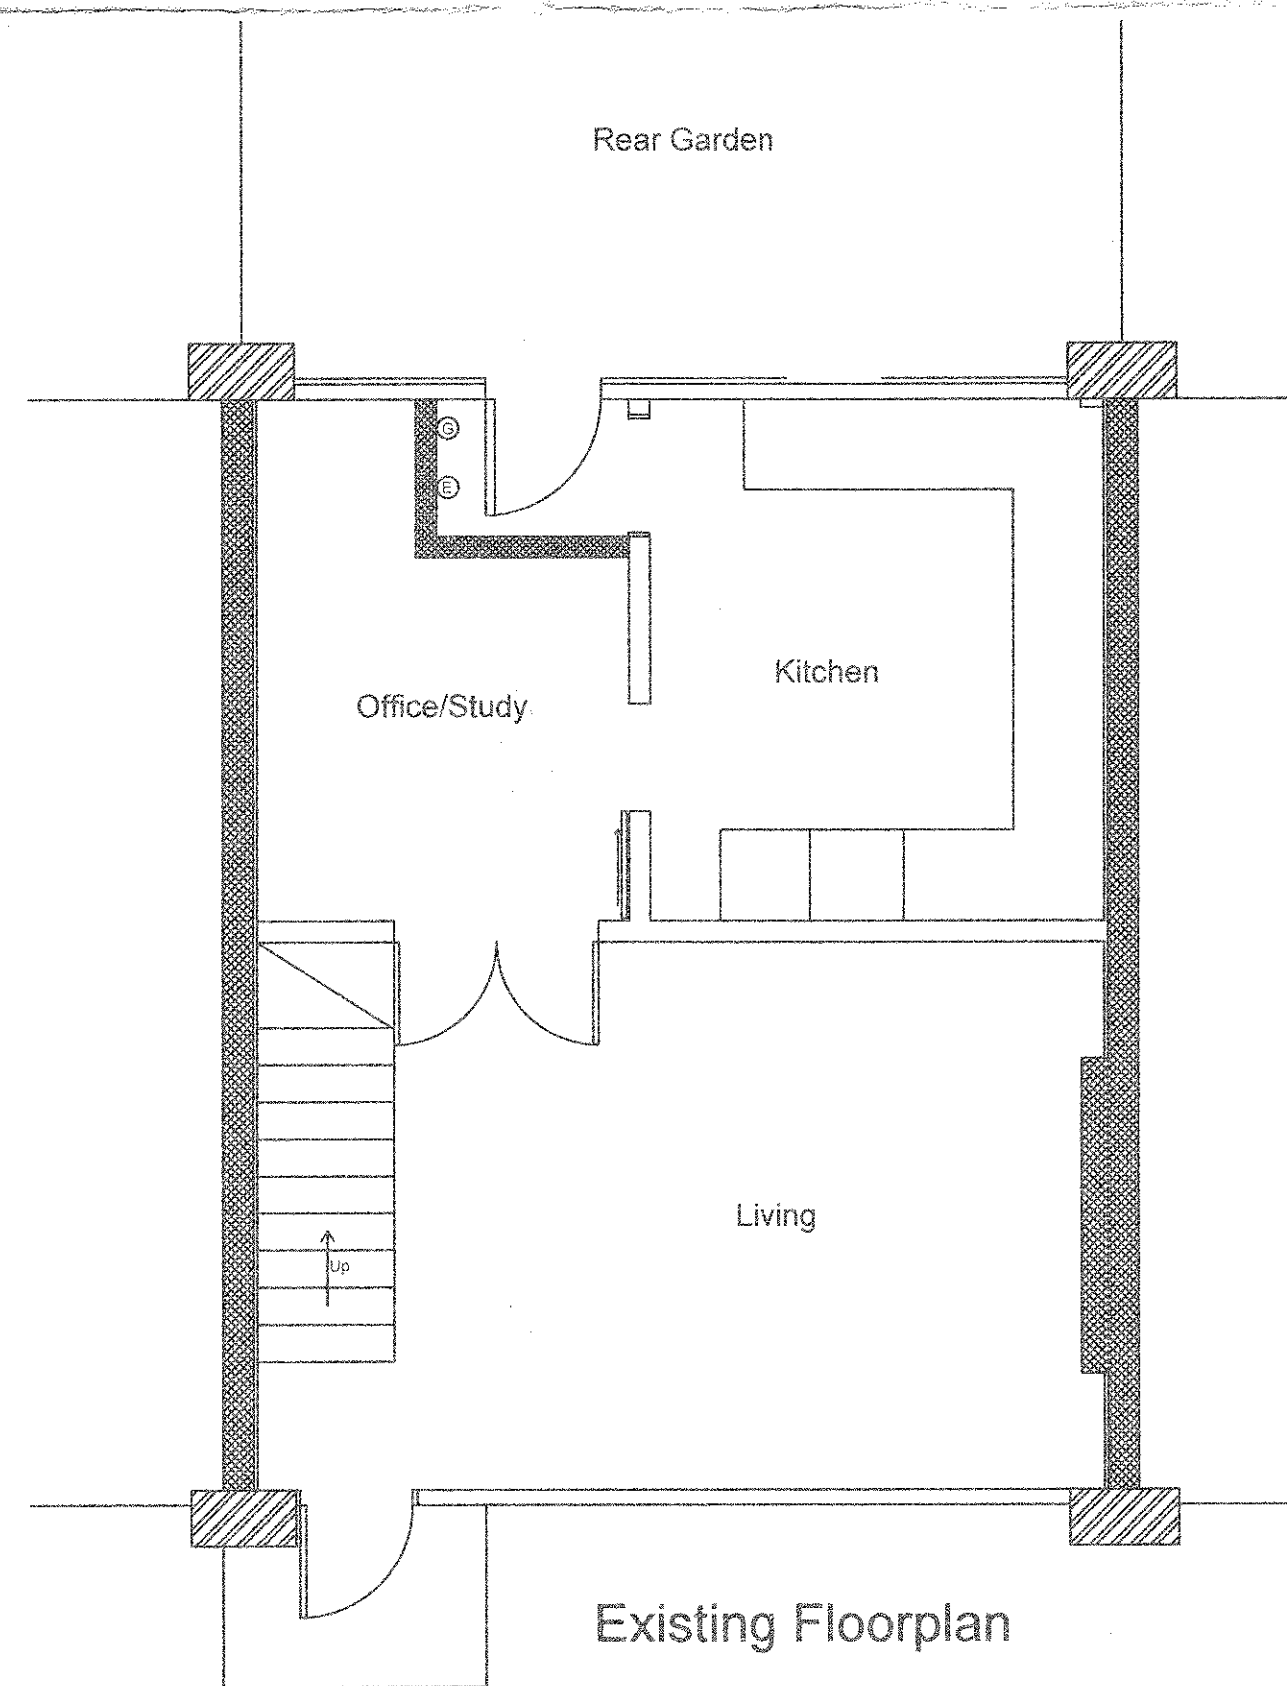

Existing Floorplan 1:50

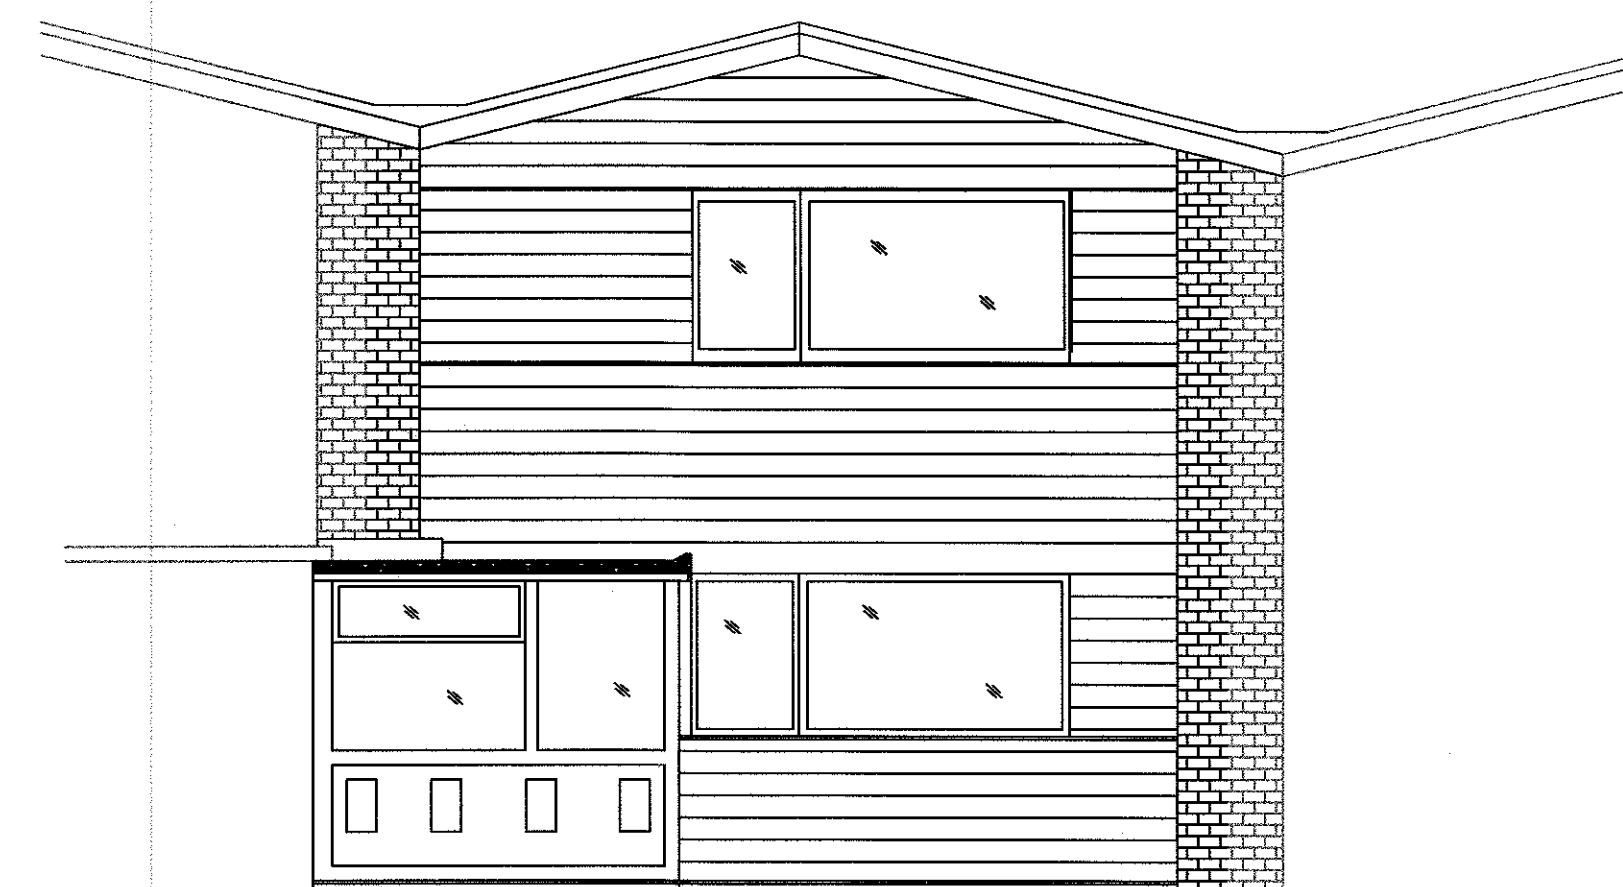

Existing Front Elevation 1:50

General Notes

320180616P

Planning Drawings

Title	Existing Drawings	
Dwg No.	DFG560A1	
Drawn By	JM	
Project	23-ESKDALE-RD	Sheet
Date	28.06.18	REVA
Scale	VARIOUS	

Project Name and Address

23-Eskdale-Rd  
Longridge  
PR3-3ER