





Proposed Site Location Plan

1:1250

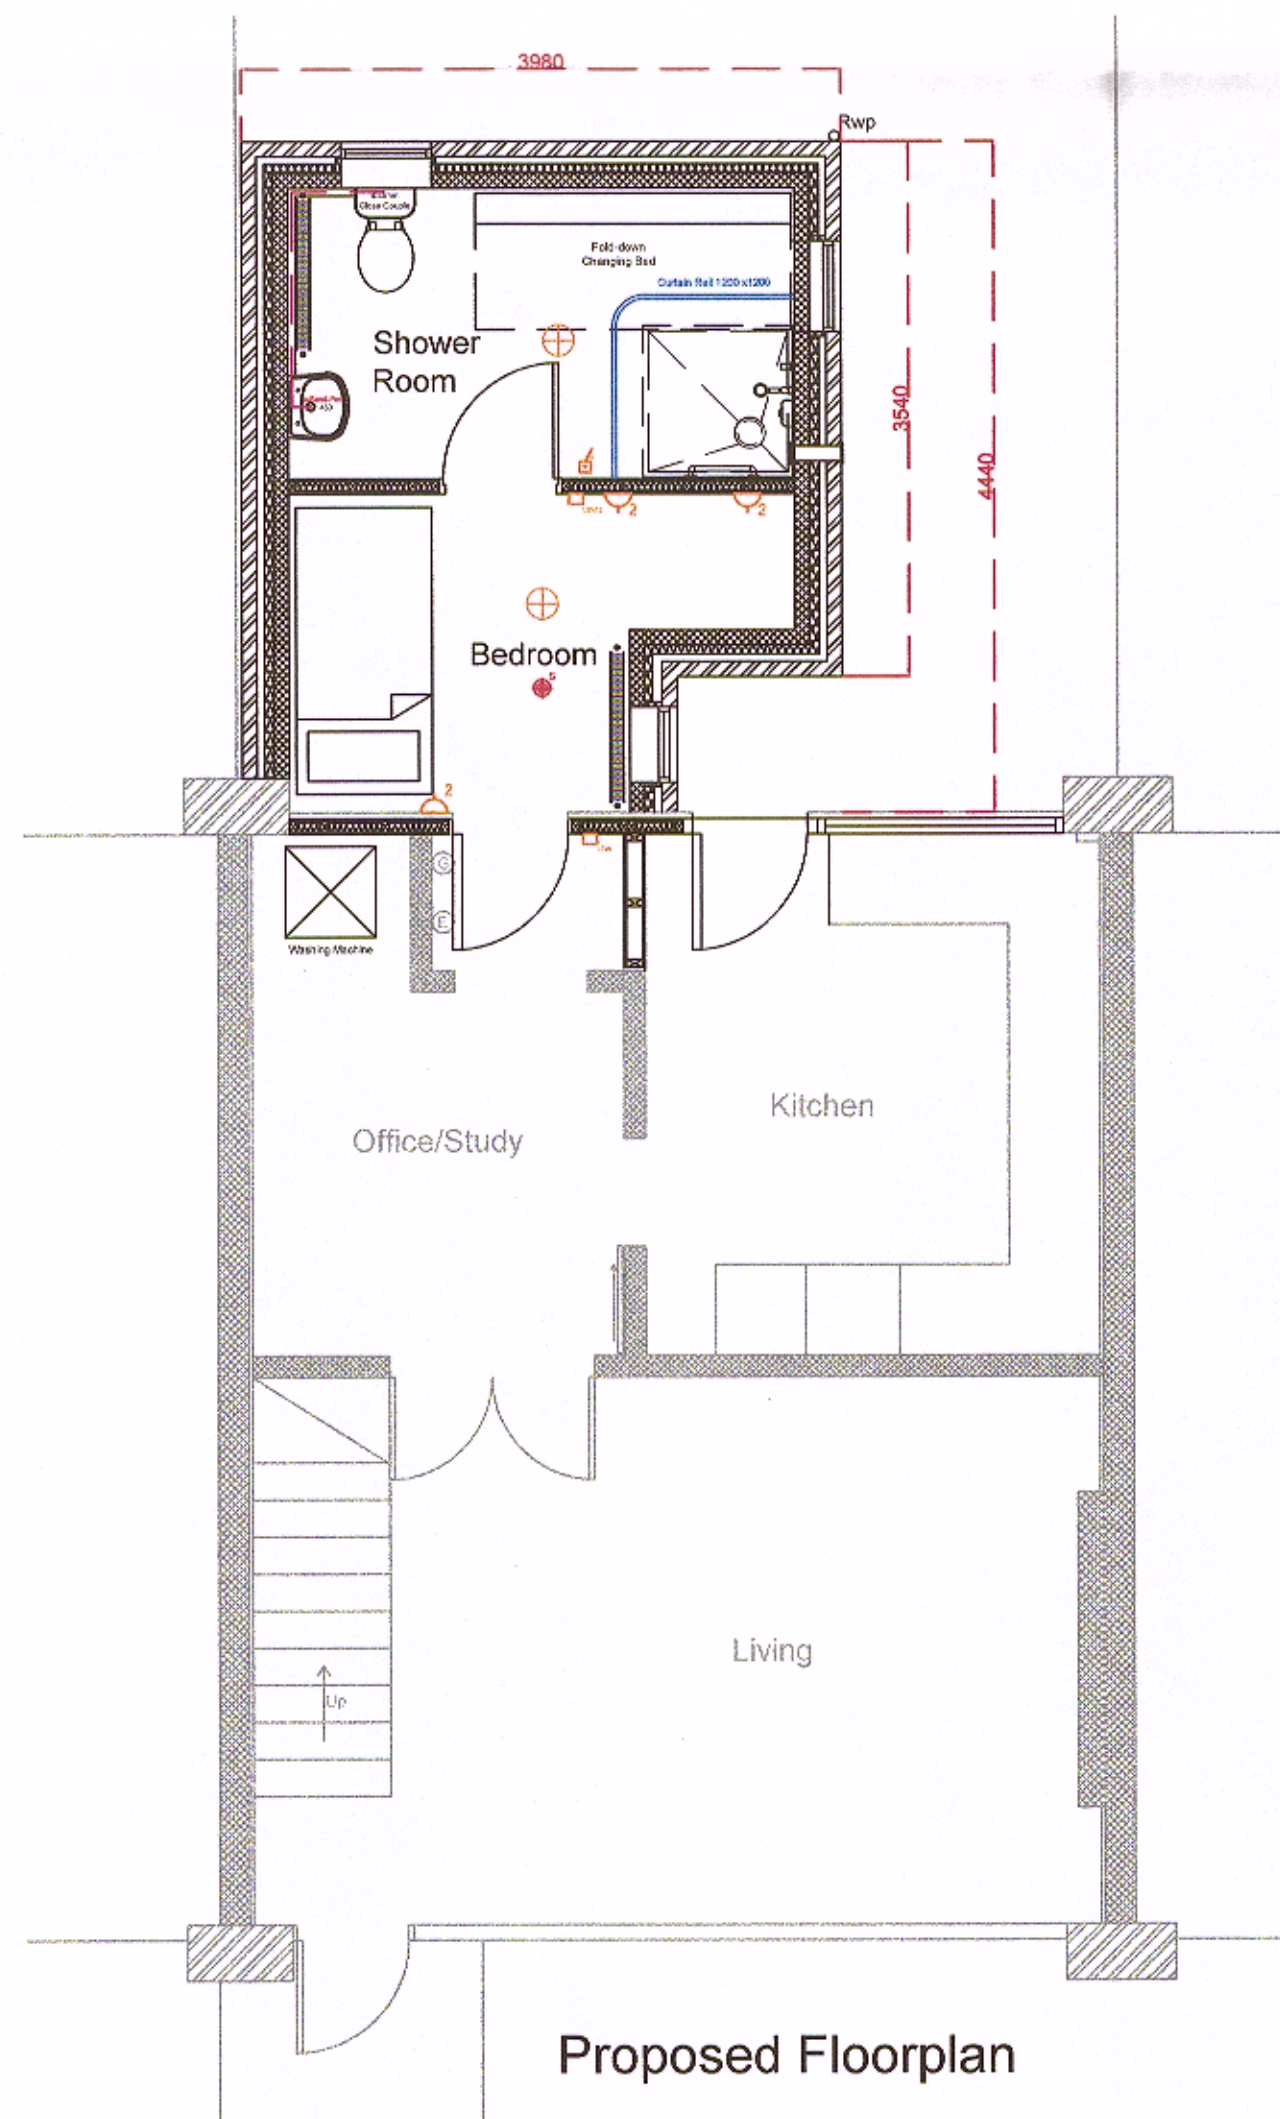


1:50

Proposed Floorplan

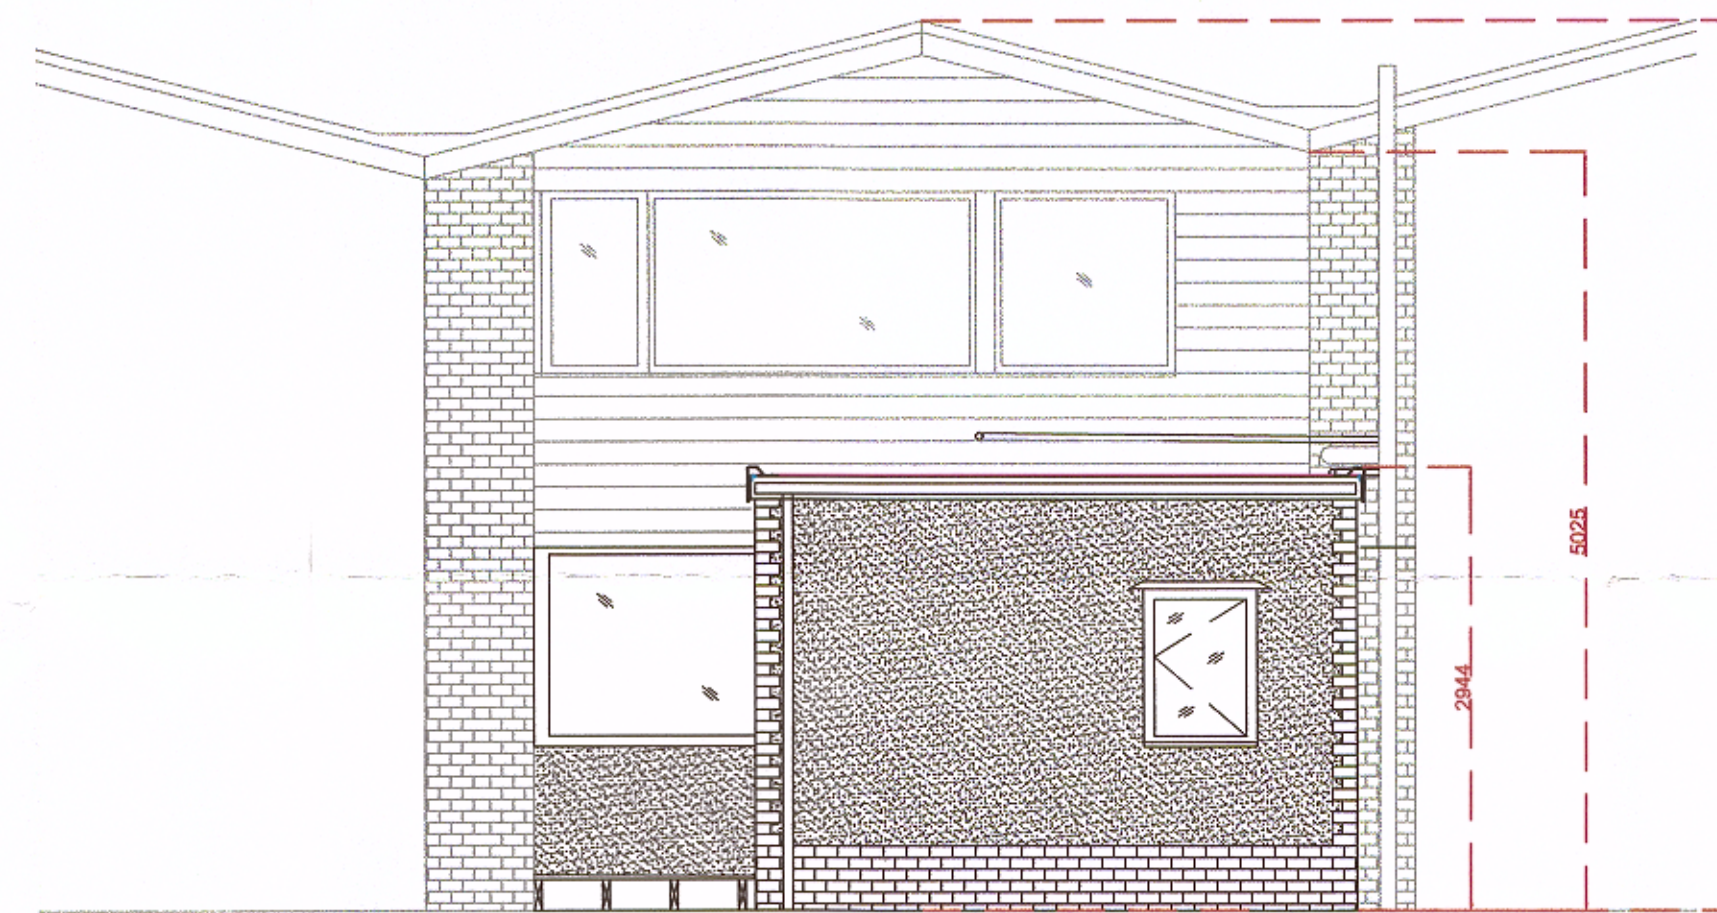

Proposed Rear Elevation

1:50

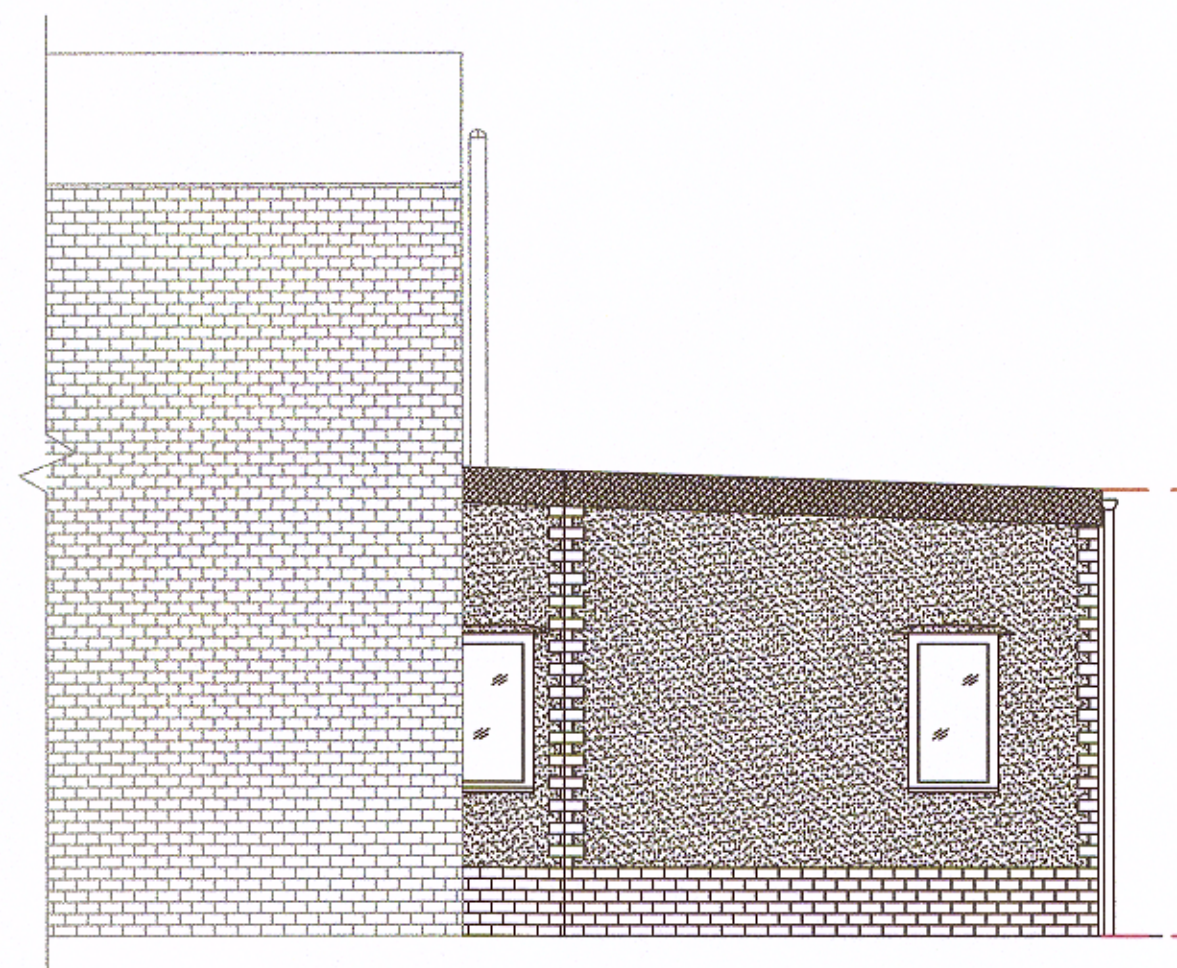

Proposed Side Elevation

1:50

General Notes

320180616P
Planning Drawings

Title	Proposed Drawings	
Dwg No.	DFG560A2	
Drawn By	JM	
Project	23-ESKDALE-RD	Sheet
Date	28.06.18	REVA
Scale	VARIOUS	

Project Name and Address

23-Eskdale-Rd
Longridge
PR3-3ER

