


EXISTING ELEVATIONS




REAR ELEVATION

Scale 1:100

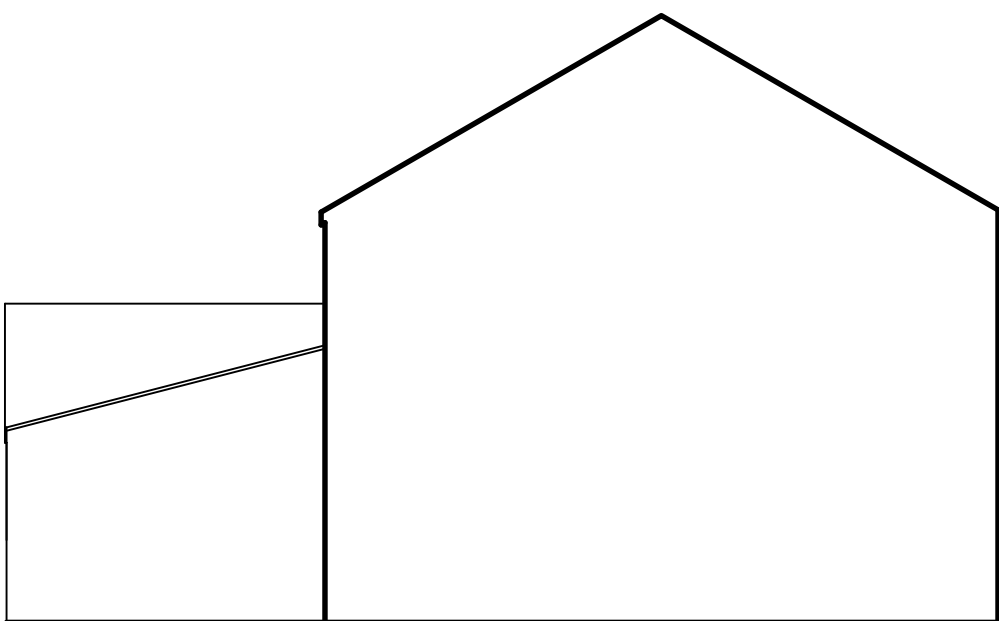


SIDE ELEVATION

Scale 1:100

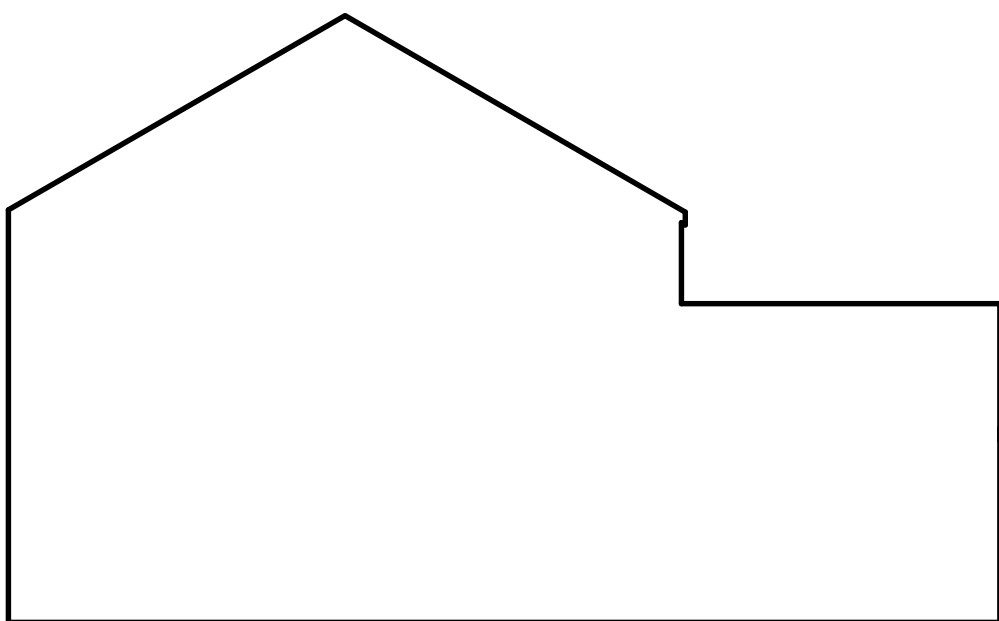


SIDE ELEVATION

Scale 1:100

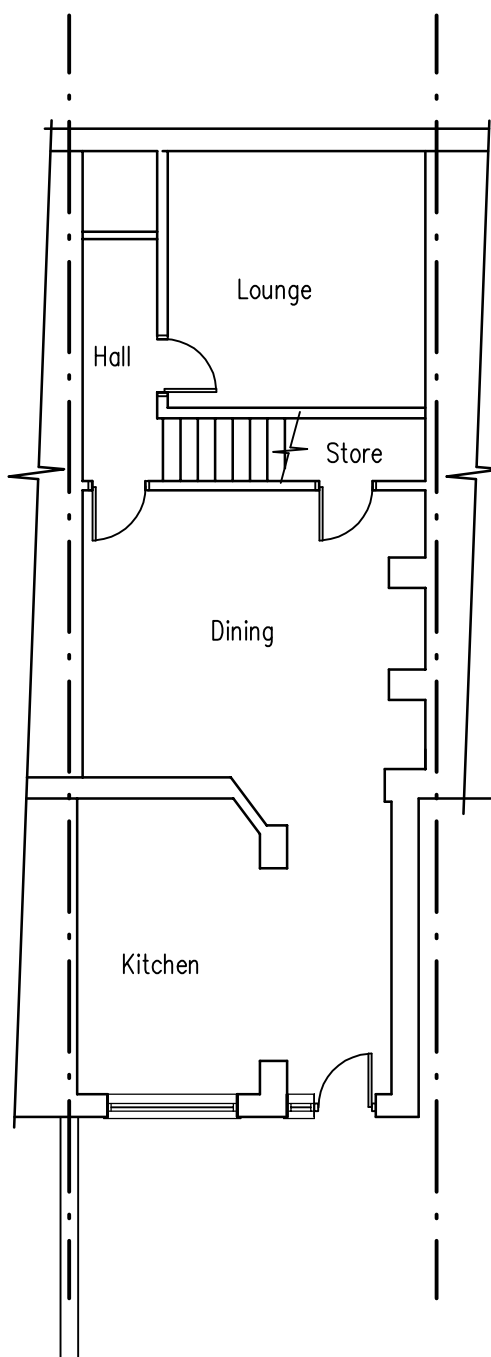


EXISTING GROUND FLOOR PLAN

Scale 1:100

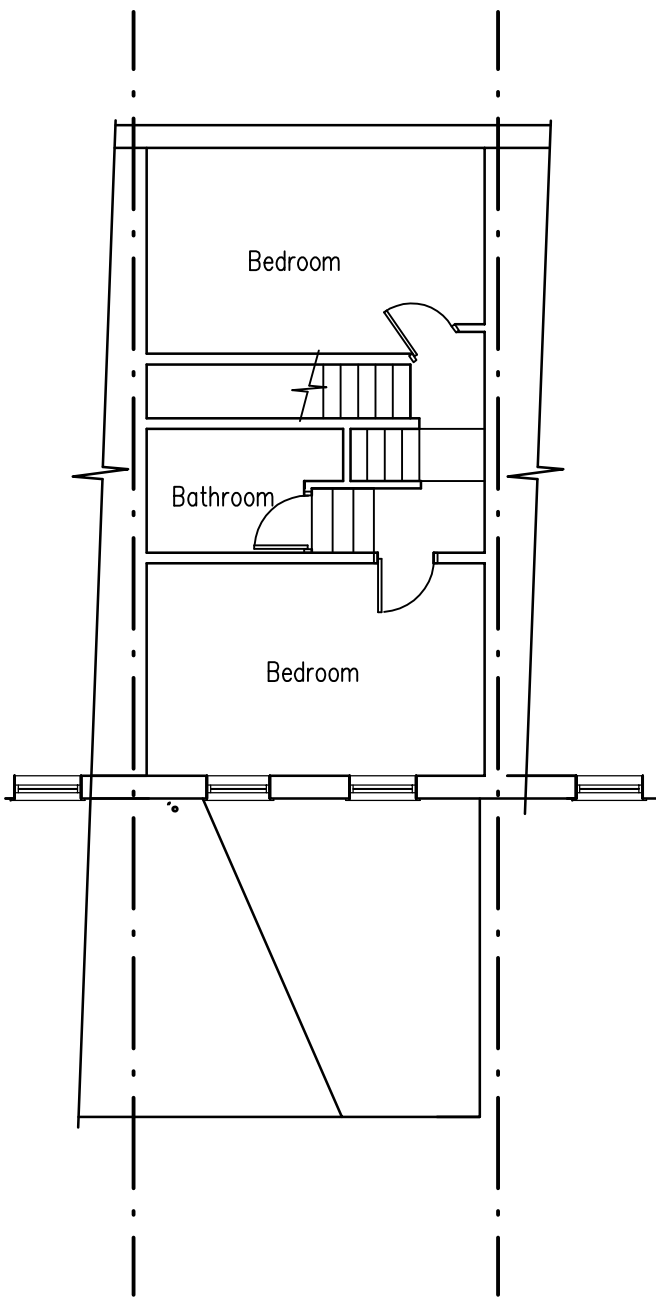



EXISTING FIRST FLOOR PLAN

Scale 1:100

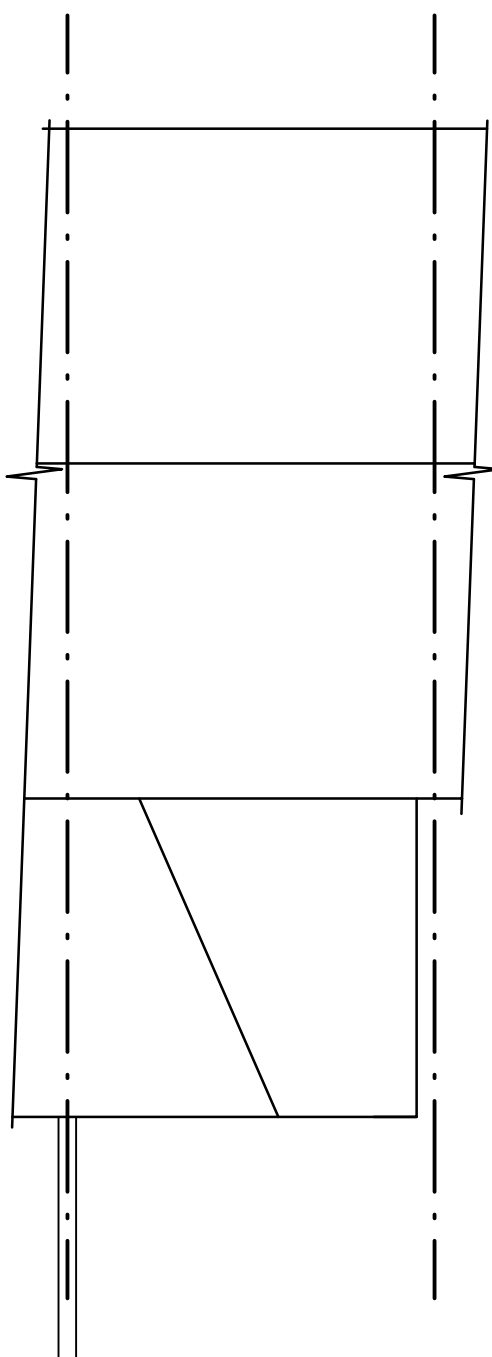


EXISTING ROOF PLAN

Scale 1:100

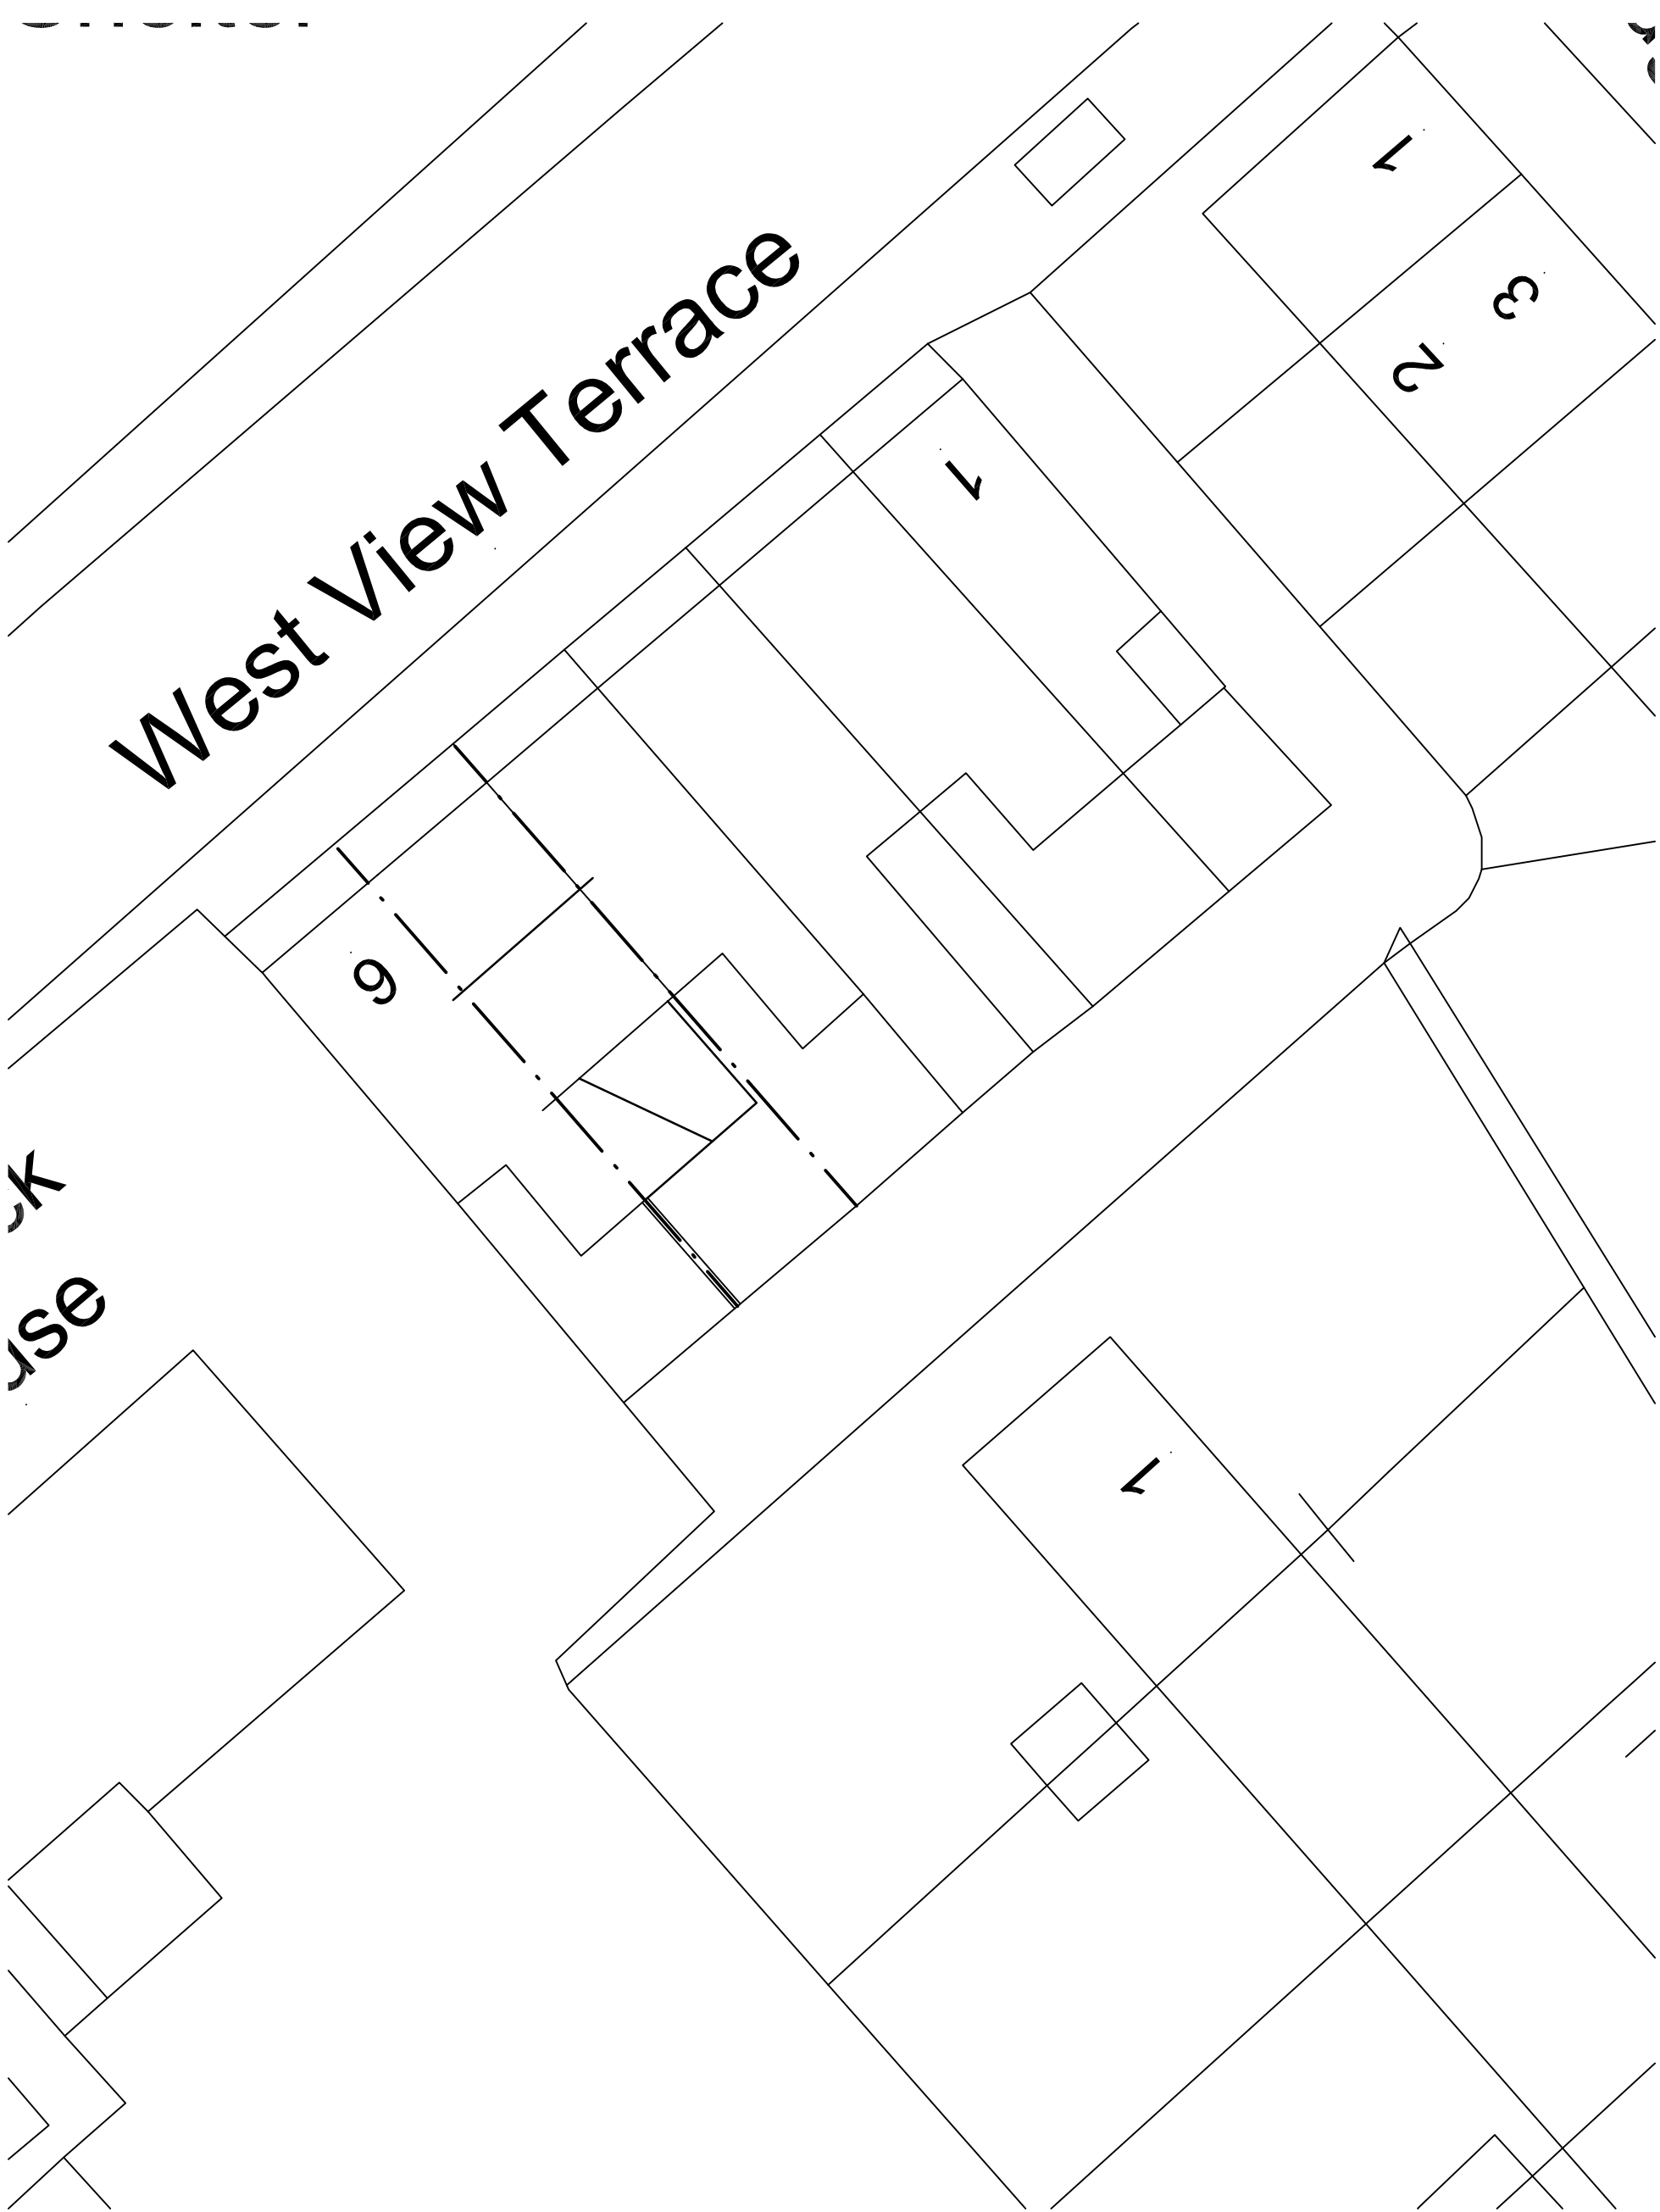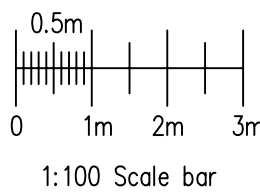

EXISTING SITE / BLOCK PLAN

Scale 1:200

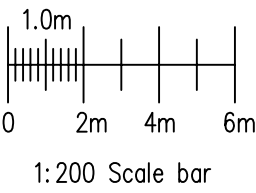

EXISTING PLANS AND ELEVATIONS
5 WEST VIEW TERRACE
BILLINGTON

FOR EXISTING PLANS AND ELEVATIONS SEE DRAWING NUMBER DS/909/2

Drawing No. DS/909/1

A1 Sheet

Date 06/18