



PROPOSED ELEVATIONS

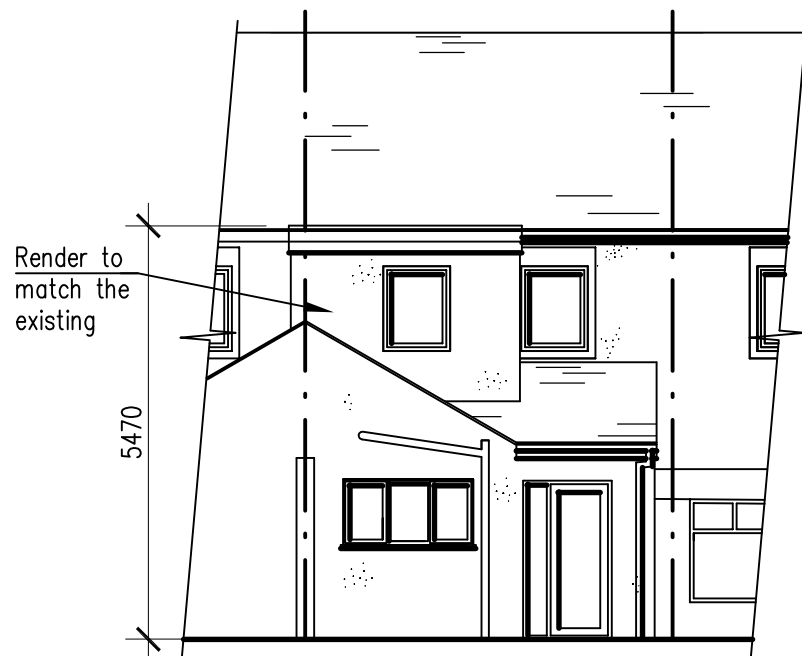


REAR ELEVATION

Scale 1:100

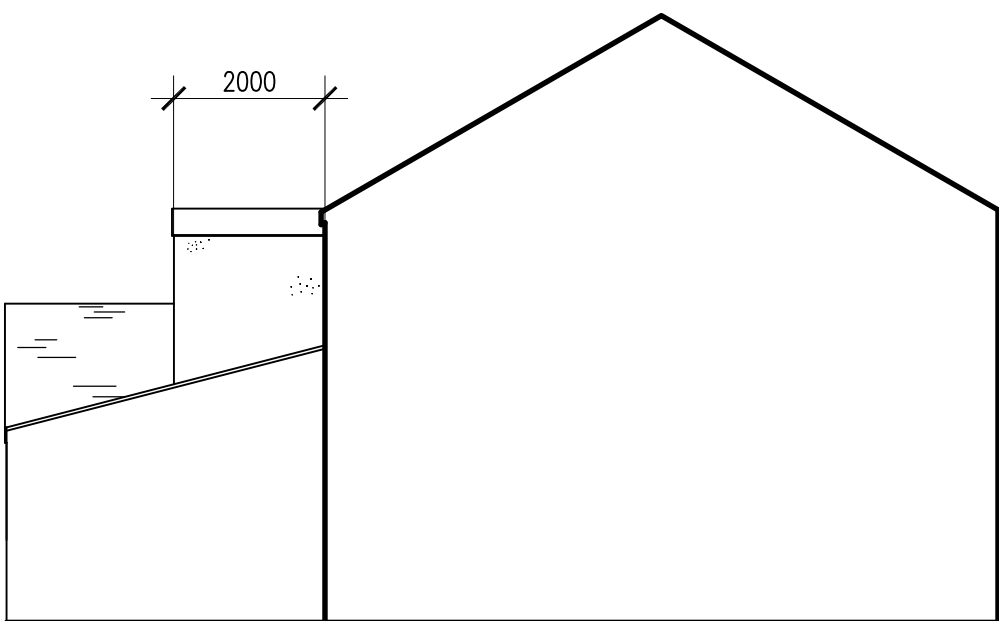


SIDE ELEVATION

Scale 1:100

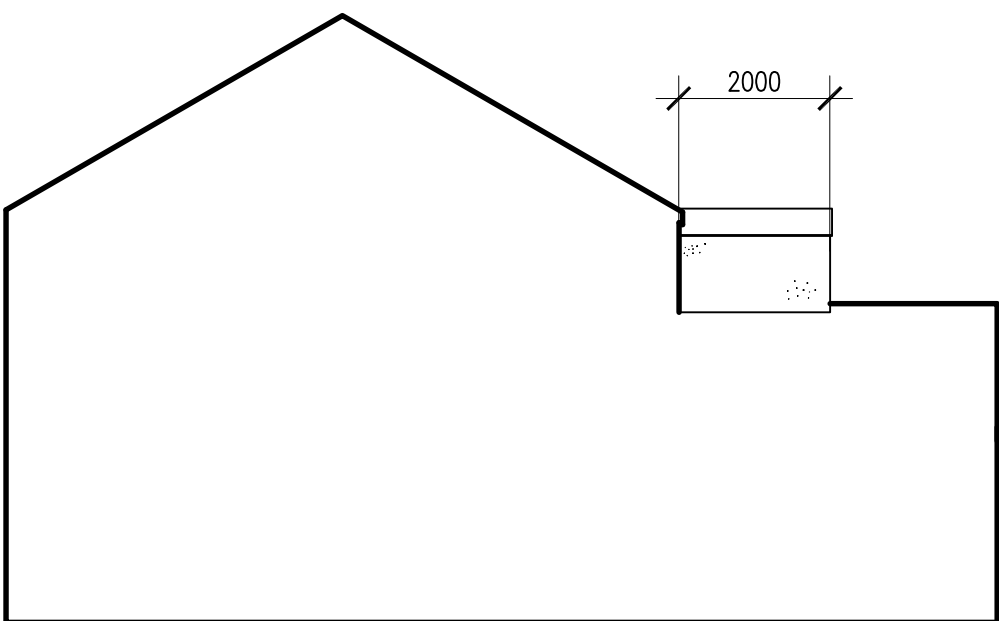


SIDE ELEVATION

Scale 1:100

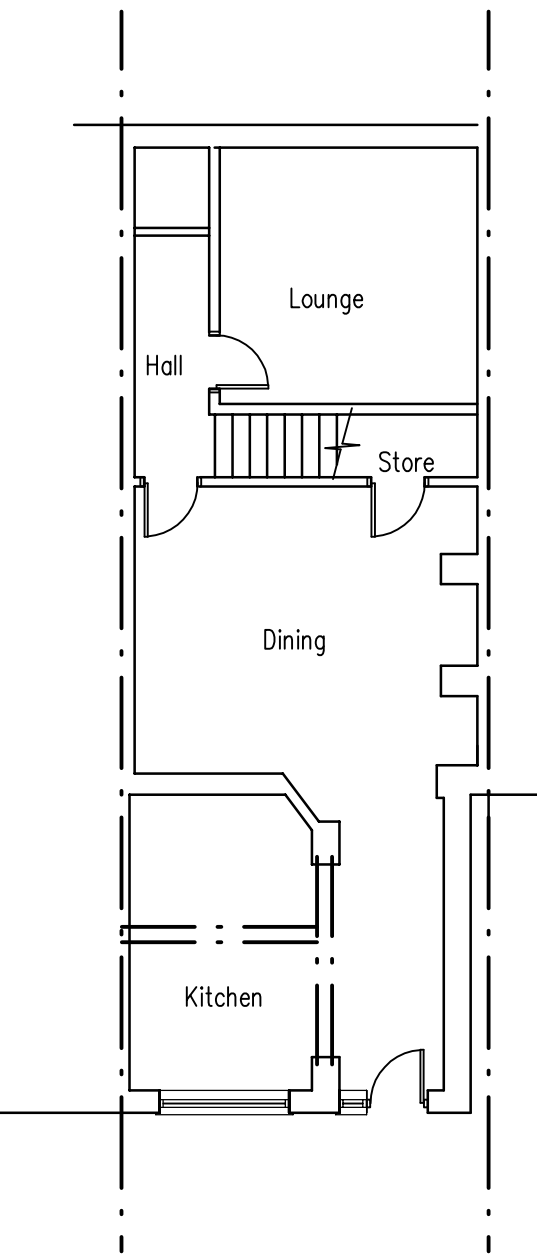


PROPOSED GROUND FLOOR PLAN

Scale 1:100

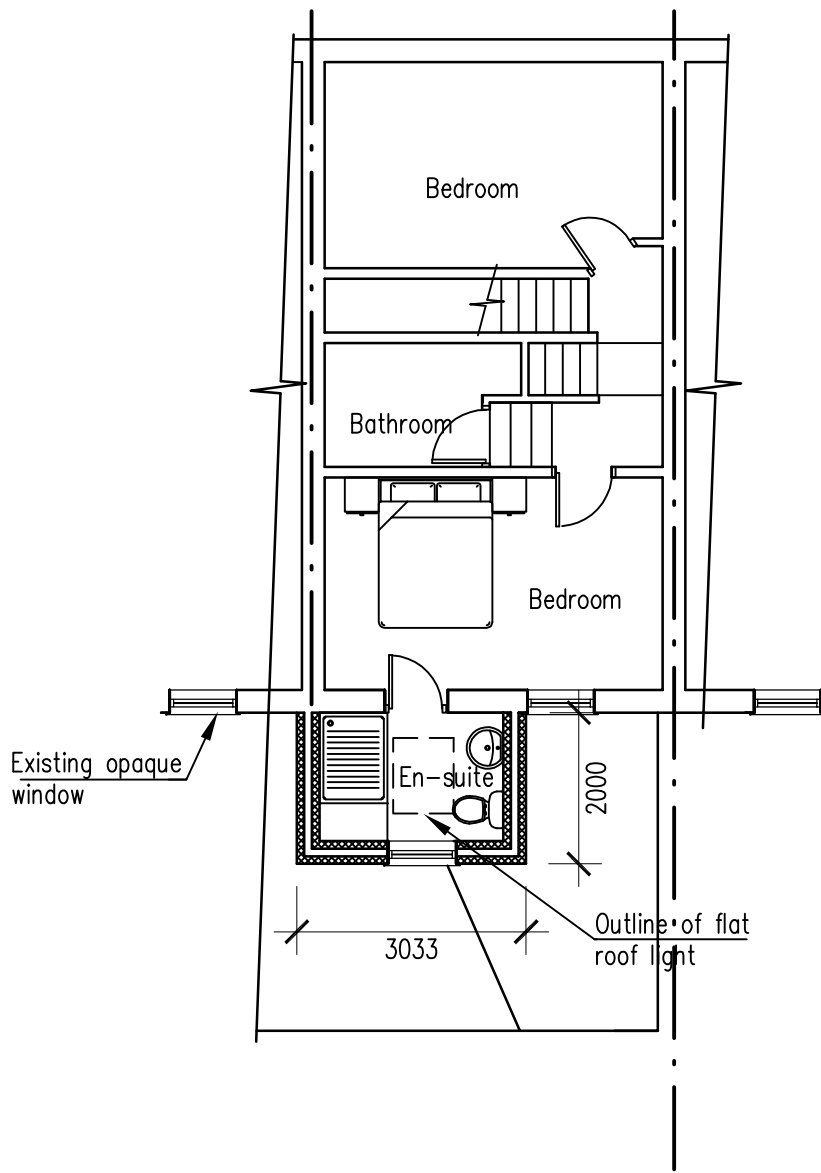



PROPOSED FIRST FLOOR PLAN

Scale 1:100

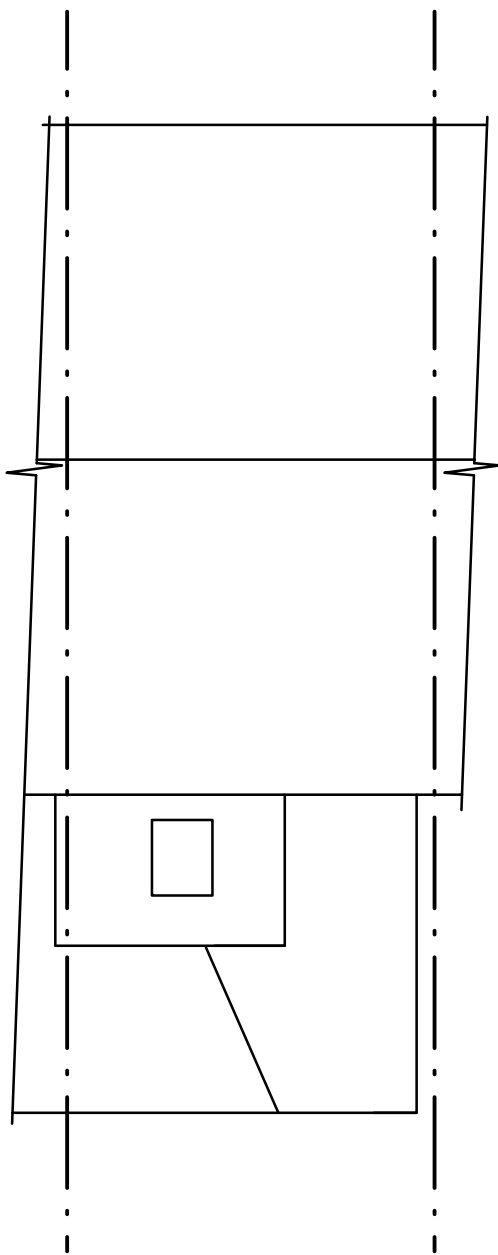


PROPOSED ROOF PLAN

Scale 1:100

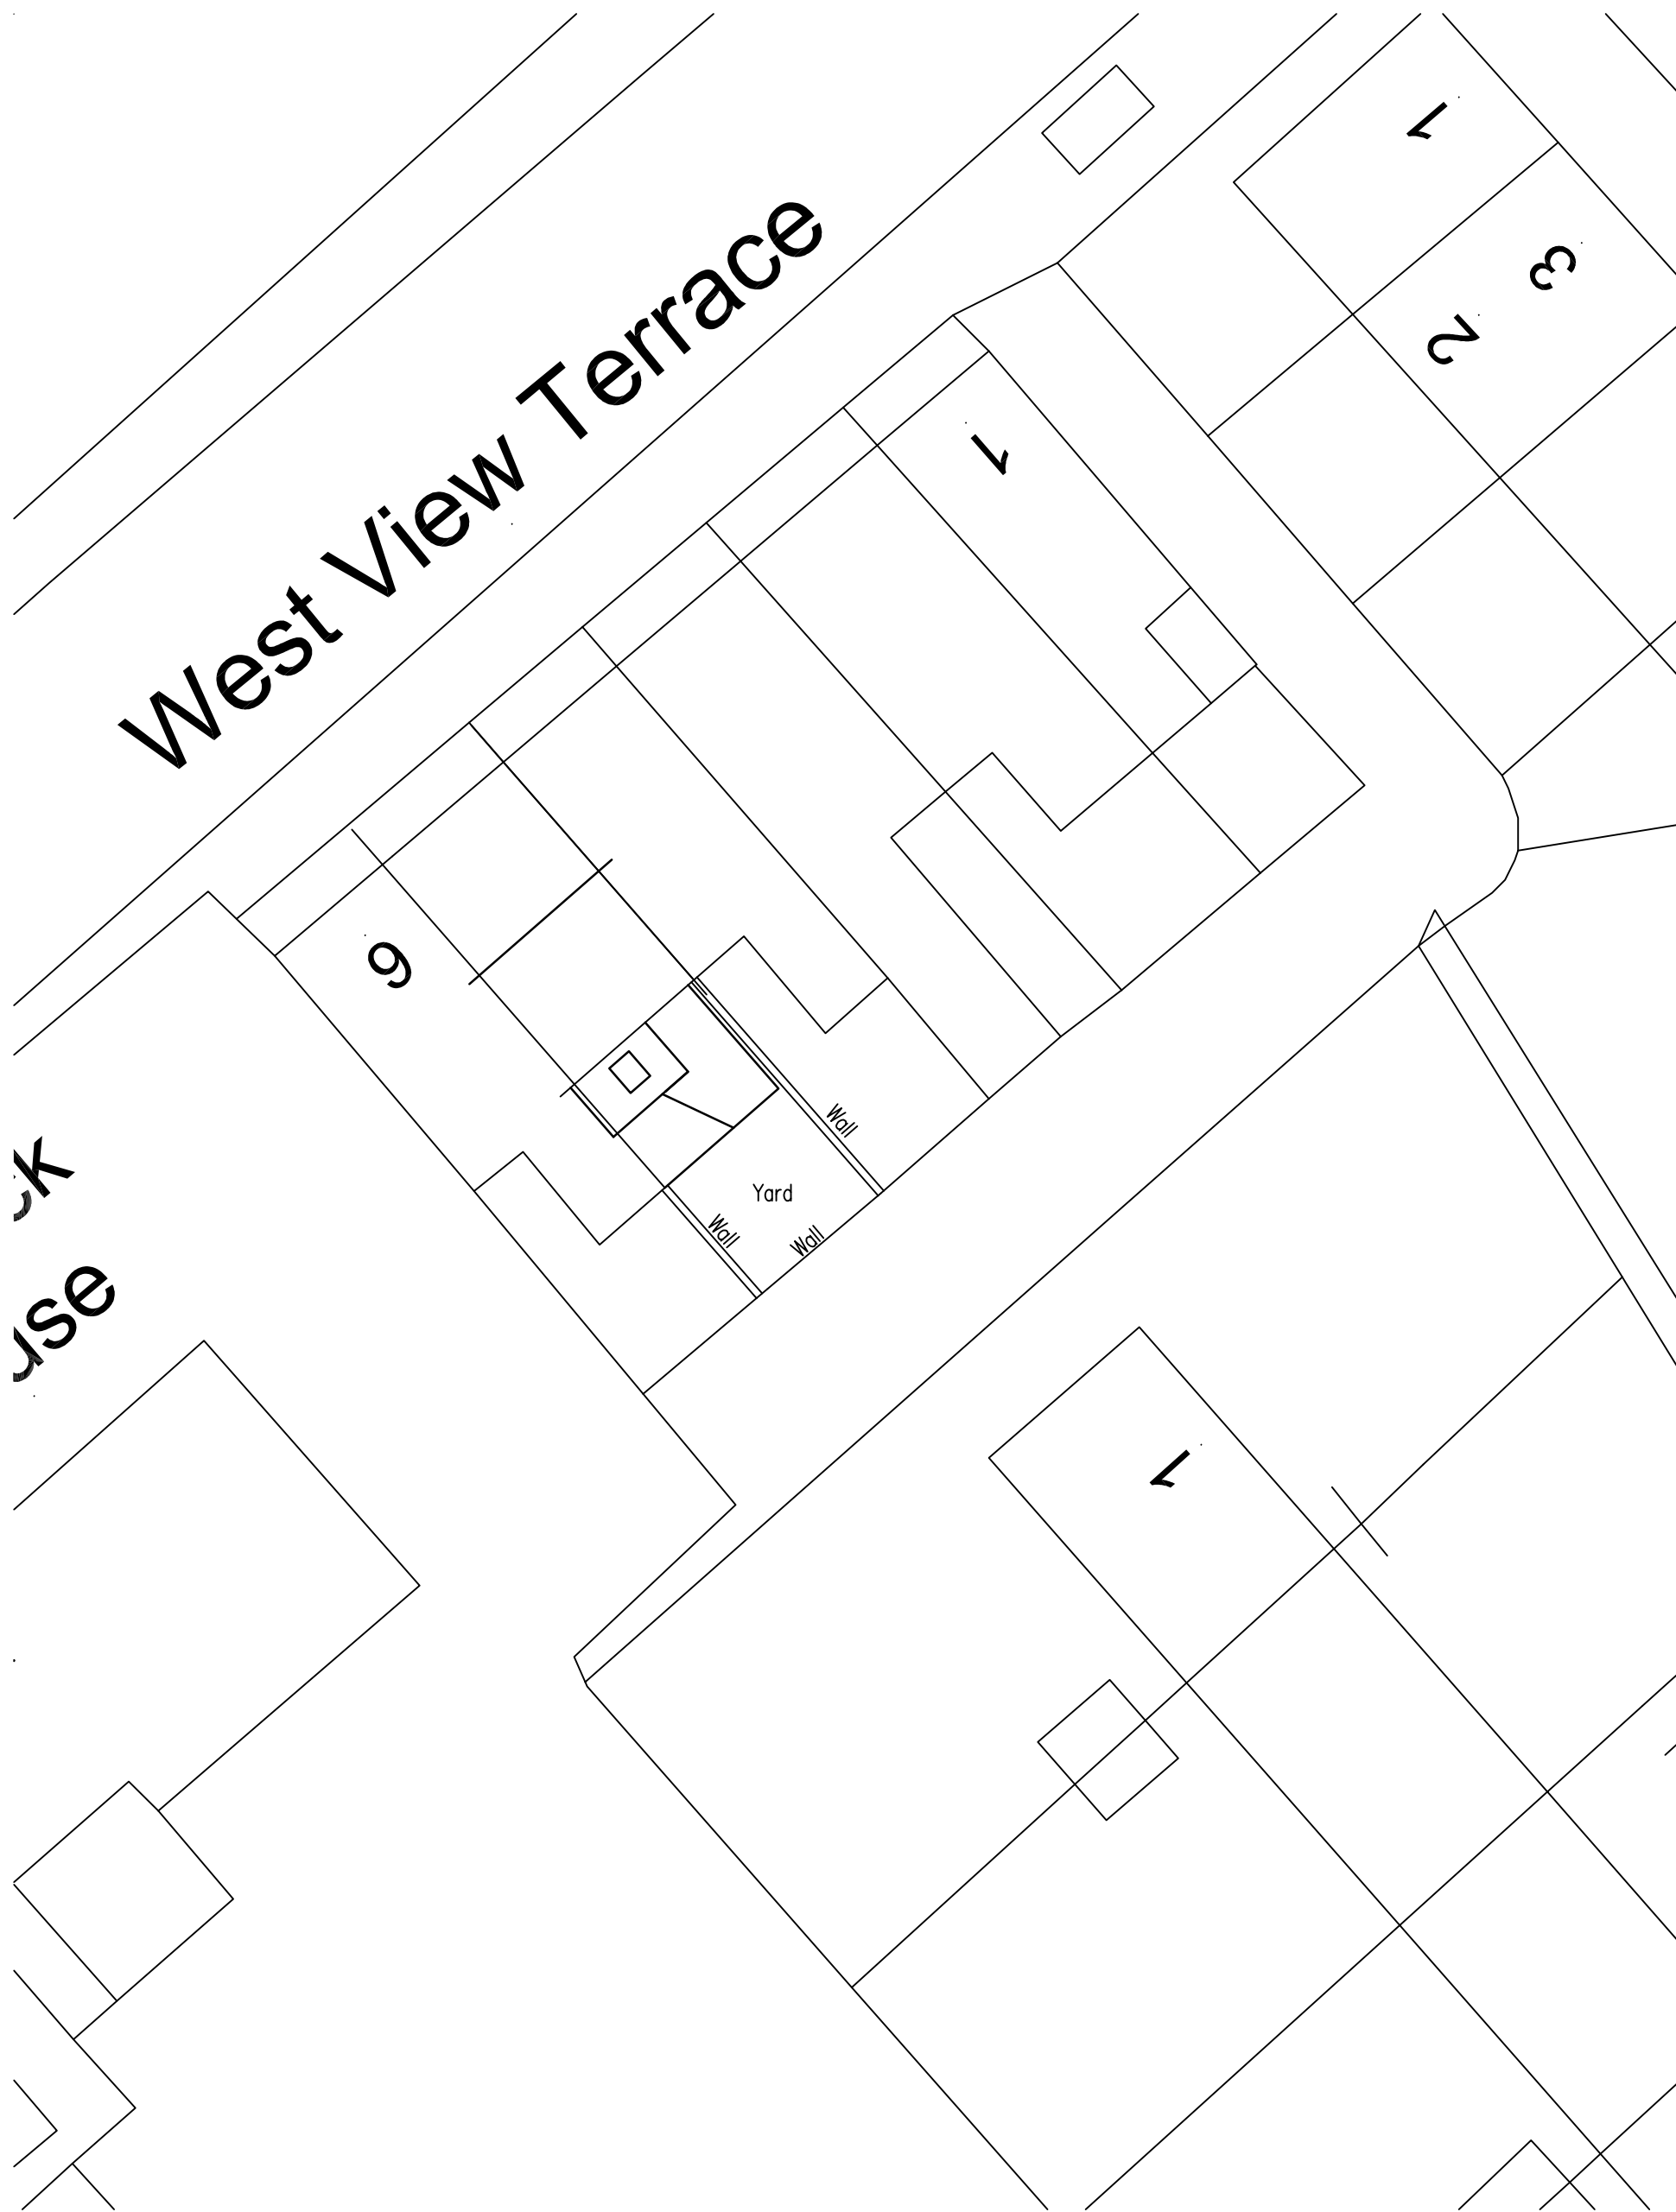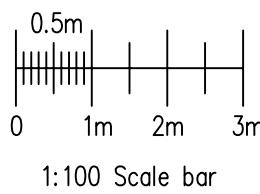

PROPOSED SITE / BLOCK PLAN

Scale 1:200

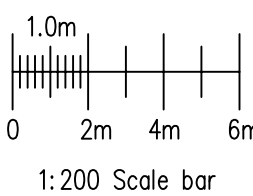

PROPOSED PLANS AND ELEVATIONS
5 WEST VIEW TERRACE
BILLINGTON

FOR EXISTING PLANS AND ELEVATIONS SEE DRAWING NUMBER DS/909/1

Drawing No. DS/909/2

A1 Sheet

Date 06/18