

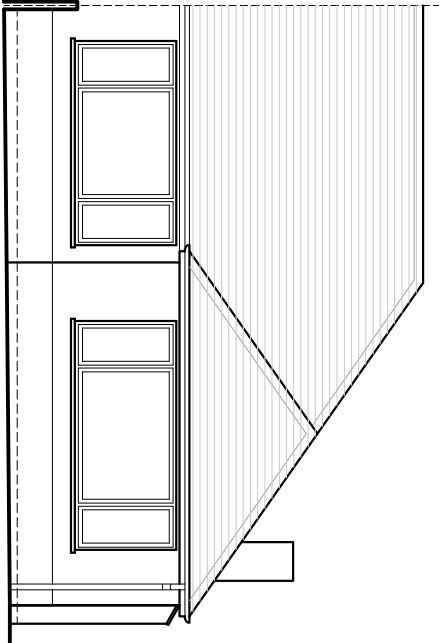
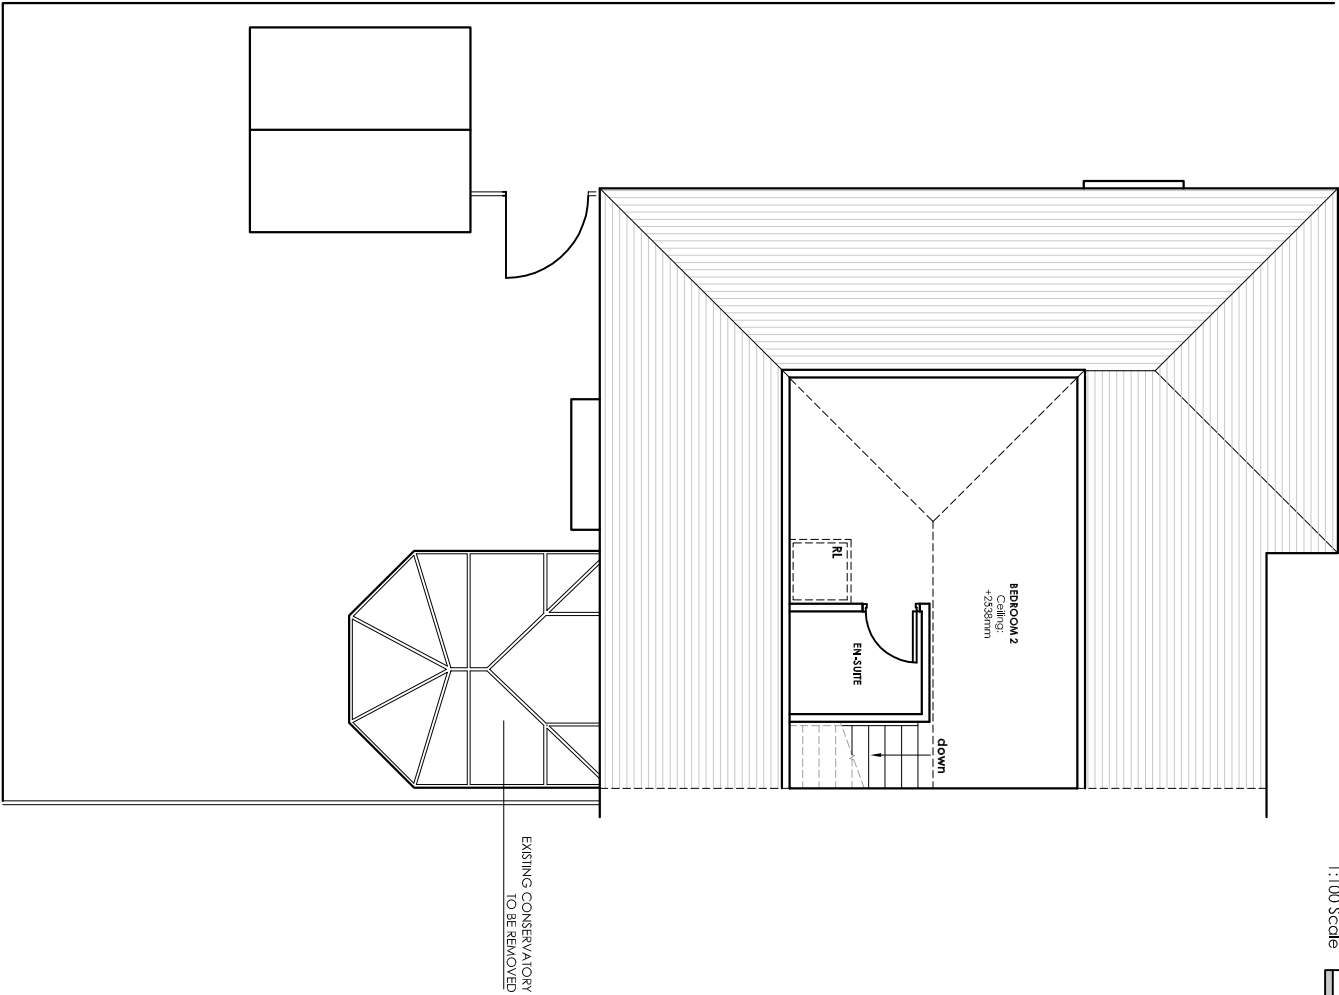


"This drawing is to be read in conjunction with all relevant Architect, consultants' and specialist drawings and specifications. The Architect is to be notified of any discrepancies before proceeding. Do not scale from this drawing. All dimensions and levels are to be checked on site. This drawing is subject to copyright. All work carried out before or during and Building Commission has been granted by the commissioning firm."

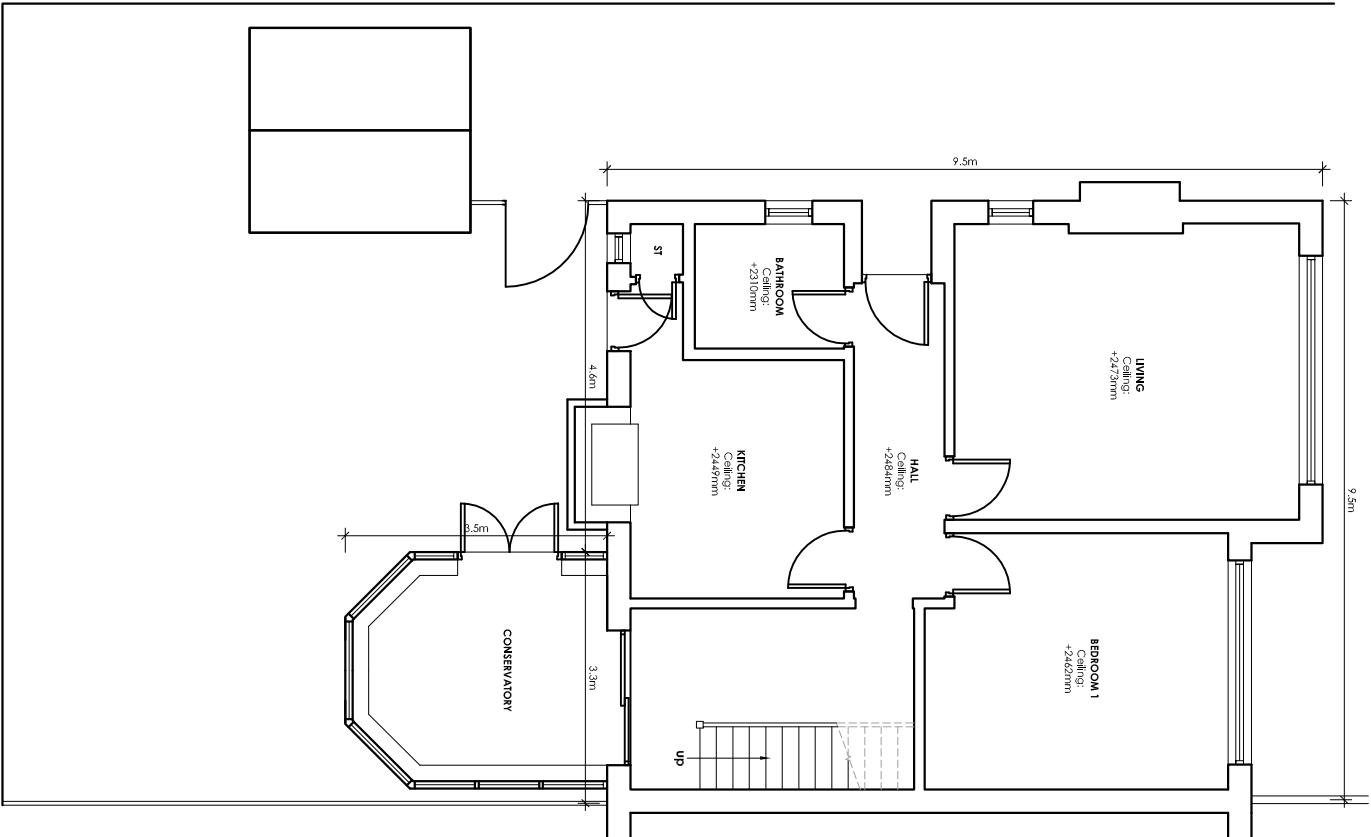


EXISTING SOUTH WEST ELEVATION

Scale 1:100

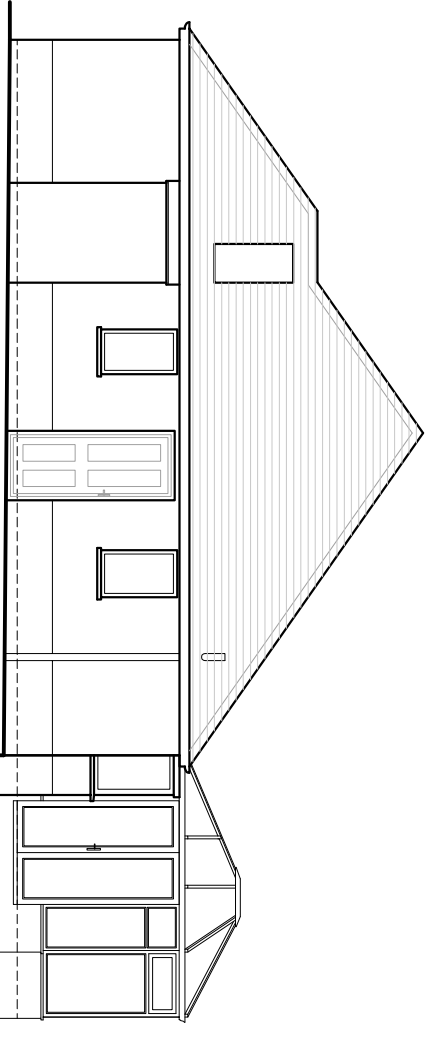

EXISTING SOUTH EAST ELEVATION

Scale 1:100

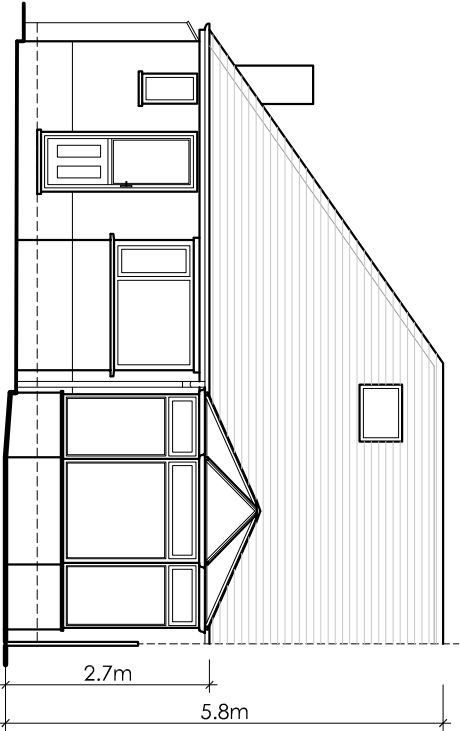

EXISTING NORTH EAST ELEVATION

Scale 1:100

Client
MR Richard Bowie

Job title
The Hey
Beechthorpe Avenue
Waddington

Drawing title
Existing Drawing

Scale	Date	Drawn
1:100 @ A3	July 2018	RBM

SUNDERLAND PEACOCK & ASSOCIATES LTD.
11 LAKESHIRE, 5887 DAK
T 01200 423178 F 01200 427328
E info@sunderlandpeacock.com
www.sunderlandpeacock.com

spa ARCHITECTS

5605 -E01