



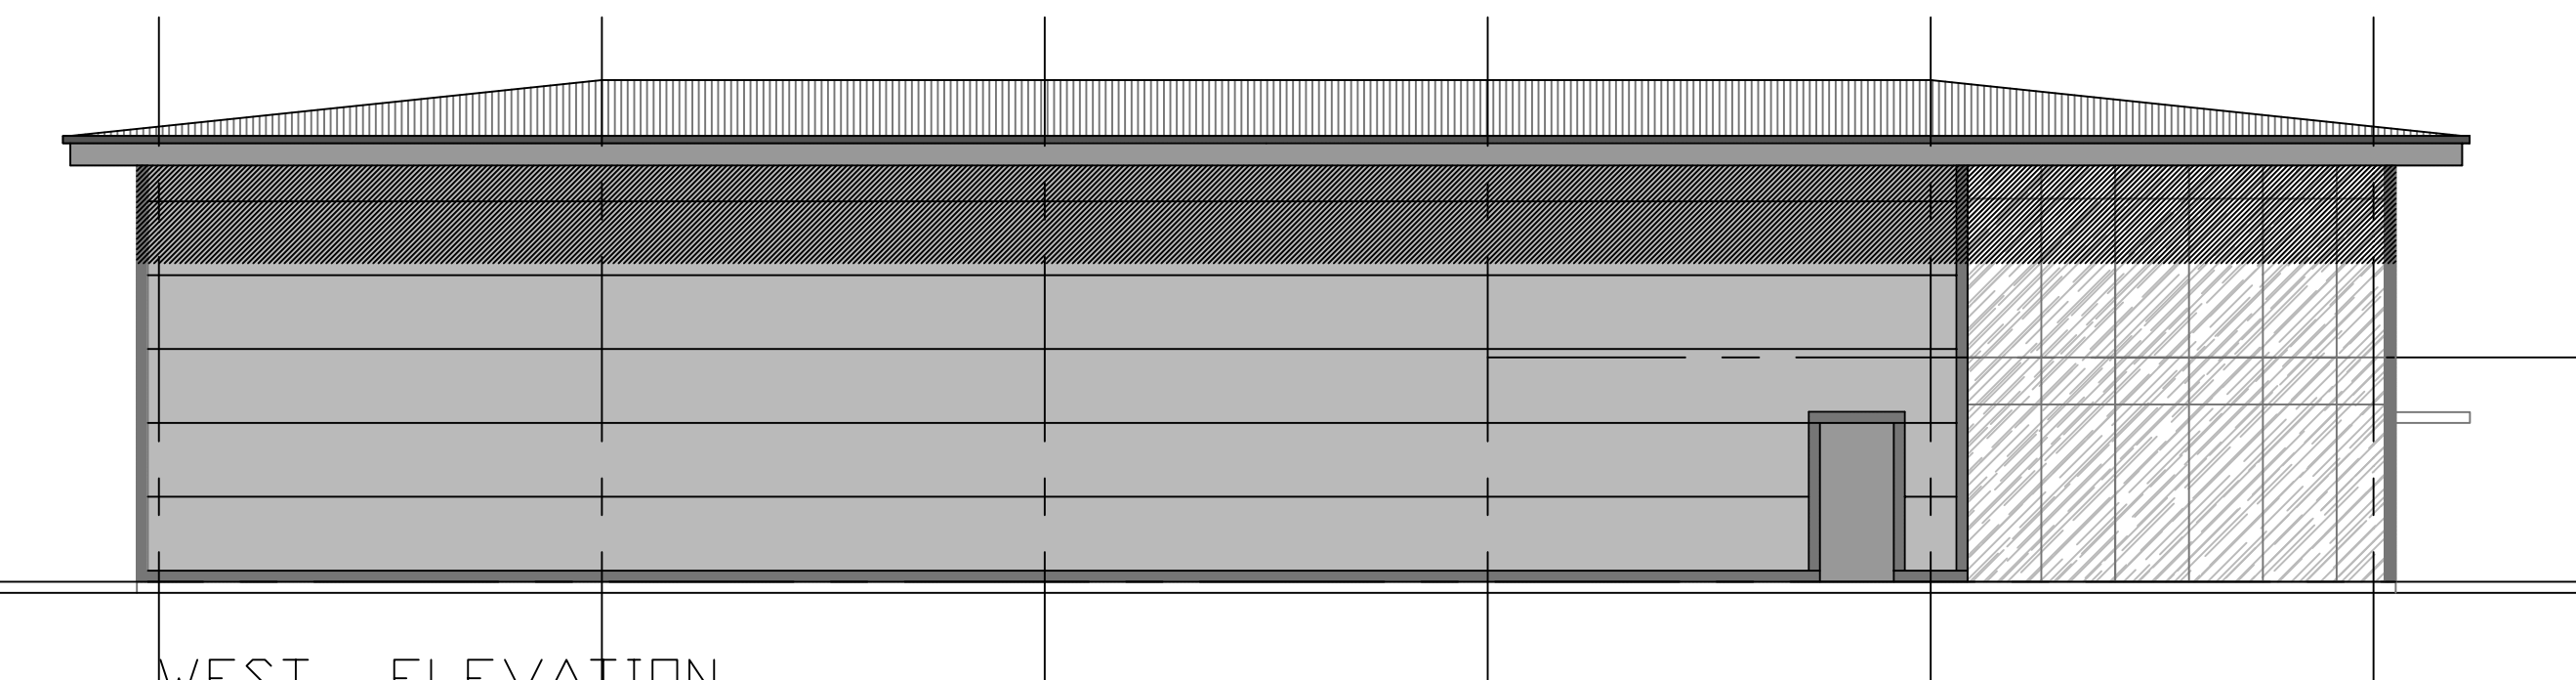

WEST ELEVATION

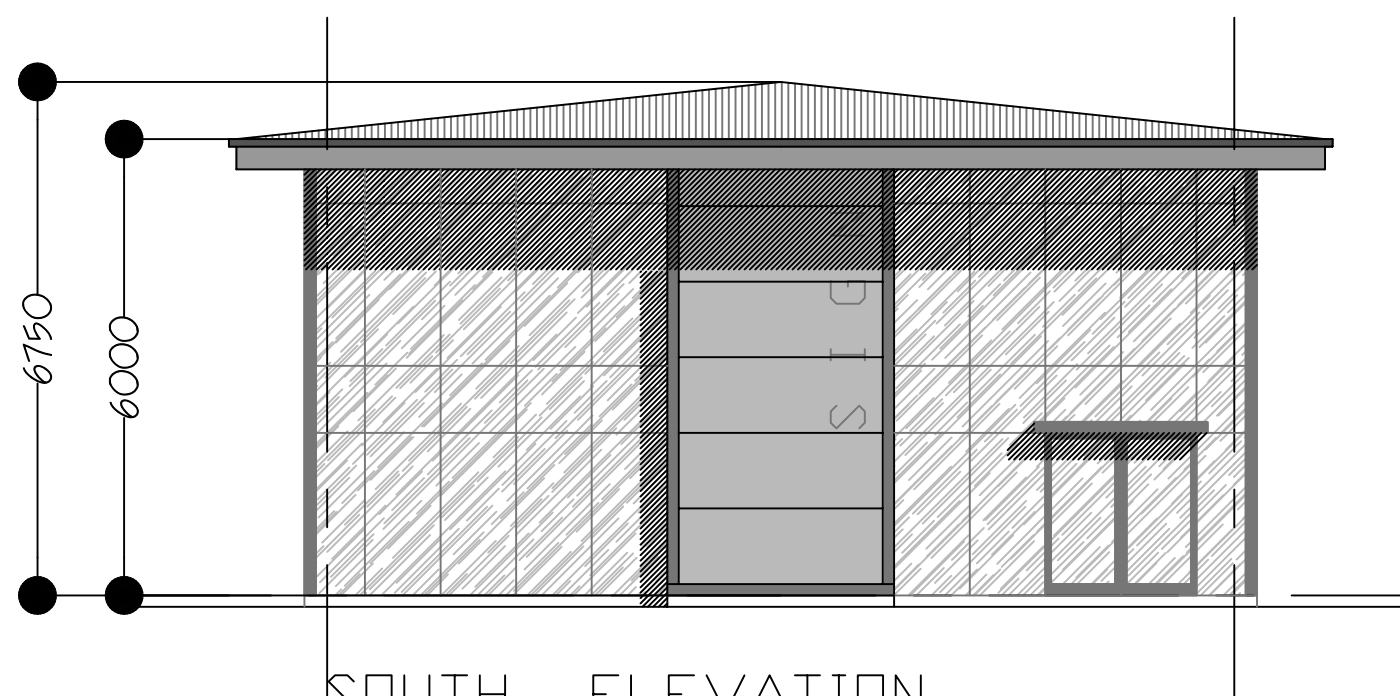


SOUTH ELEVATION


profiled metal roof deck
B5.18.B.25 (10% roof
lights)
pressed metal gutter
B5.00.E.53

flat panel cladding Sirius
(light silver)
aluminum glazing system
B5.00.E.53
doors RAL 3004


F, Aug.2018, Vehicle swept path added.

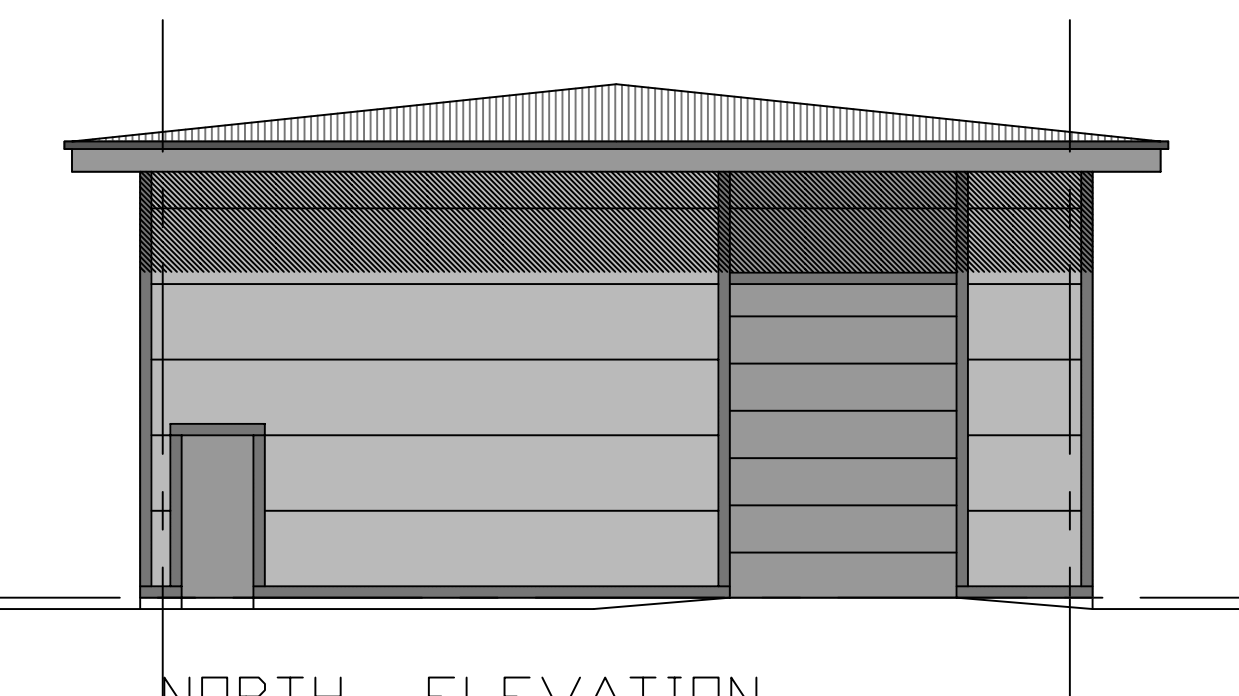


NORTH ELEVATION

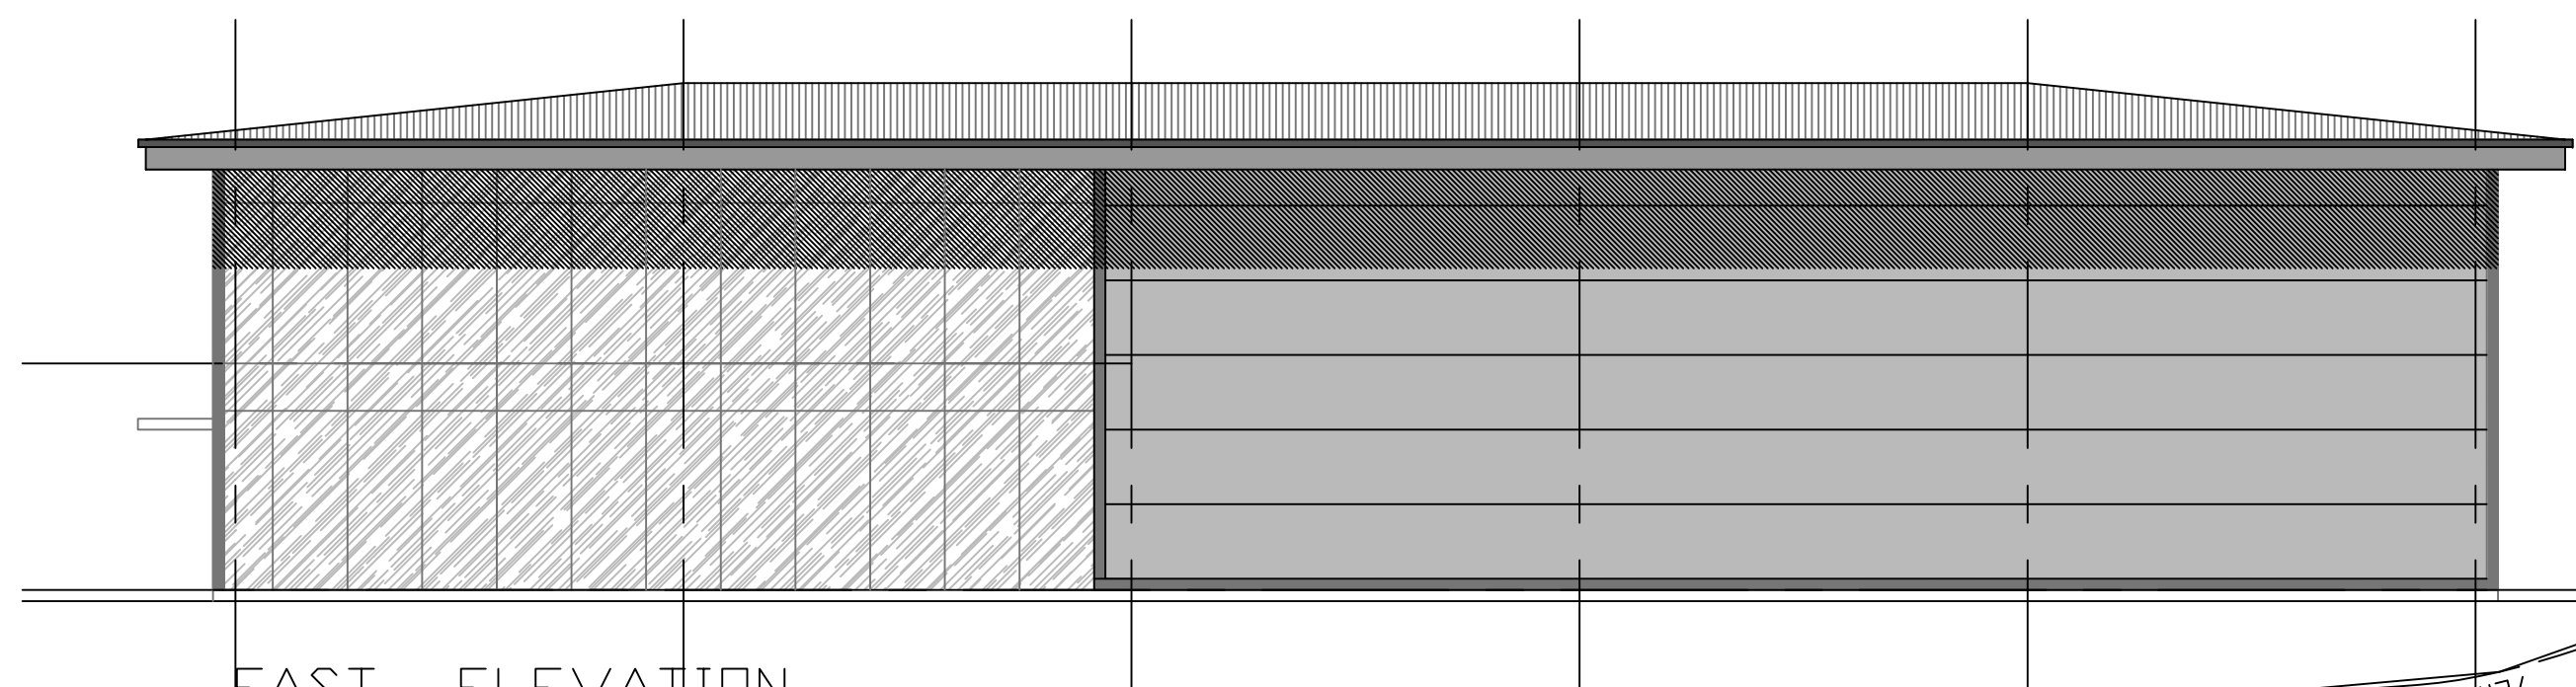


EAST ELEVATION

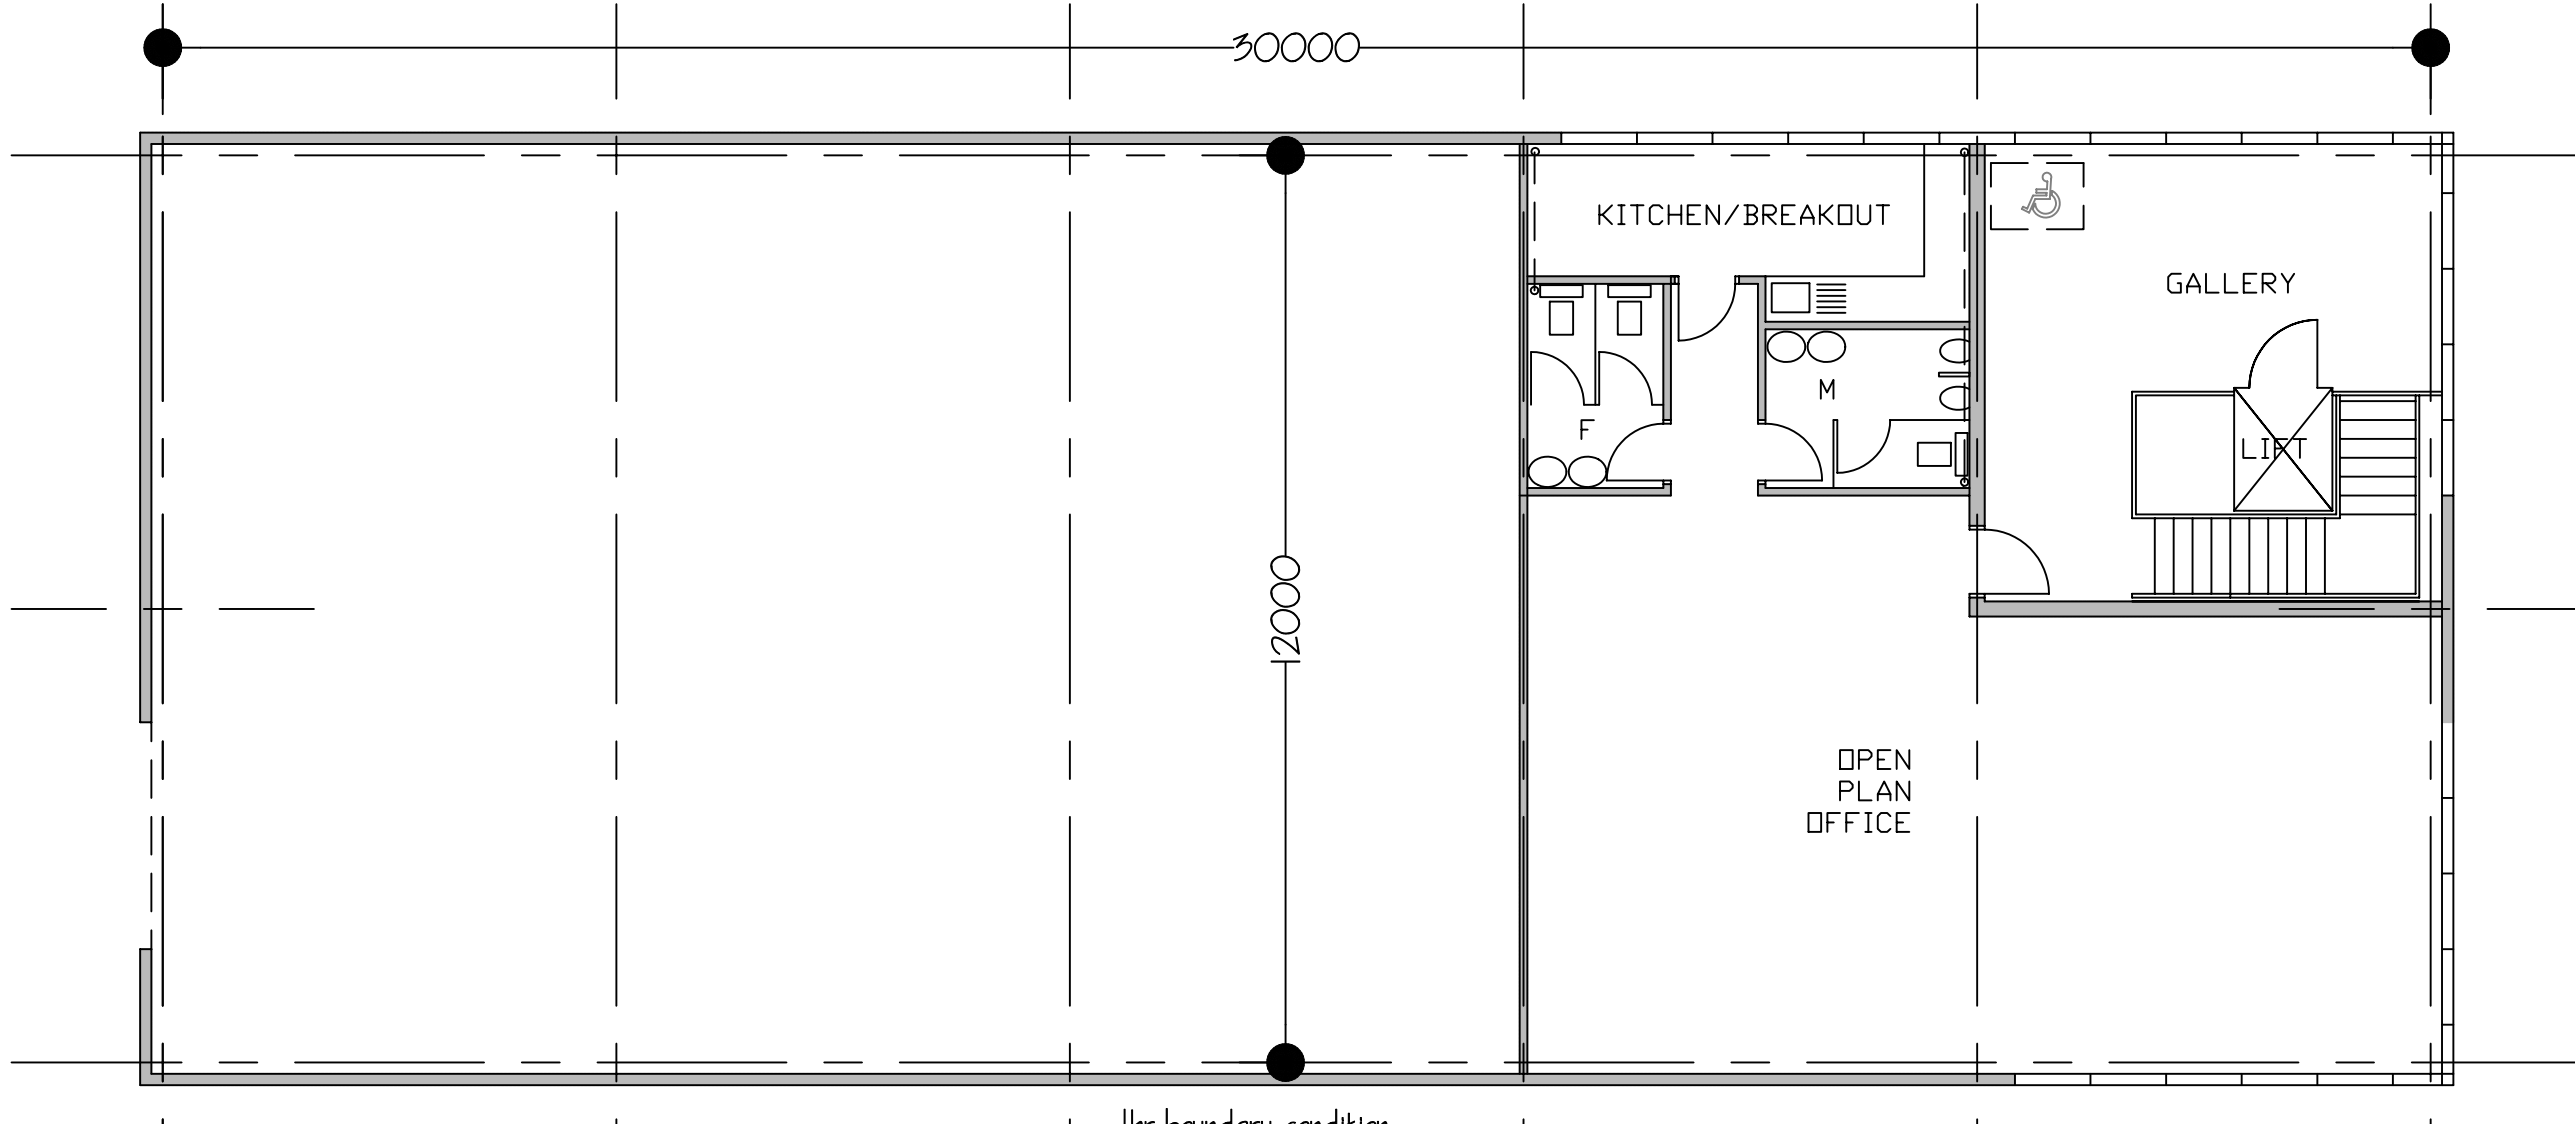


FIRST FLOOR PLAN

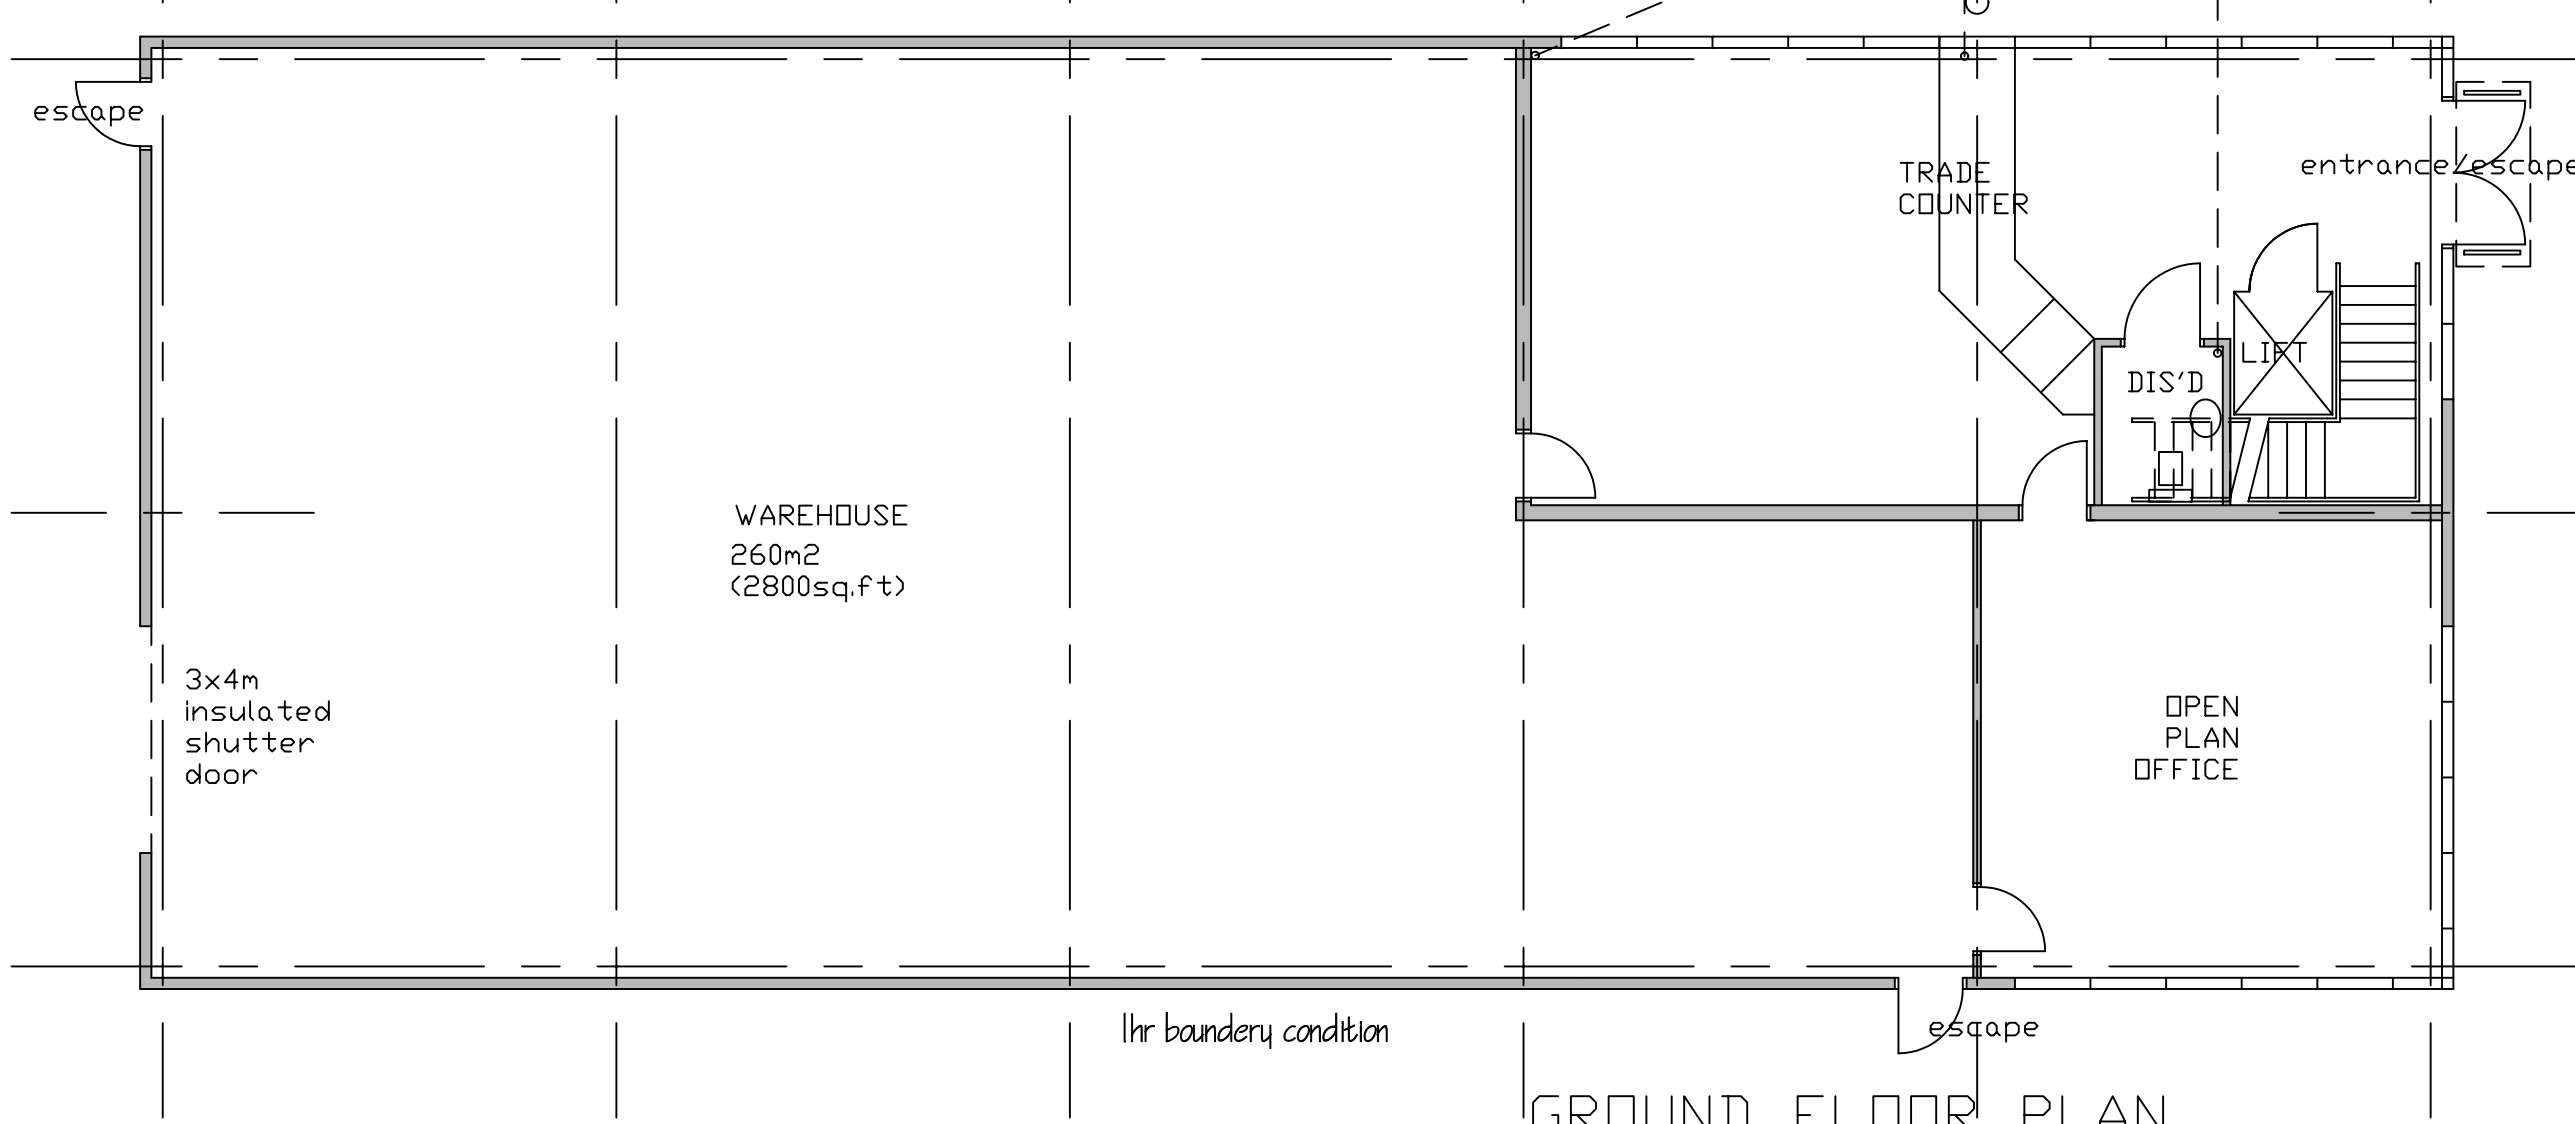

GROUND FLOOR PLAN

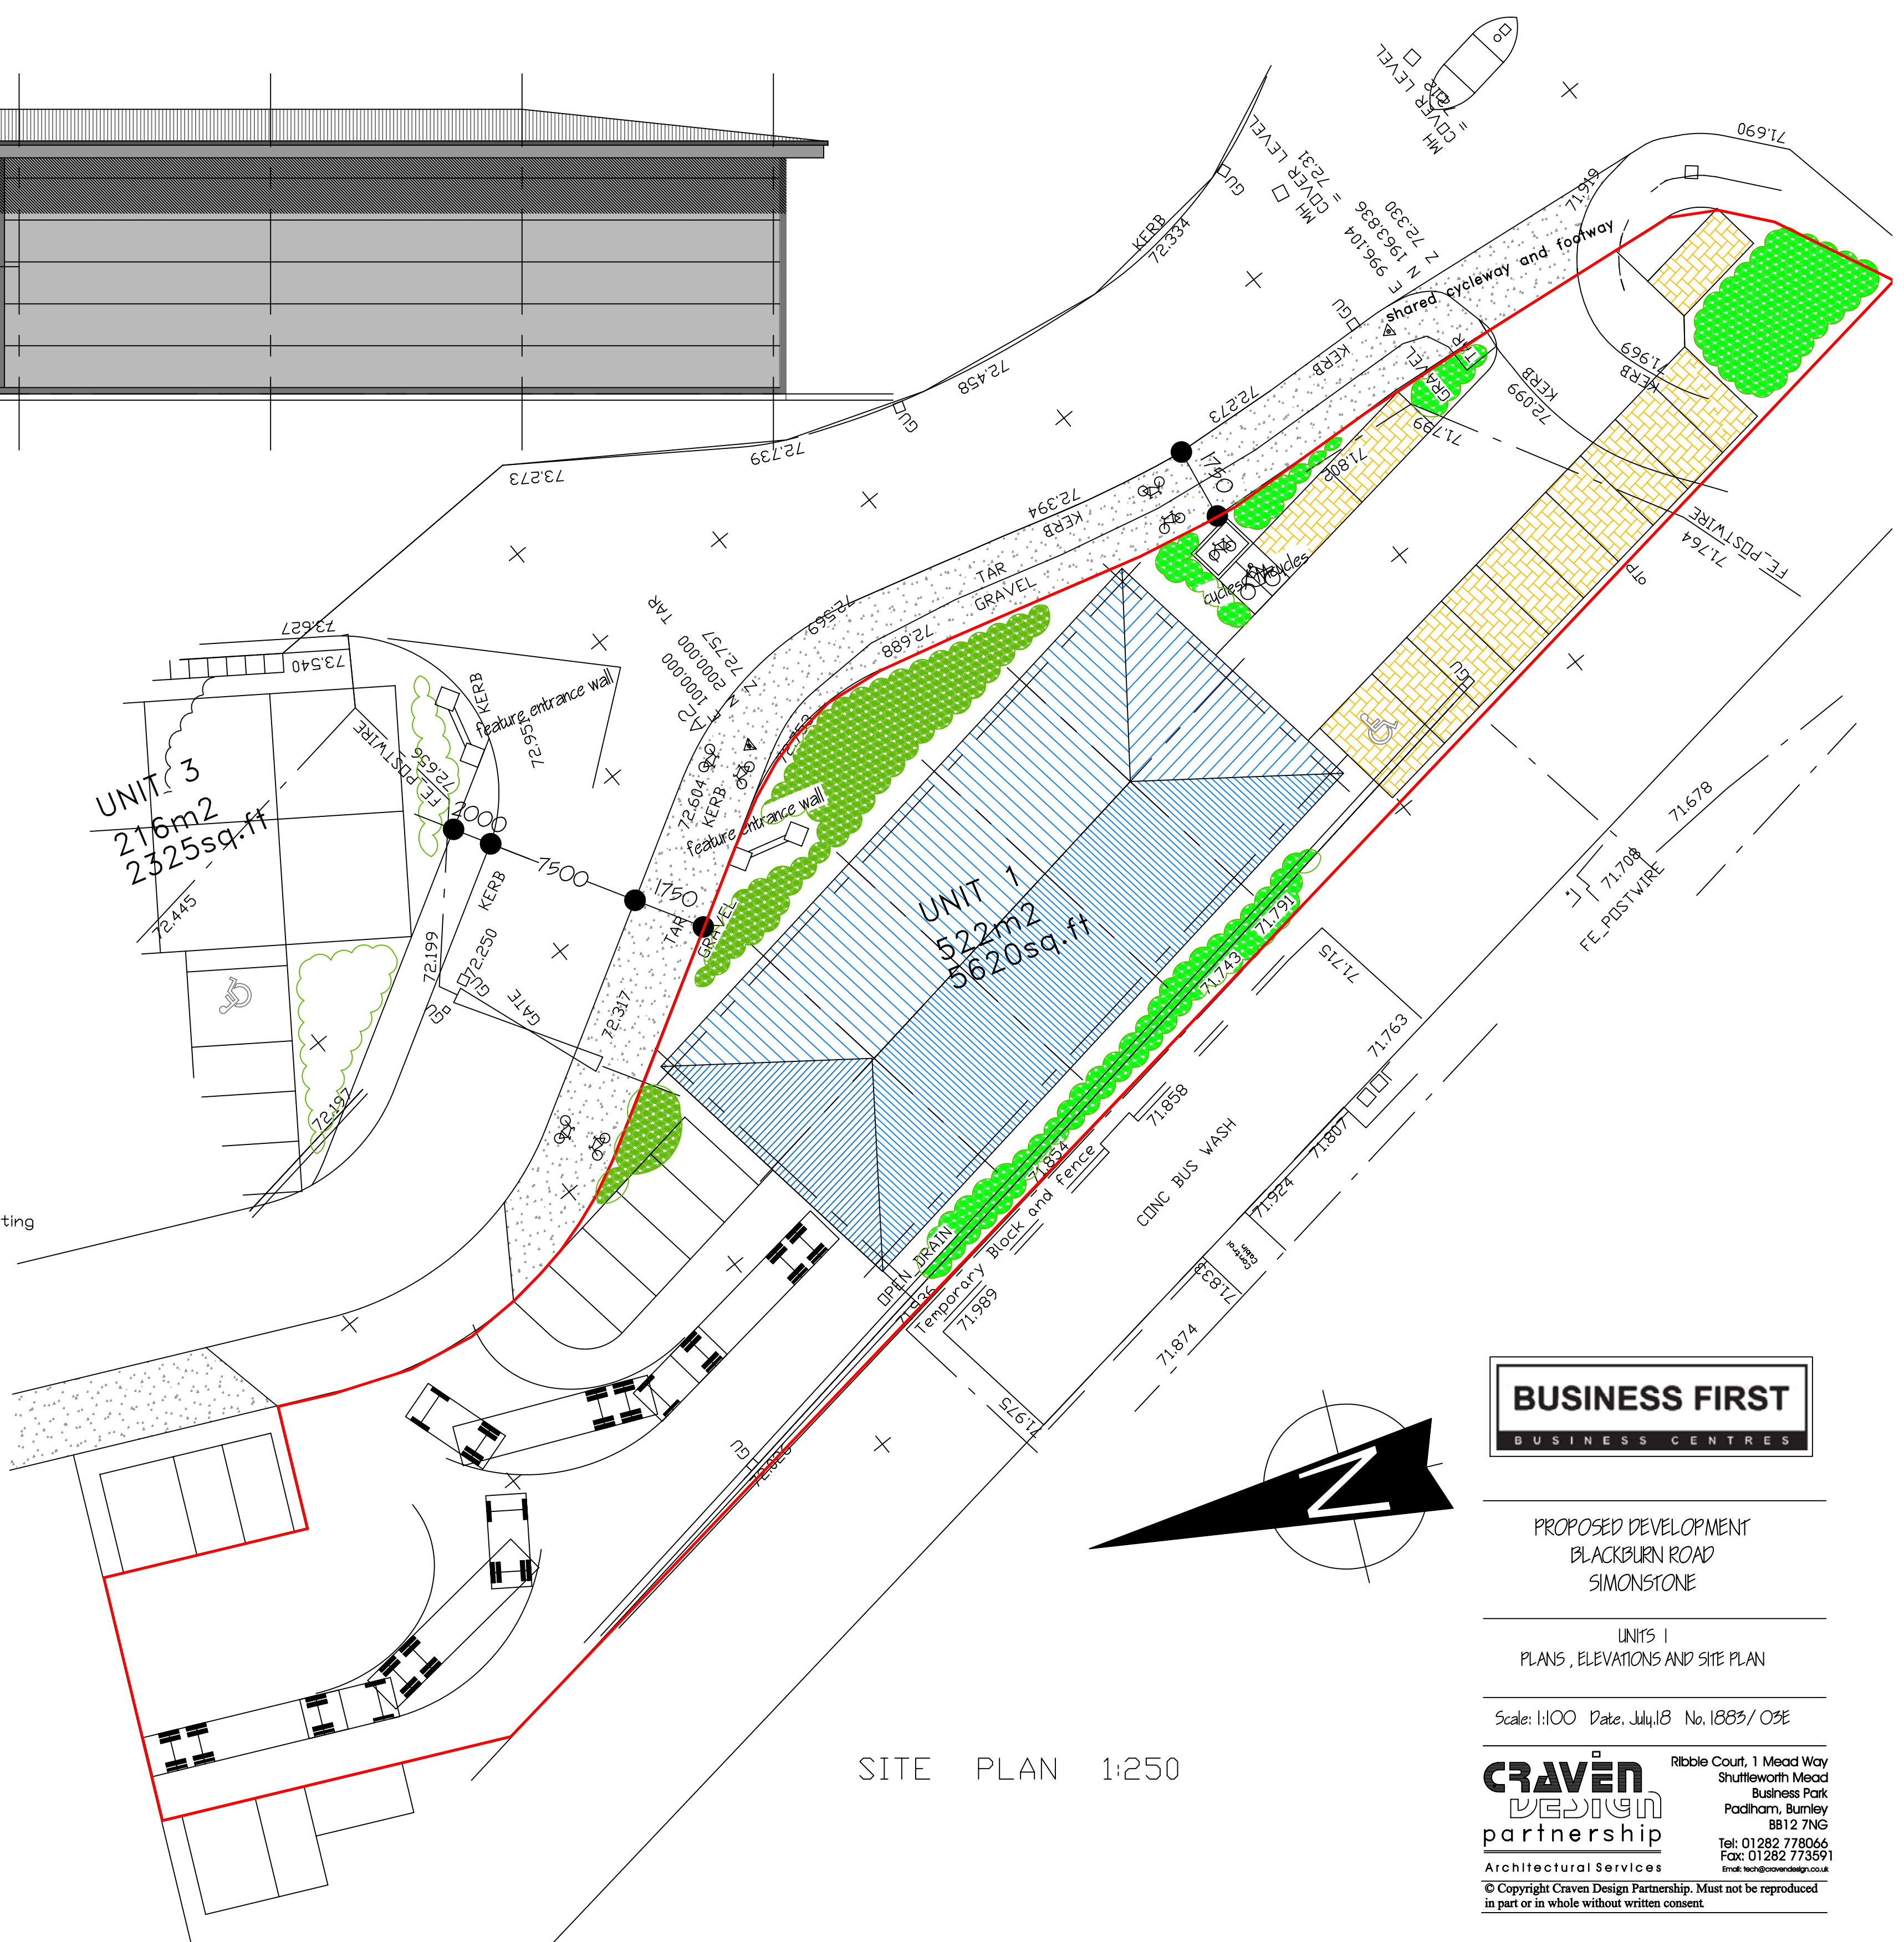

SITE PLAN 1:250

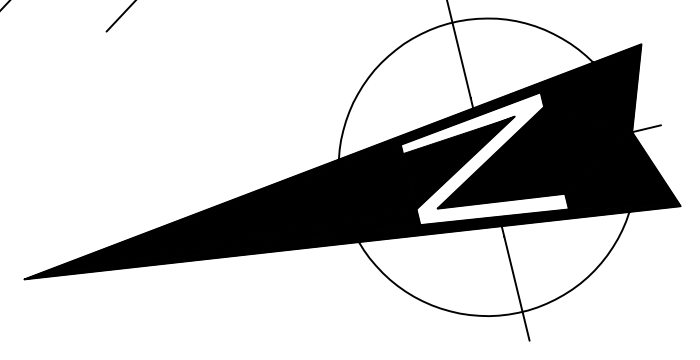

PROPOSED DEVELOPMENT
BLACKBURN ROAD
SIMONSTONE

UNITS 1
PLANS, ELEVATIONS AND SITE PLAN

Scale: 1:100 Date: July 18 No. 1883/02E

Craven Design Partnership
Architectural Services
Ribble Court, 1 Mead Way
Shuttleworth Mead
Business Park
Padiham, Burnley
BB12 7NG
Tel: 01282 778046
Fax: 01282 773591
Email: tech@cravendesign.co.uk
© Copyright Craven Design Partnership. Must not be reproduced
in part or in whole without written consent.