



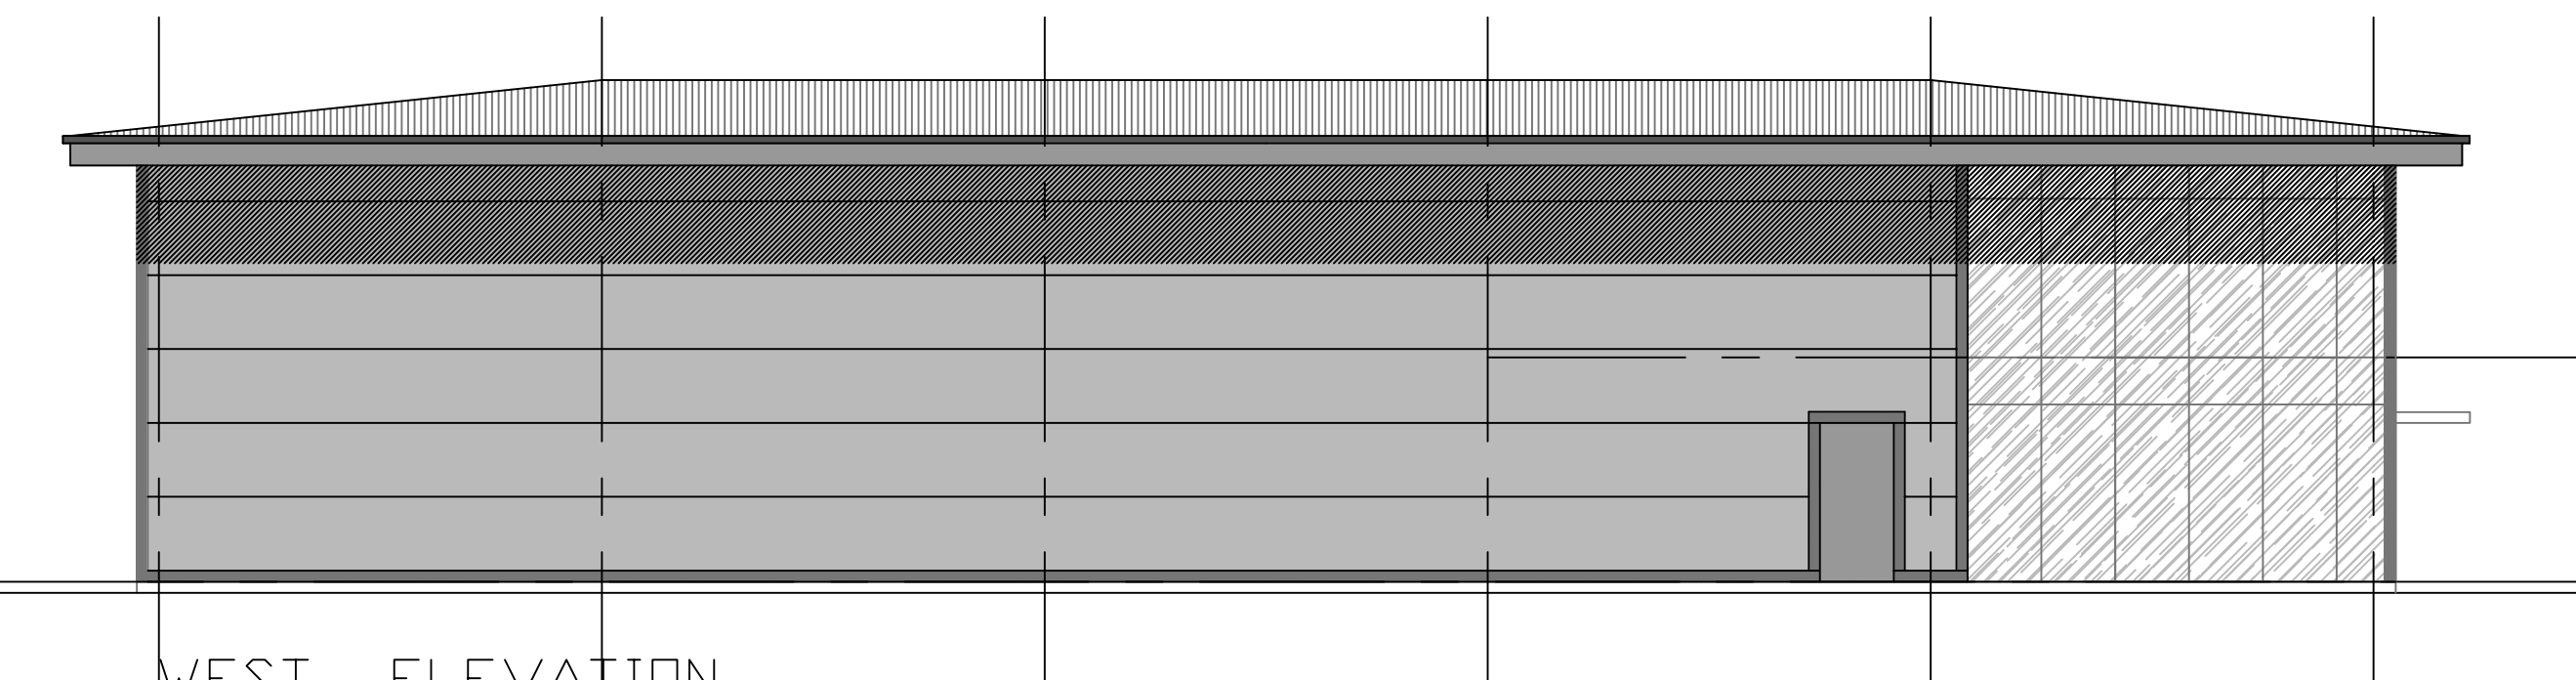


WEST ELEVATION

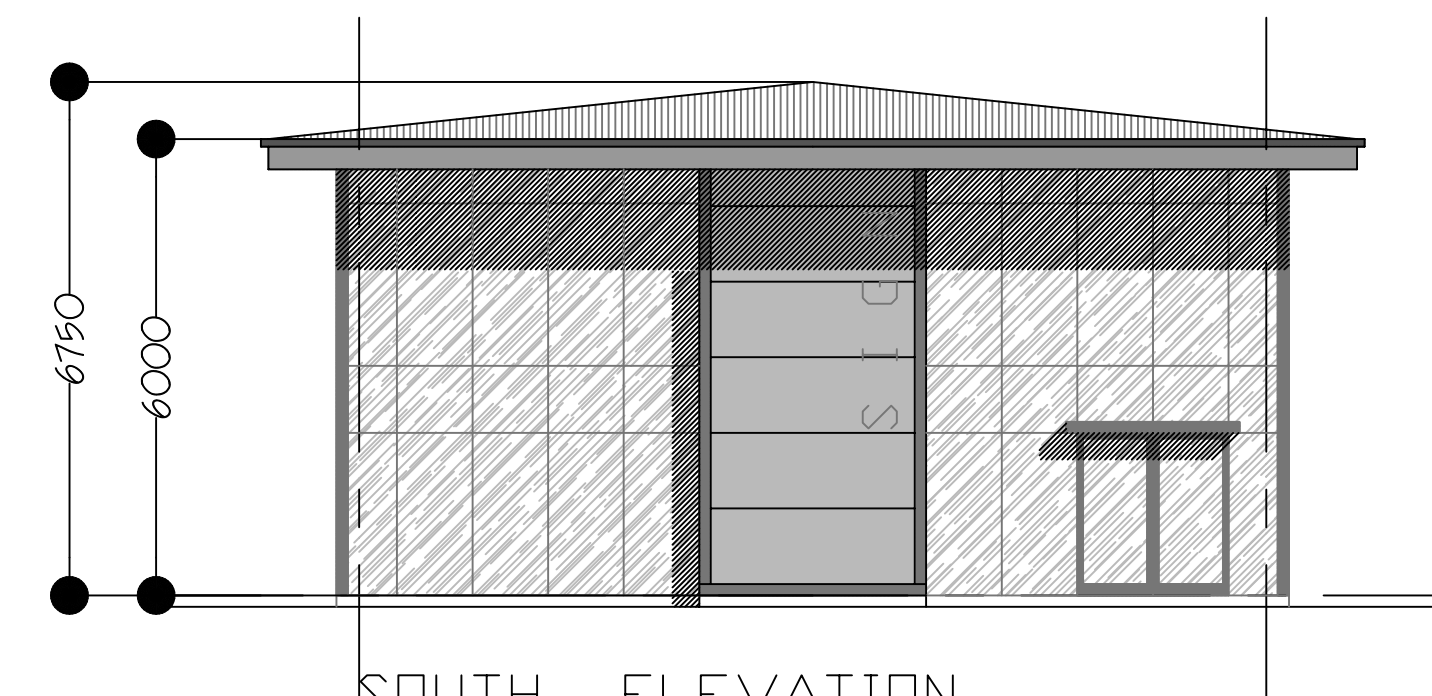


SOUTH ELEVATION

profiled metal roof deck  
B5.18.B.25 (10% roof  
lights)  
pressed metal gutter  
B5.00.E.53


flat panel cladding Sirius  
(light silver)  
aluminium glazing system  
B5.00.E.53  
doors RAL 3004

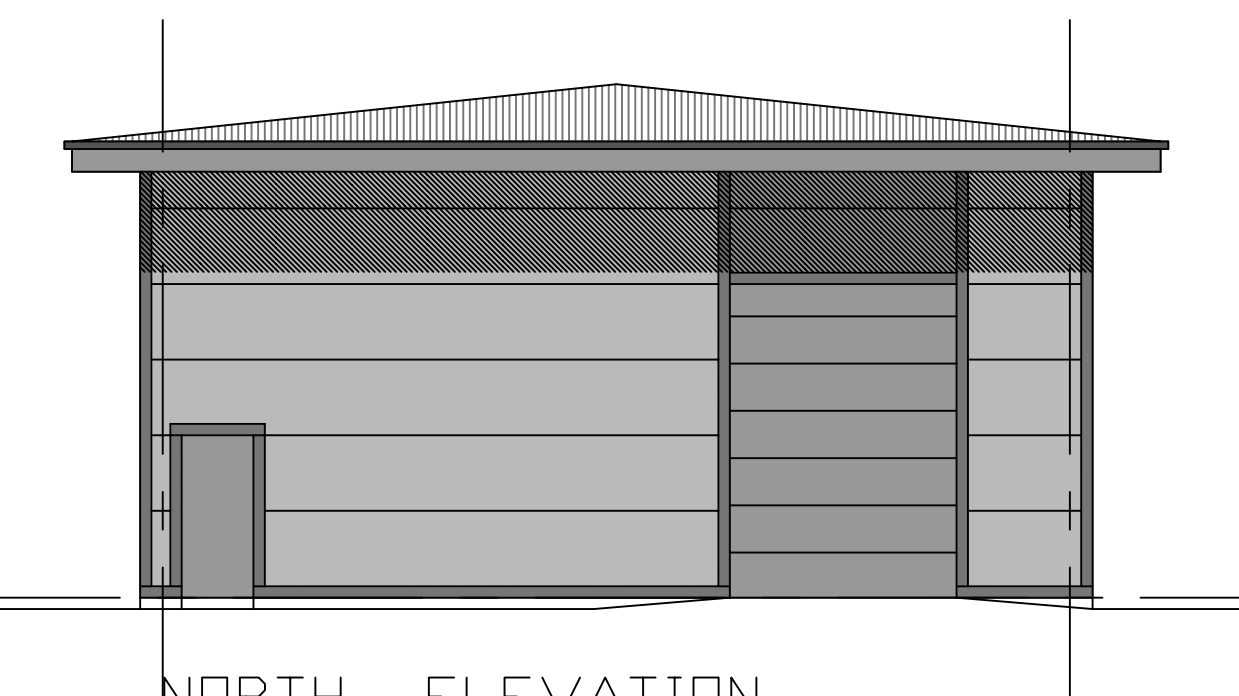


NORTH ELEVATION

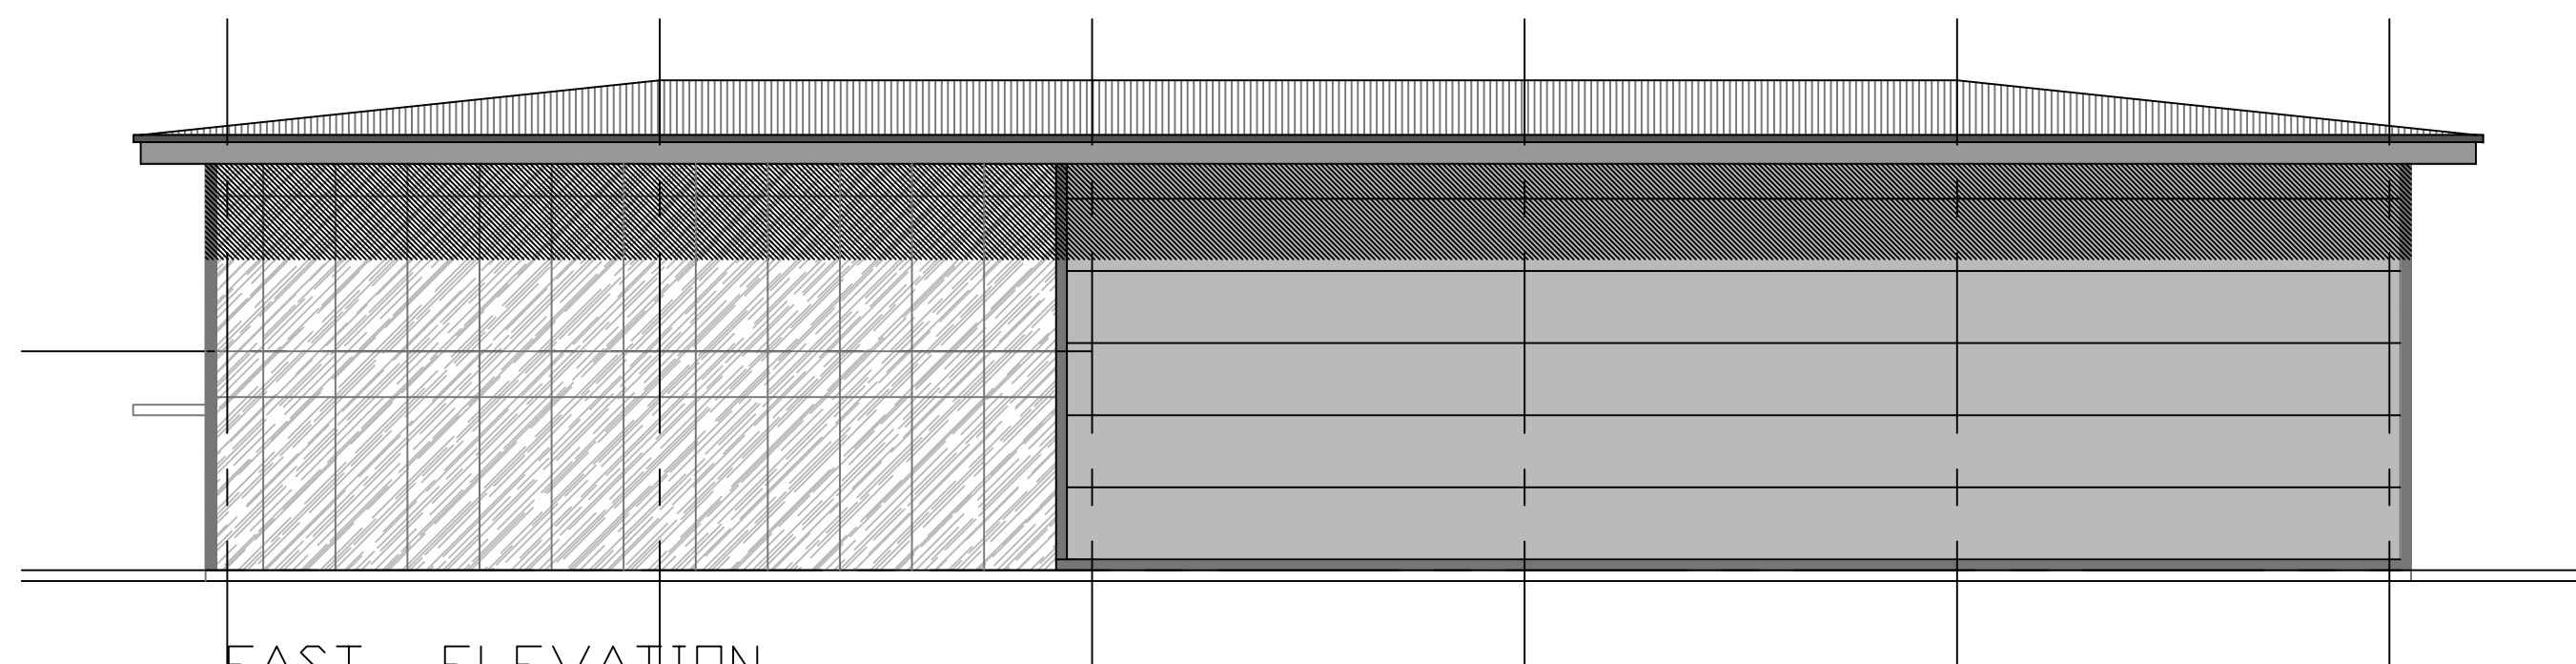


EAST ELEVATION

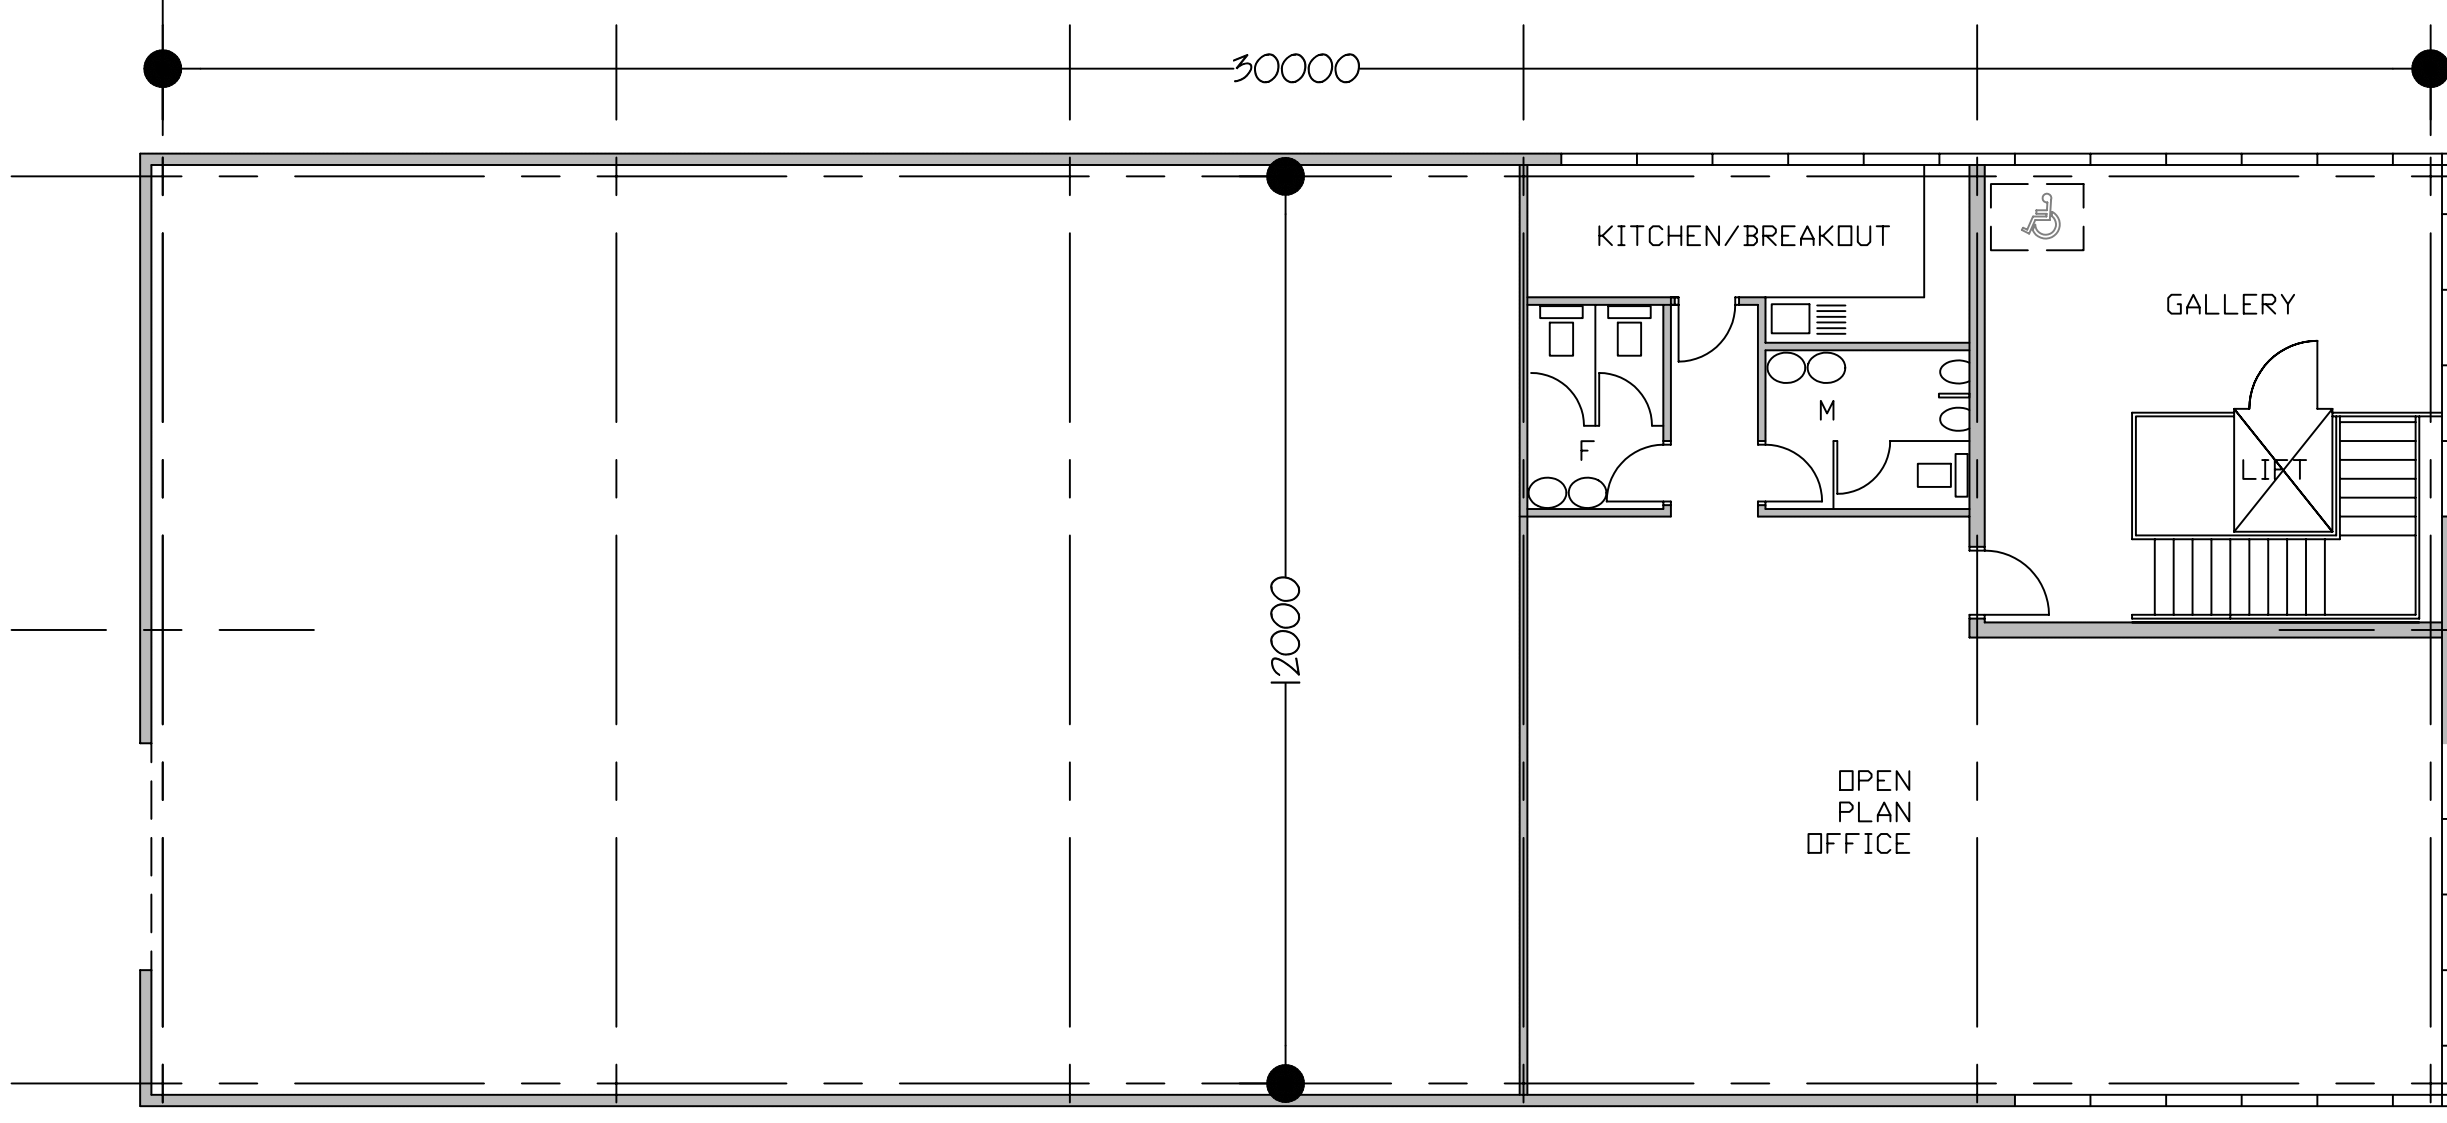


FIRST FLOOR PLAN

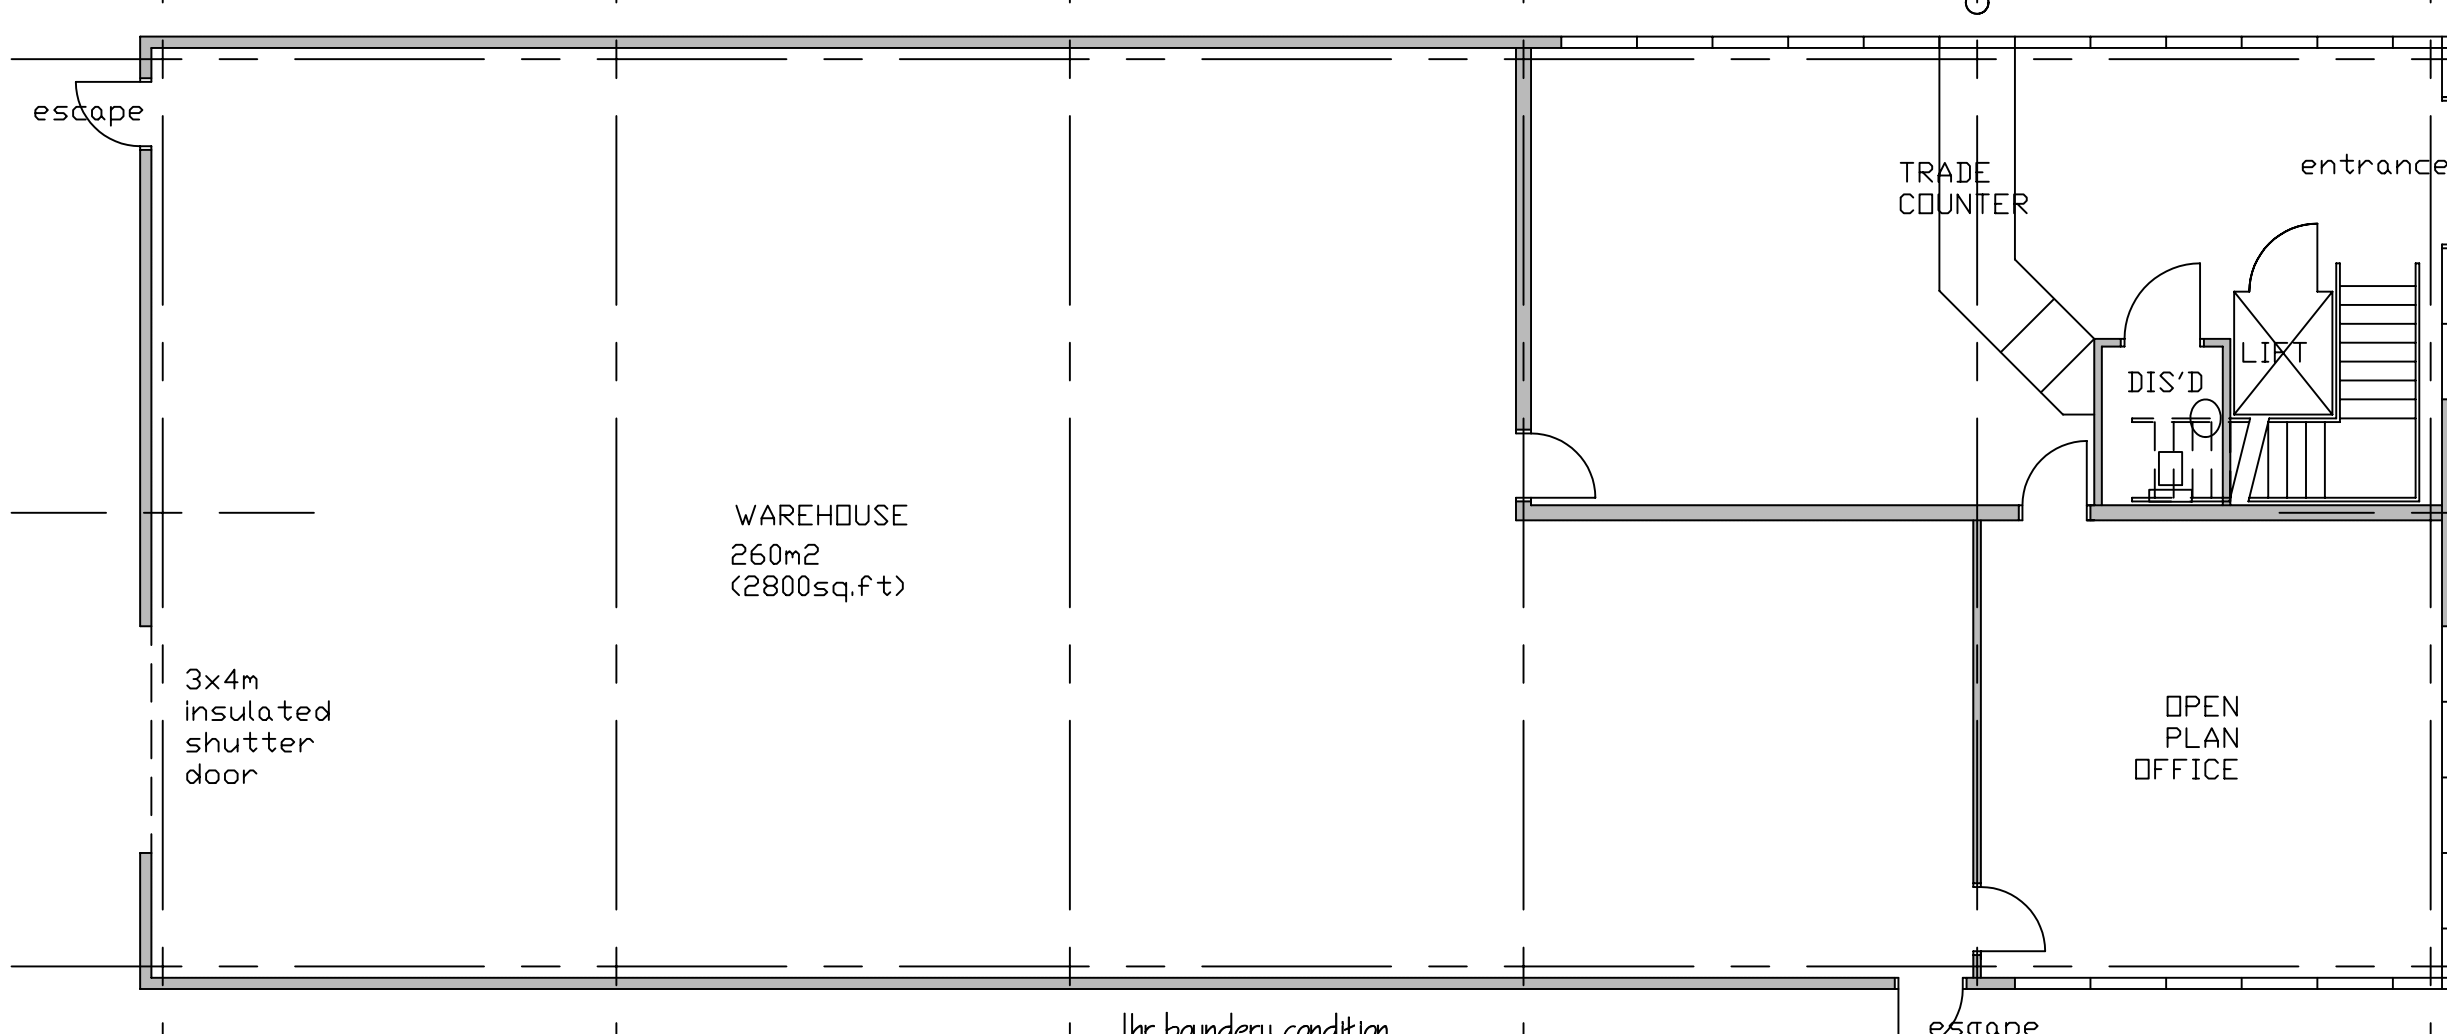

GROUND FLOOR PLAN

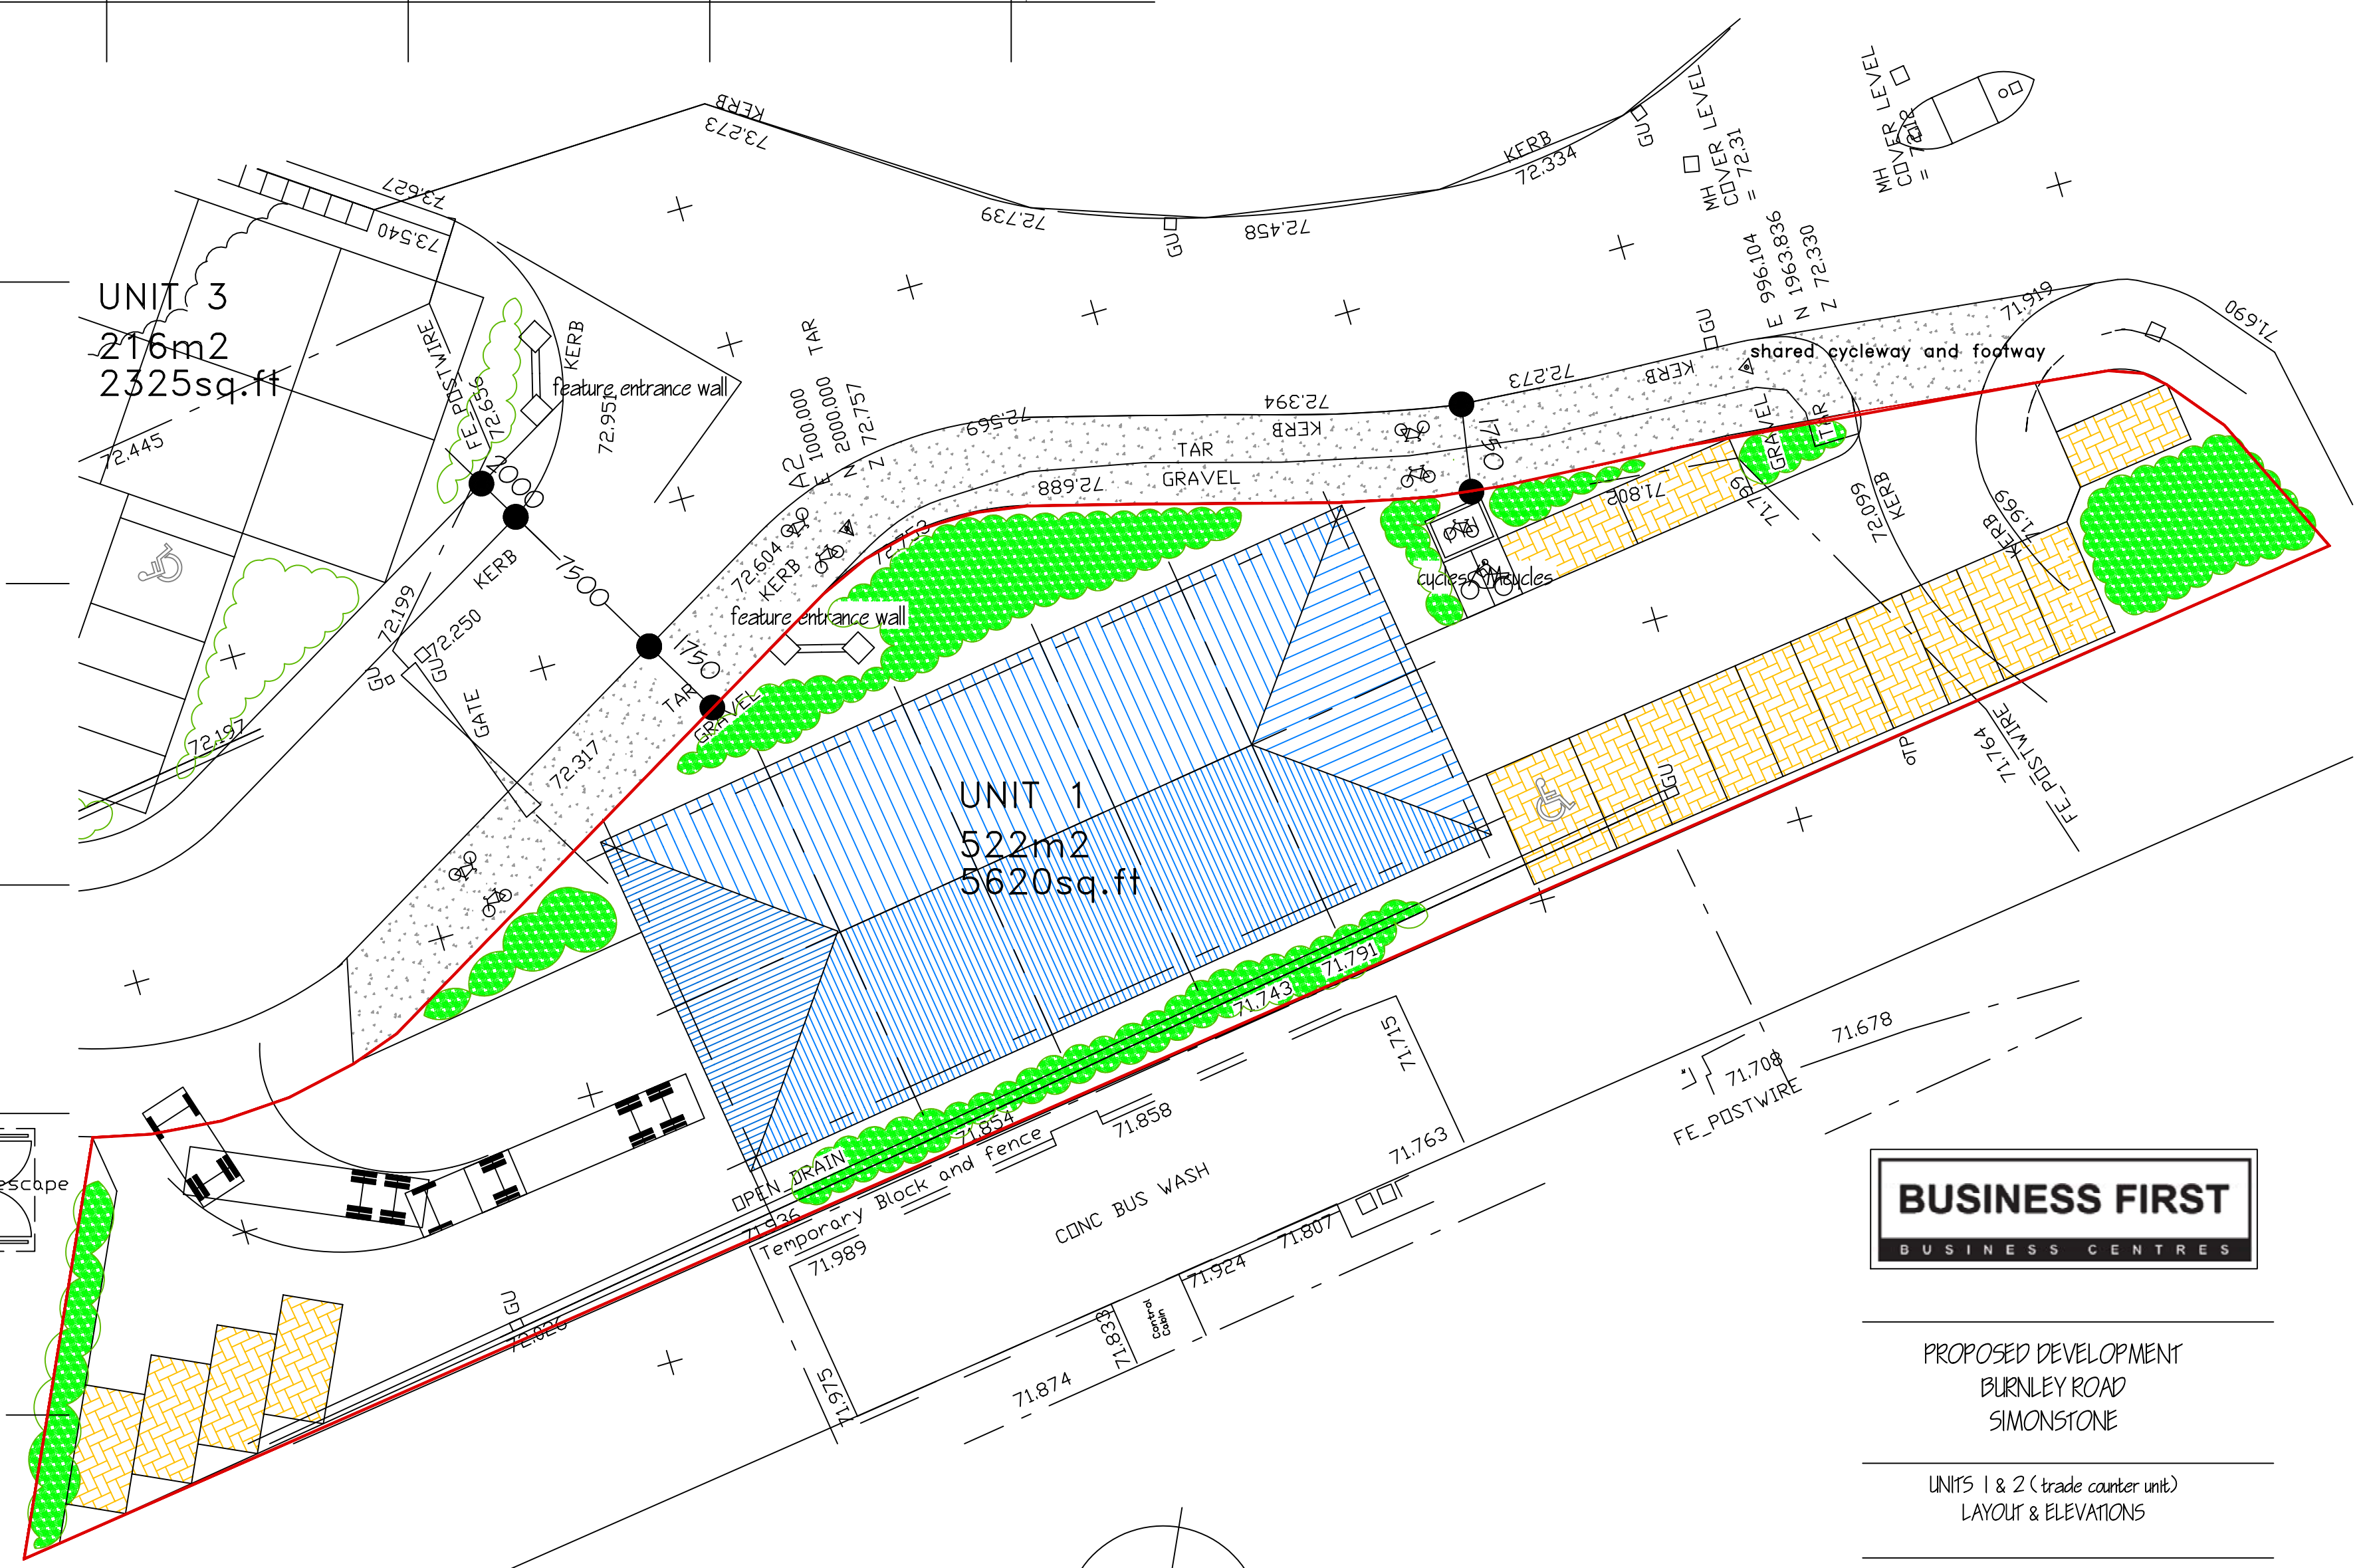

SITE PLAN 1:250

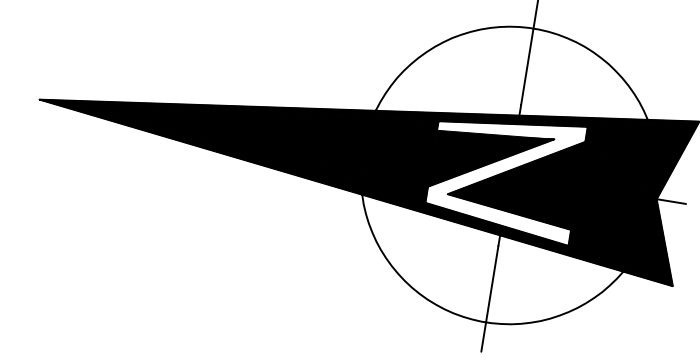

PROPOSED DEVELOPMENT  
BURNLEY ROAD  
SIMONSTONE

UNITS 1 & 2 (trade counter unit)  
LAYOUT & ELEVATIONS

Scale: 1:100 Date: July 18 No. 1883/02E

**Craven Design Partnership**  
Architectural Services  
Ribble Court, 1 Mead Way  
Shuttleworth Mead  
Business Park  
Padiham, Burnley  
BB12 7NG  
Tel: 01282 778046  
Fax: 01282 773591  
Email: tech@cravendesign.co.uk  
© Copyright Craven Design Partnership. Must not be reproduced  
in part or in whole without written consent.