




PROPOSED FIRST FLOOR PLAN
Scale 1:50

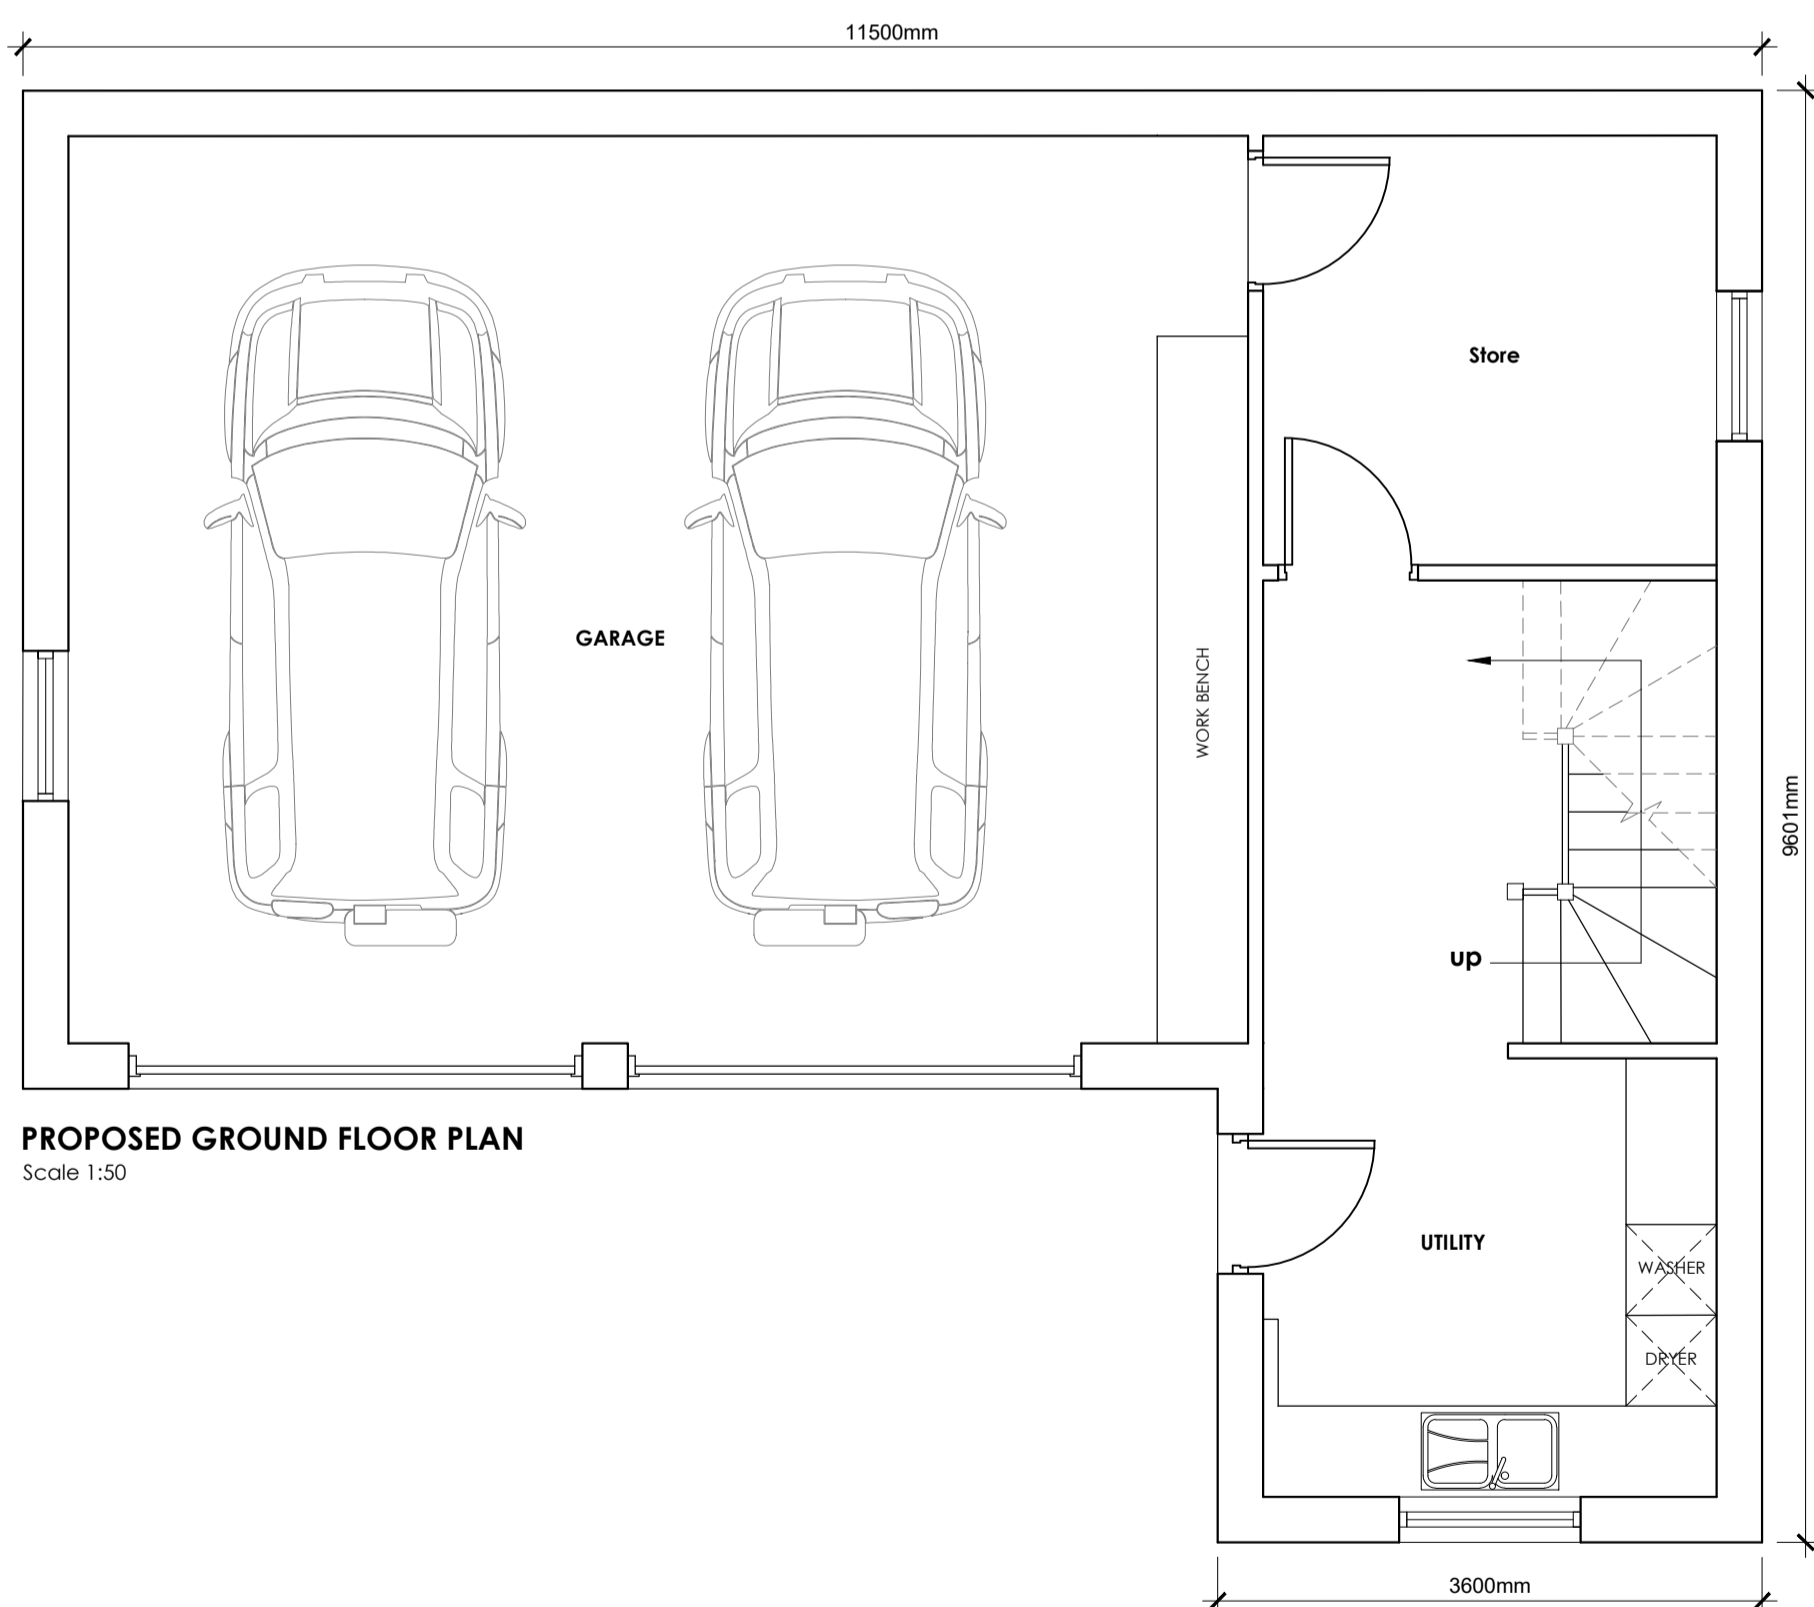


PROPOSED GROUND FLOOR PLAN
Scale 1:50

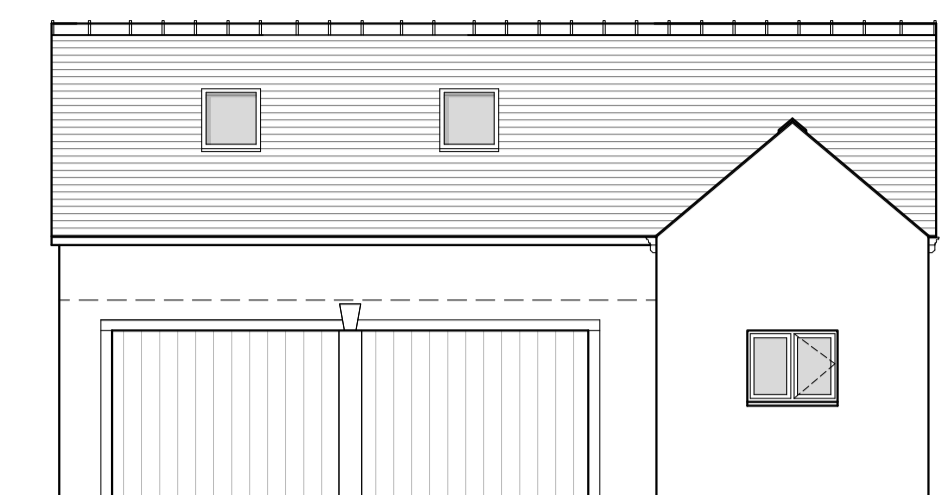


PROPOSED GARAGE SOUTH ELEVATION
Scale 1:100

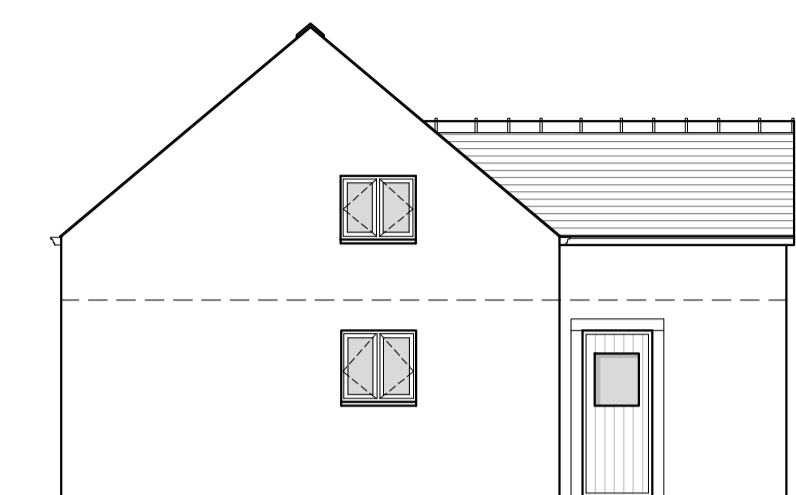


PROPOSED GARAGE WEST ELEVATION
Scale 1:100

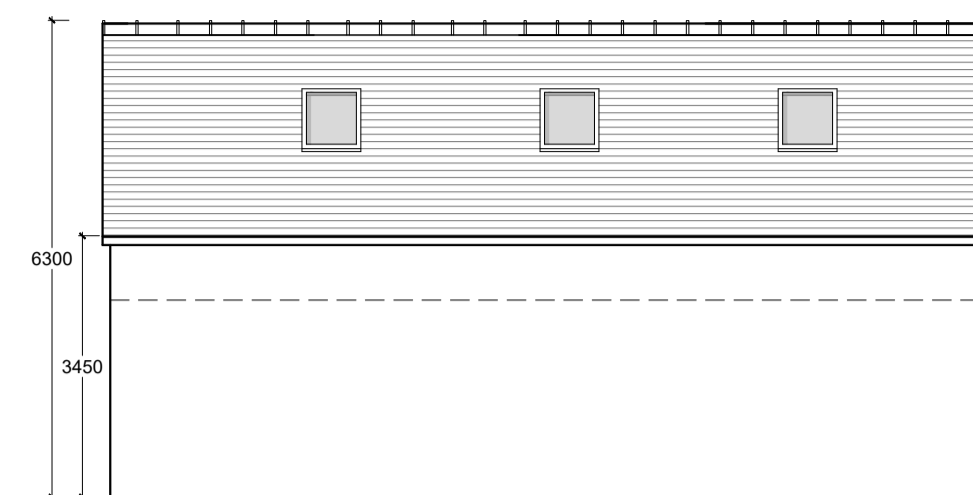


PROPOSED GARAGE NORTH ELEVATION
Scale 1:100

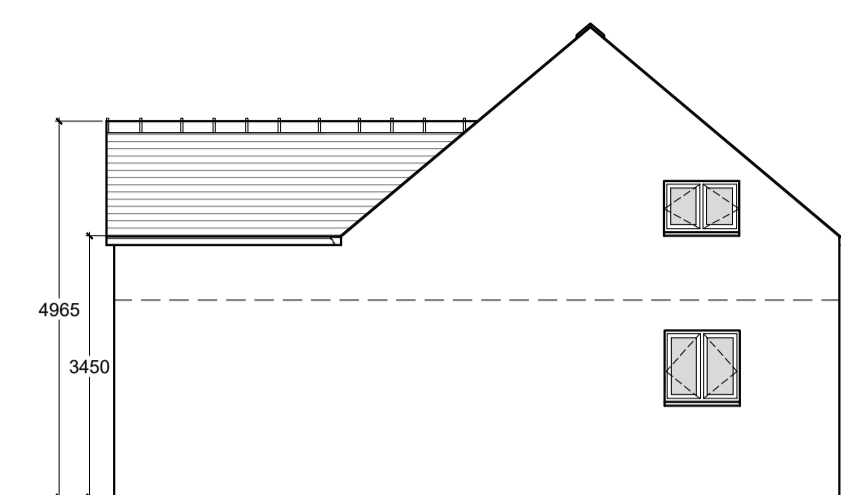


PROPOSED GARAGE EAST ELEVATION
Scale 1:100

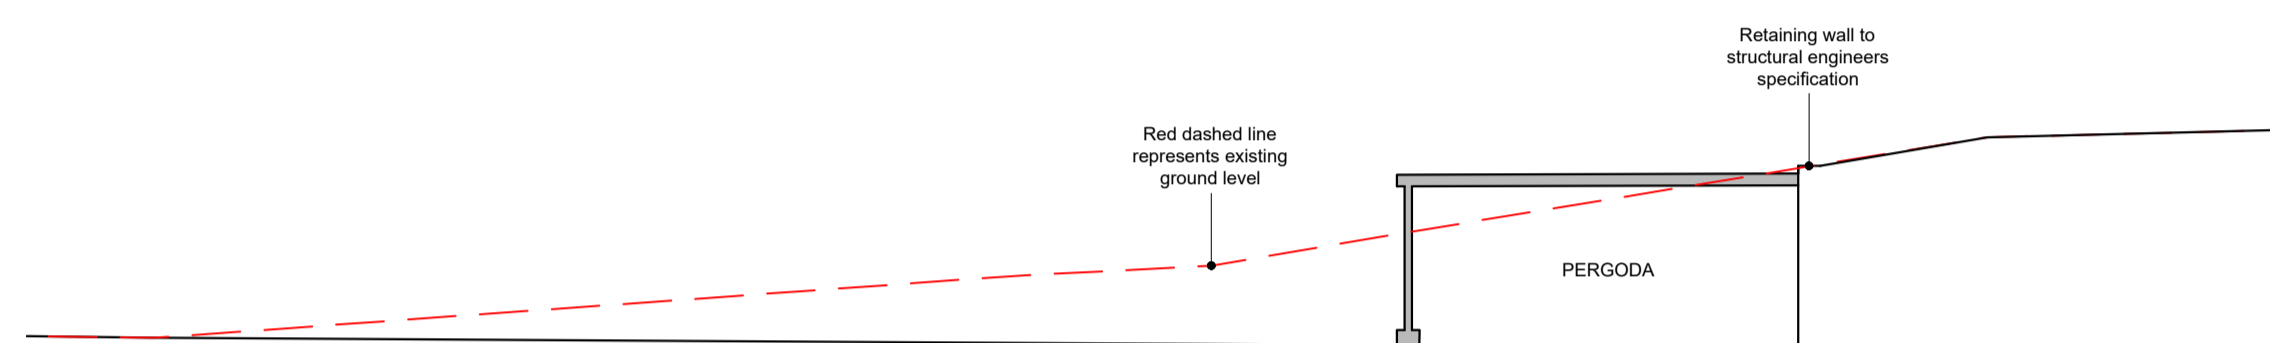


PROPOSED SECTION A-A
Scale 1:100

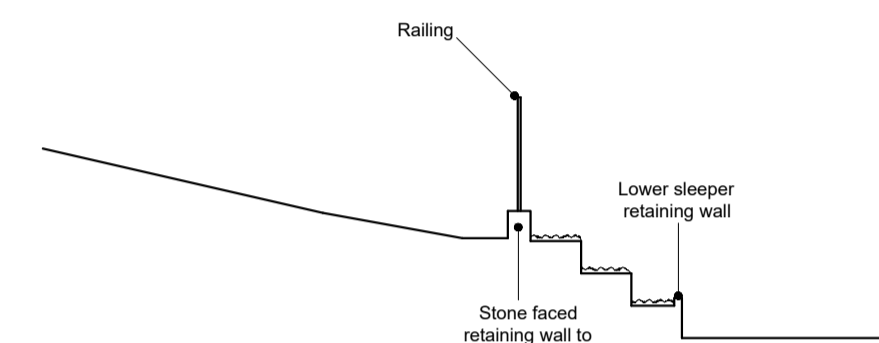

PROPOSED SECTION B-B
Scale 1:100

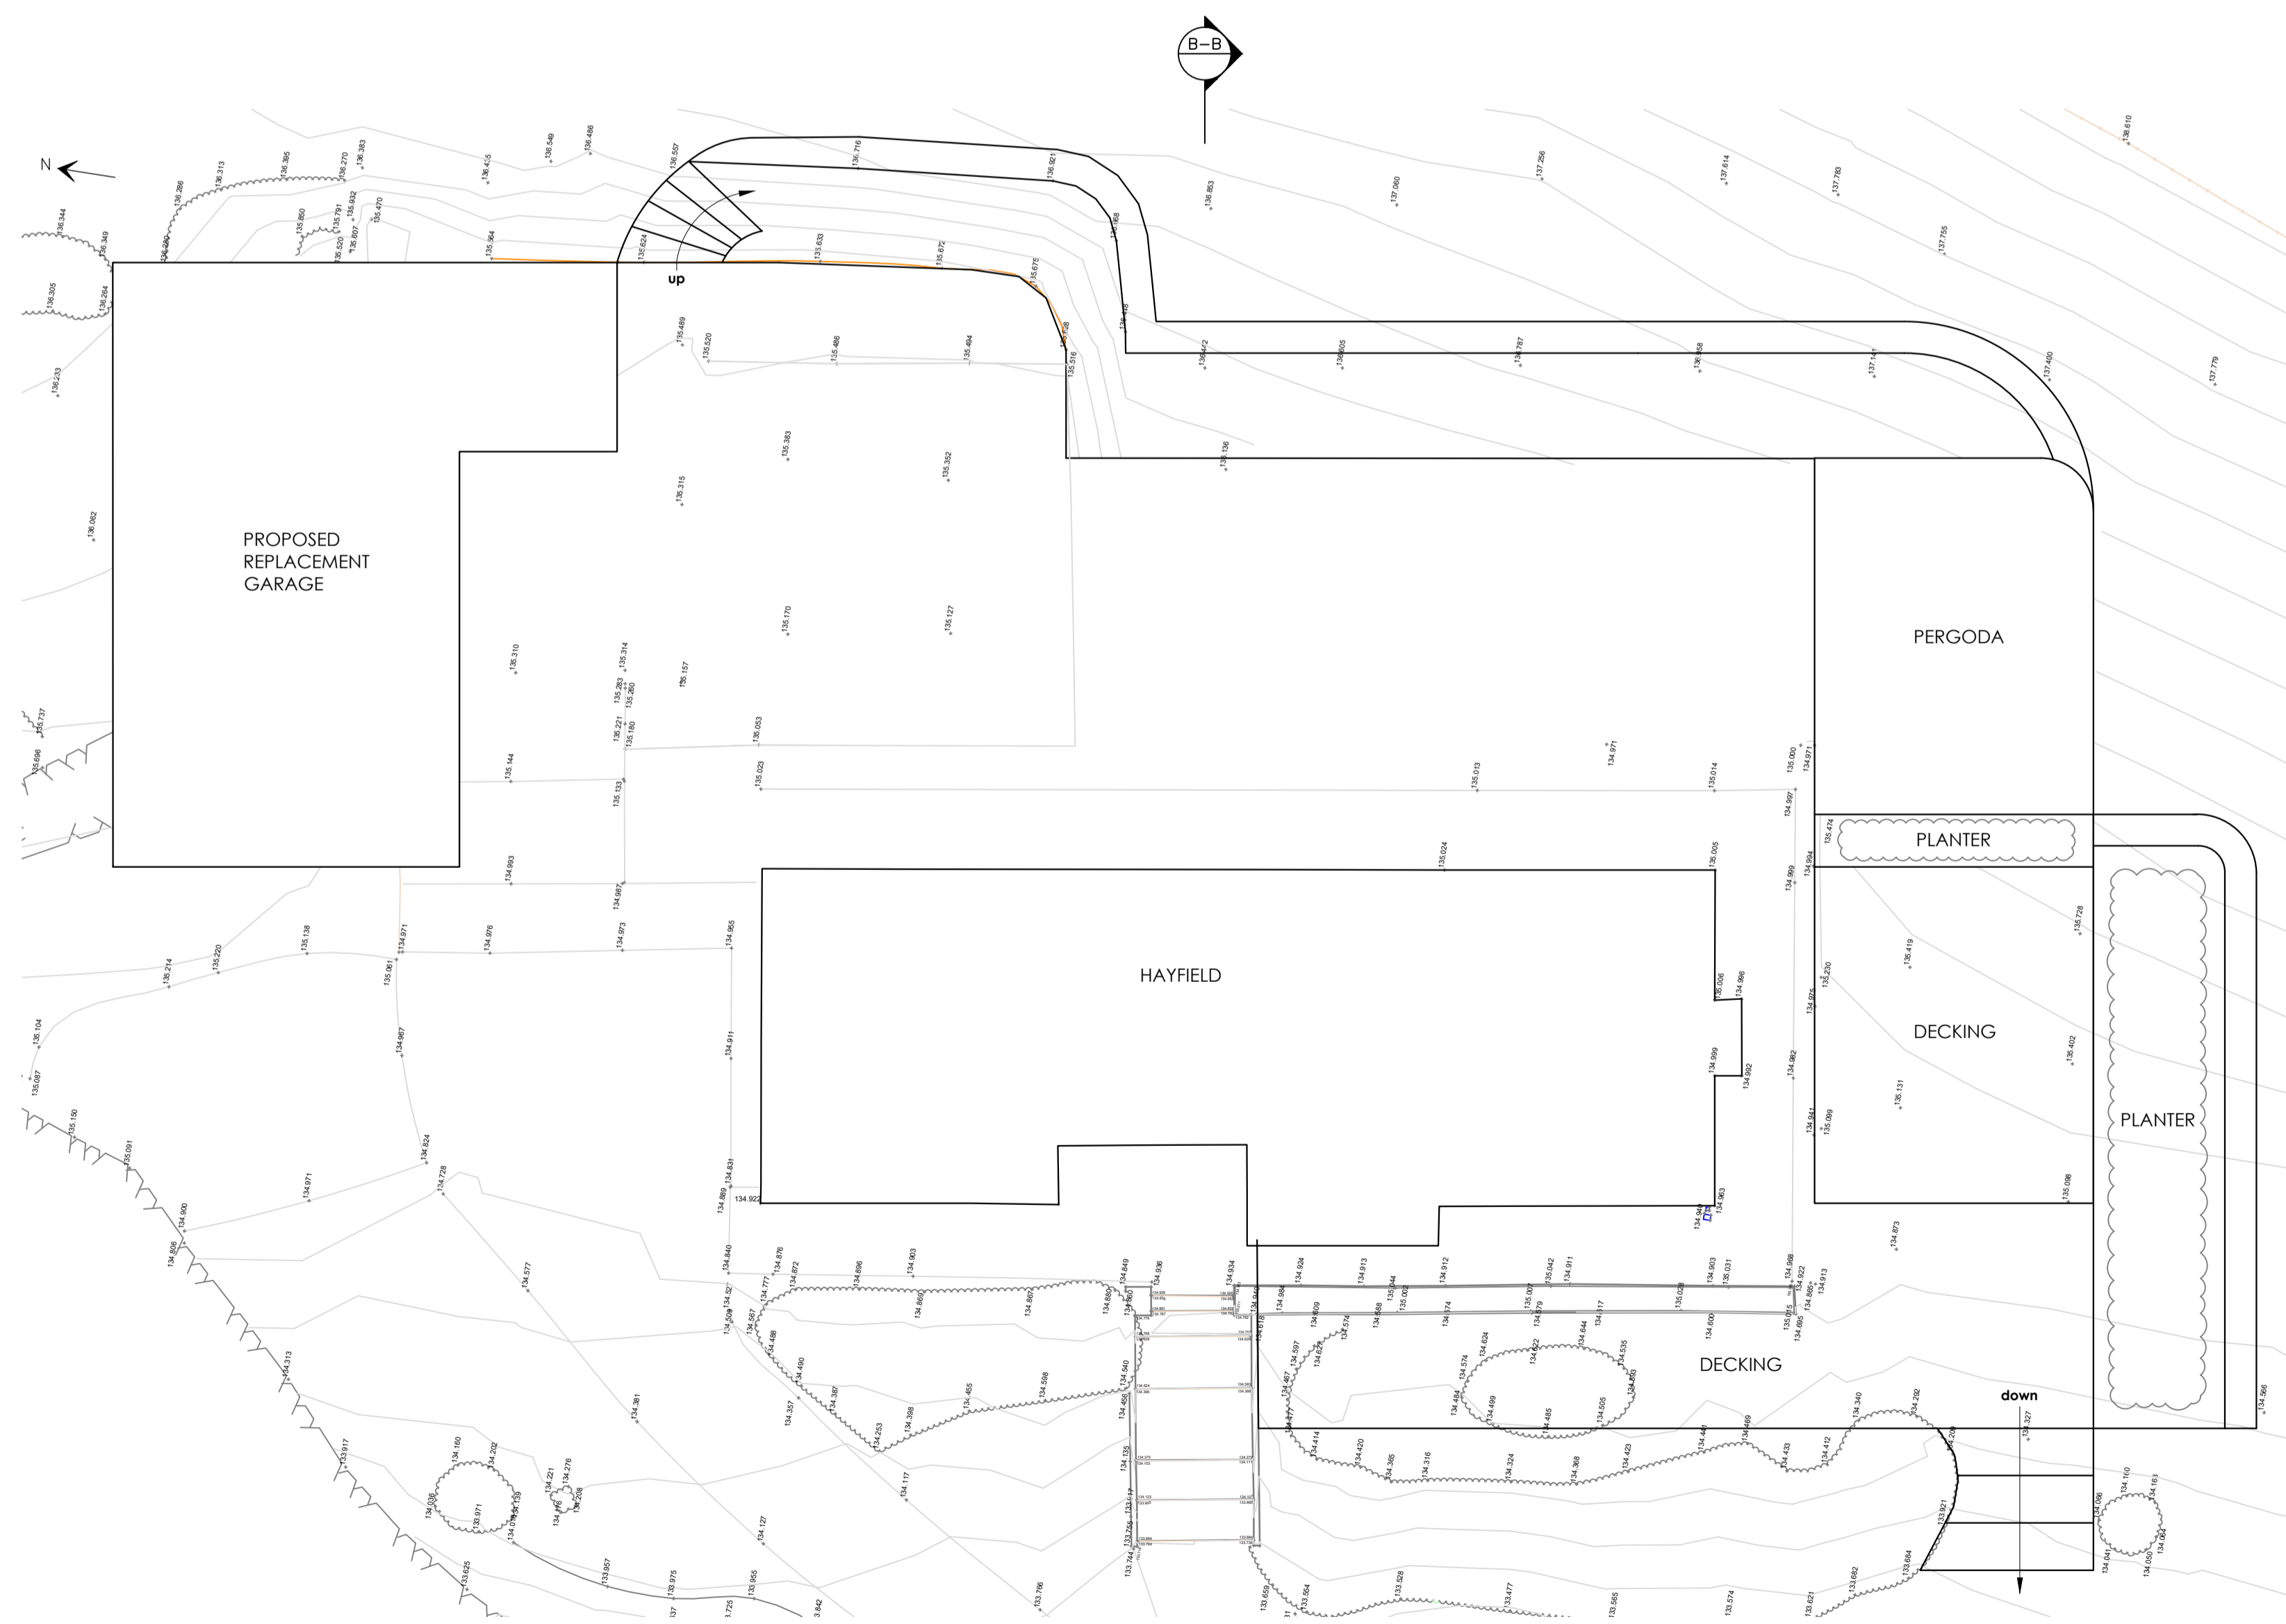

PROPOSED SITE PLAN
Scale 1:100

 

Client
Mr and Mrs G. Clarkson

Job Title
**HAYFIELD
MAIN STREET
GRINDLETON**

Drawing Title
**REPLACEMENT GARAGE,
RESIDENTIAL ANNEX STRUCTURE
AND EXTERNAL WORKS:
PROPOSED PLANS, ELEVATIONS
AND SECTIONS**

Scale: Various @ A1 Date: May 2018 Drawn: Paul Gudgeon

spa
SUNDERLAND PEACOCK ARCHITECTS
SUNDERLAND PEACOCK & ASSOCIATES LTD.
HAZELMERE, PRALICO ROAD, CLITHEROE
LANCASHIRE, BB7 2AG
T 01200 423178 F 01200 427328
E info@sunderlandpeacock.com
www.sunderlandpeacock.com

5548 -02