




This drawing is to be read in conjunction with all relevant Architect, consultants' and specialist drawings and specifications. The Architect is to be notified of any discrepancies before proceeding. Do not scale from this drawing. All dimensions and levels are to be checked on site. This drawing is subject to copyright. All work carried out before Planning and Building Permission has been granted is at the contractor's risk.

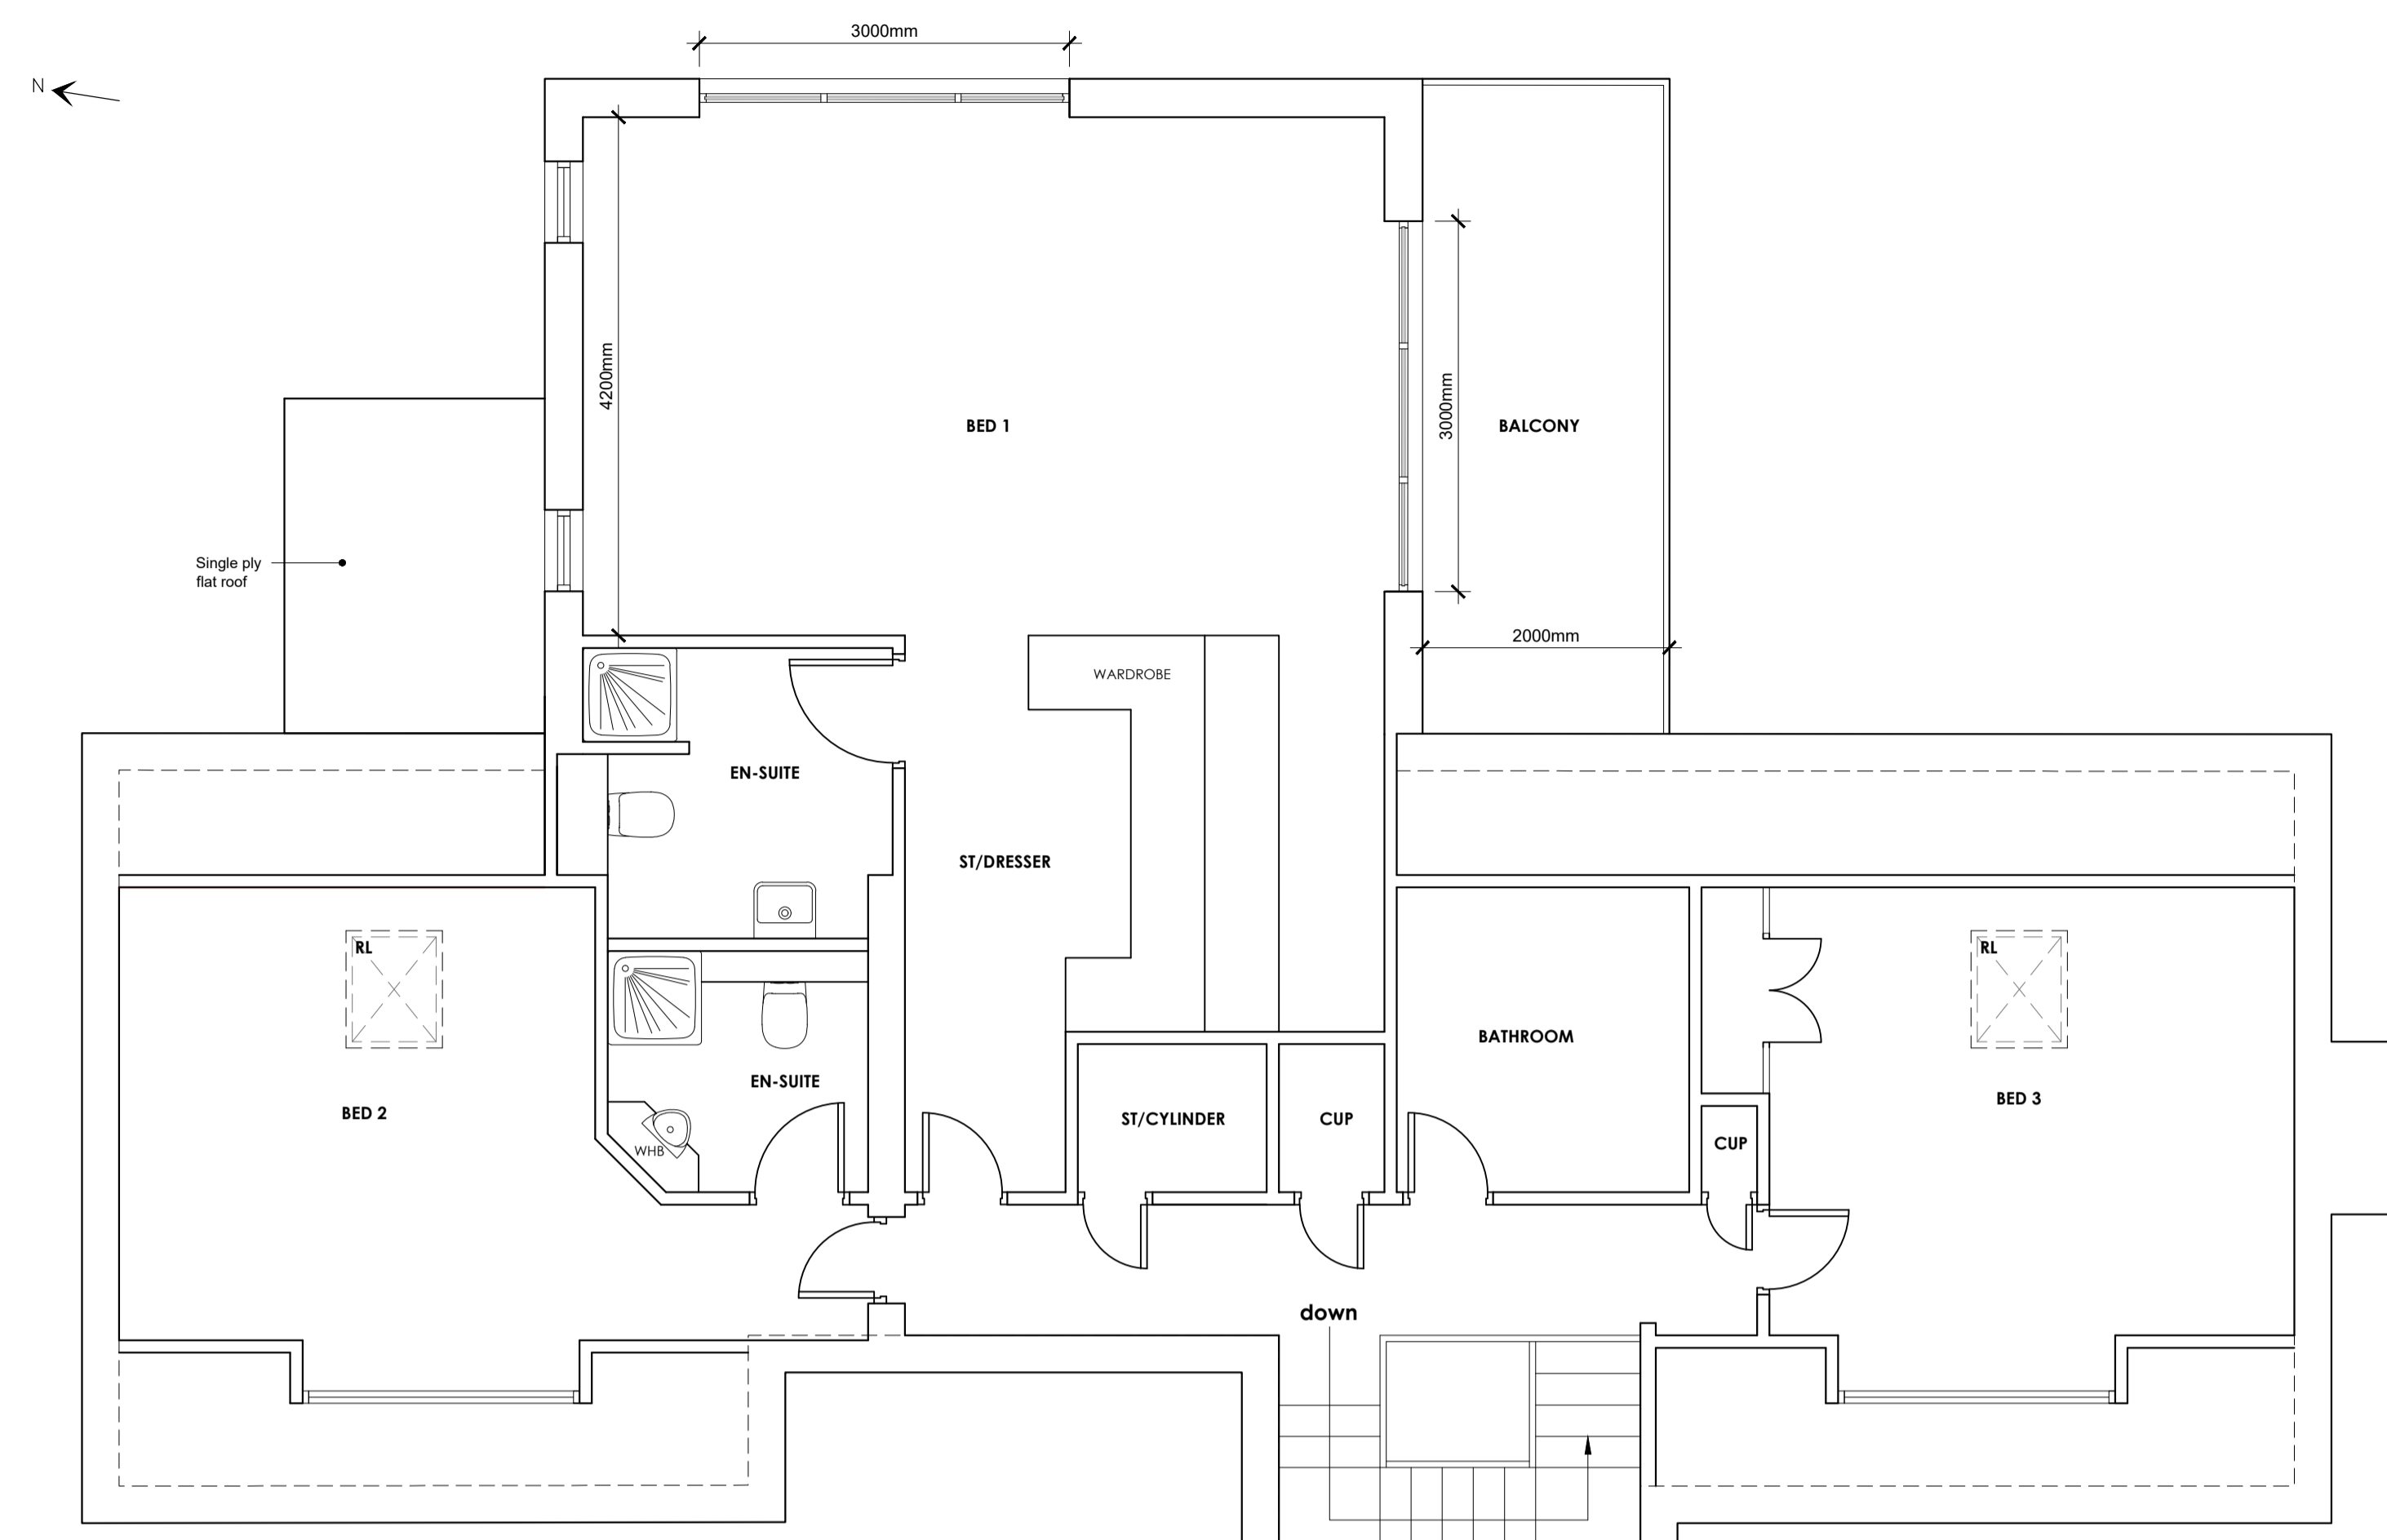


**PROPOSED FIRST FLOOR PLAN**  
Scale 1:50

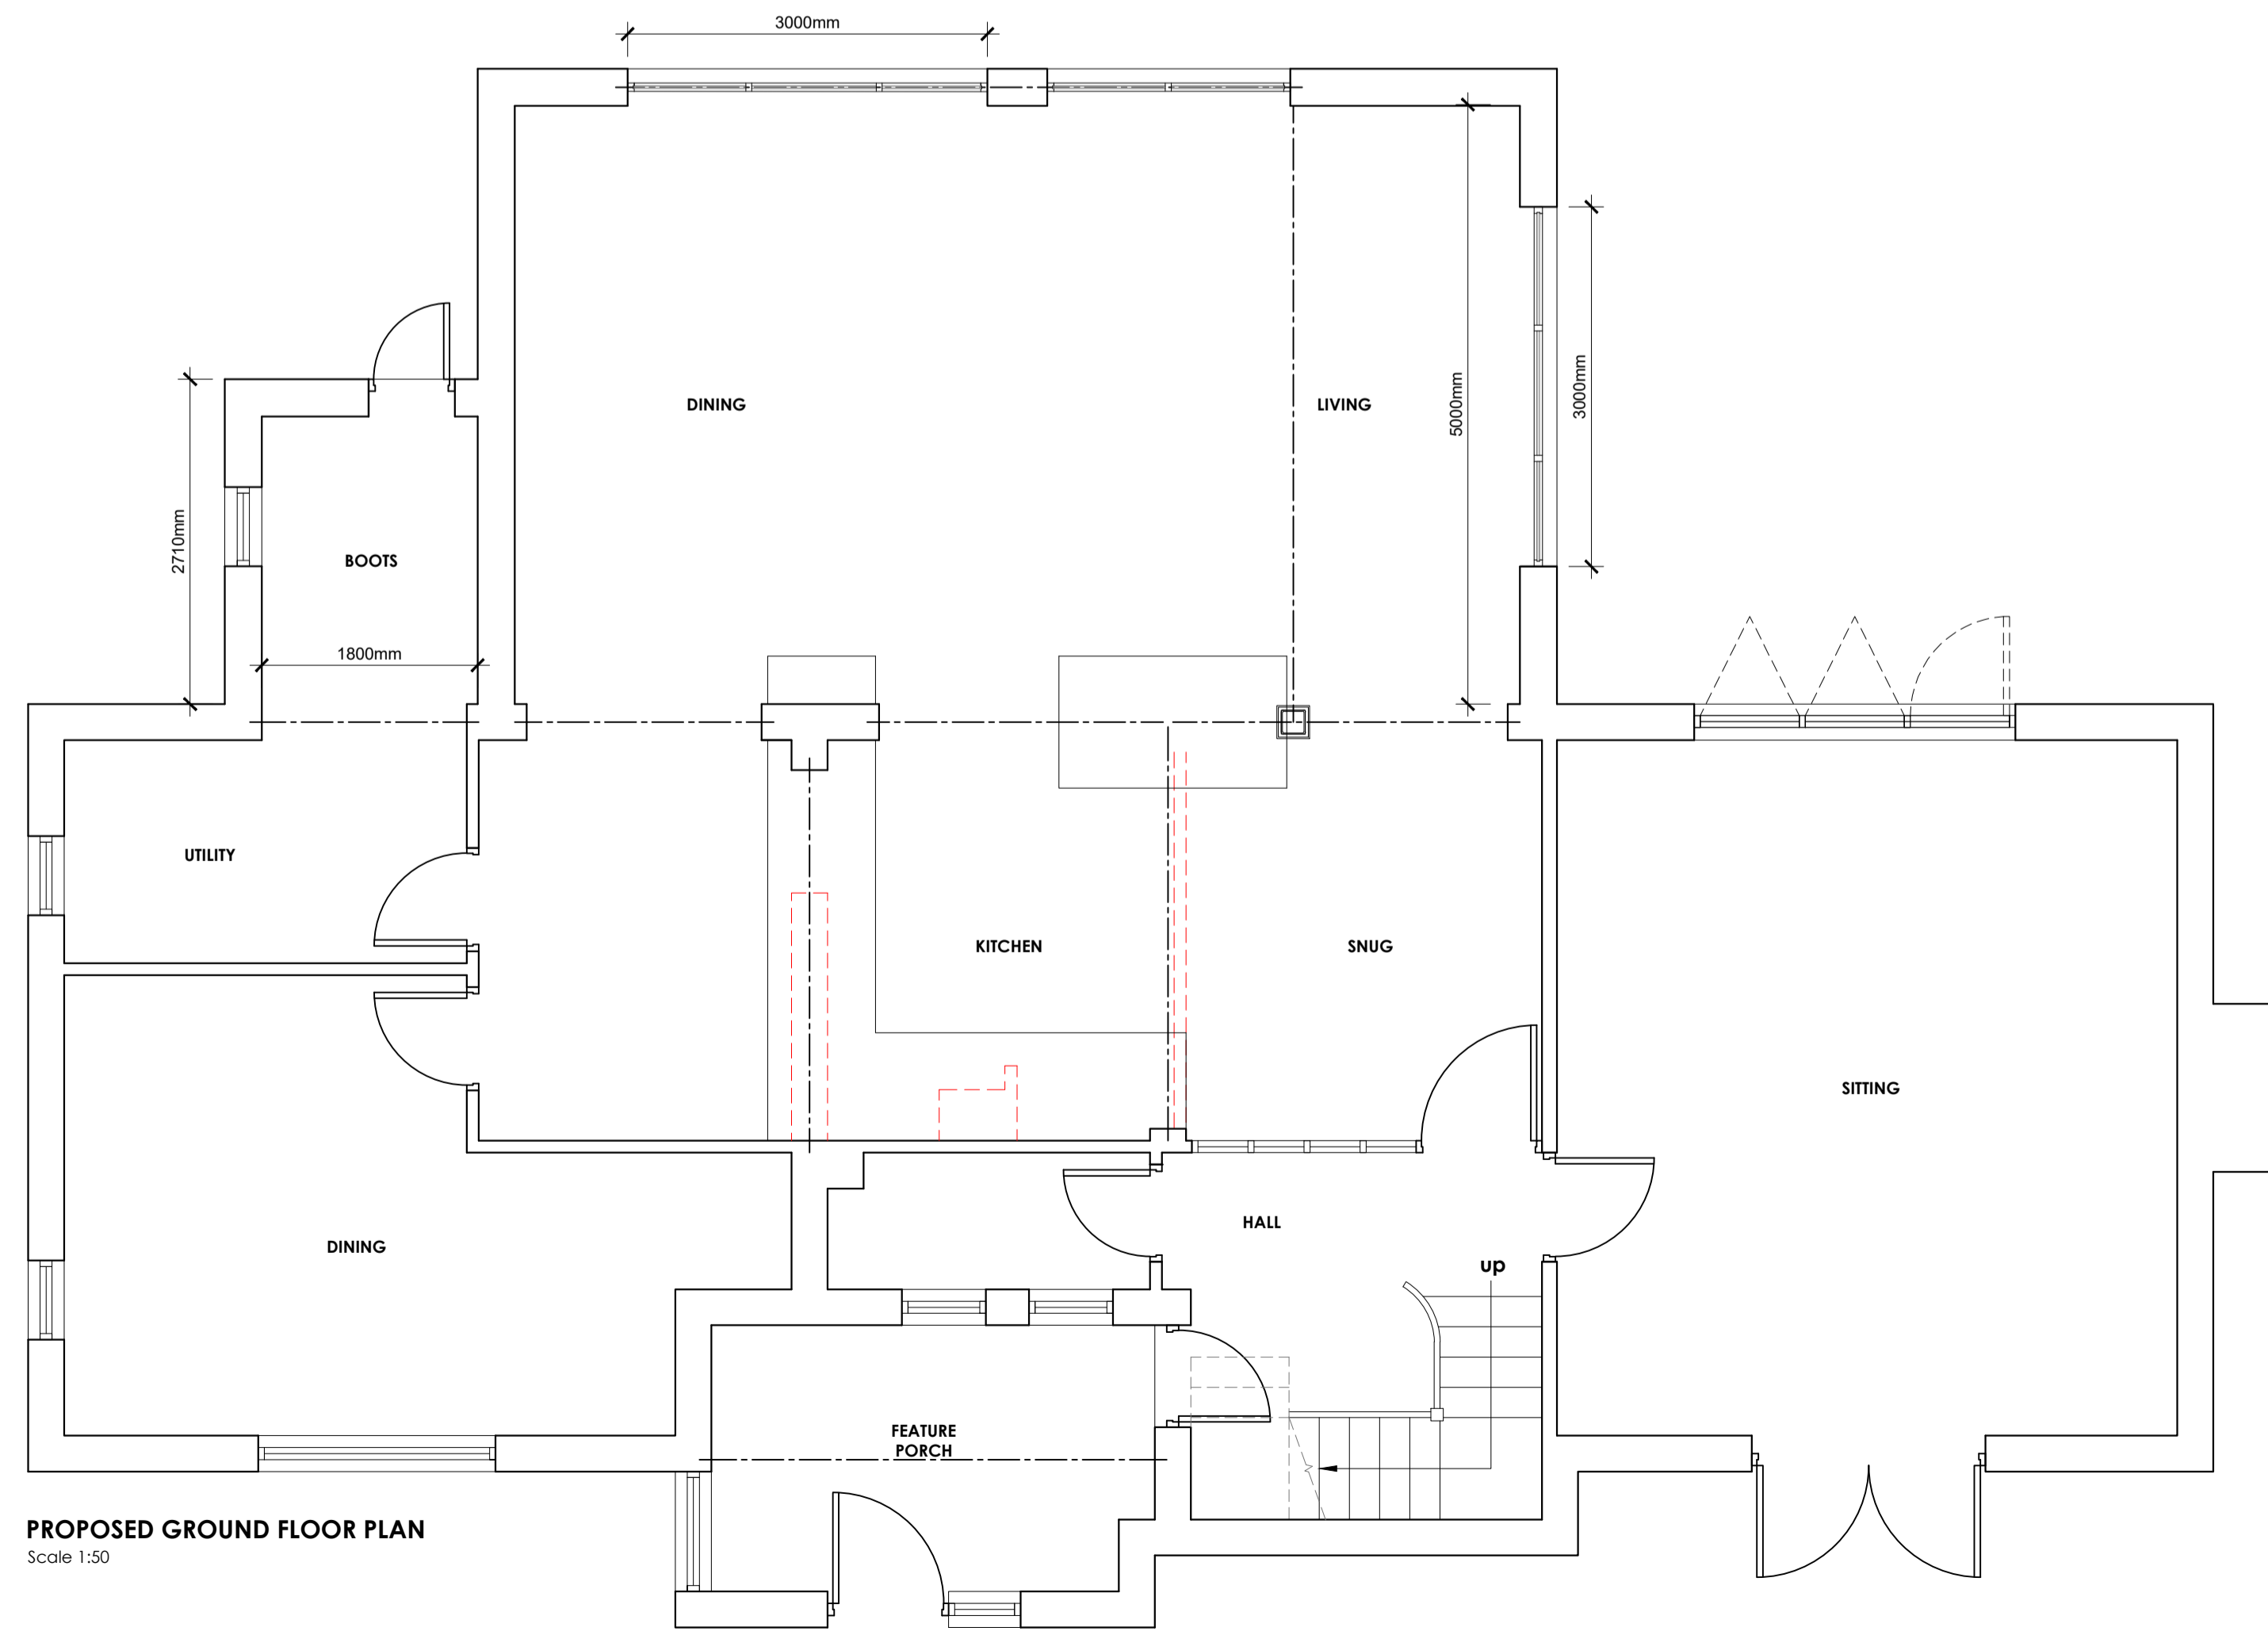


**PROPOSED GROUND FLOOR PLAN**  
Scale 1:50

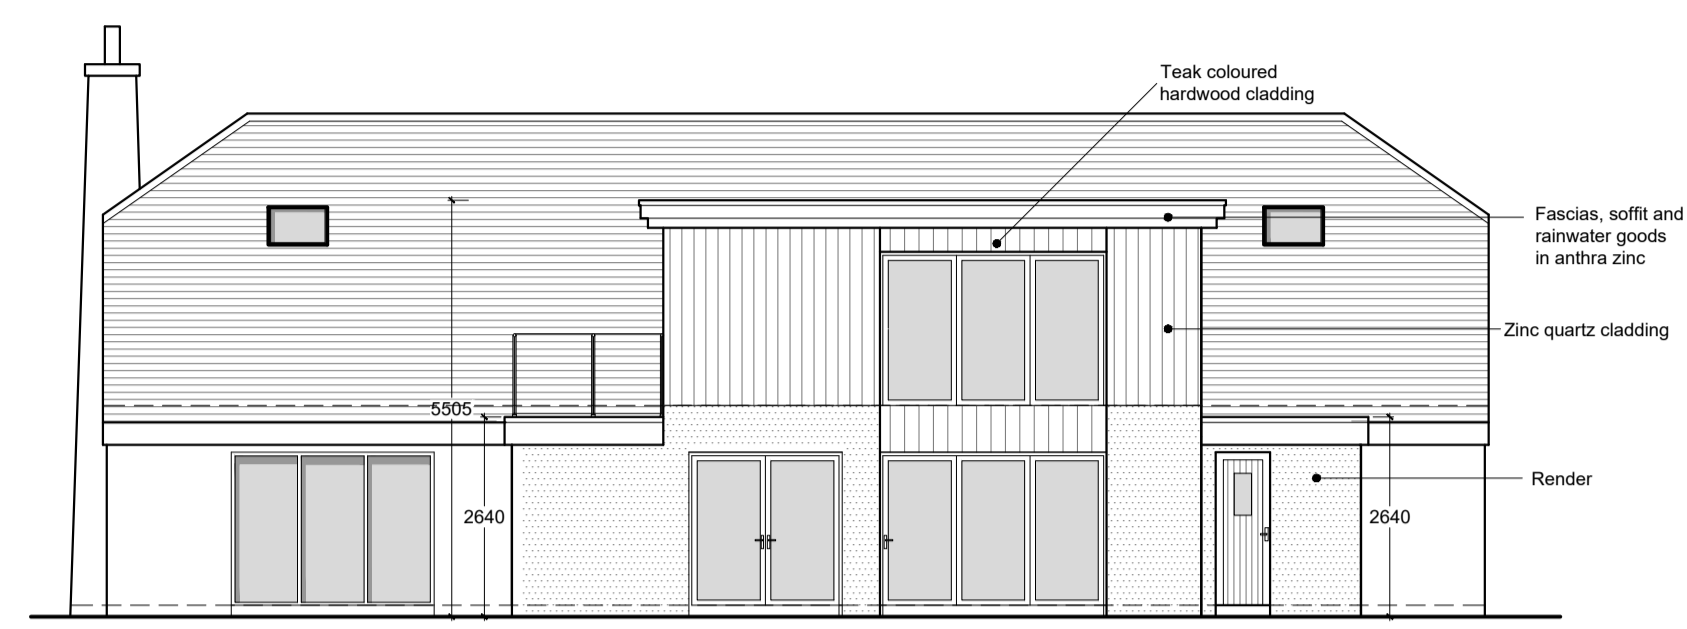


**PROPOSED NORTH EAST ELEVATION**  
Scale 1:100

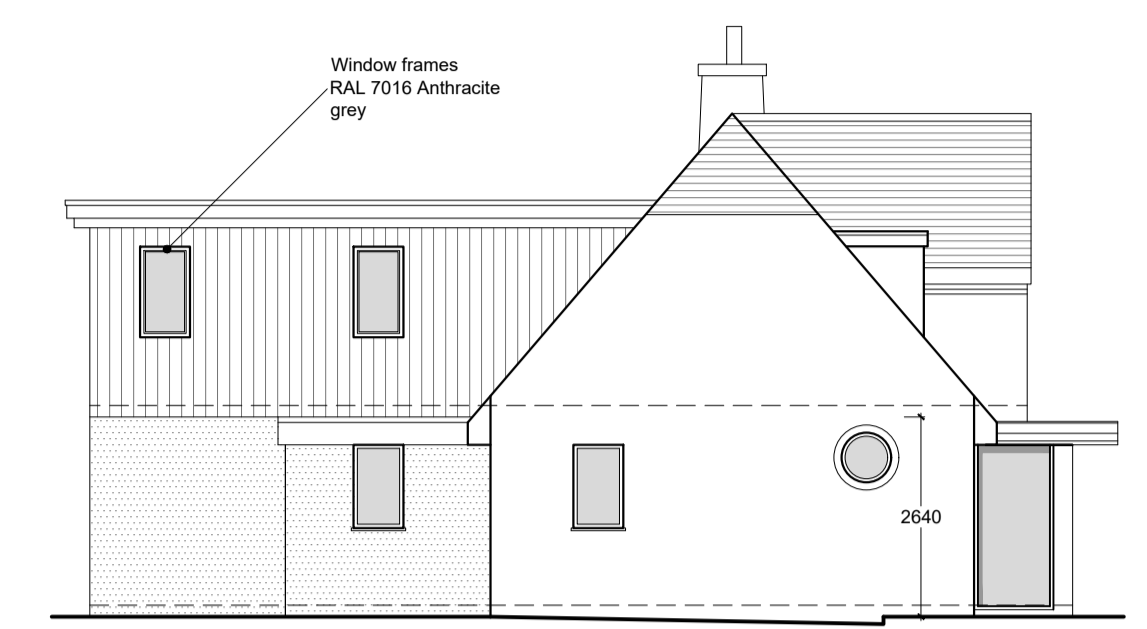

**PROPOSED NORTH WEST ELEVATION**  
Scale 1:100

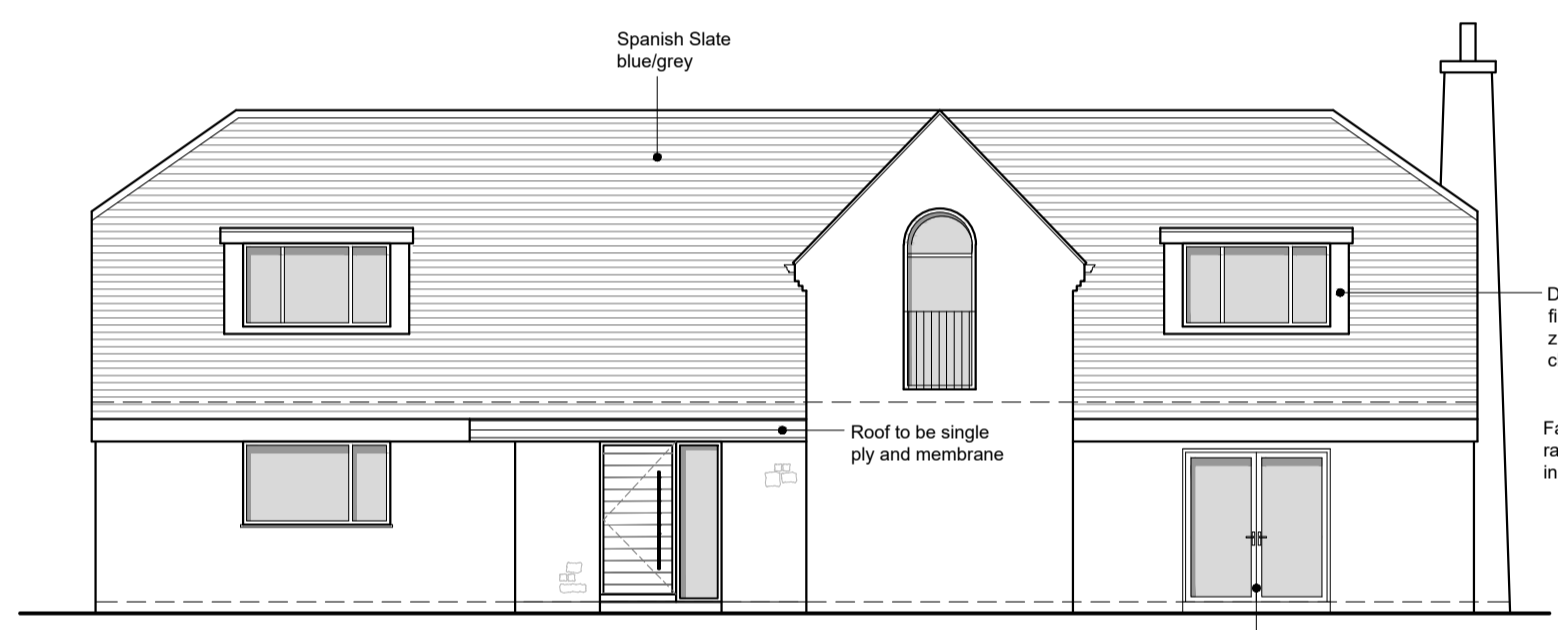

**PROPOSED SOUTH WEST ELEVATION**  
Scale 1:100

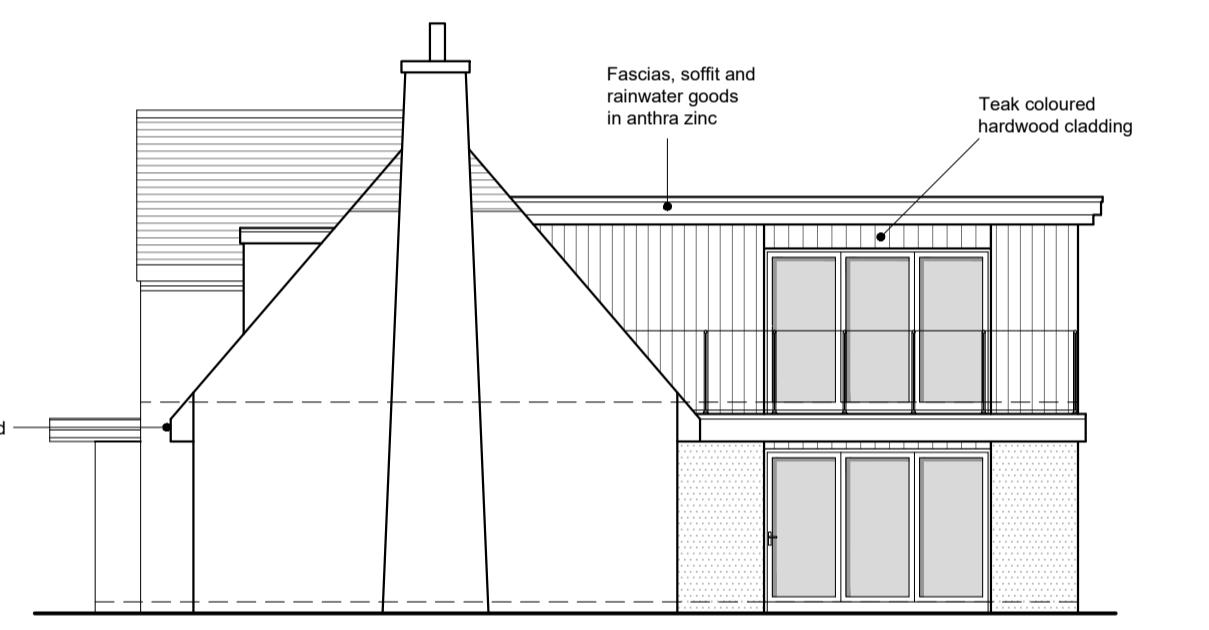

**PROPOSED SOUTH EAST ELEVATION**  
Scale 1:100



B	PRG	Clients comments incorporated	12.07.2018
A	PRG	Clients comments incorporated	28.06.2018
no.	by	revision	date

Client  
**Mr and Mrs G. Clarkson**

Job Title  
**PROPOSED ALTERATIONS AND EXTENSION TO HAYFIELD MAIN STREET GRINDLETON**

Drawing Title  
**MAIN PROPERTY: PROPOSED PLANS AND ELEVATIONS**

Scale	Date	Drawn
Various @ A1	May 2018	Paul Gudgeon

**spa**  
SUNDERLAND PEACOCK ARCHITECTS  
SUNDERLAND PEACOCK & ASSOCIATES LTD.  
HAZELMERE, PEABUCK ROAD, CLITHEROE  
LANCASHIRE, BB7 2AG  
T 01204 423178 F 01204 427328  
E info@sunderlandpeacock.com  
www.sunderlandpeacock.com

**5548 -02** REV B