




Rear Elevation As Existing  
1:100

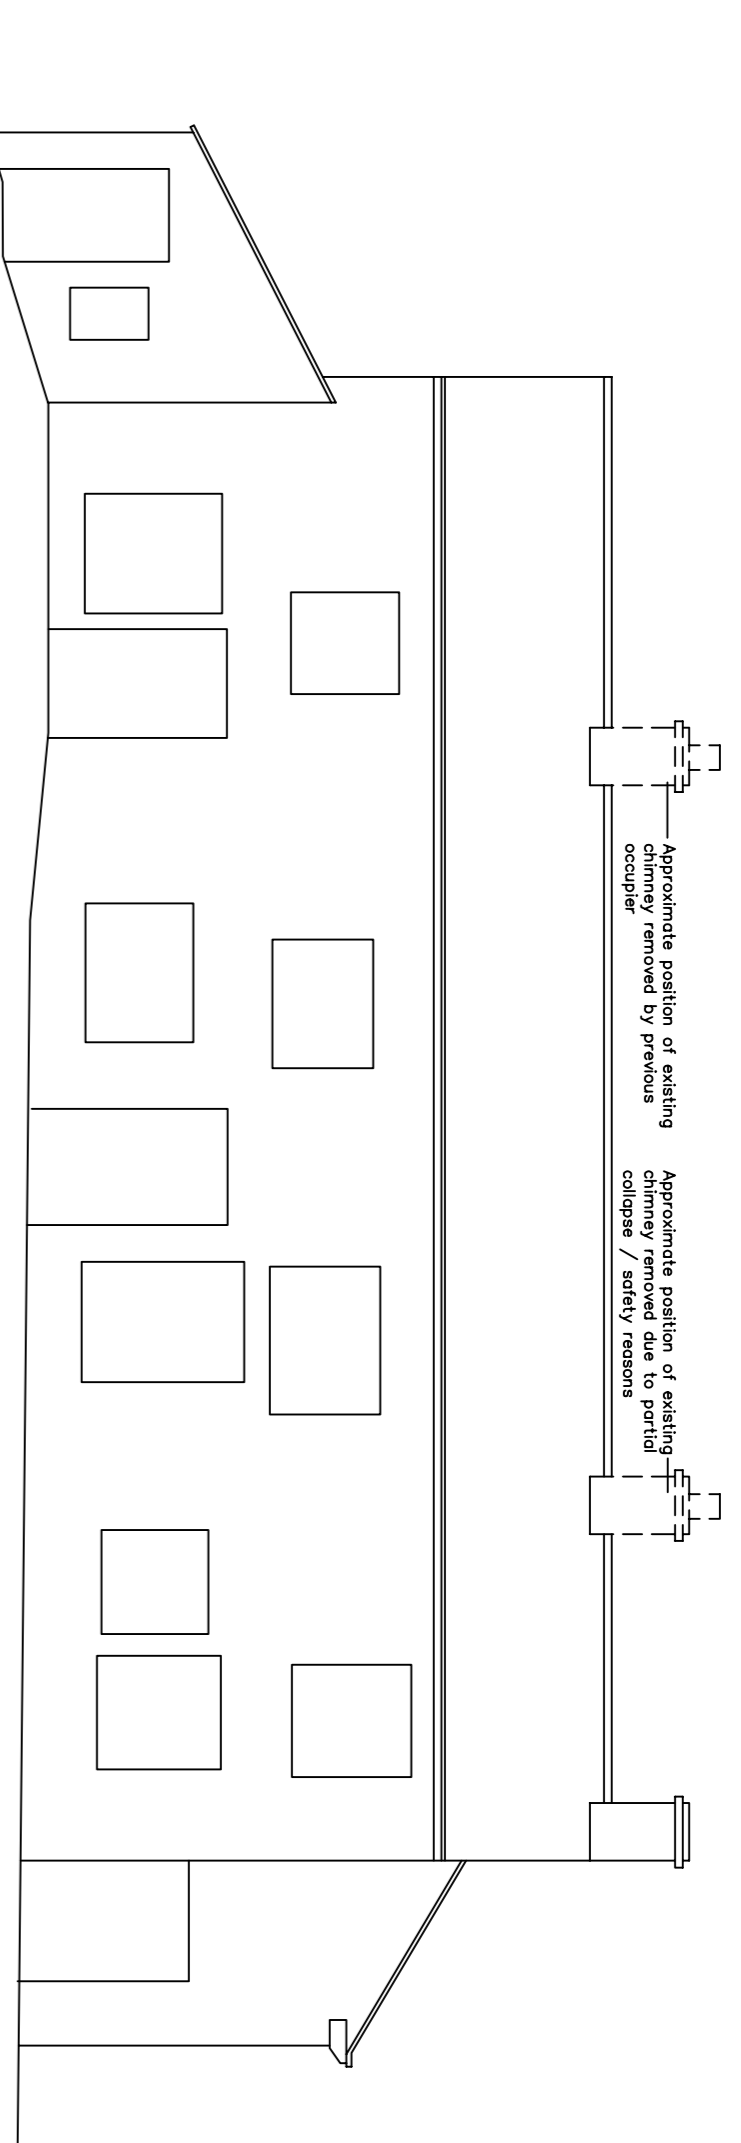


Front Elevation As Existing  
1:100

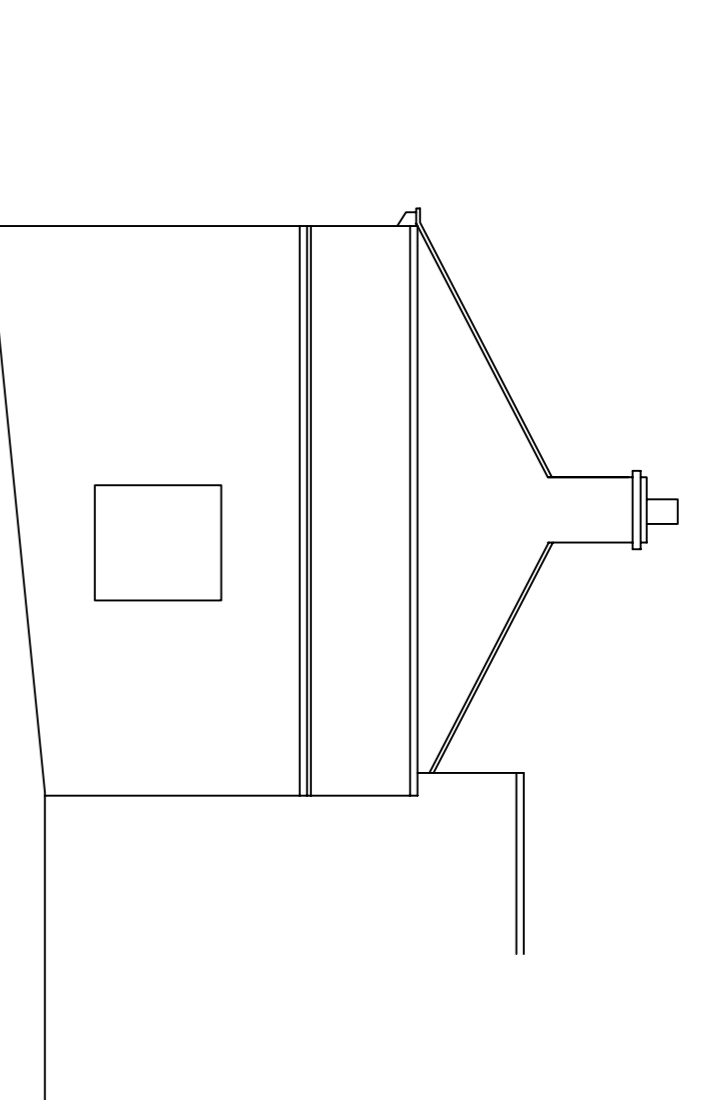



Side Elevation As Existing  
1:100

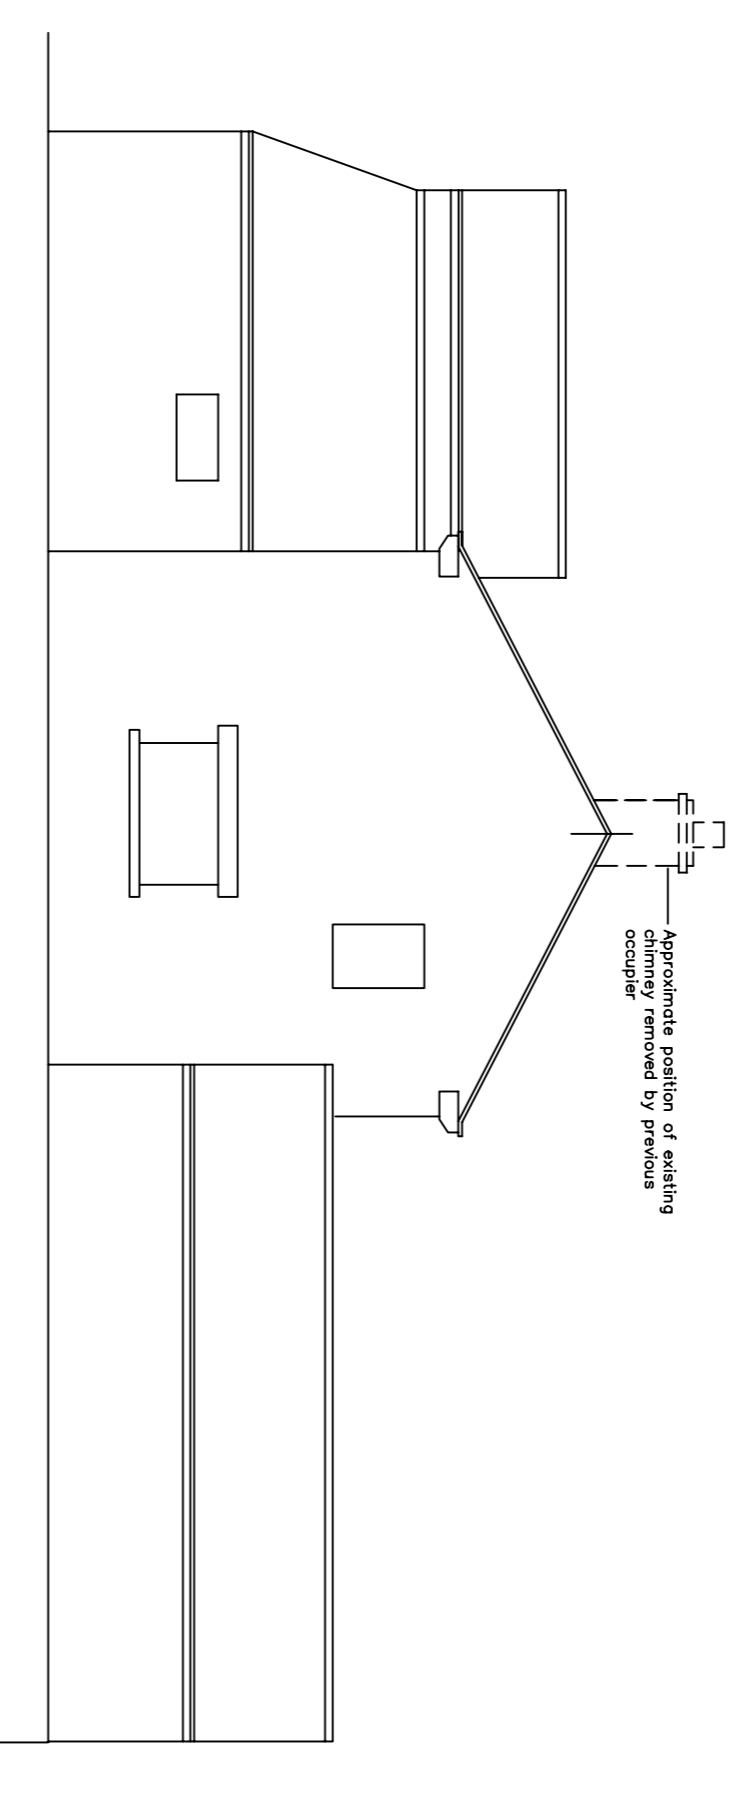


Side Elevation As Existing  
1:100

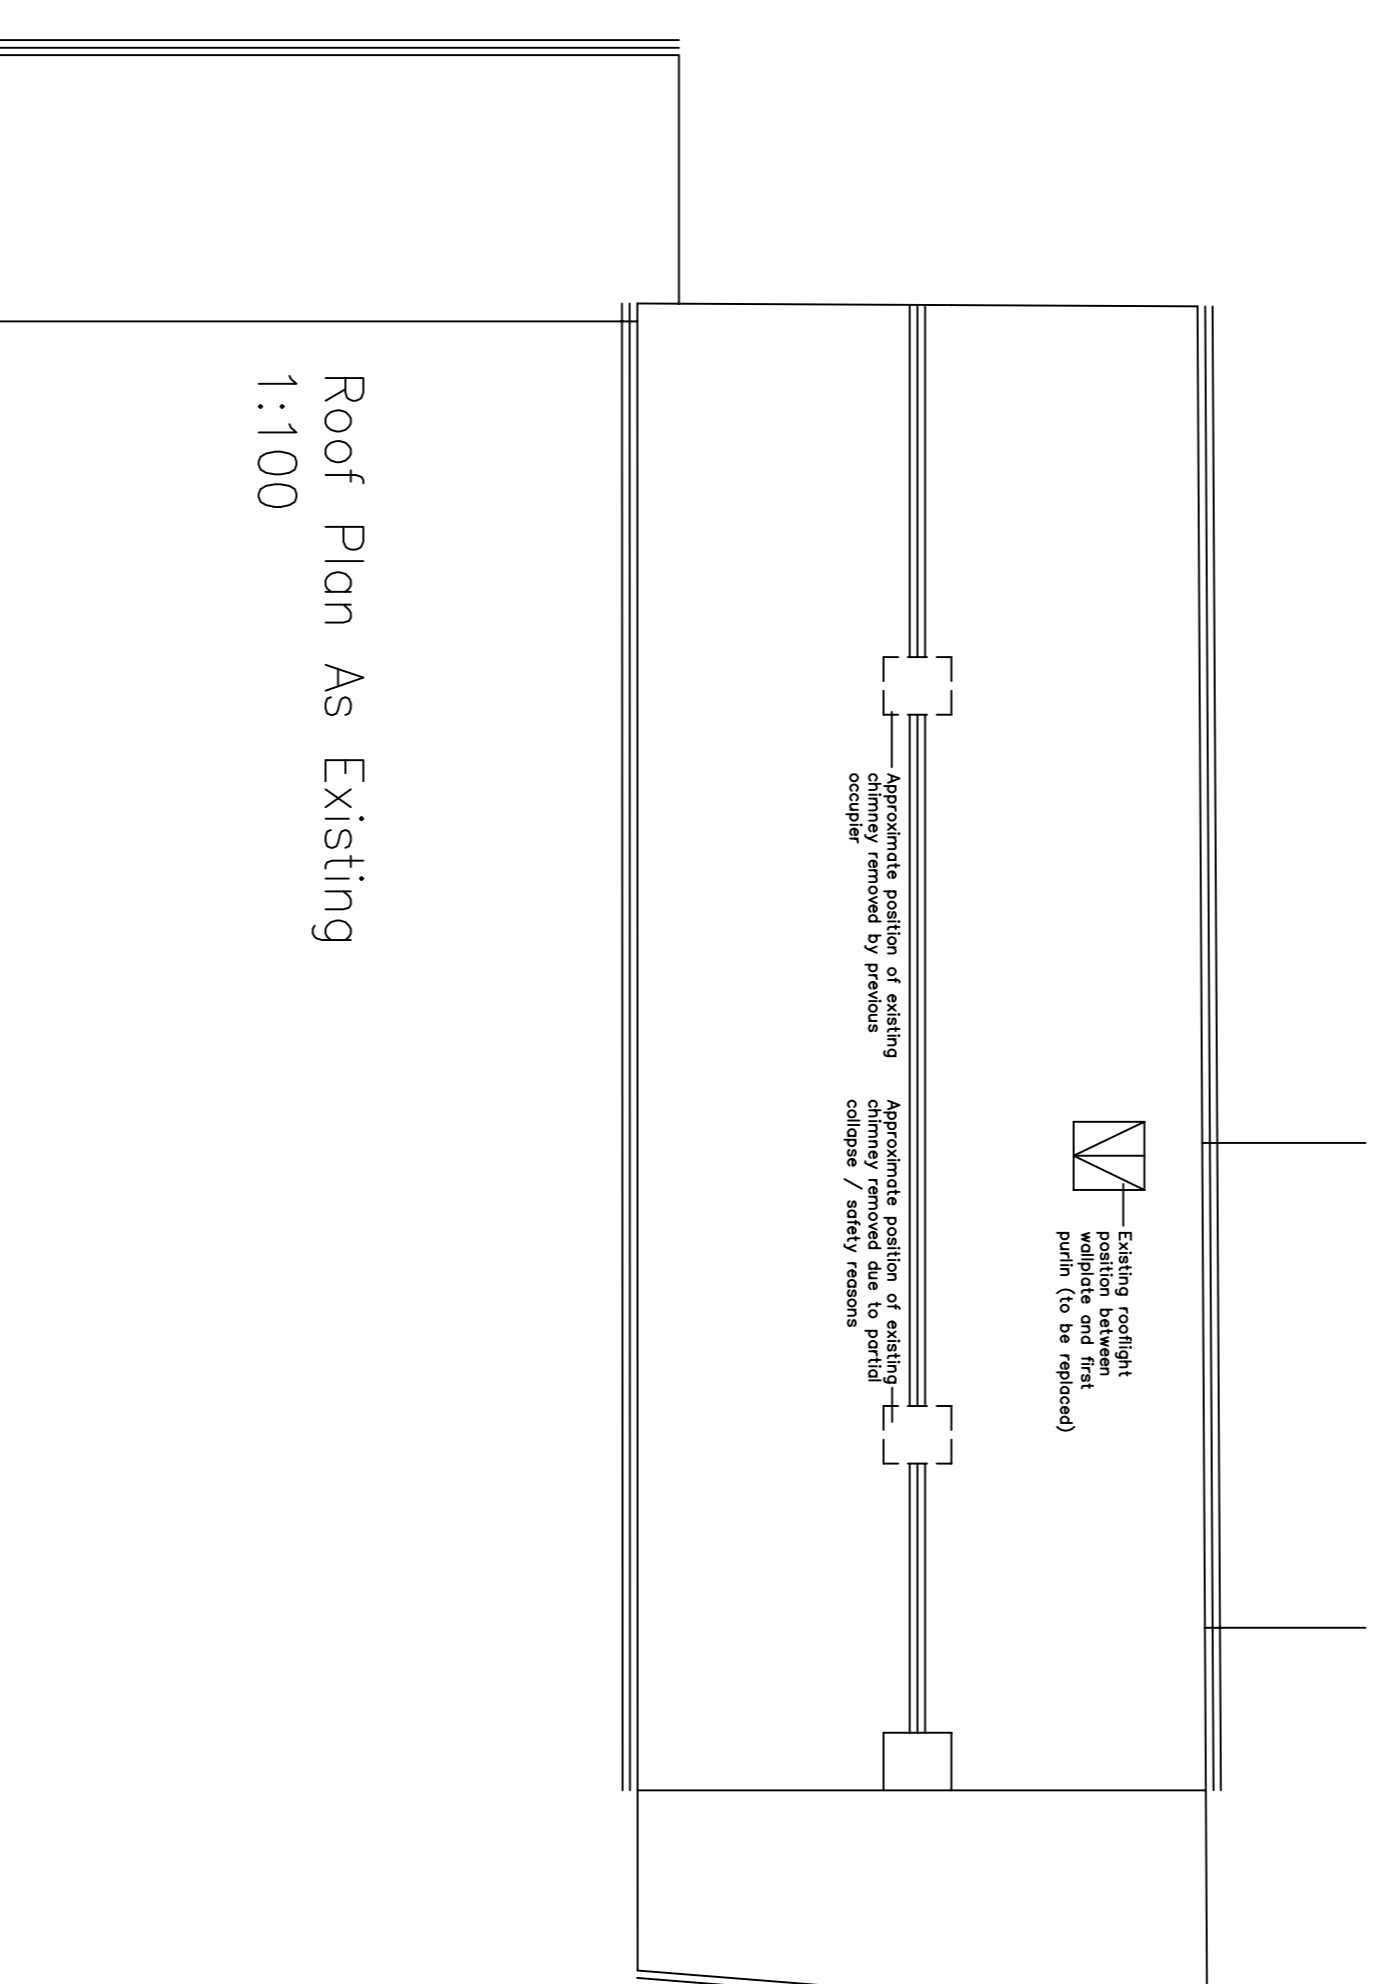

Roof Plan As Existing  
1:100

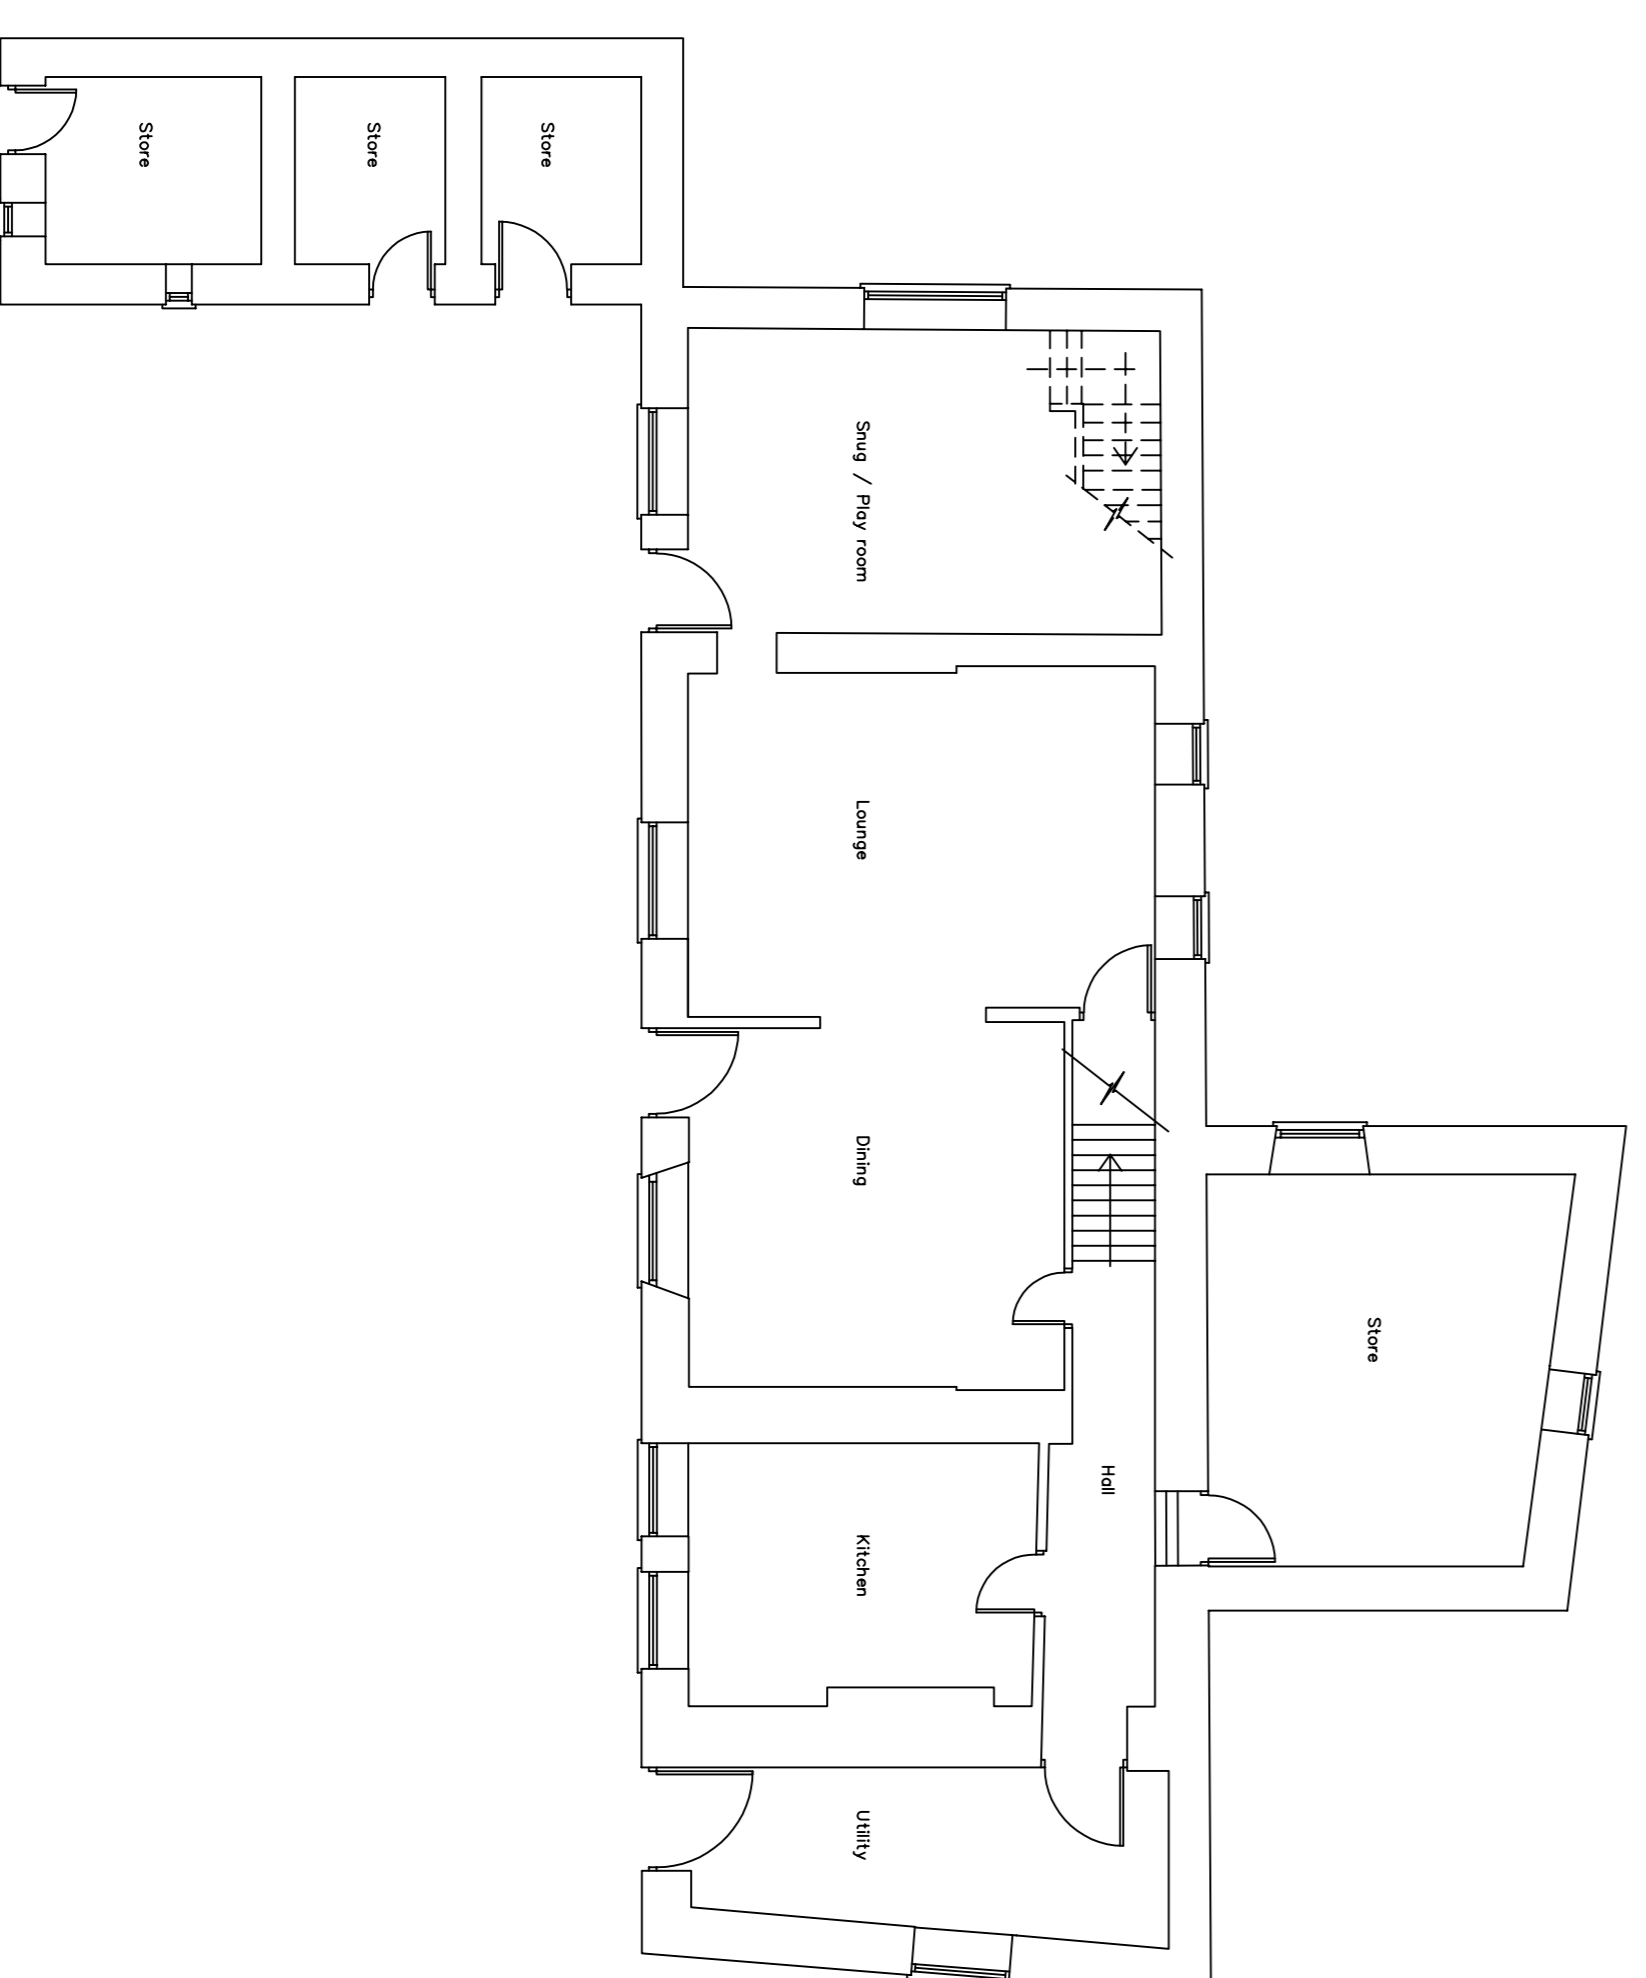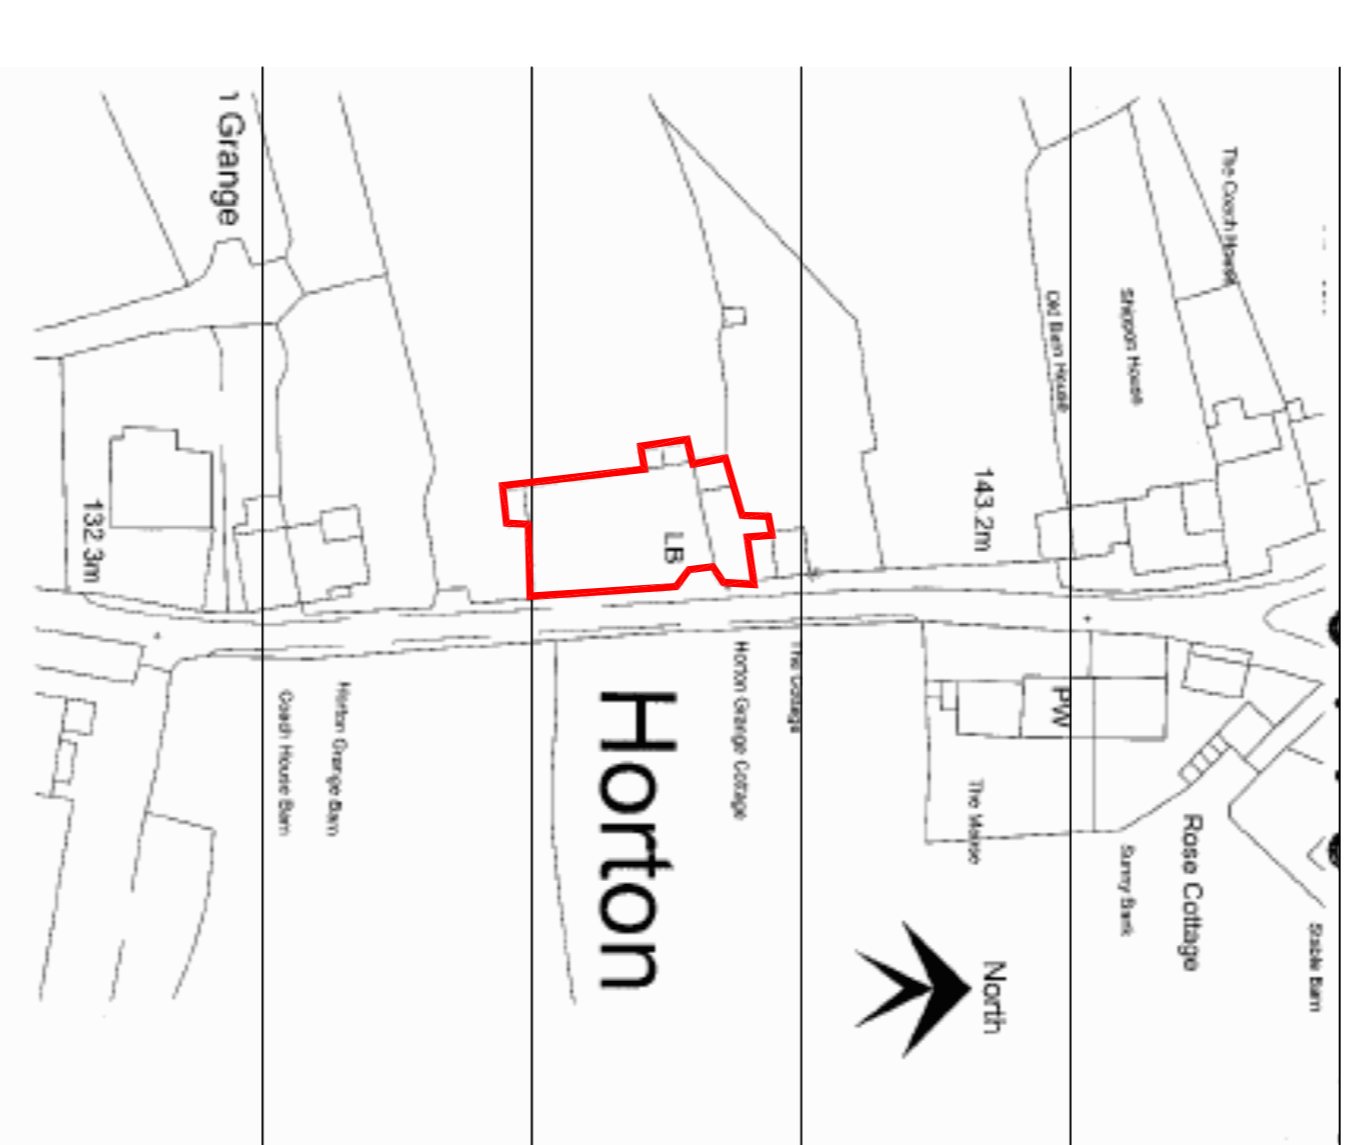

Ground Floor Layout Plan As Existing  
1:100

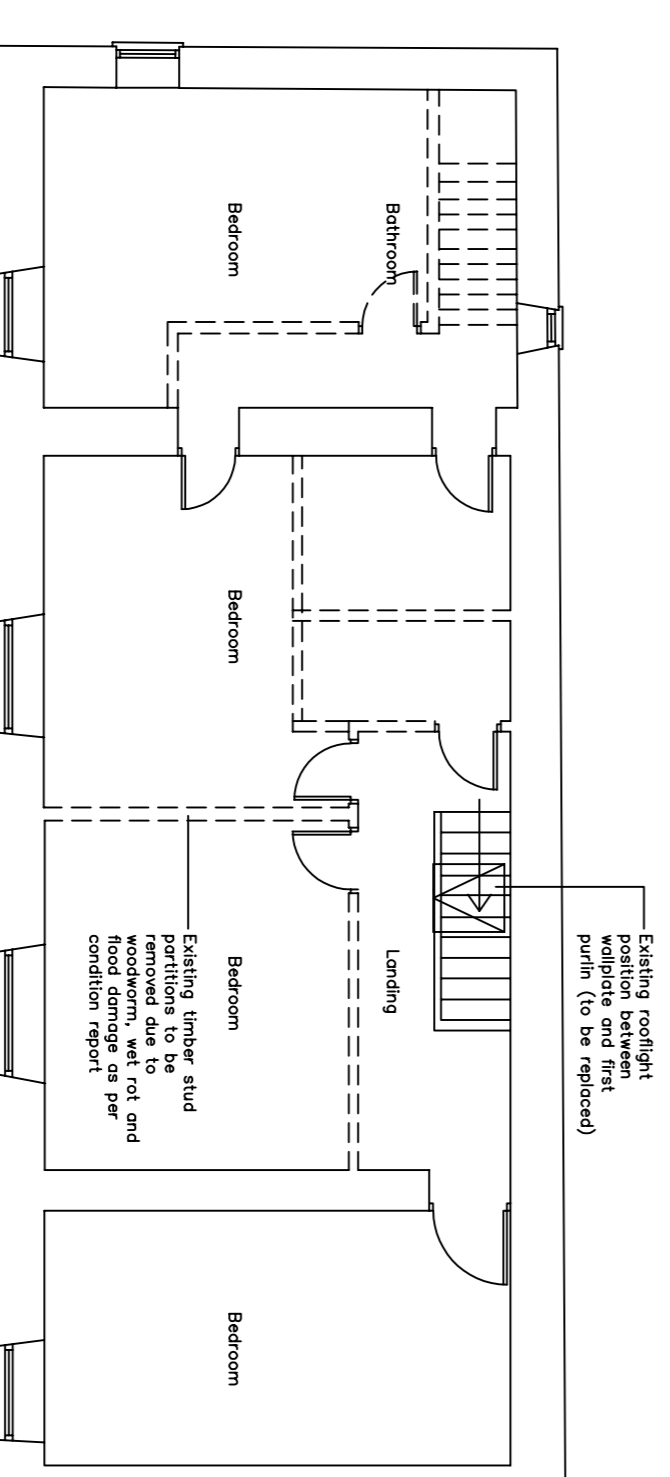

First Floor Layout As Existing  
1:100

Rev	Description	Drawn	Date	Checked	Date

Proposed Rooflights and Internal Works to Horton Grange Cottage, Horton, Skipton Existing Site Layout and GA's  
 Mr D Hargreaves  
 Scale: 1:100, 1:1250  
 DWG No: HG/001